

Note:-  
Proposed Alter existing roof design from hip construction to gable ended.  
Pitch to be as existing.

Note:- Roof finish— Replace and match existing roof tiles with similar — Example Redland Red Renown concrete roof tiles.

Note:- Proposed render of new construction with a through coloured render. Colour to be white.


Note:- All Existing windows to be replaced with modern thermal efficient double glazed UPVC units colour to be grey

Note:- All doors to be replaced with modern thermal efficient double safety glazed UPVC units colour to be grey

Note:- Proposed re-render existing property render with a through coloured render. Colour to be white.

Proposed Dormer, materials to match existing property.

Proposed new roof over garage. Roof finish— Proposed Redland Red Renown concrete roof tiles, to match main dwelling.

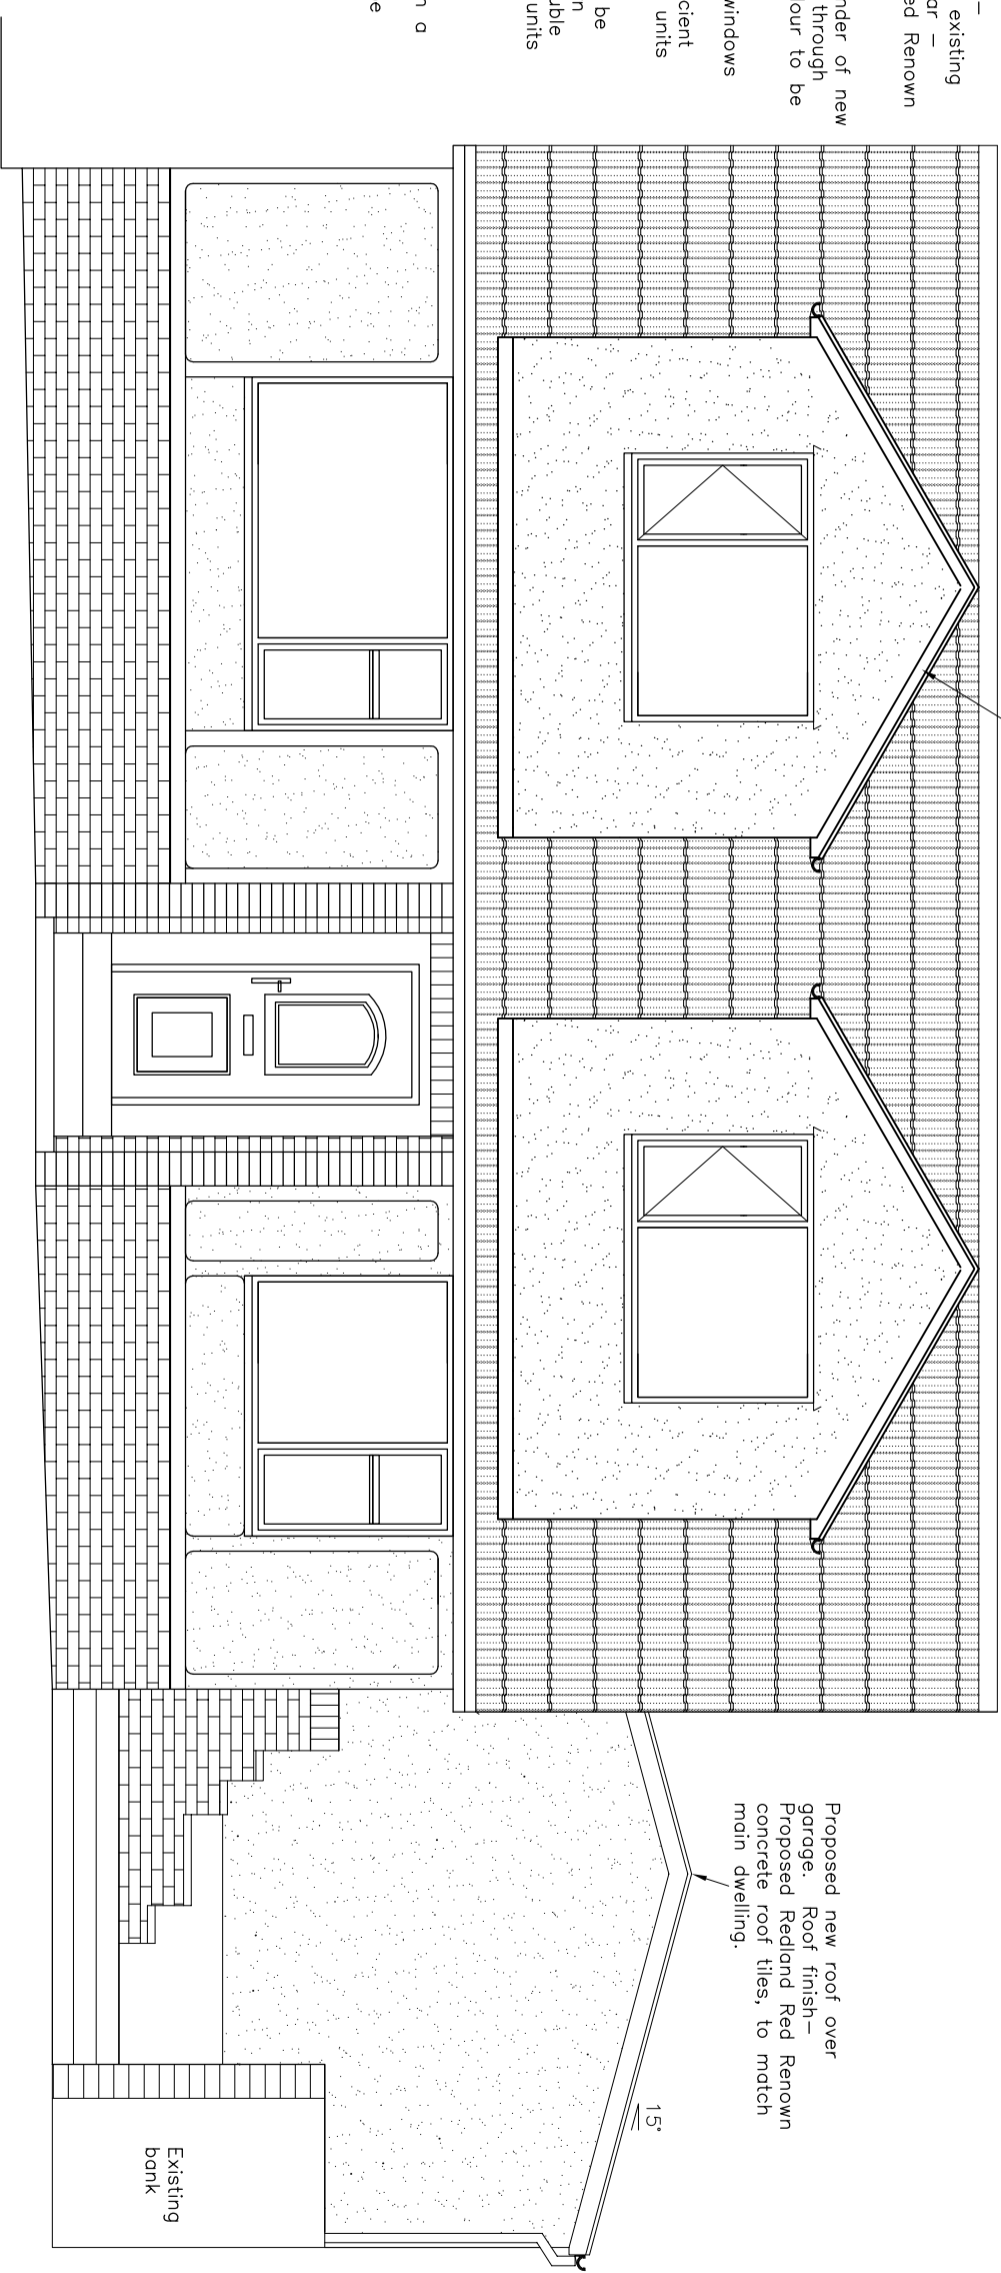

**NOTE**


THIS DRAWING IS THE COPYRIGHT © OF GAP ARCHITECTURAL & ENGINEERING DESIGN SERVICES. IT MUST NOT BE COPIED (EITHER IN FULL OR PART) NOR AMENDED WITHOUT THE EXPRESS WRITTEN CONSENT OF GAP ARCHITECTURAL & ENGINEERING DESIGN SERVICES.

ANY AMBIGUITIES, ANOMALIES, DISCREPANCIES, OR OMISSIONS MUST BE REPORTED TO GAP ARCHITECTURAL & ENGINEERING DESIGN SERVICES.

DO NOT SCALE USE DIMENSIONS ONLY

THIS DRAWING IS TO BE READ IN CONJUNCTION WITH THE GENERAL SPECIFICATION AND ANY COSSH DOCUMENTS RELATING TO SPECIFIC MATERIALS.

WHERE NON-GENERIC MATERIALS HAVE BEEN SPECIFIED, ALTERNATIVES MAY ONLY BE USED WITH THE WRITTEN CONSENT OF GAP ARCHITECTURAL & ENGINEERING DESIGN SERVICES. AS THIS MAY AFFECT THE ENERGY PERFORMANCE RATING OF THE BUILDING AND HENCE FAILURE UNDER APPROVED DOCUMENT PART L OF THE BUILDING REGULATIONS.

 

<b>GAP ARCHITECTURAL &amp; ENGINEERING DESIGN SERVICES</b> <small>22 Tyndal Central Caerphilly, CBC CF83 2RG Tel: 01443 81844 Mobile: 07923266127 Email: info@gap-architectural.co.uk Web: www.gap-architectural.co.uk</small>	Client <b>Mr M. Thomas</b>	Project Title <b>Proposed Renovation &amp; dormers at 46, Court Road, Caerphilly.</b>	Office of Origin <b>VALLEYS OFFICE</b>	Status <b>PLANNING</b>
<b>Proposed Front Elevation</b>	Drawing Title <b>Proposed Front Elevation</b>	Drawing By <b>SBH</b>	Date <b>JUL 2022</b>	Project No. <b>22-019</b>
Scale <b>1/50 @ A3</b>	File 	Drawing No. <b>205</b>	Revision 	