




FIRST FLOOR

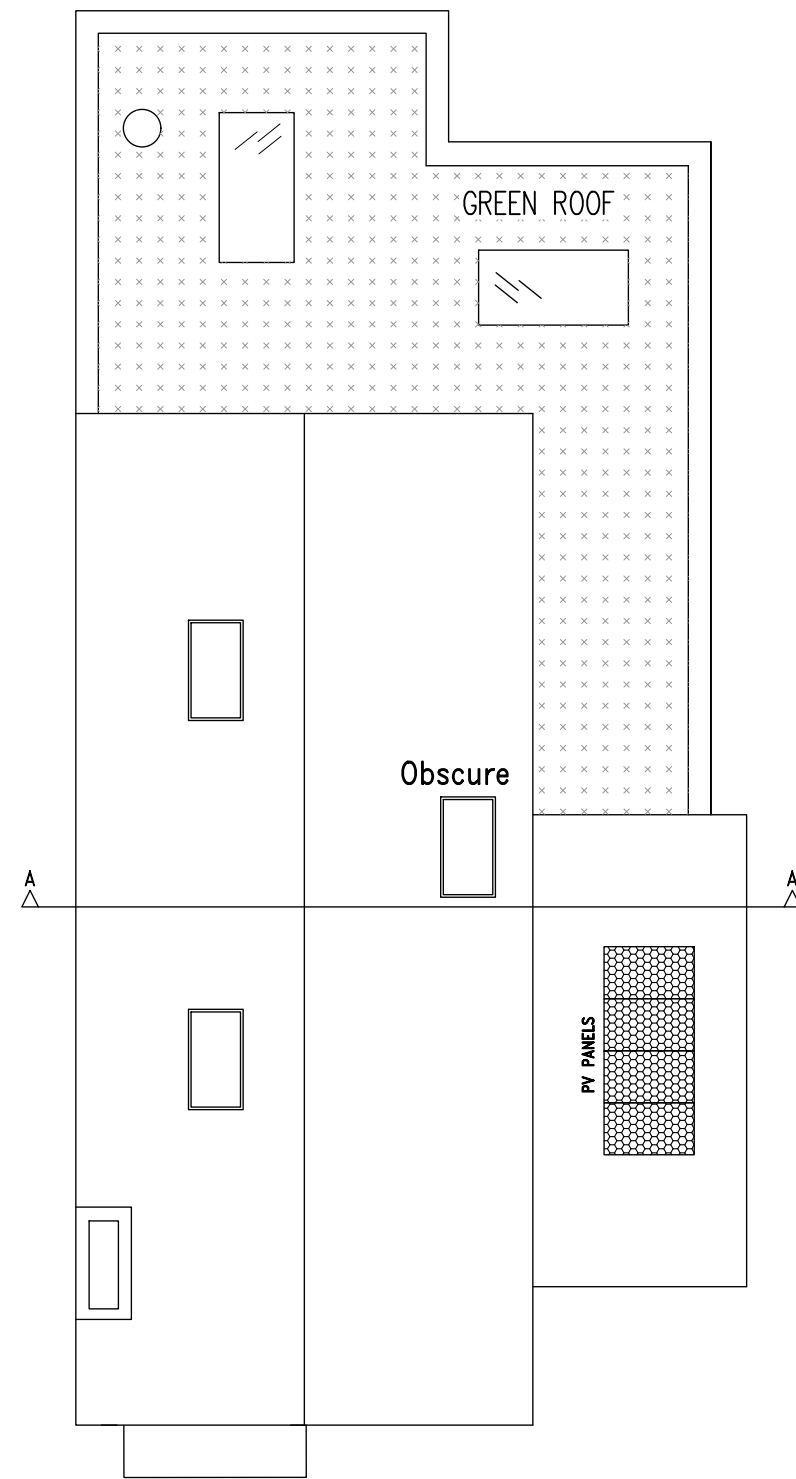

ROOF PLAN

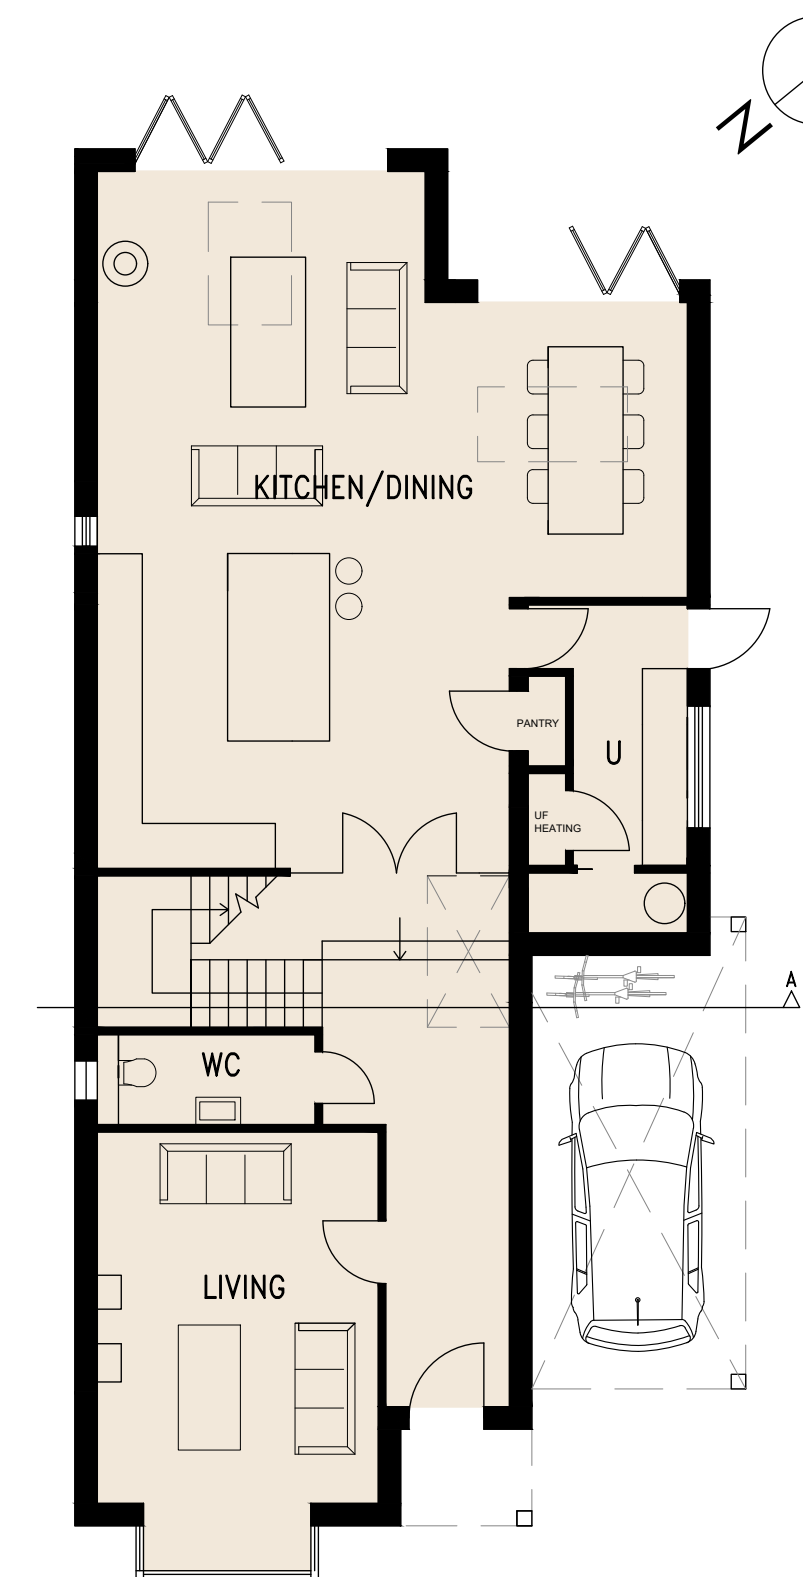

GROUND FLOOR

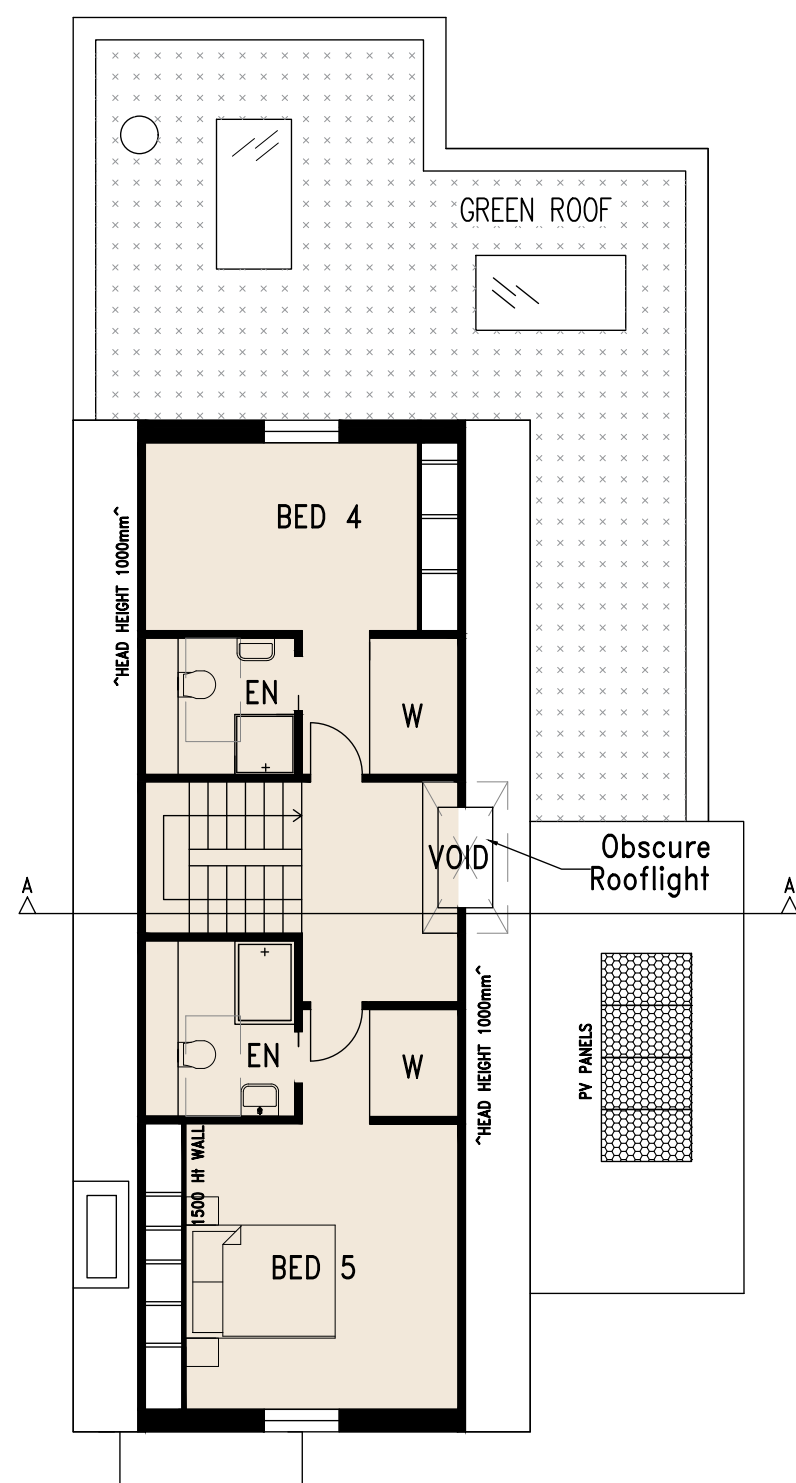


SECOND FLOOR




NORTH-WEST ELEVATION  
(FRONT)



SOUTH-EAST ELEVATION  
(REAR)

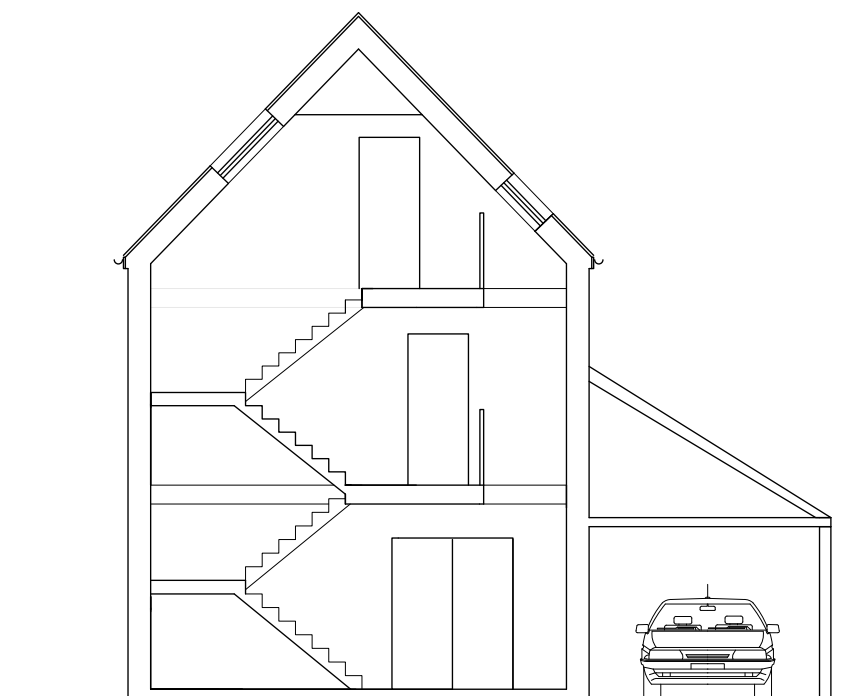


SECTION A-A

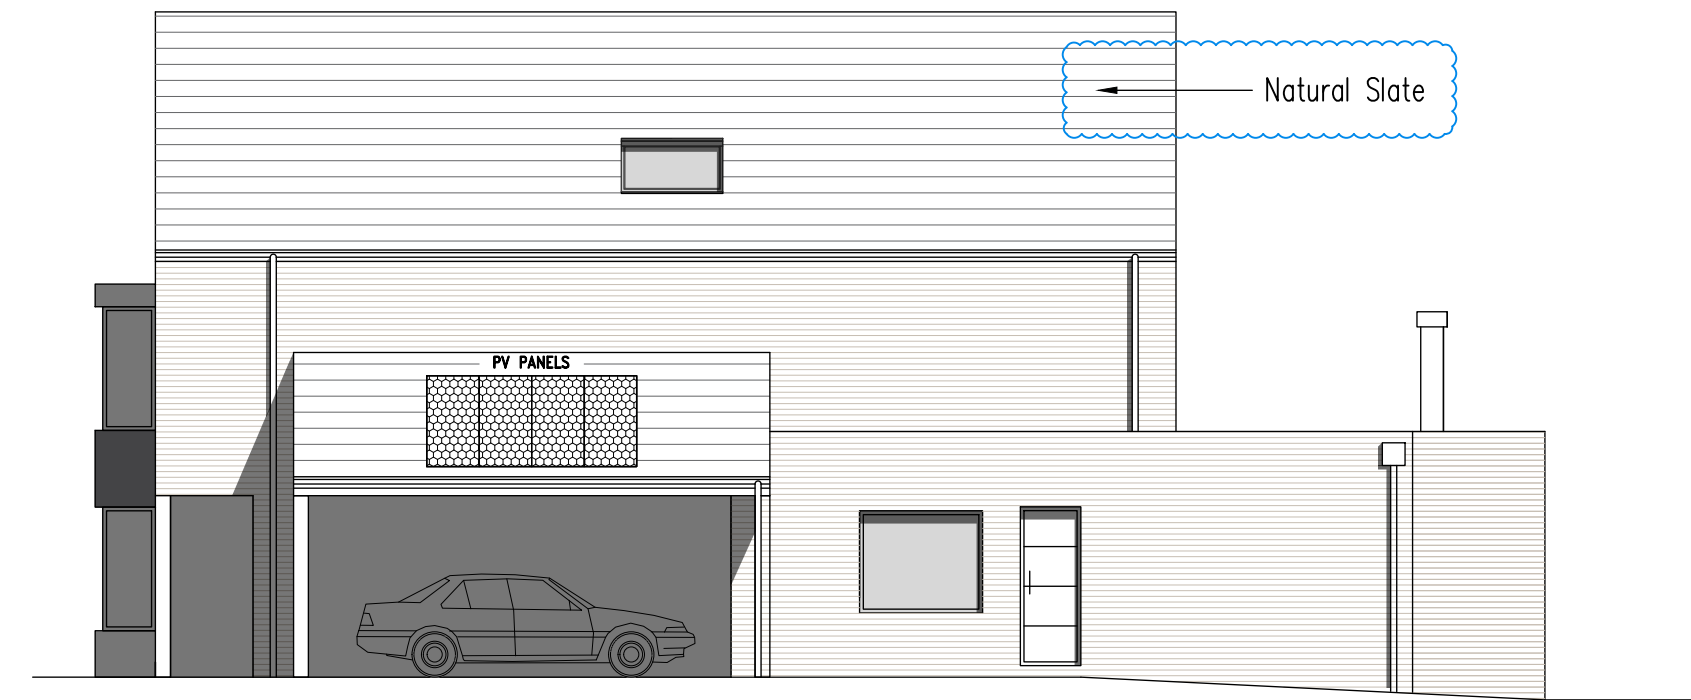

SOUTH-WEST ELEVATION  
(SIDE)



NORTH-EAST ELEVATION  
(SIDE)

 

REV — DATE — DESCRIPTION

CLIENT  
SGS ASSOCIATES LTD.

PROJECT  
PROPOSED DEVELOPMENT AT  
40 HINTON WAY, GREAT SHELFORD,  
CAMBRIDGE, CB22 5BB

TITLE  
PROPOSED PLOT 2:  
FLOOR PLANS, ELEVATIONS + SECTION

DRAWING STATUS  
PLANNING

DRAWN	AP	CHECKED	NP
SCALE	1:100 @ A1	DATE	DEC. 23

THE GALLERY  
96 KING ST  
CAMBRIDGE  
CB1 1LN

T: 01223 755596  
w: www.nparchitects.co.uk  
e: info@nparchitects.co.uk



JOB NO.	DRAWING NUMBER	REV
727	PL-15	B

DIMENSIONS ARE NOT TO BE SCALED FROM THIS DRAWING.  
FIGURED DIMENSIONS ONLY ARE TO BE USED.  
THIS DRAWING IS THE COPYRIGHT OF NICHOLAS PHILLIPS  
ARCHITECTS LTD. UNAUTHORISED REPRODUCTION IS NOT  
PERMITTED.

PLOT 2  
GIA = 228m<sup>2</sup>