



FIRST FLOOR

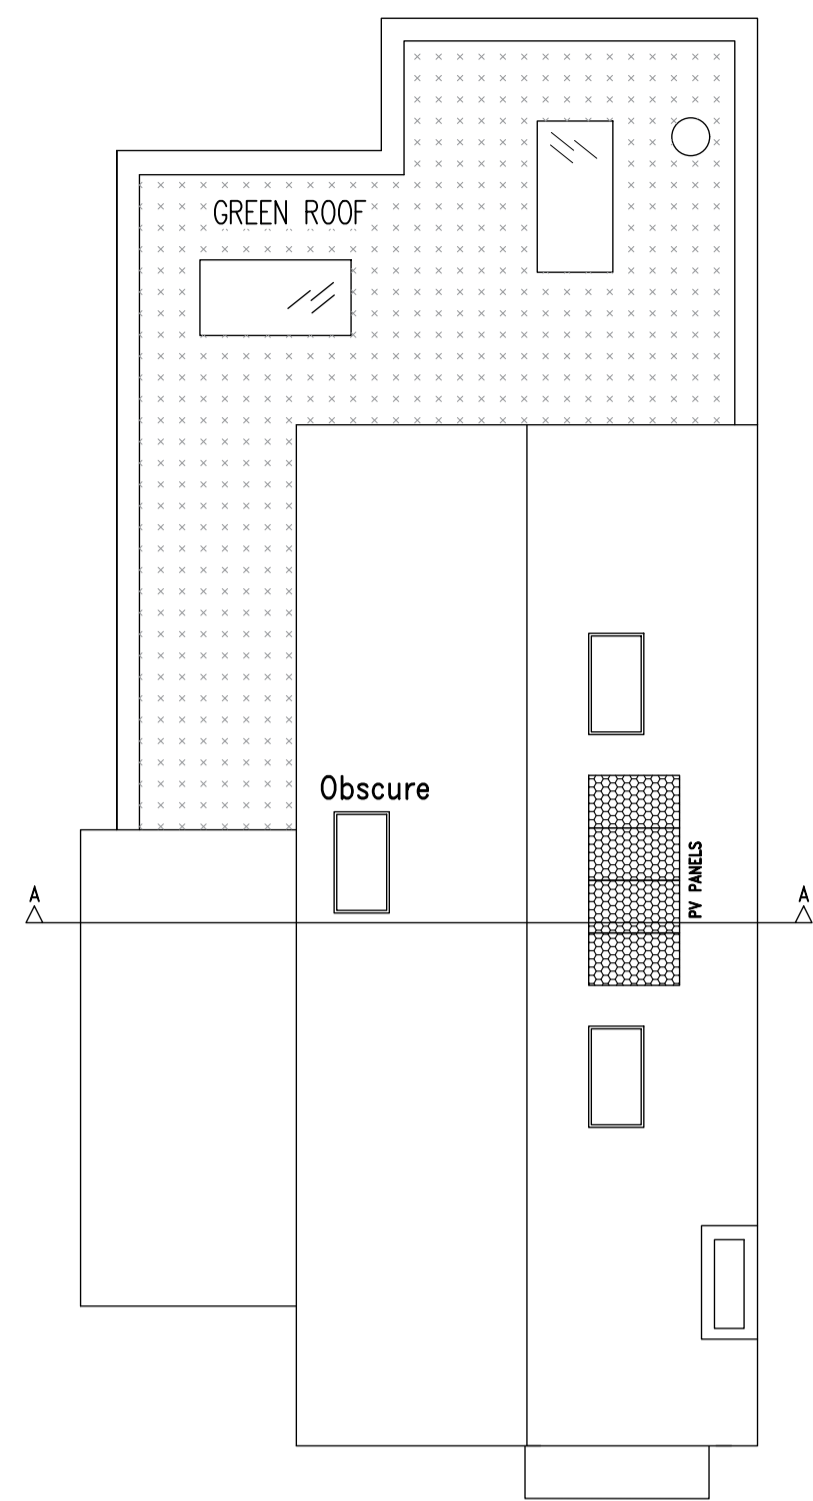


ROOF PLAN

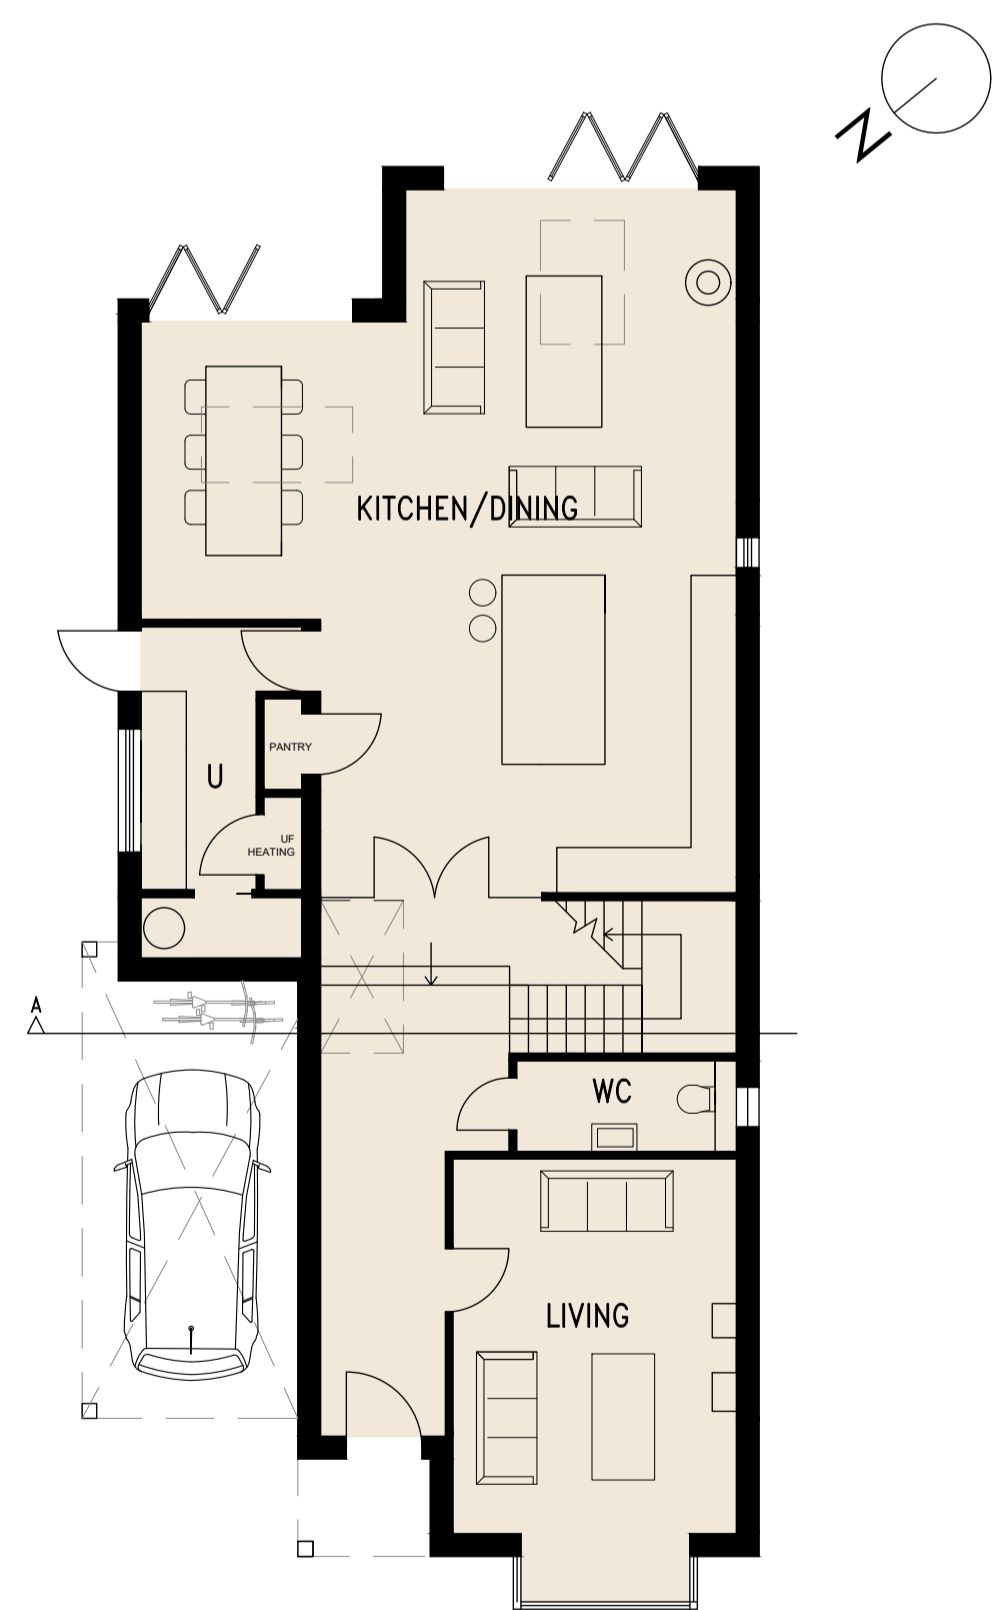

GROUND FLOOR


PLOT 1
GIA = 228m²

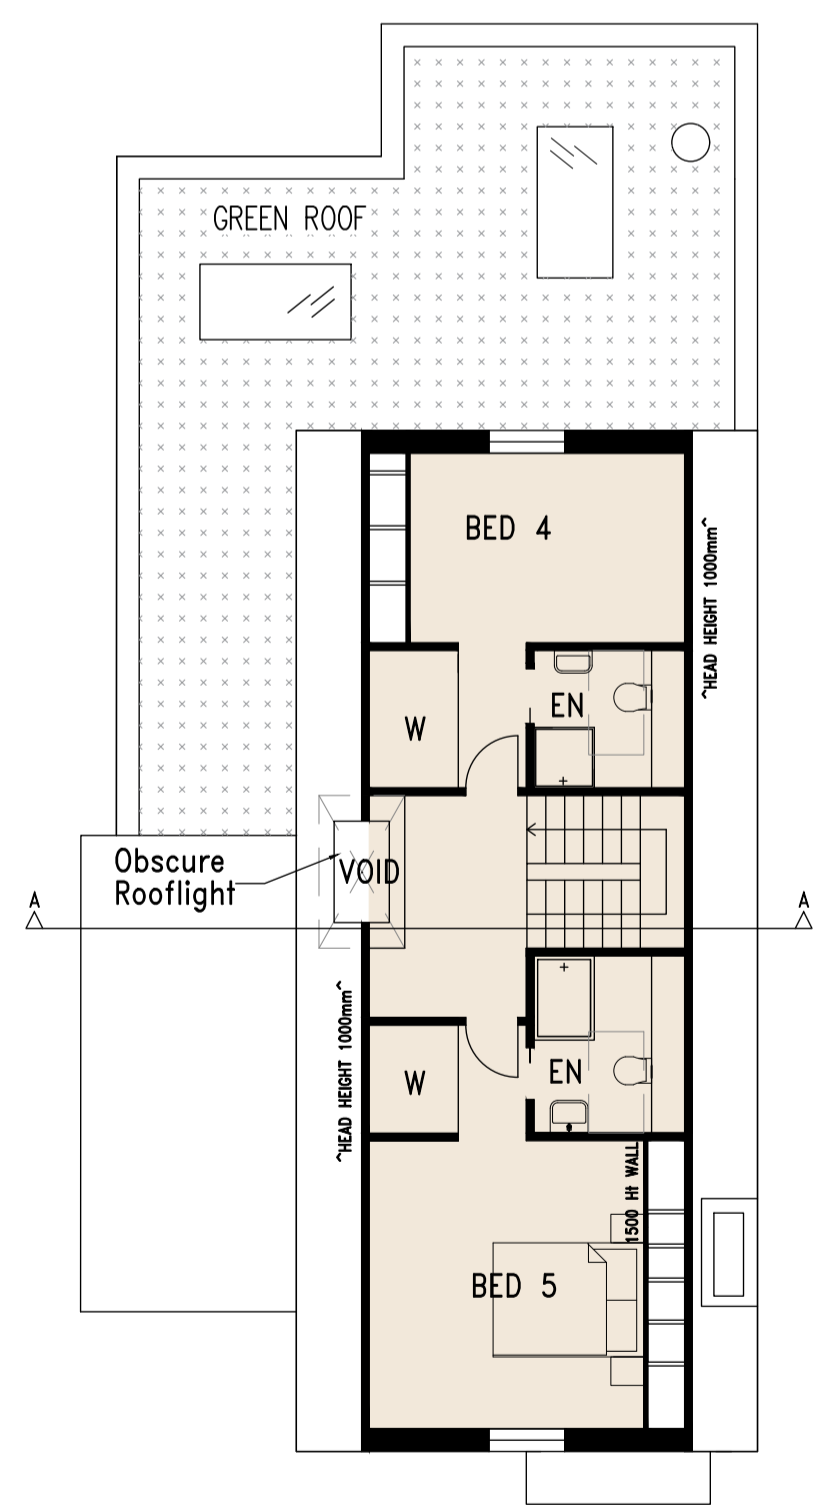

SECOND FLOOR



NORTH-WEST ELEVATION
(FRONT)

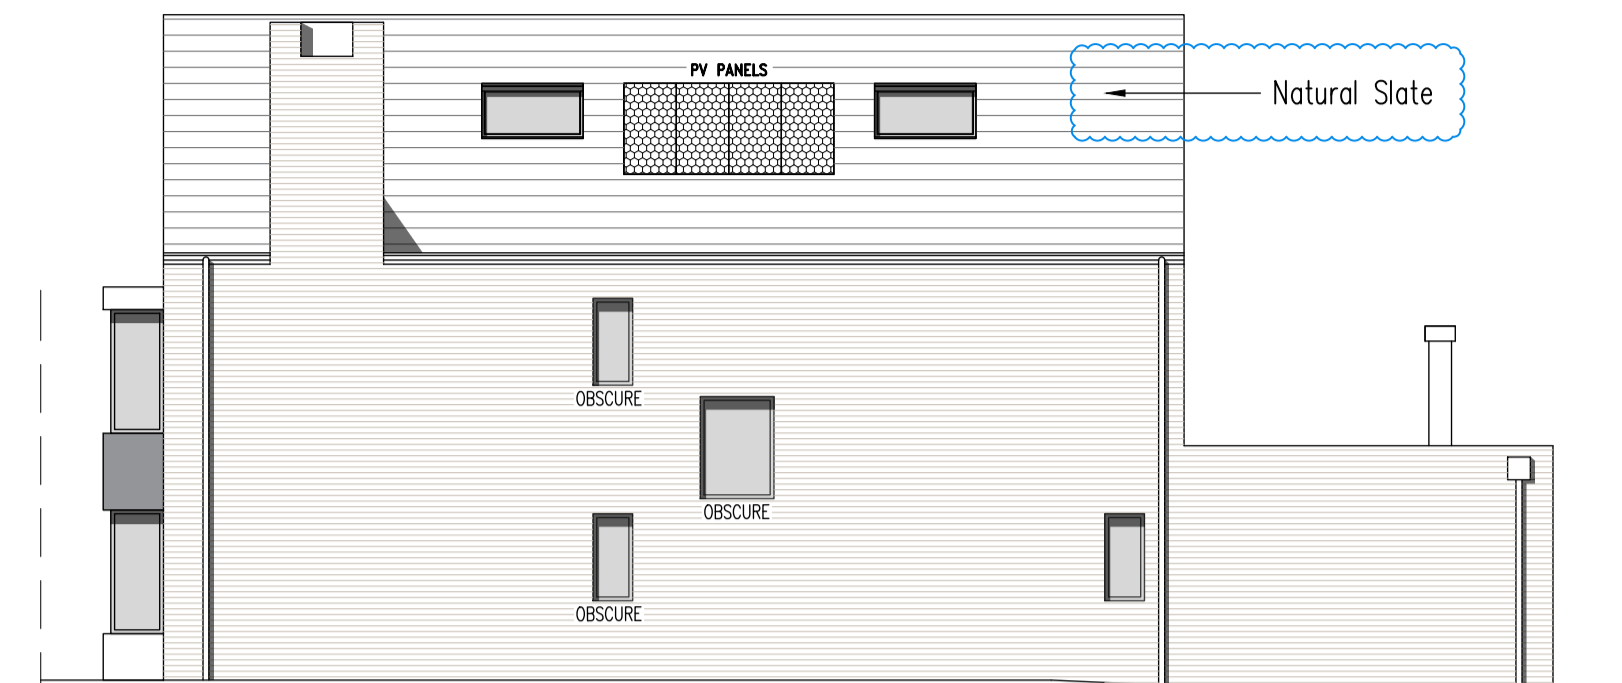


SOUTH-WEST ELEVATION
(SIDE)




SOUTH-EAST ELEVATION
(REAR)



NORTH-EAST ELEVATION
(SIDE)

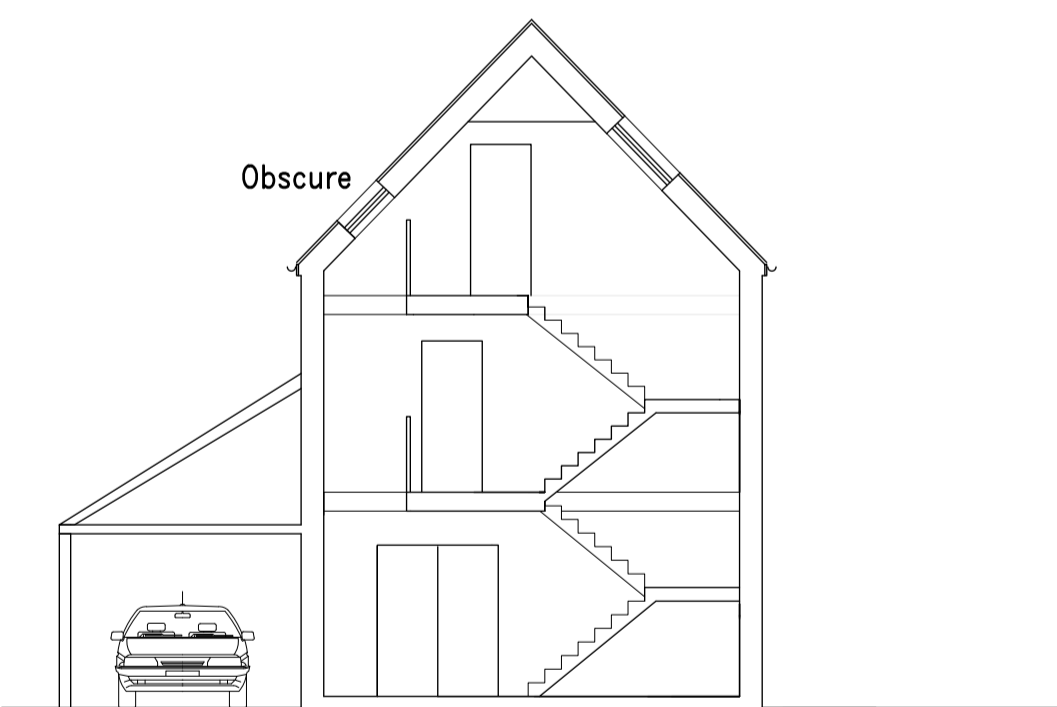

SECTION A-A

 

REV - DATE - DESCRIPTION

CLIENT
SGS ASSOCIATES LTD.

PROJECT
PROPOSED DEVELOPMENT AT
40 HINTON WAY, GREAT SHELFORD,
CAMBRIDGE, CB22 5BB

TITLE
PROPOSED PLOT 1:
FLOOR PLANS, ELEVATIONS + SECTION

DRAWING STATUS
PLANNING

DRAWN AP CHECKED NP

SCALE 1:100 @ A1 DATE DEC. 23

THE GALLERY
96 KING ST
CAMBRIDGE
CB1 1LN

T: 01223 755596
w: www.nparchitects.co.uk
e: info@nparchitects.co.uk



JOB NO. 727	DRAWING NUMBER PL-14	REV B
----------------	-------------------------	----------

DIMENSIONS ARE NOT TO BE SCALED FROM THIS DRAWING.
FIGURED DIMENSIONS ONLY ARE TO BE USED.
THIS DRAWING IS THE COPYRIGHT OF NICHOLAS PHILLIPS
ARCHITECTS LTD. UNAUTHORISED REPRODUCTION IS NOT
PERMITTED.