



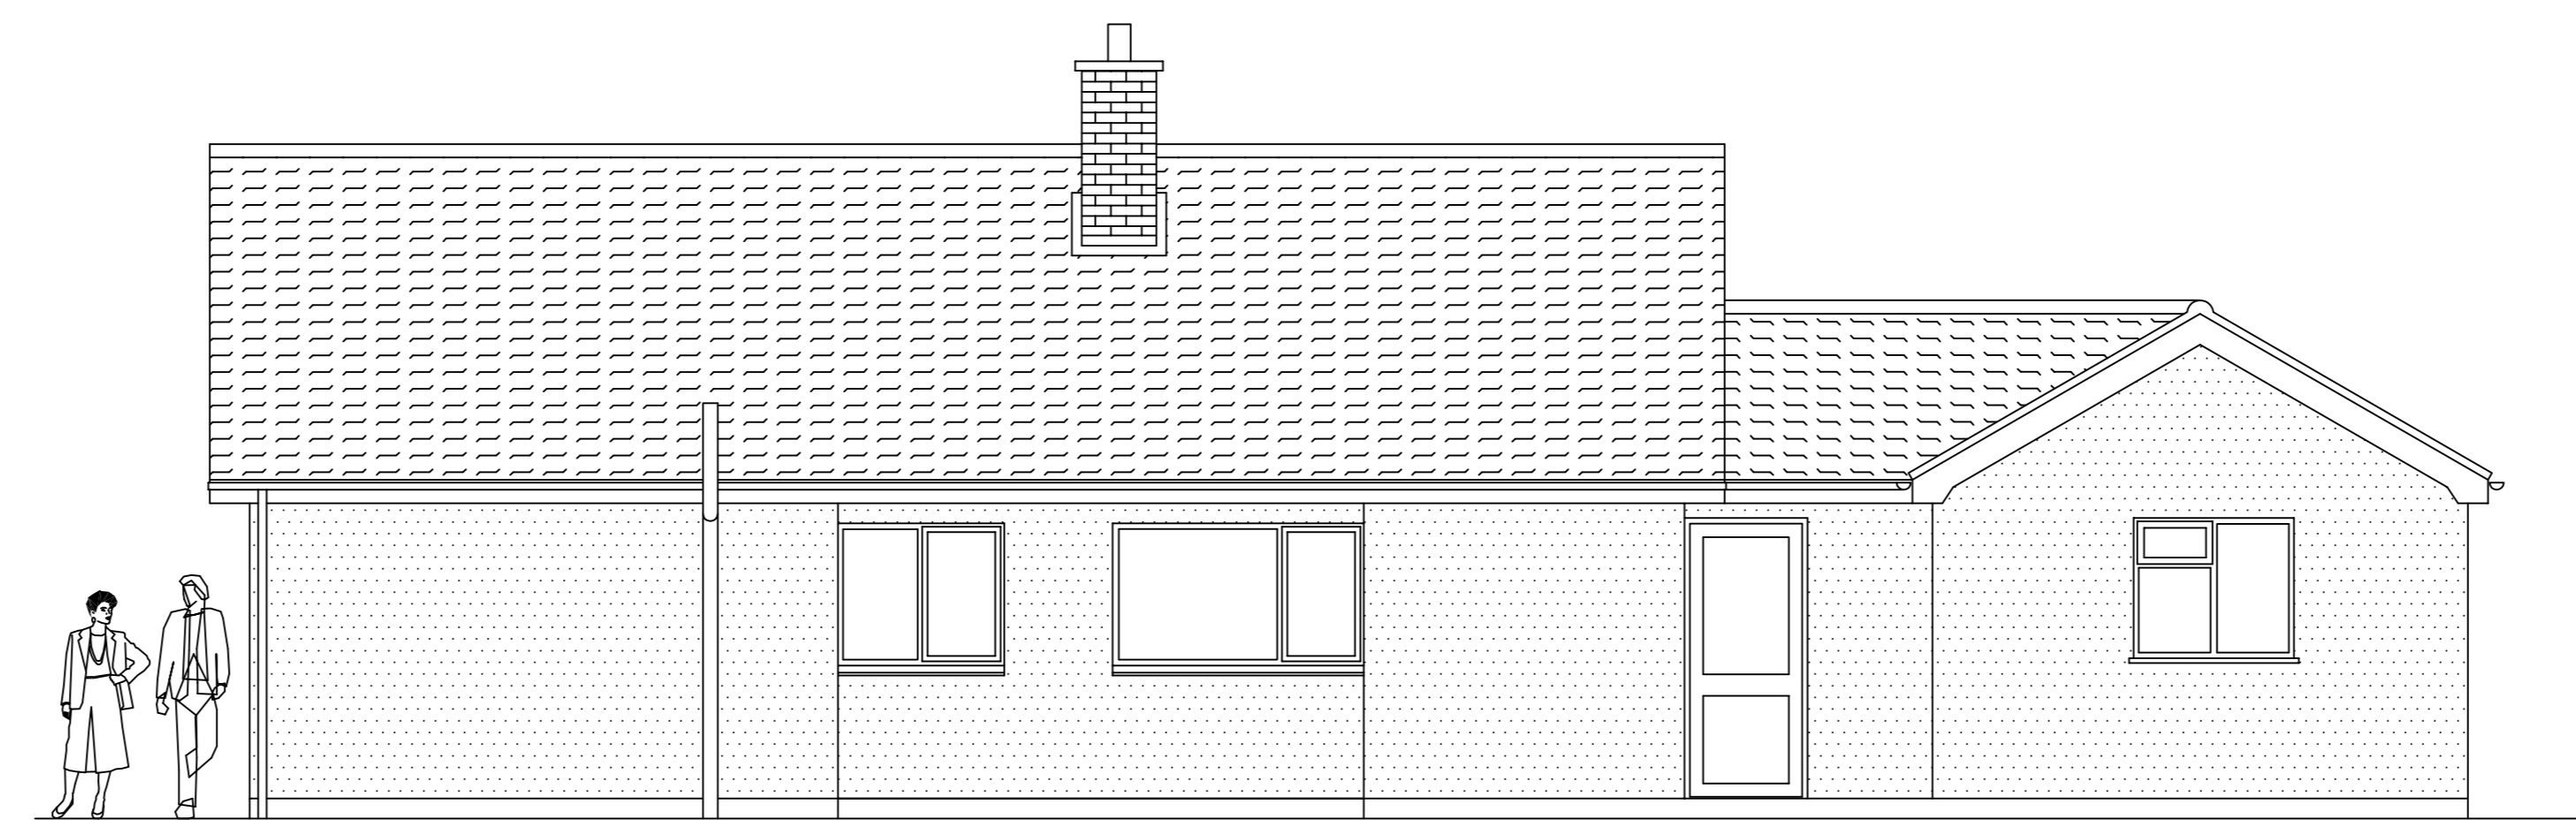


EXISTING REAR (NORTH-EAST) ELEVATION. (1:50)



PROPOSED REAR (NORTH-EAST) ELEVATION. (1:50)

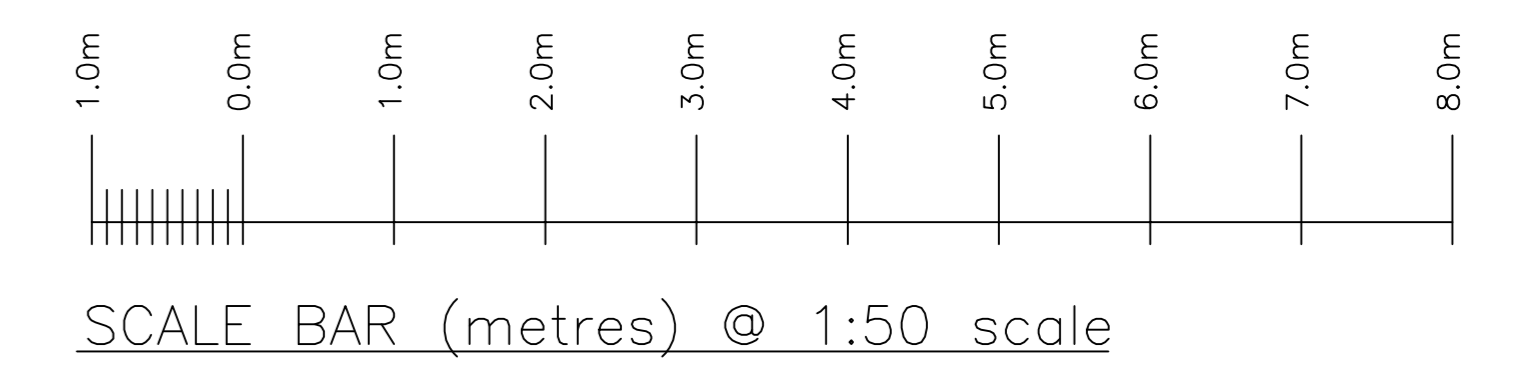

PROPOSED FRONT (SOUTH-WEST) ELEVATION. (1:50)

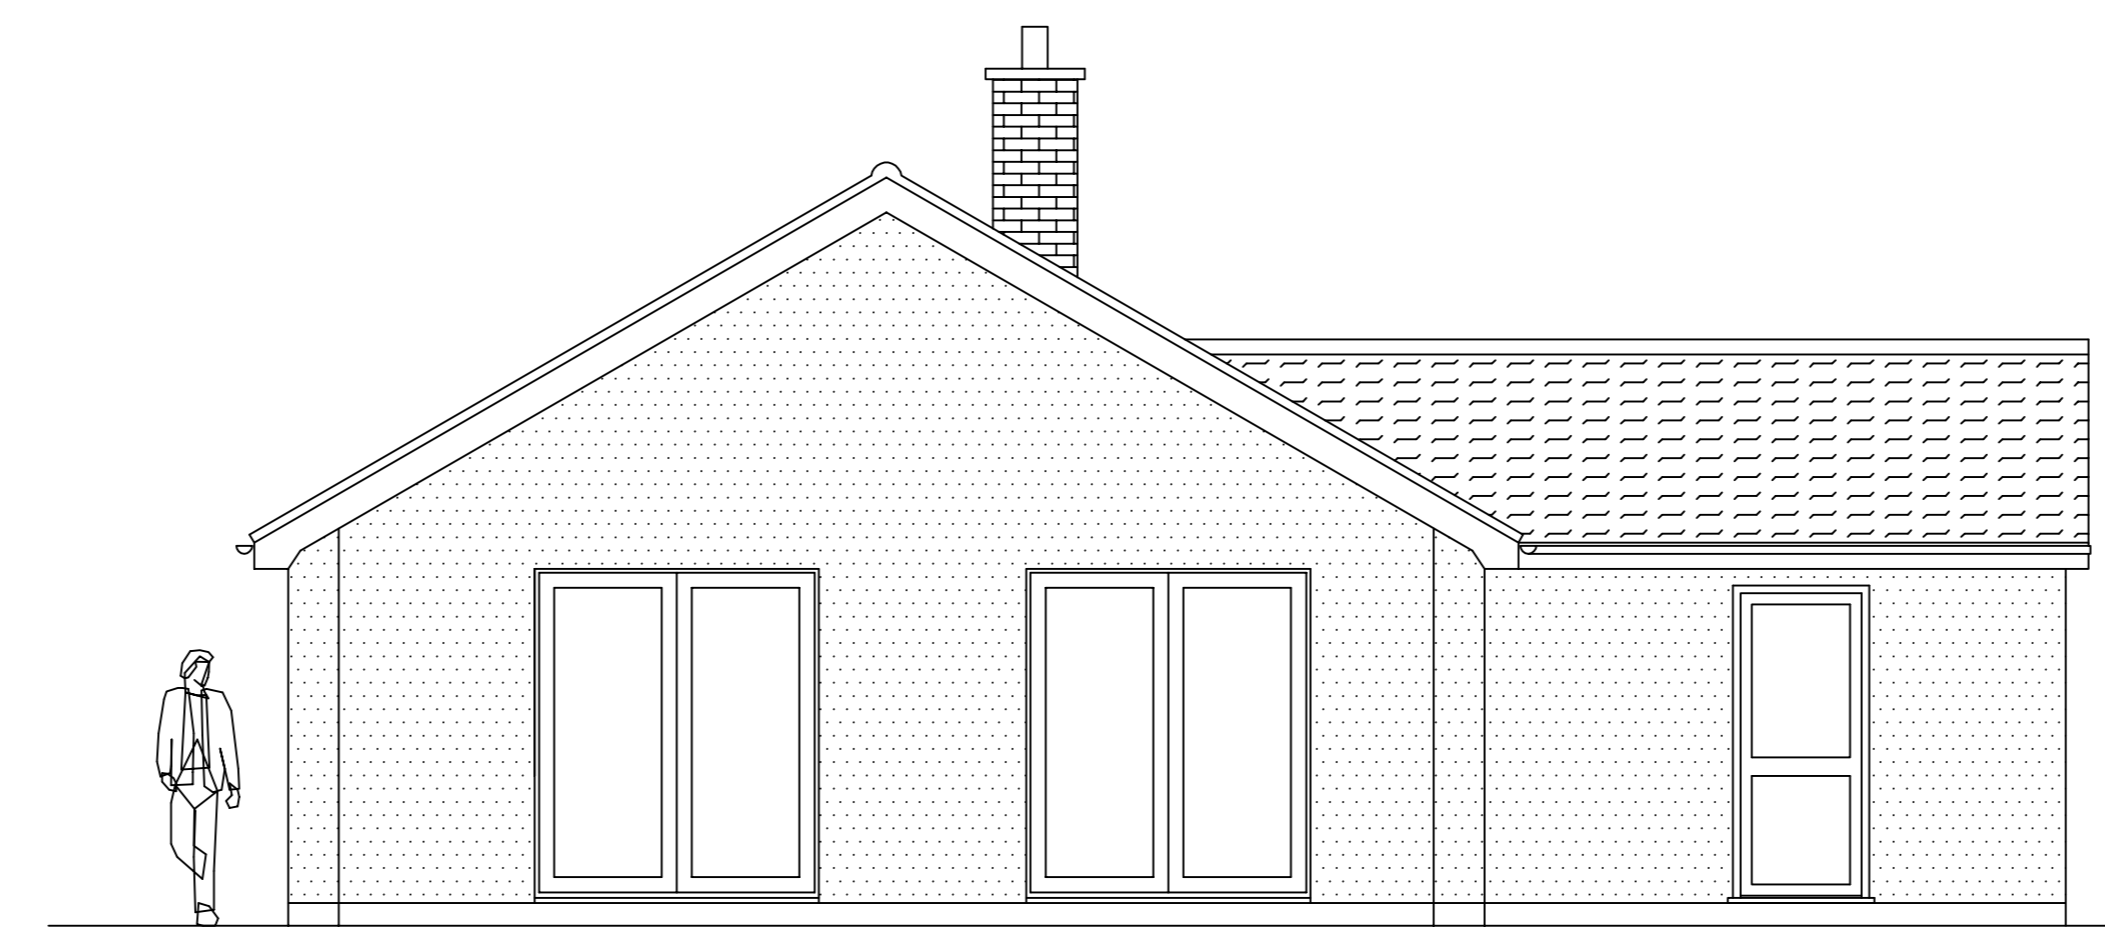

PROPOSED END (SOUTH-EAST) ELEVATION. (1:50)




PROPOSED END (NORTH-WEST) ELEVATION. (1:50)




EXISTING FRONT (SOUTH-WEST) ELEVATION. (1:50)




EXISTING END (SOUTH-EAST) ELEVATION. (1:50)

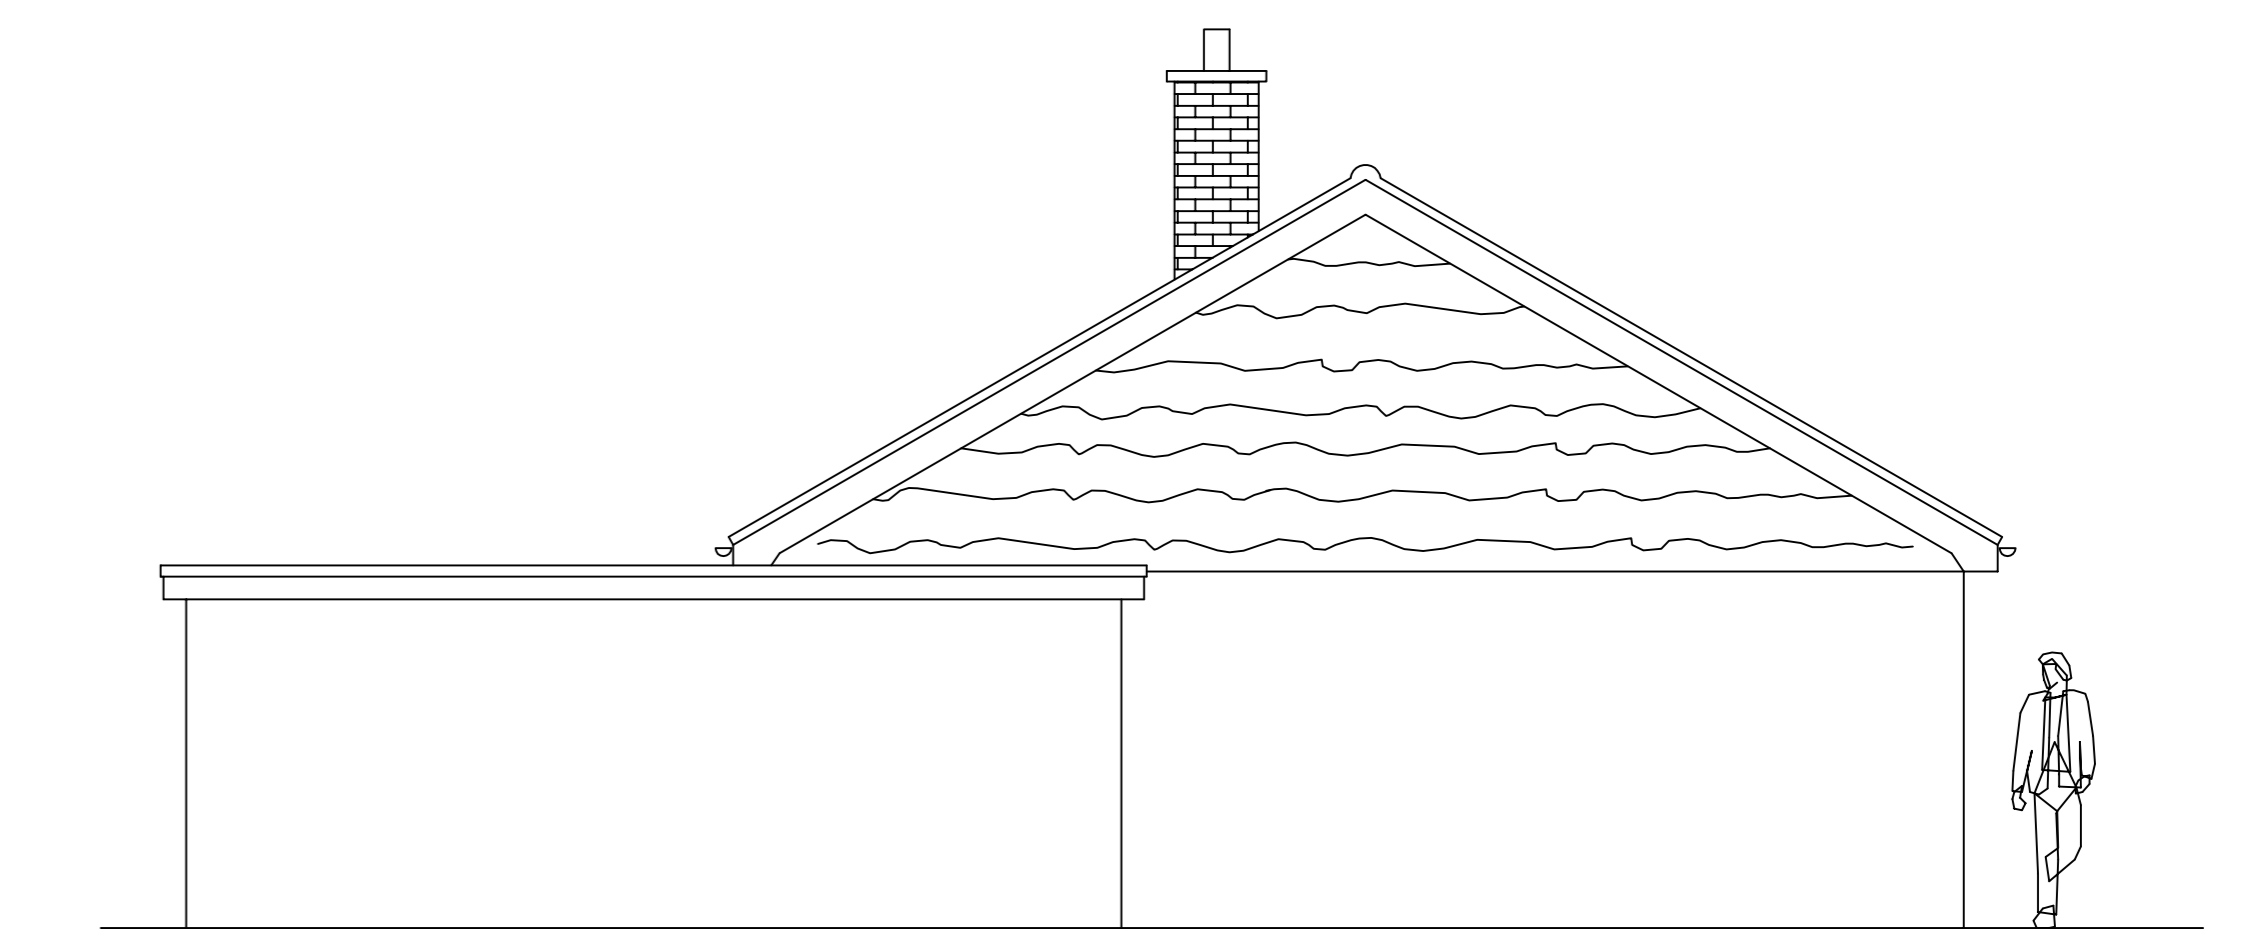

EXISTING END (NORTH-WEST) ELEVATION. (1:50)

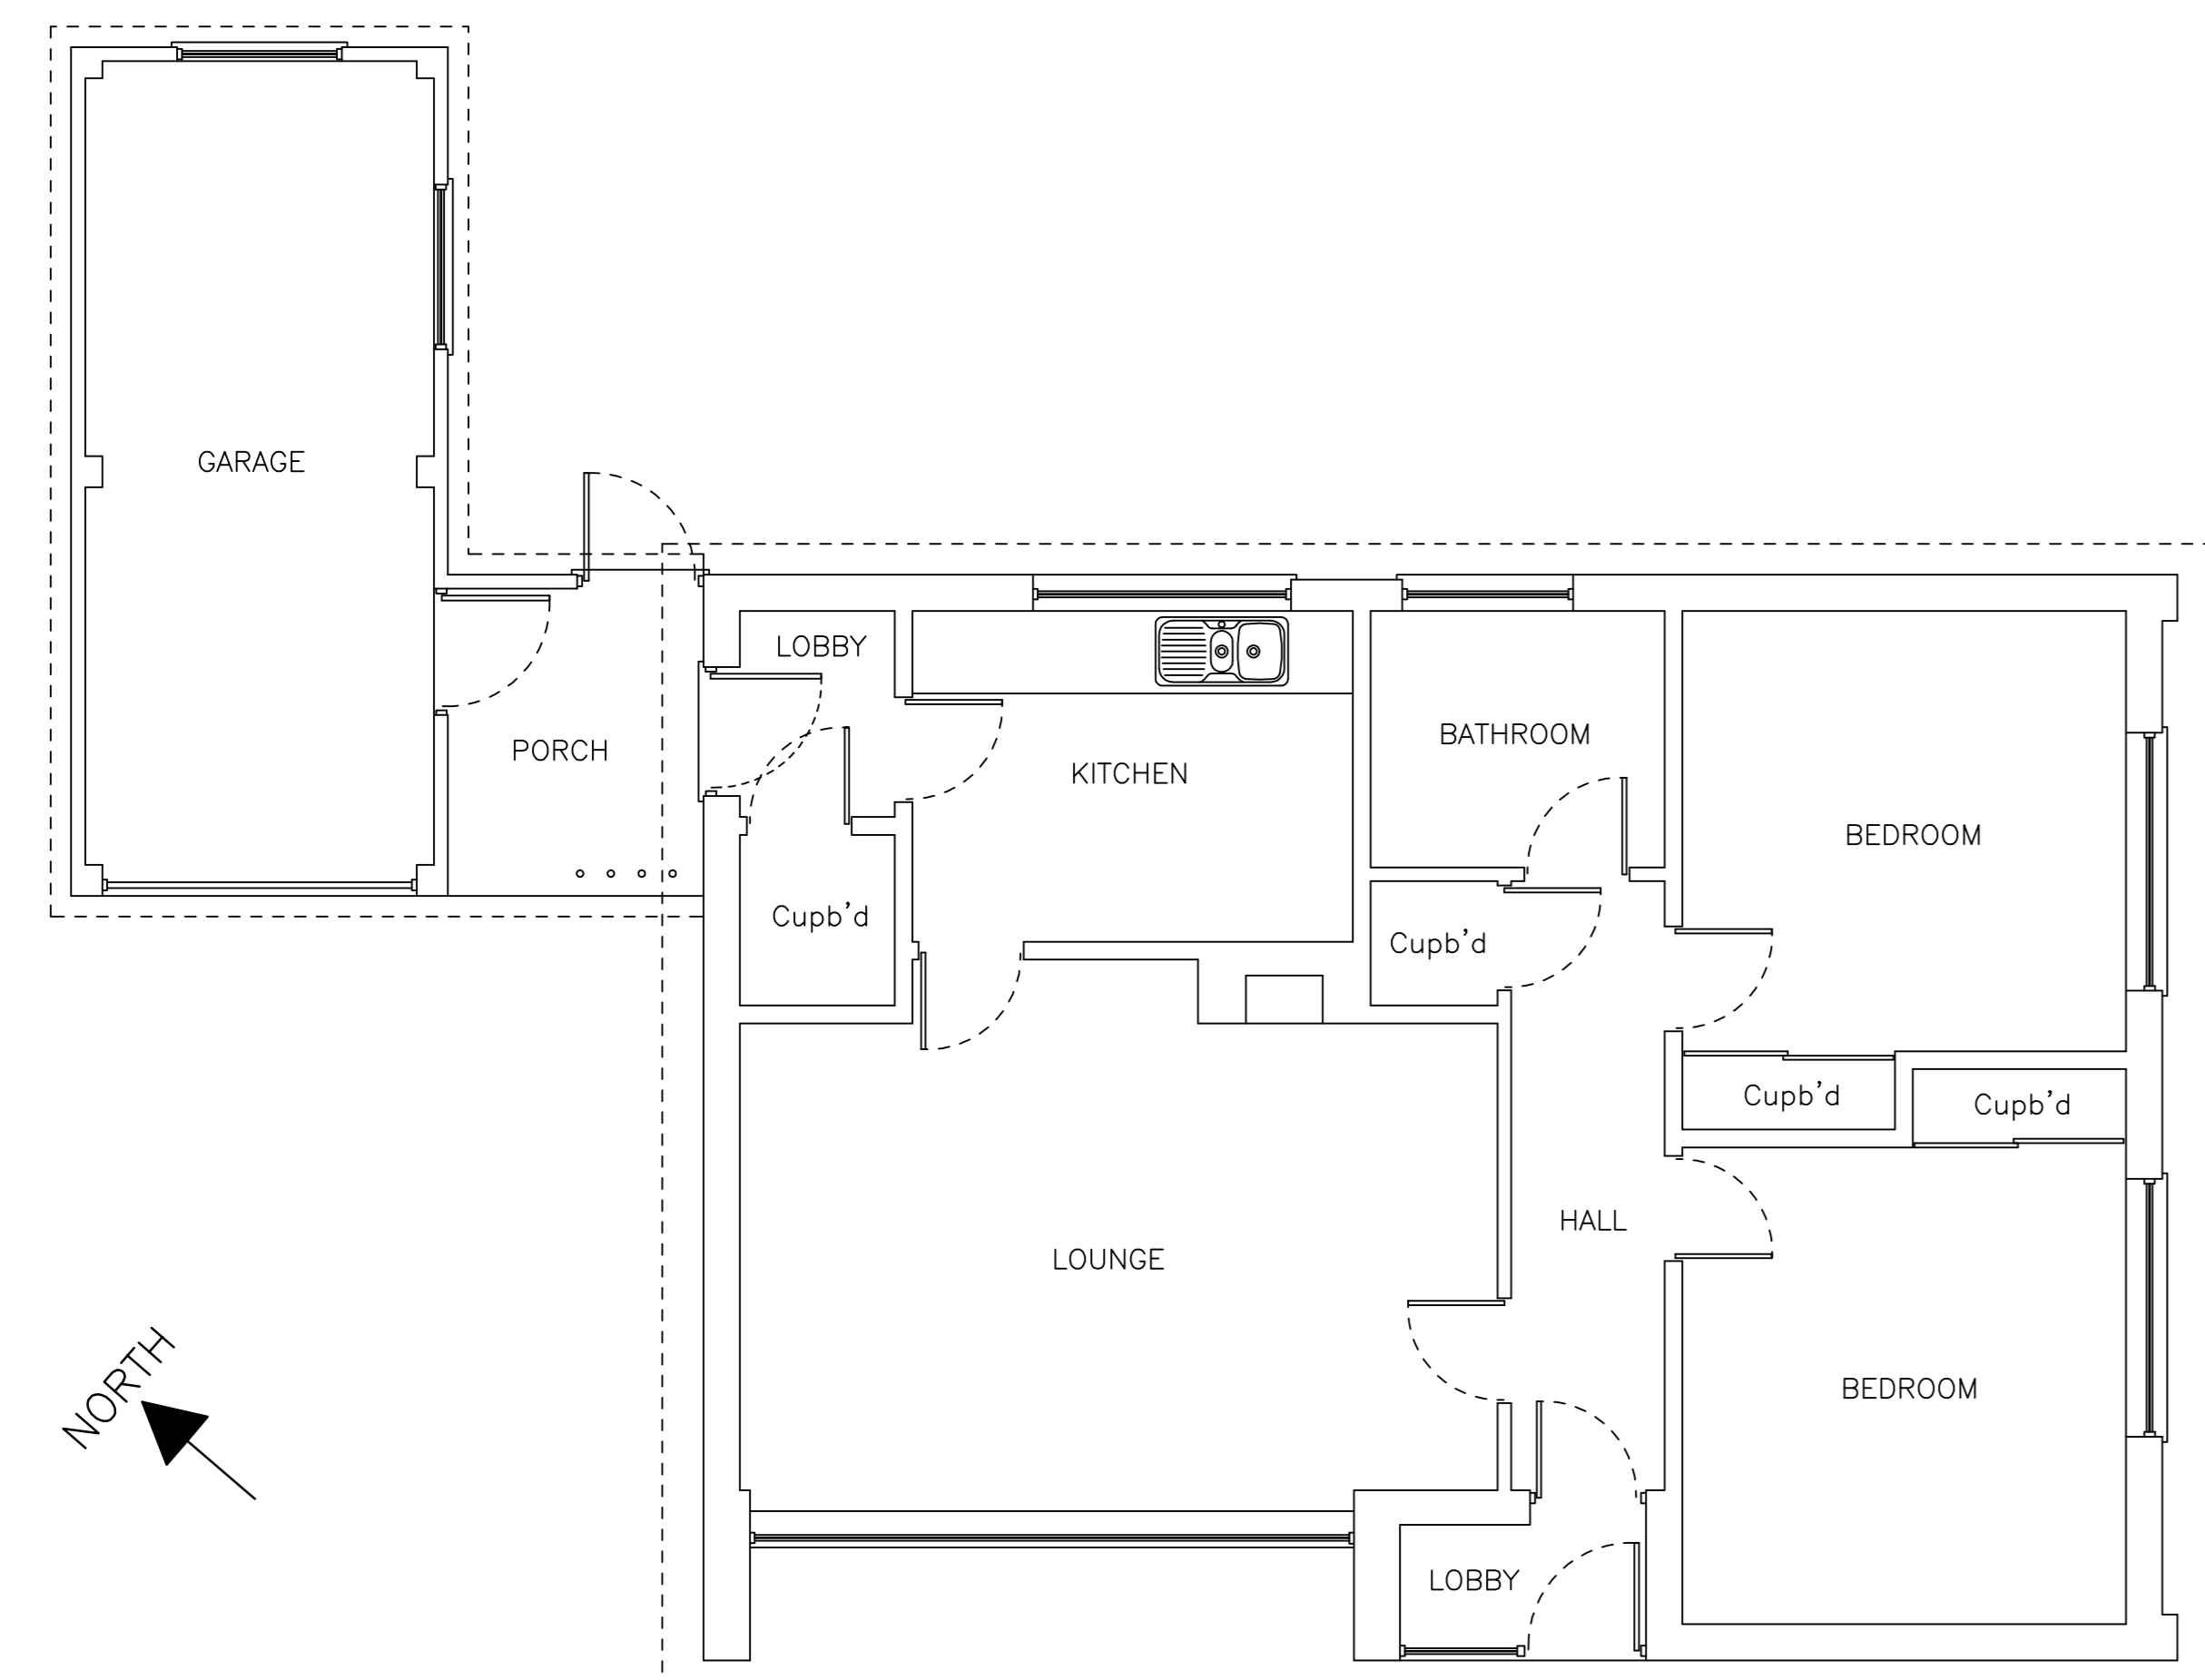

EXISTING GROUND FLOOR PLAN. (1:50)

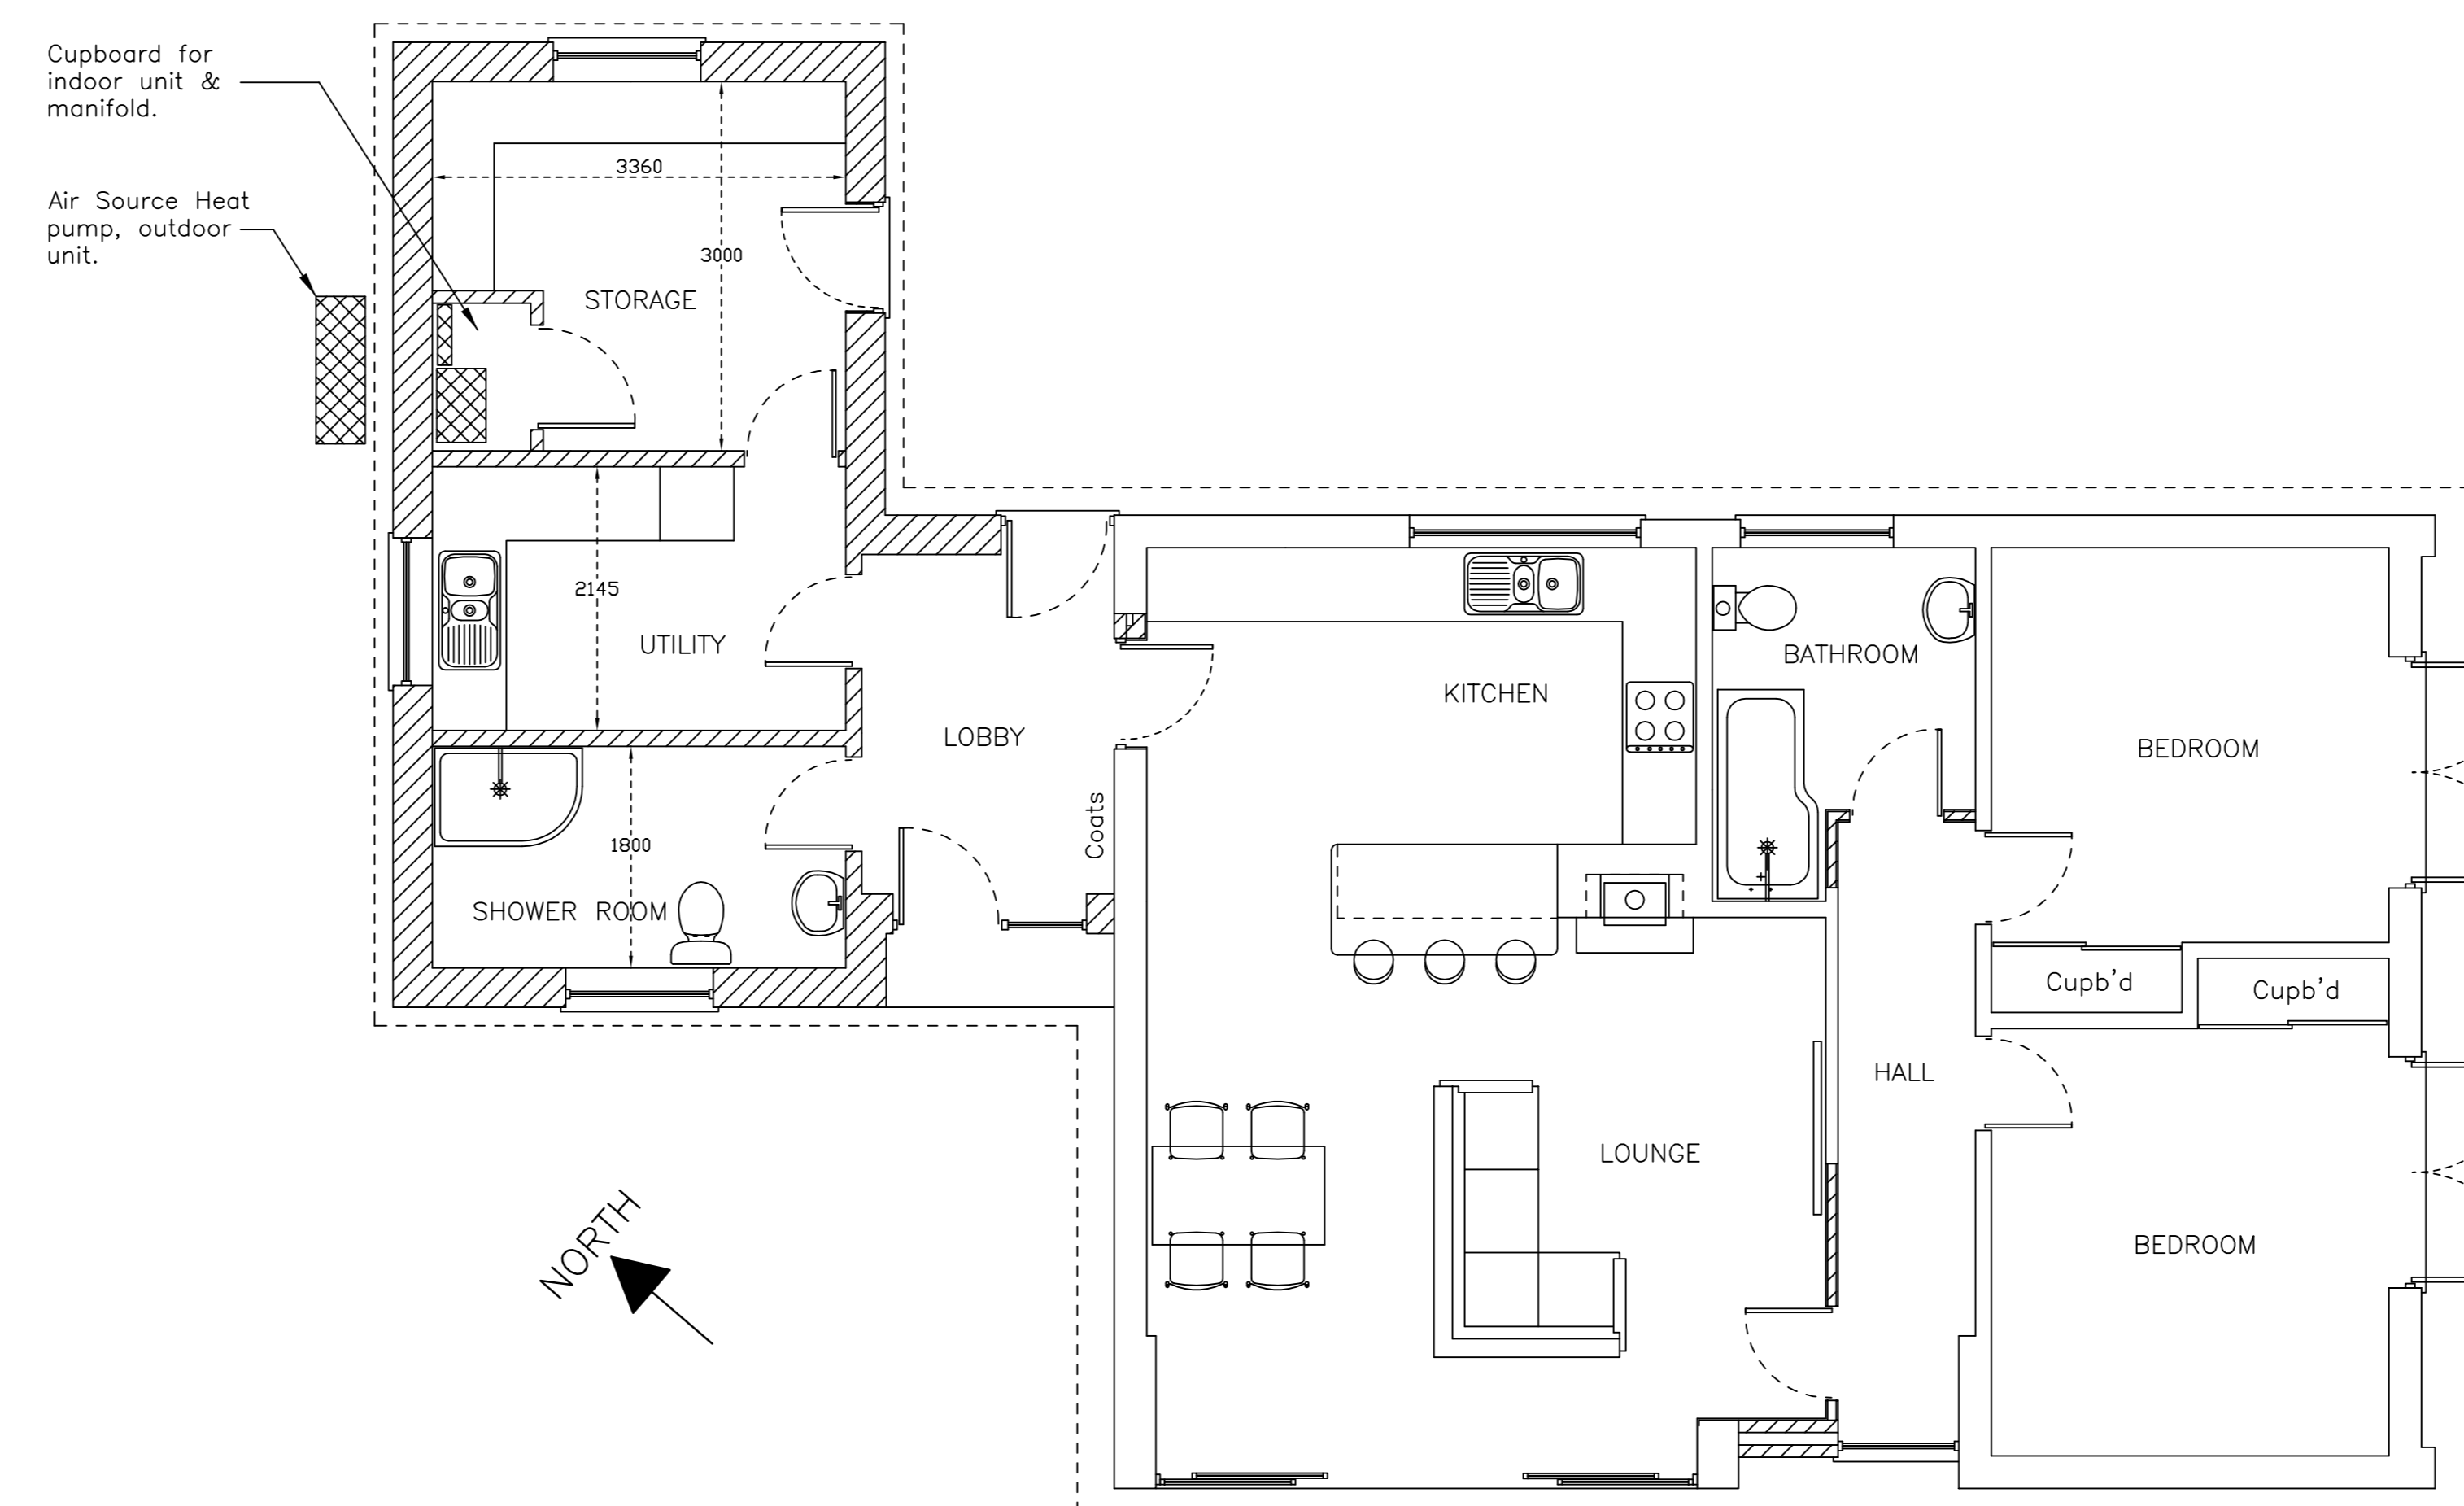

PROPOSED GROUND FLOOR PLAN. (1:50)

Rev	Description	By	Chk	App	Date

**gs designs**  
 ARCHITECTURAL AND STRUCTURAL DESIGN

30 Springwood  
 Towerham  
 Norwich  
 NR8 6HZ  
 Tel: 07788 566185  
 graham.sibrey@sky.com

Project:  
**NORMAC,  
 MARKET STREET,  
 TUNSTEAD, NR12 8RB.**

Drawing Title:  
**GARAGE EXTENSION AND CONVERSION  
 PLANS AND ELEVATIONS  
 PLANNING DRAWING**

Scale at A0	Drawn By	Date	Checked By	Date	Approved By	Date
1:50	GP	FEB-2024				
Project No.	Office	Type	Drawing No.	Revision		
2423	N	S	01	-		

APPROVAL  INFORMATION  TENDER  CONTRACT  PLANNING