


BLOCK/SITE PLAN  
AREA 90m x 90m  
SCALE 1:500 on A4  
CENTRE COORDINATES: 630153, 321232

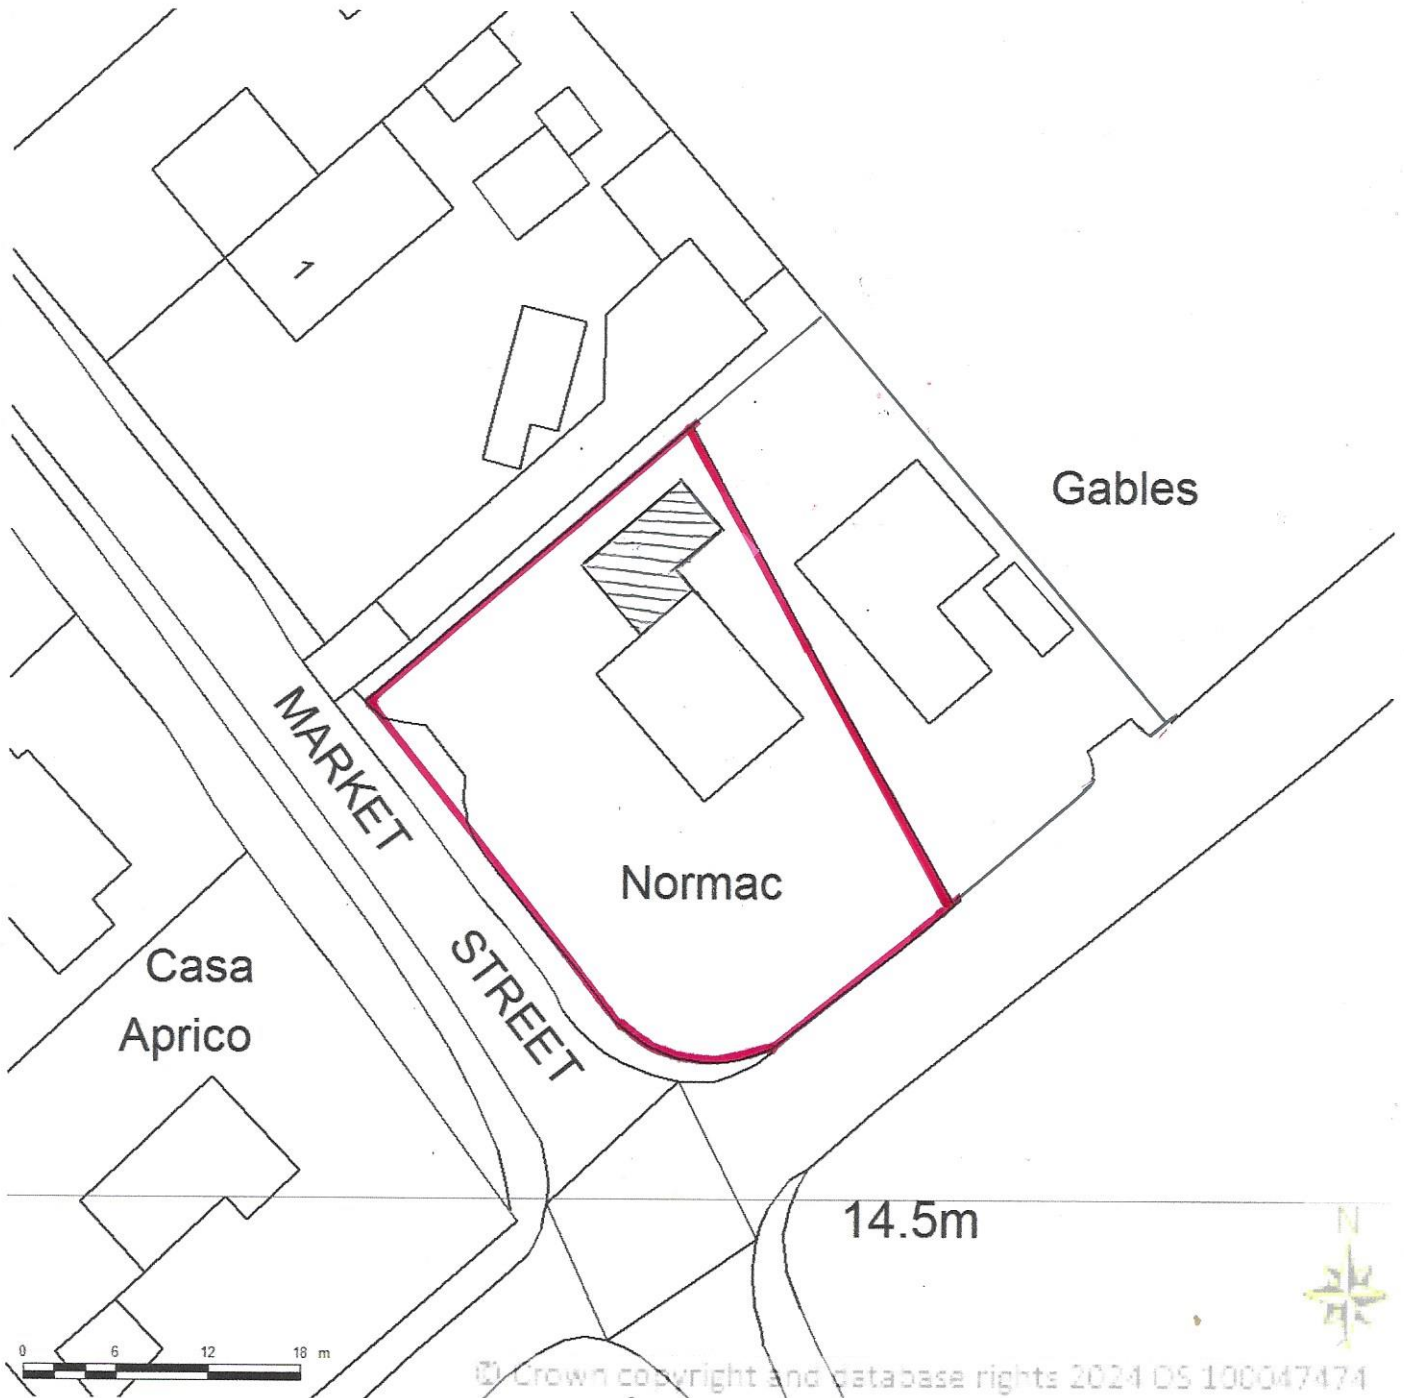

Supplied by Streetwise Maps Ltd.  
[www.streetwise.net](http://www.streetwise.net)  
Licence No: 100047474  
26/02/2024 18:32:38

“NORMAC”, Market street, Tunstead, NR12 8RB.