


BLOCK/SITE PLAN
AREA 90m x 90m
SCALE 1:500 on A4
CENTRE COORDINATES: 630153, 321232

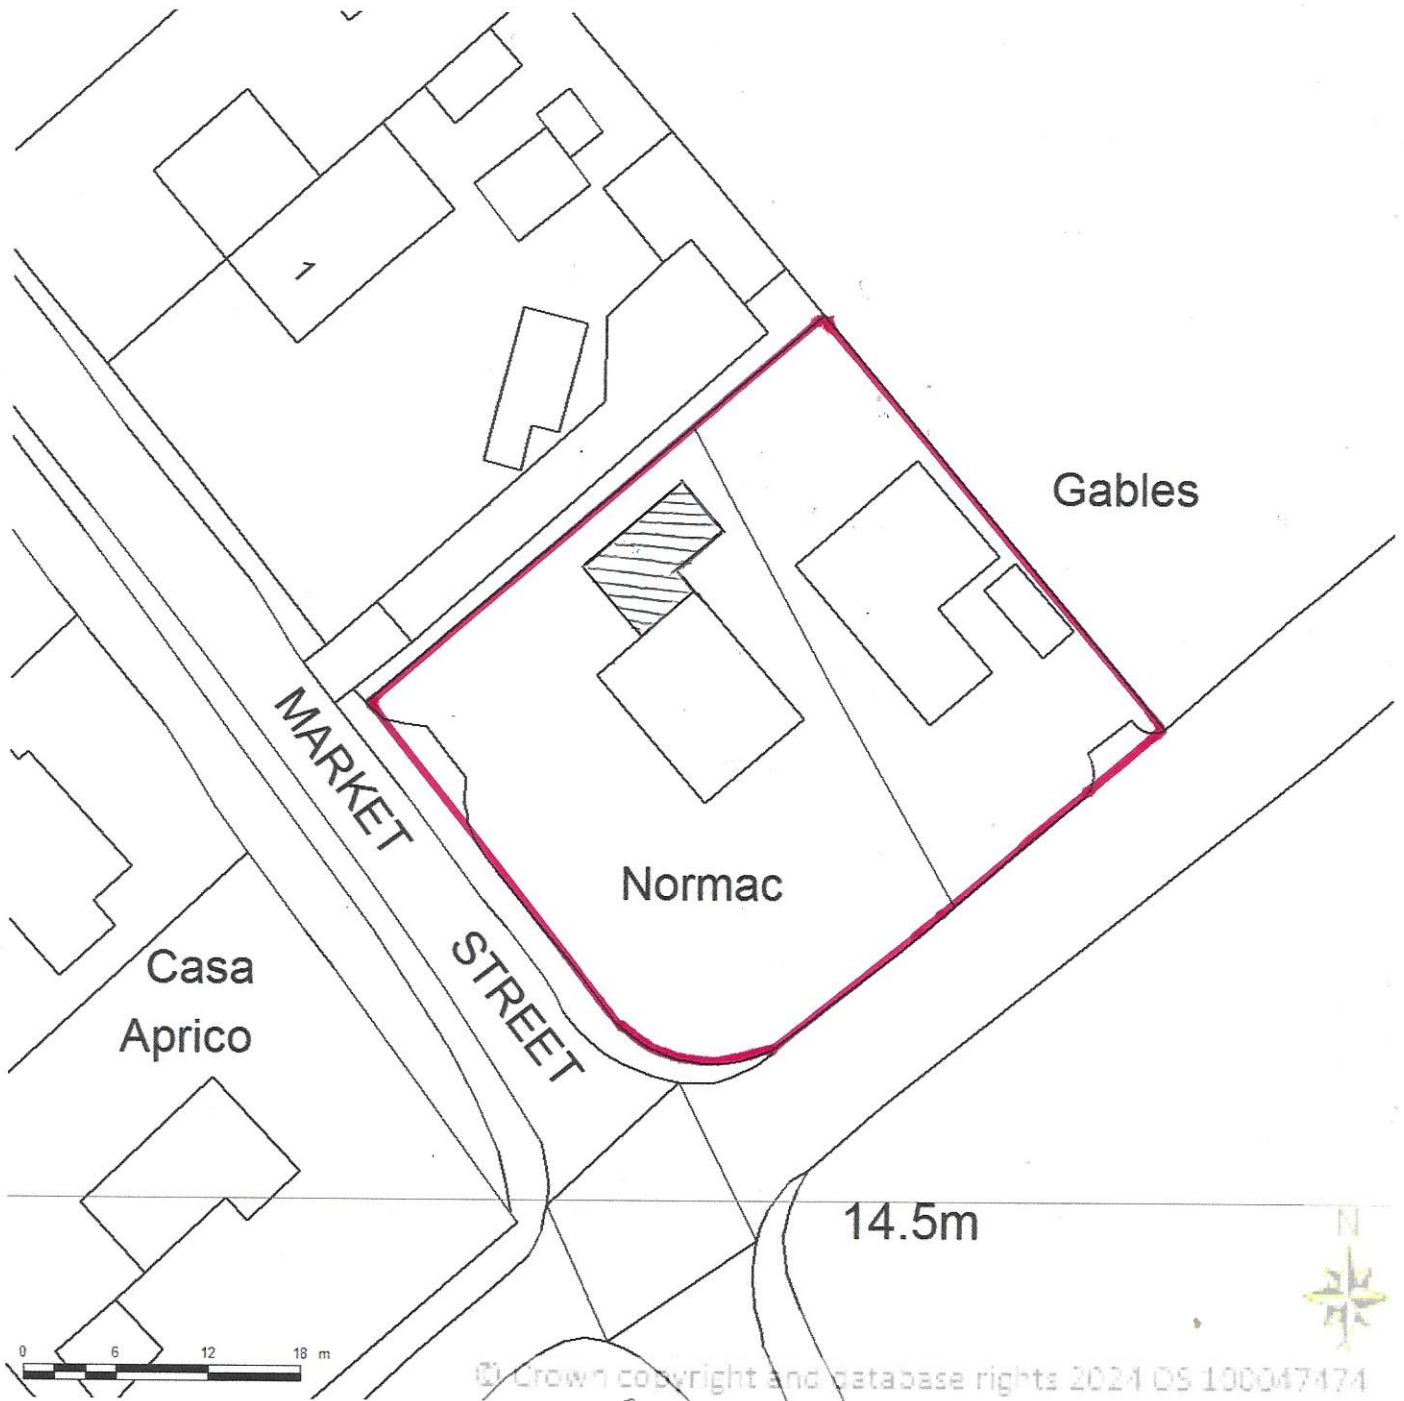

Supplied by Streetwise Maps Ltd.
www.streetwise.net
Licence No: 100047474
26/02/2024 18:32:38

"NORMAC", Market street, Tunstead, NR12 8RB.