



Existing Ground floor




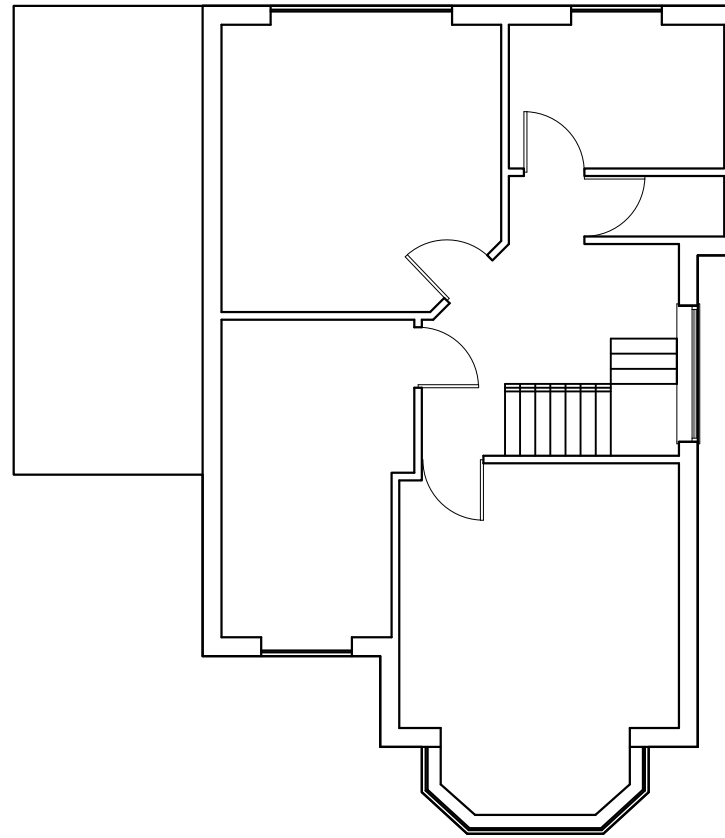

Existing First floor

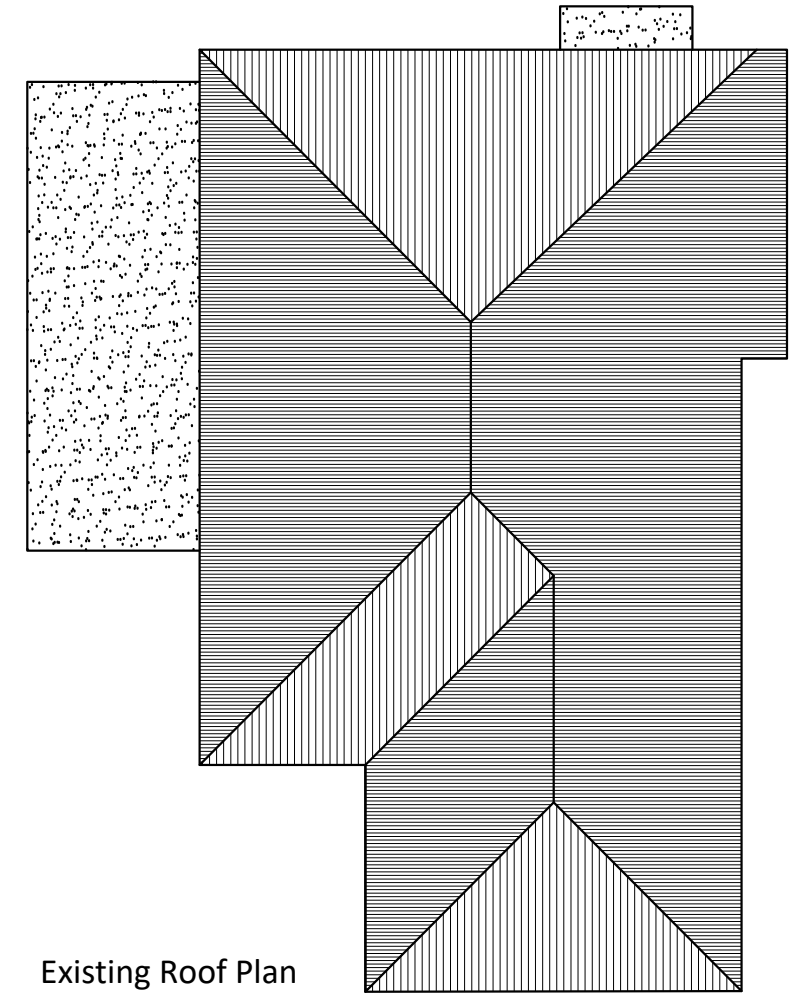

Existing Roof Plan

 Scale 1:100



	Client: Mr & Mrs Ayetan	Drawing: Existing Floor plans & Roof Plan		Notes: +	 Address: Lagos: 2 Akerele Street, Maryland P.O.Box. 9860, Ikeja, Nigeria UK: 75 Ellesmere Avenue, London NW7 3HB Telephone: +234(0)8082200802 . +234(0)8033573648 +44(0)774880755
	16 Shenley Hill Radlett WD7 7BB	Drawing No: AAF-AYE-002	Scale: 1:100		
	Project: 8m Ground floor rear extension with roof windows	Drawn by: AA	Date: 18/05/2020		
		Checked: AA	Rev: -		