




Existing Rear Elevation



Existing Front Elevation




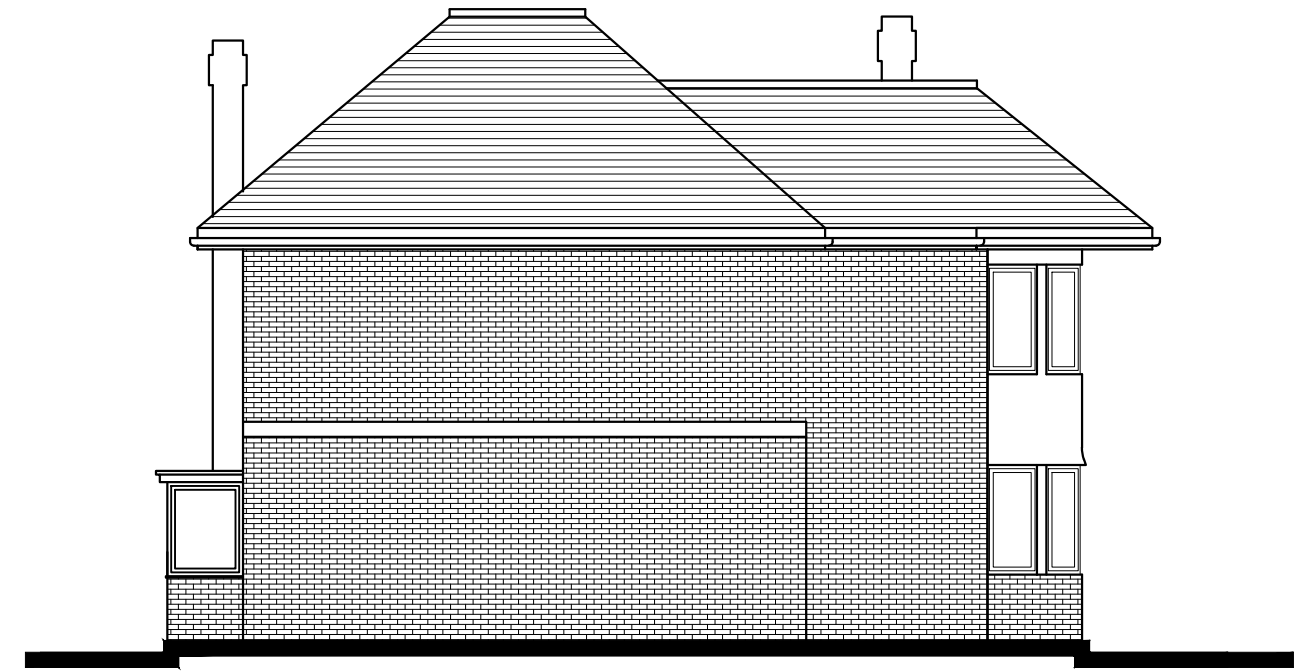

Existing Side Elevation



Existing Side Elevation

 Scale 1:100



	Client: Mr & Mrs Ayetan	Drawing: Existing Elevations		Notes: + <hr/> <hr/> <hr/>	 Address: Lagos: 2 Akerele Street, Maryland P.O.Box. 9860, Ikeja, Nigeria UK: 75 Ellesmere Avenue, London NW7 3HB Telephone: +234(0)8082200802 . +234(0)8033573648 +44(0)774880755
	16 Shenley Hill Radlett WD7 7BB	Drawing No: AAF-AYE-004	Scale: 1:100		
	Project: 8m Ground floor rear extension with roof windows	Drawn by: AA	Date: 18/05/2020		
		Checked: AA	Rev:		