





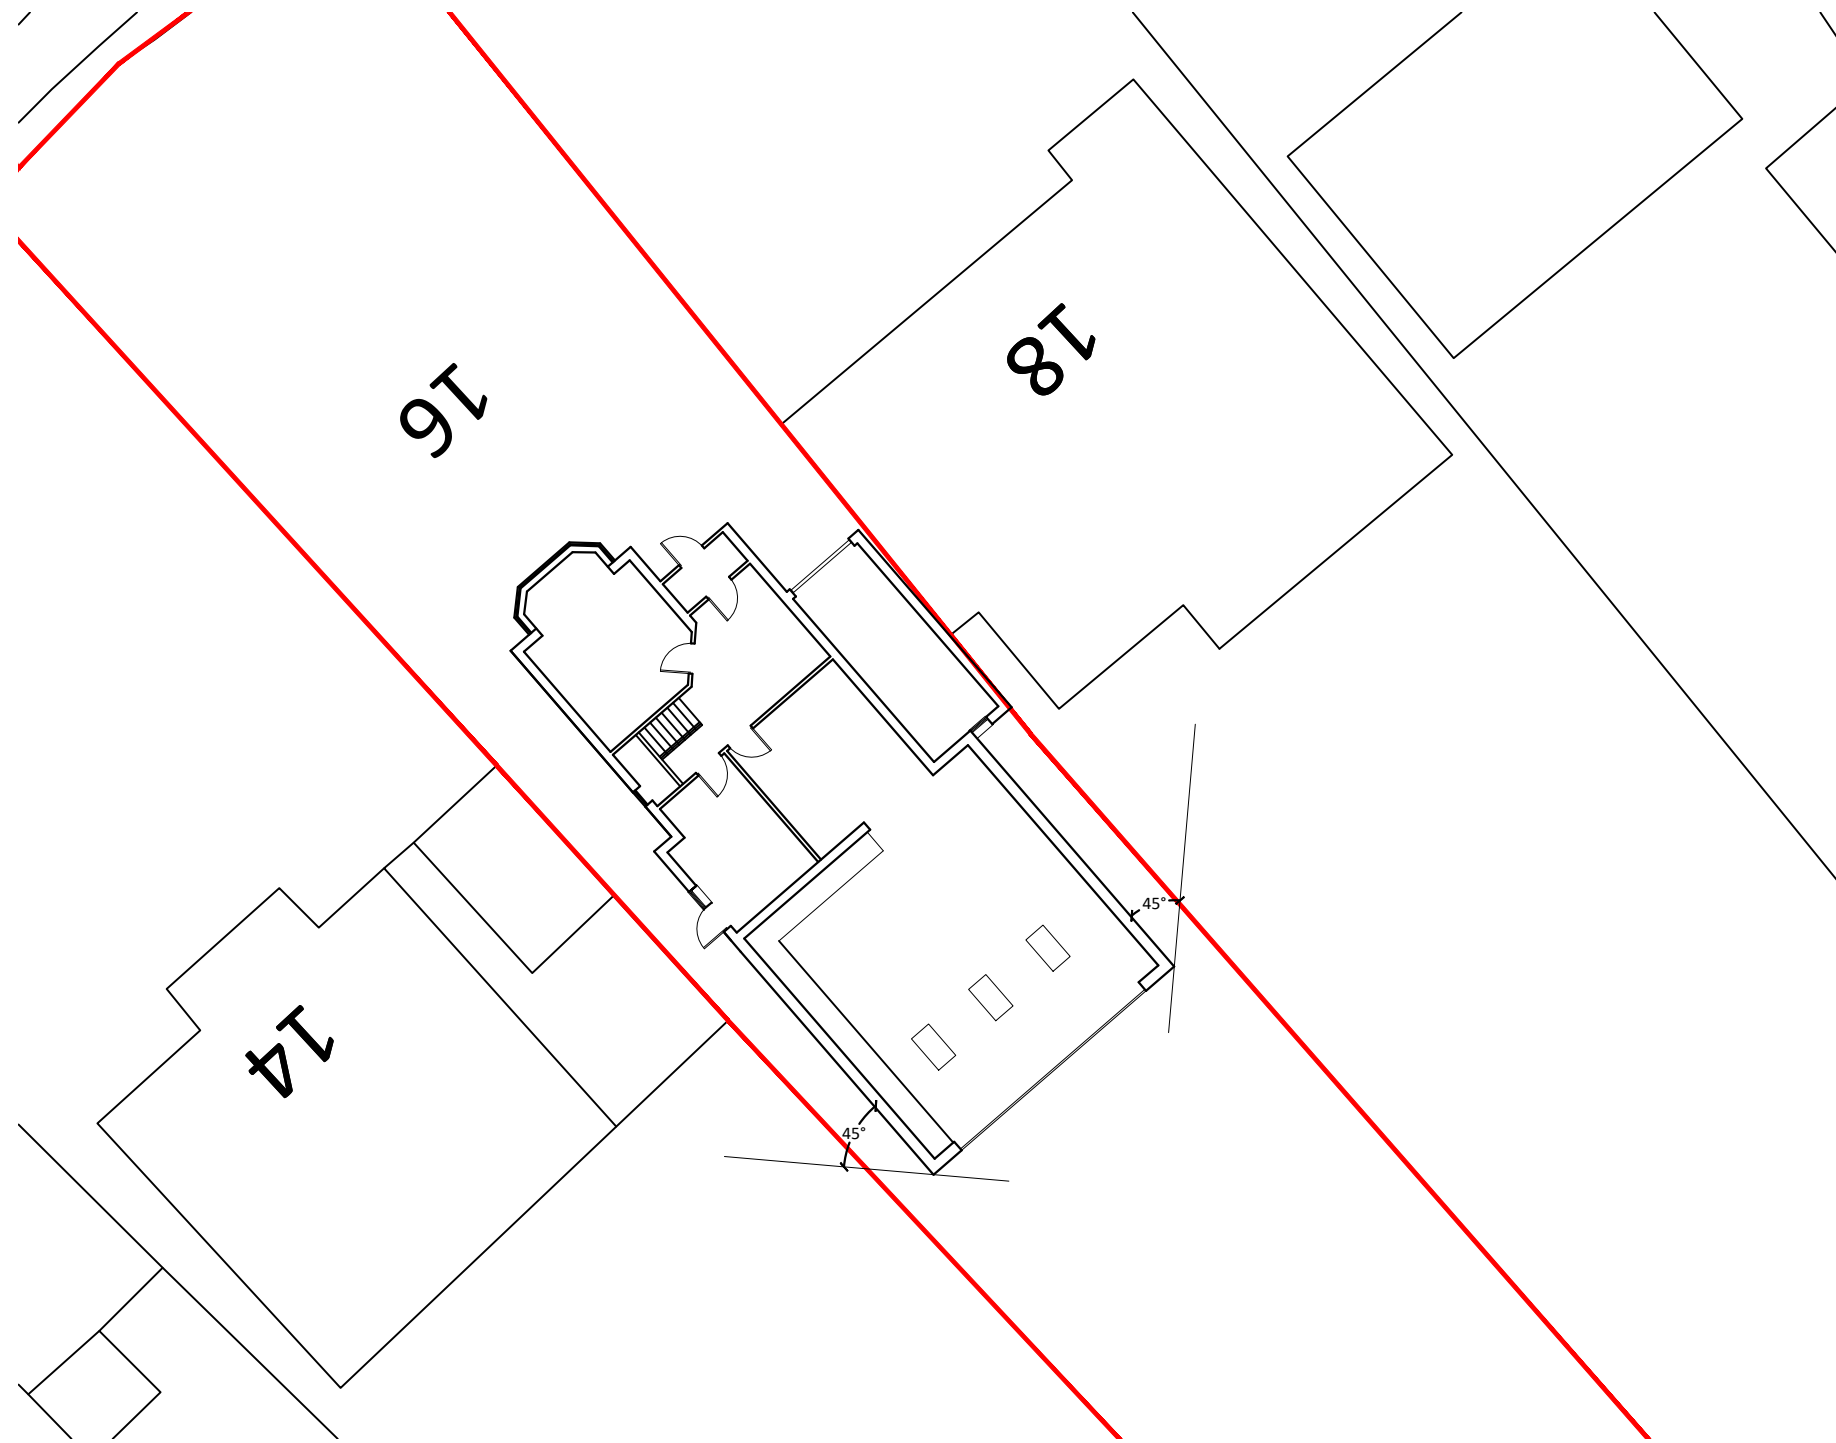

Site Plan



Sun Angle

 Scale 1:200



	Client: Mr & Mrs Ayetan	Drawing: Site and Location Plan		Notes: +	 Address: Lagos: 2 Akerele Street, Maryland P.O.Box. 9860, Ikeja, Nigeria UK: 75 Ellesmere Avenue, London NW7 3HB Telephone: +234(0)8082200802, +234(0)8033573648 +44(0)774880755
	16 Shenley Hill Radlett WD7 7BB	Drawing No: AAF-AYE-001	Scale: 1:1250 & 1:200		
	Project: Ground floor	Drawn by: AA	Date: 18/05/2020		
	8m rear extension with roof windows	Checked: AA	Rev:		