



Proposed Ground floor



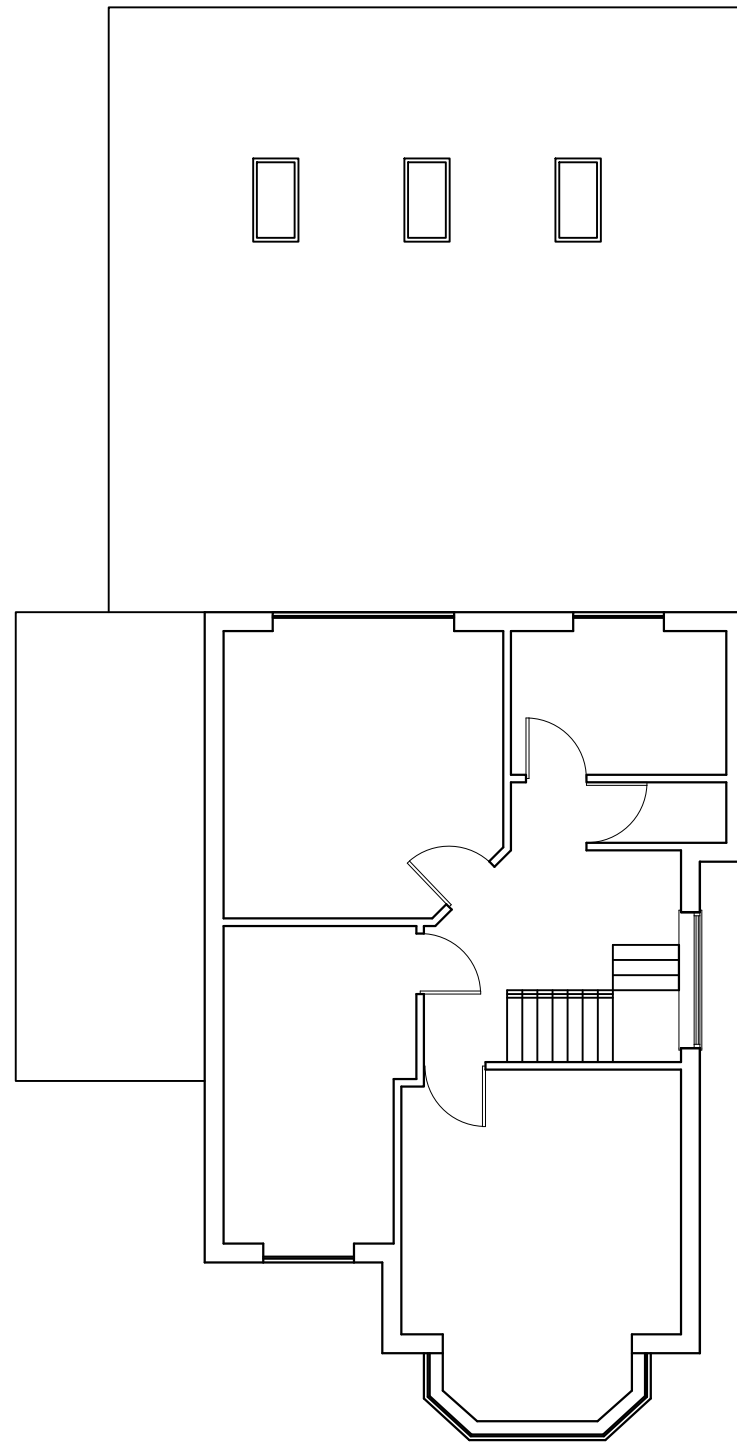

Existing First floor

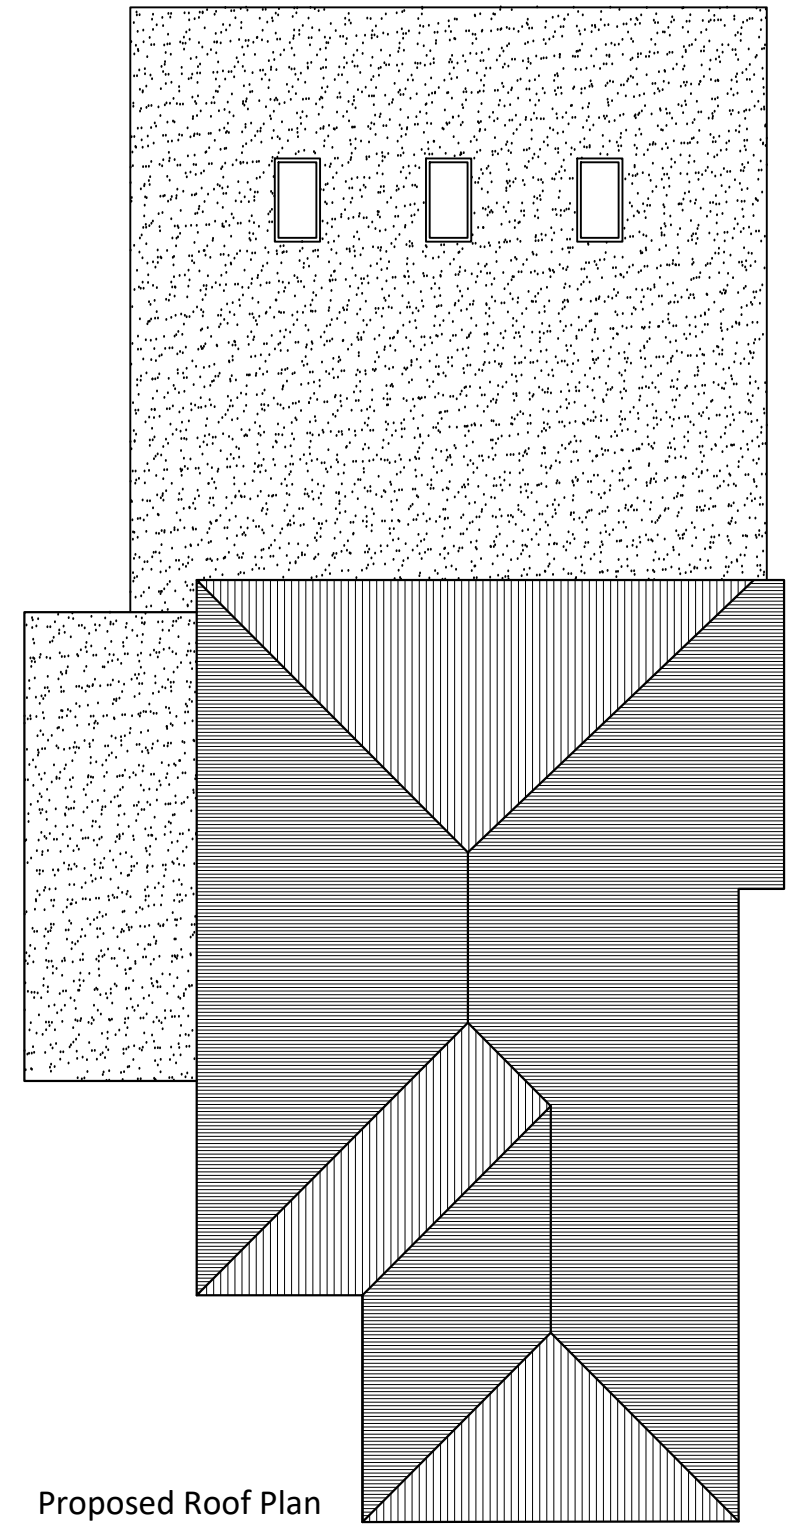

Proposed Roof Plan

Scale 1:100



	Client: Mr & Mrs Ayetan	Drawing: Proposed Floor plans		Notes: +	 Aaidev ASSOCIATES <small>Address: Lagos: 2 Akerele Street, Maryland P.O.Box. 9860, Ikeja, Nigeria UK: 75 Ellesmere Avenue, London NW7 3HB Telephone: +234(0)8082200802 . +234(0)8033573648 +44(0)774880755</small>
	16 Shenley Hill Radlett WD7 7BB	Drawing No: AAF-AYE-003	Scale: 1:100		
	Project: 8m Ground floor rear extension with roof windows	Drawn by: AA	Date: 18/05/2019		
		Checked: AA	Rev:		