

External finishes schedule	
Walls	Harling
Roof	Concrete tile
Windows	Natural stained wood

This is a homeowner planning application for renovations to an existing property. The renovations include front and rear extensions, new roofing and cladding, additional windows, decking and access options.


Home owner and applicant  
 Mr Chris Holtham  
 m. 07891 119322  
 e. c.c.holtham@gmail.com

PROJECT  
 Hallanbrae, Dallas, IV36 2RW

DRAWN BY  
 CH

ISSUE  
 07.03.24


RE-ISSUE  
 -

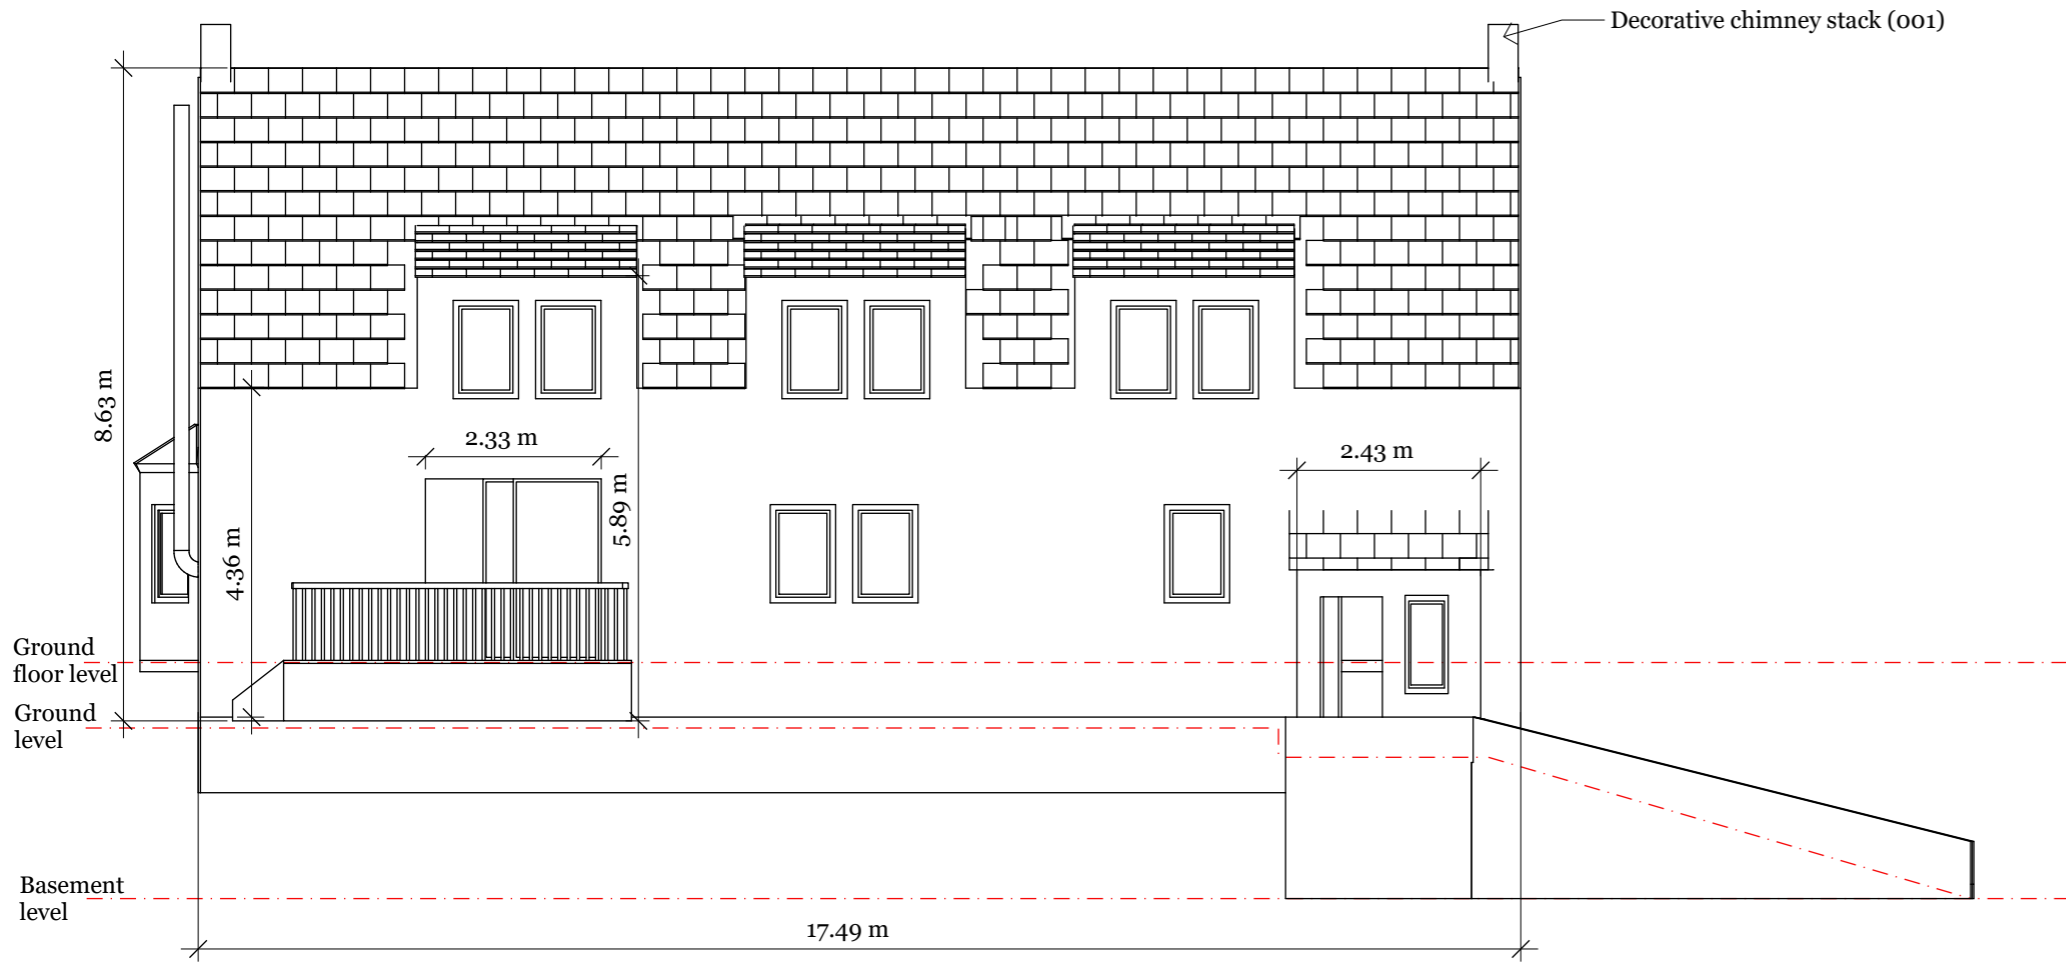

Front elevation - Existing

scale: 1:100

A  
01

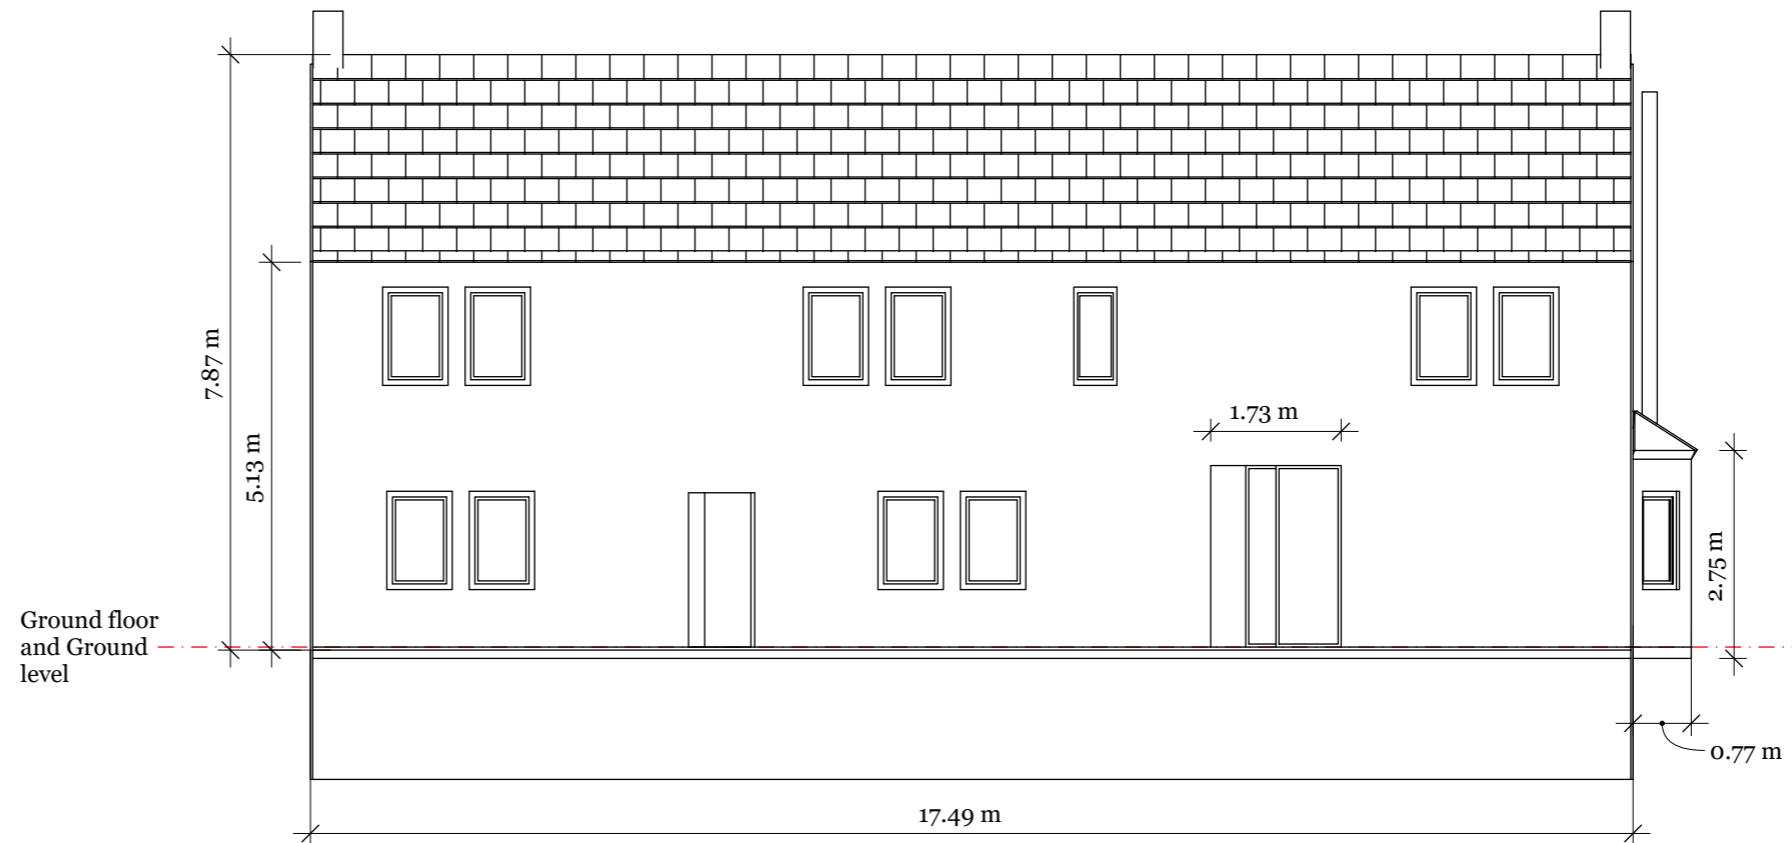

Rear elevation - Existing

scale: 1:100

B  
01