


EXISTING SITE PLAN
SCALE 1:200

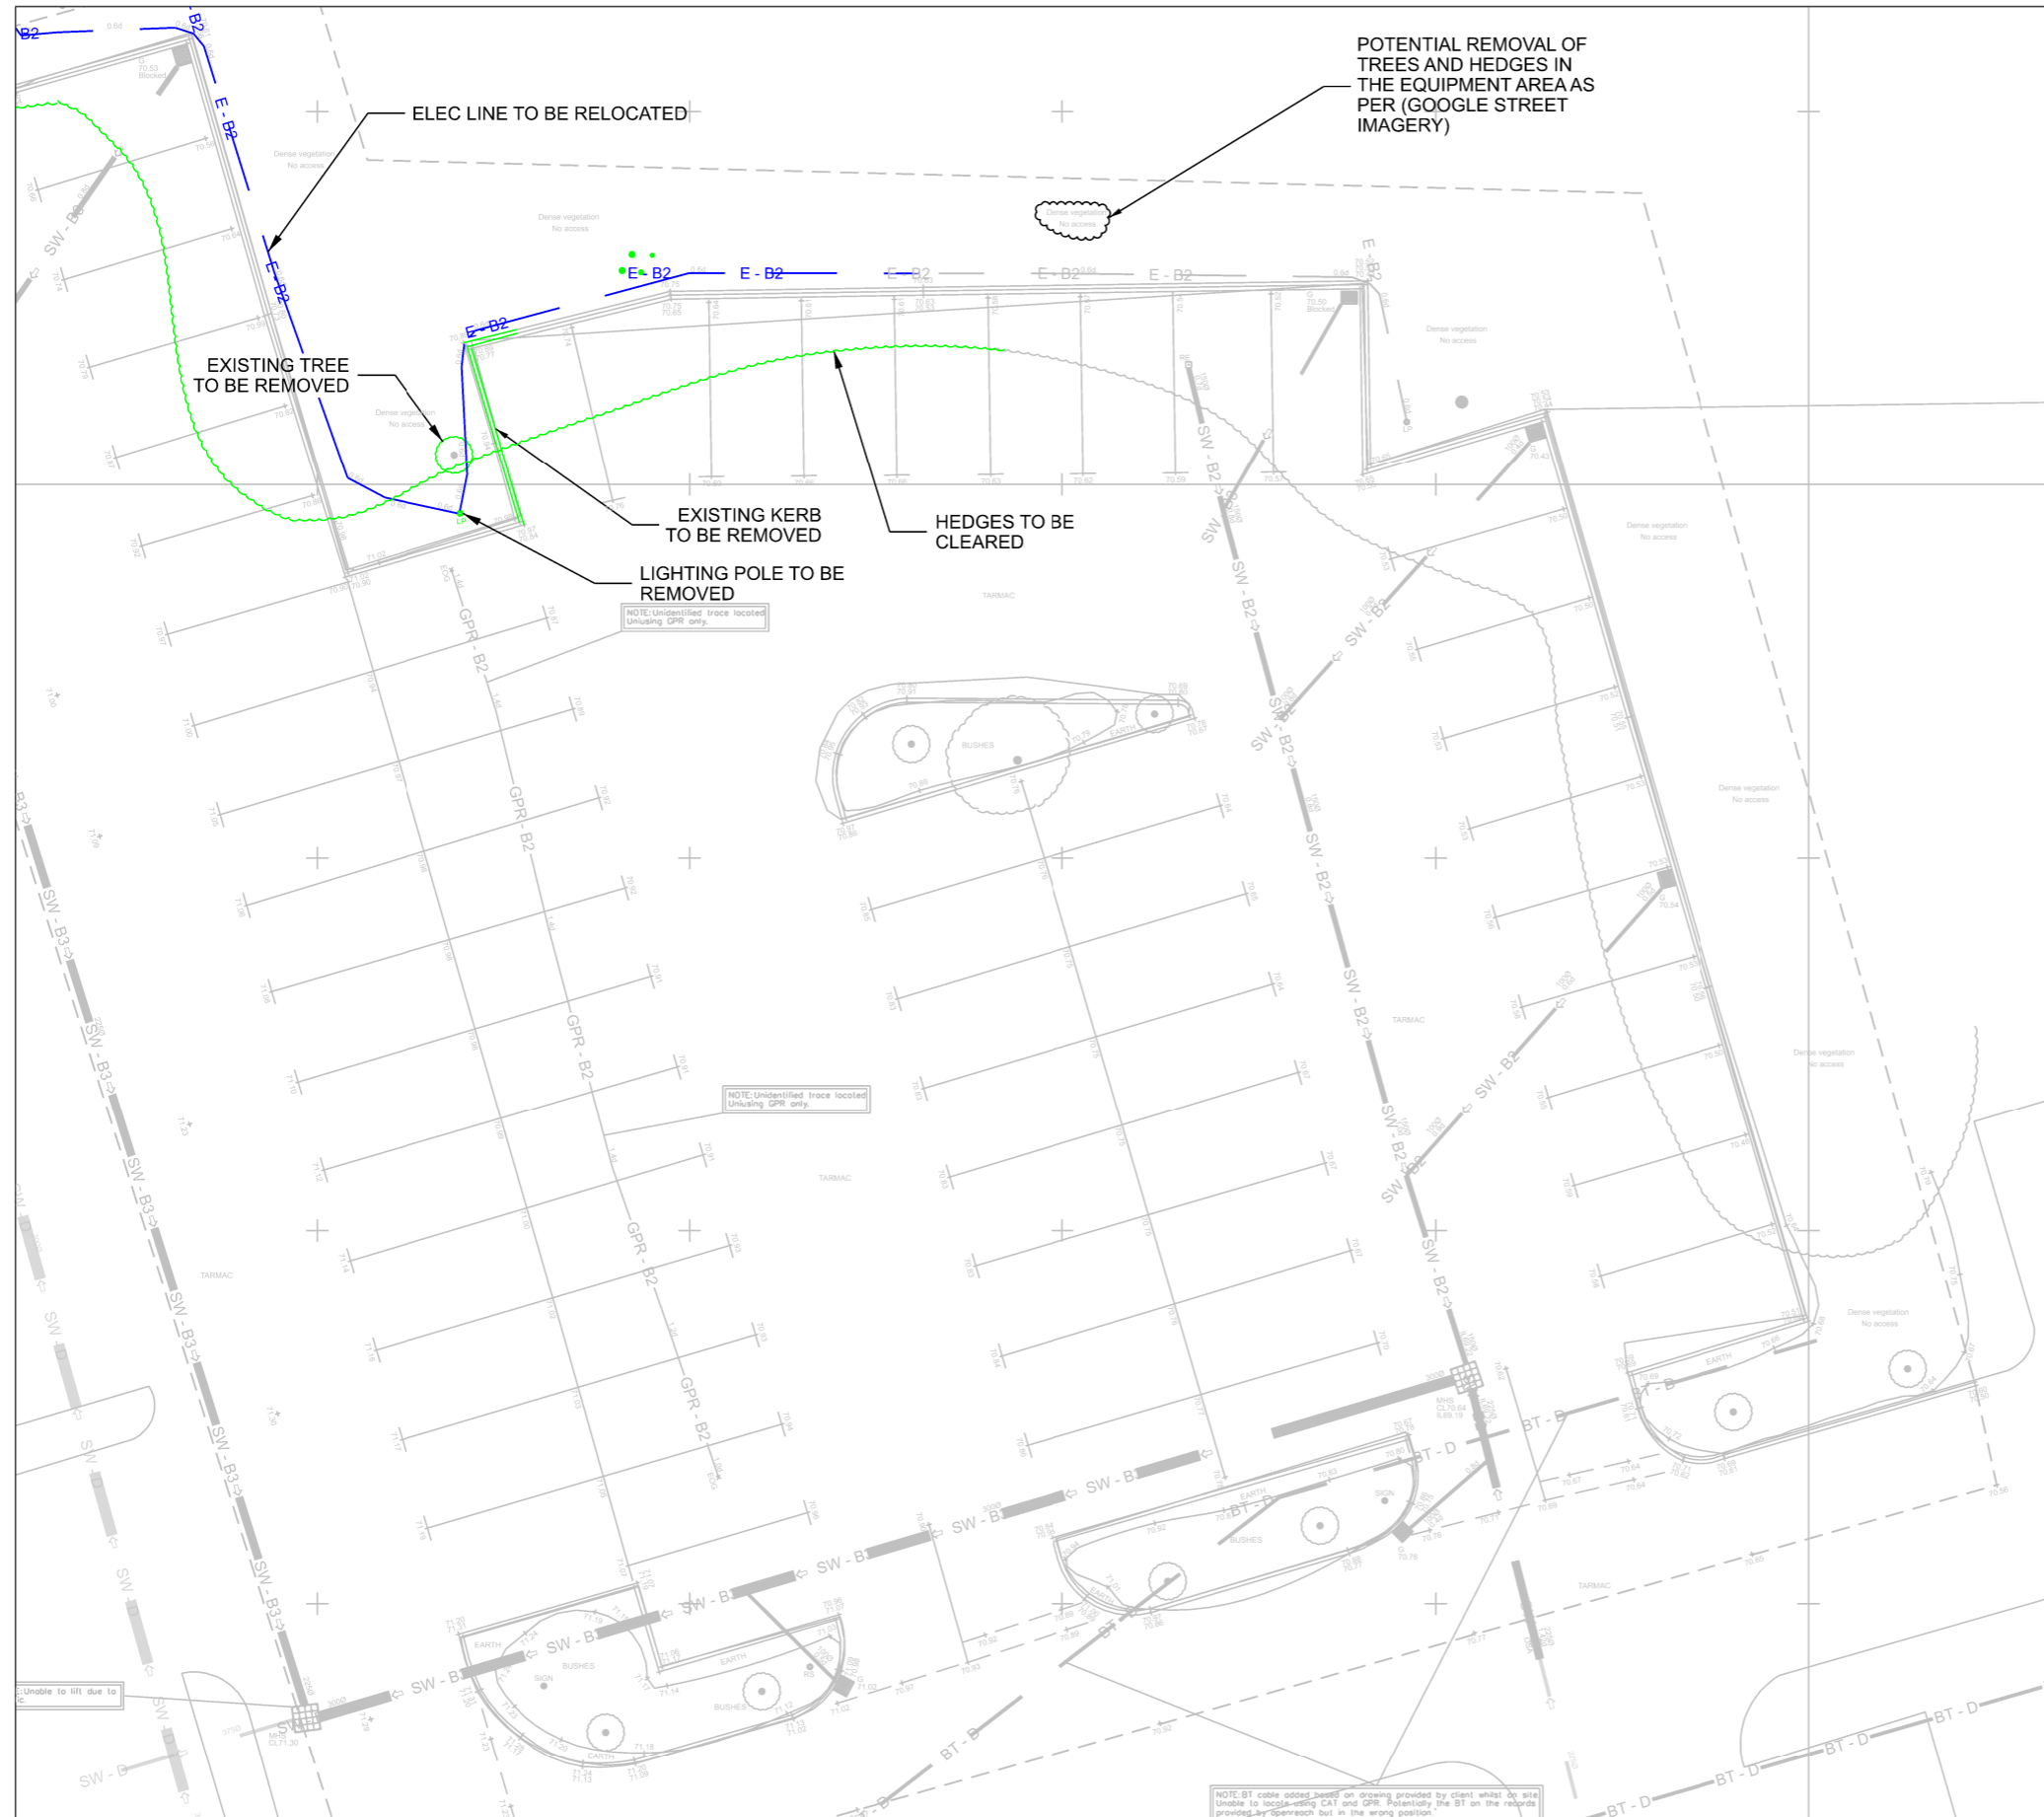

NOTES:
1. ALL DIMENSIONS ARE IN MILLIMETRES (mm) AND LEVELS ARE IN METERS (m) UNLESS STATED OTHERWISE.

COLOUR CONVENTIONS

- BLACK - EXISTING OR UNCHANGED
- BLUE - MODIFIED OR TO BE MOVED
- GREEN - REDUNDANT OR TO BE REMOVED
- RED - PROPOSED OR ADDITIONAL
- PURPLE - WORKS FOR FUTURE

P01	05/02/24	ISSUED FOR REVIEW	HP	Chk	App
Rev	Date	Description of Revisions	Drawn	Chkd	Appr

Suitability: S0 - WORK IN PROGRESS

POISE

Poise Group Ltd
No.5 C - D Bear Lane
London
SE1 0UH

Contractor(s)

IONITY

Ionity GmbH
Moosacher Strasse 84,
D-80809 Munich
Germany

Project

IONITY
VILLAGE HOTEL
NEWCASTLE

Drawing Title

EXISTING SITE PLAN

Designed	HARSHAD	Signed		Date	05/02/24
Drawn	HARSHAD	Signed		Date	05/02/24
Checked	Checked	Signed		Date	Date3
Approved	Approved	Signed		Date	Date4

Scale(s)	1:200	ELR & Mileage	ELR&Mileage
Alternative Reference			Sheet
			01 of 01
Drawing Number	8320-POI-DRG-CIV-100011		Revision
			P01

