




E12.1 Existing South East Elevation



E12.2 Existing South West Elevation



E12.3 Existing North West Elevation

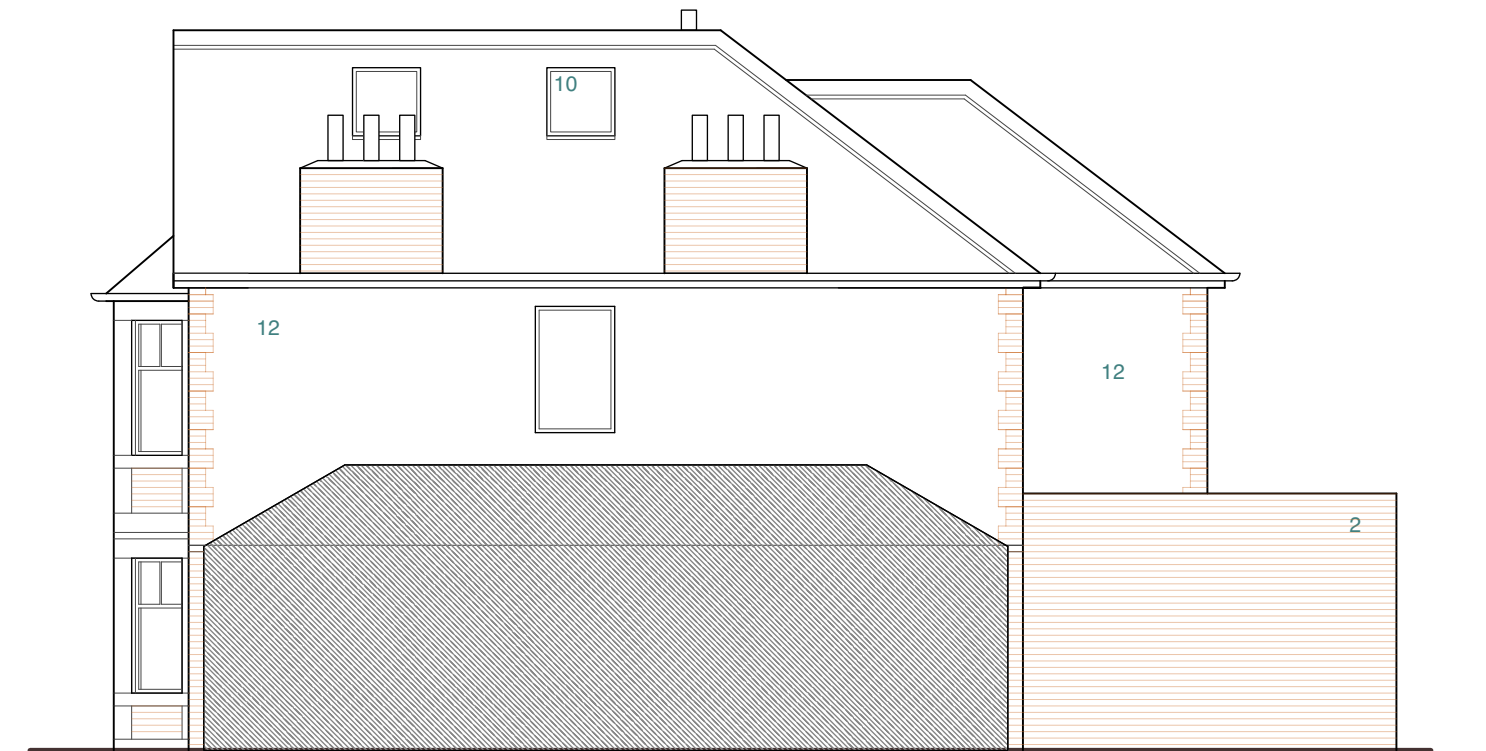

E12.4 Existing North East Elevation

MATERIALS

- | | |
|----------------------------------|--------------------------------------|
| 1. PANTILE ROOF | 11. CABRIO ROOF LIGHTS |
| 2. RED BRICK | 12. RENDER |
| 3. PAINTED PEBBLEDASH | 13. PAINTED TIMBER WINDOWS |
| 4. WHITE UPVC WINDOWS | 14. PPC ALUMINIUM WINDOWS |
| 5. WHITE PANELLED DOOR | 15. PPC ALUMINIUM SLIDING DOORS |
| 6. TIMBER BOARDED DOOR | 16. PPC ALUMINIUM SLEEVED WINDOW |
| 7. GLAZED CONSERVATORY TYPE ROOF | 17. 'FRAMELESS' GLASS BOX BAY WINDOW |
| 8. FLAT TERRACOTTA TILES | 18. GREEN ROOF COVERING |
| 9. SOLAR PANELS | 19. SINGLE PLY MEMBRANE ROOF |
| 10. ROOF LIGHTS | 20. GLAZED ROOF SYSTEM |
| | 21. TIMBER BALUSTRADE |

Miller Partnership Architects

101 OUSEBURN ROAD, NEWCASTLE UPON TYNE, NE6 5AF | Tel : +44 (0) 191 228 6243 | info@millerpartnershiparchitects.co.uk | www.millerpartnershiparchitects.co.uk

Drawing Number	Rev	Drawing Content	Scale	Date	Project
E12		Existing Elevations	1: 100@A3	March 2024	101.235 2 Dene Crescent, Whitley Bay. NE26 3AL