






01 Location Plan
1:1250@A1

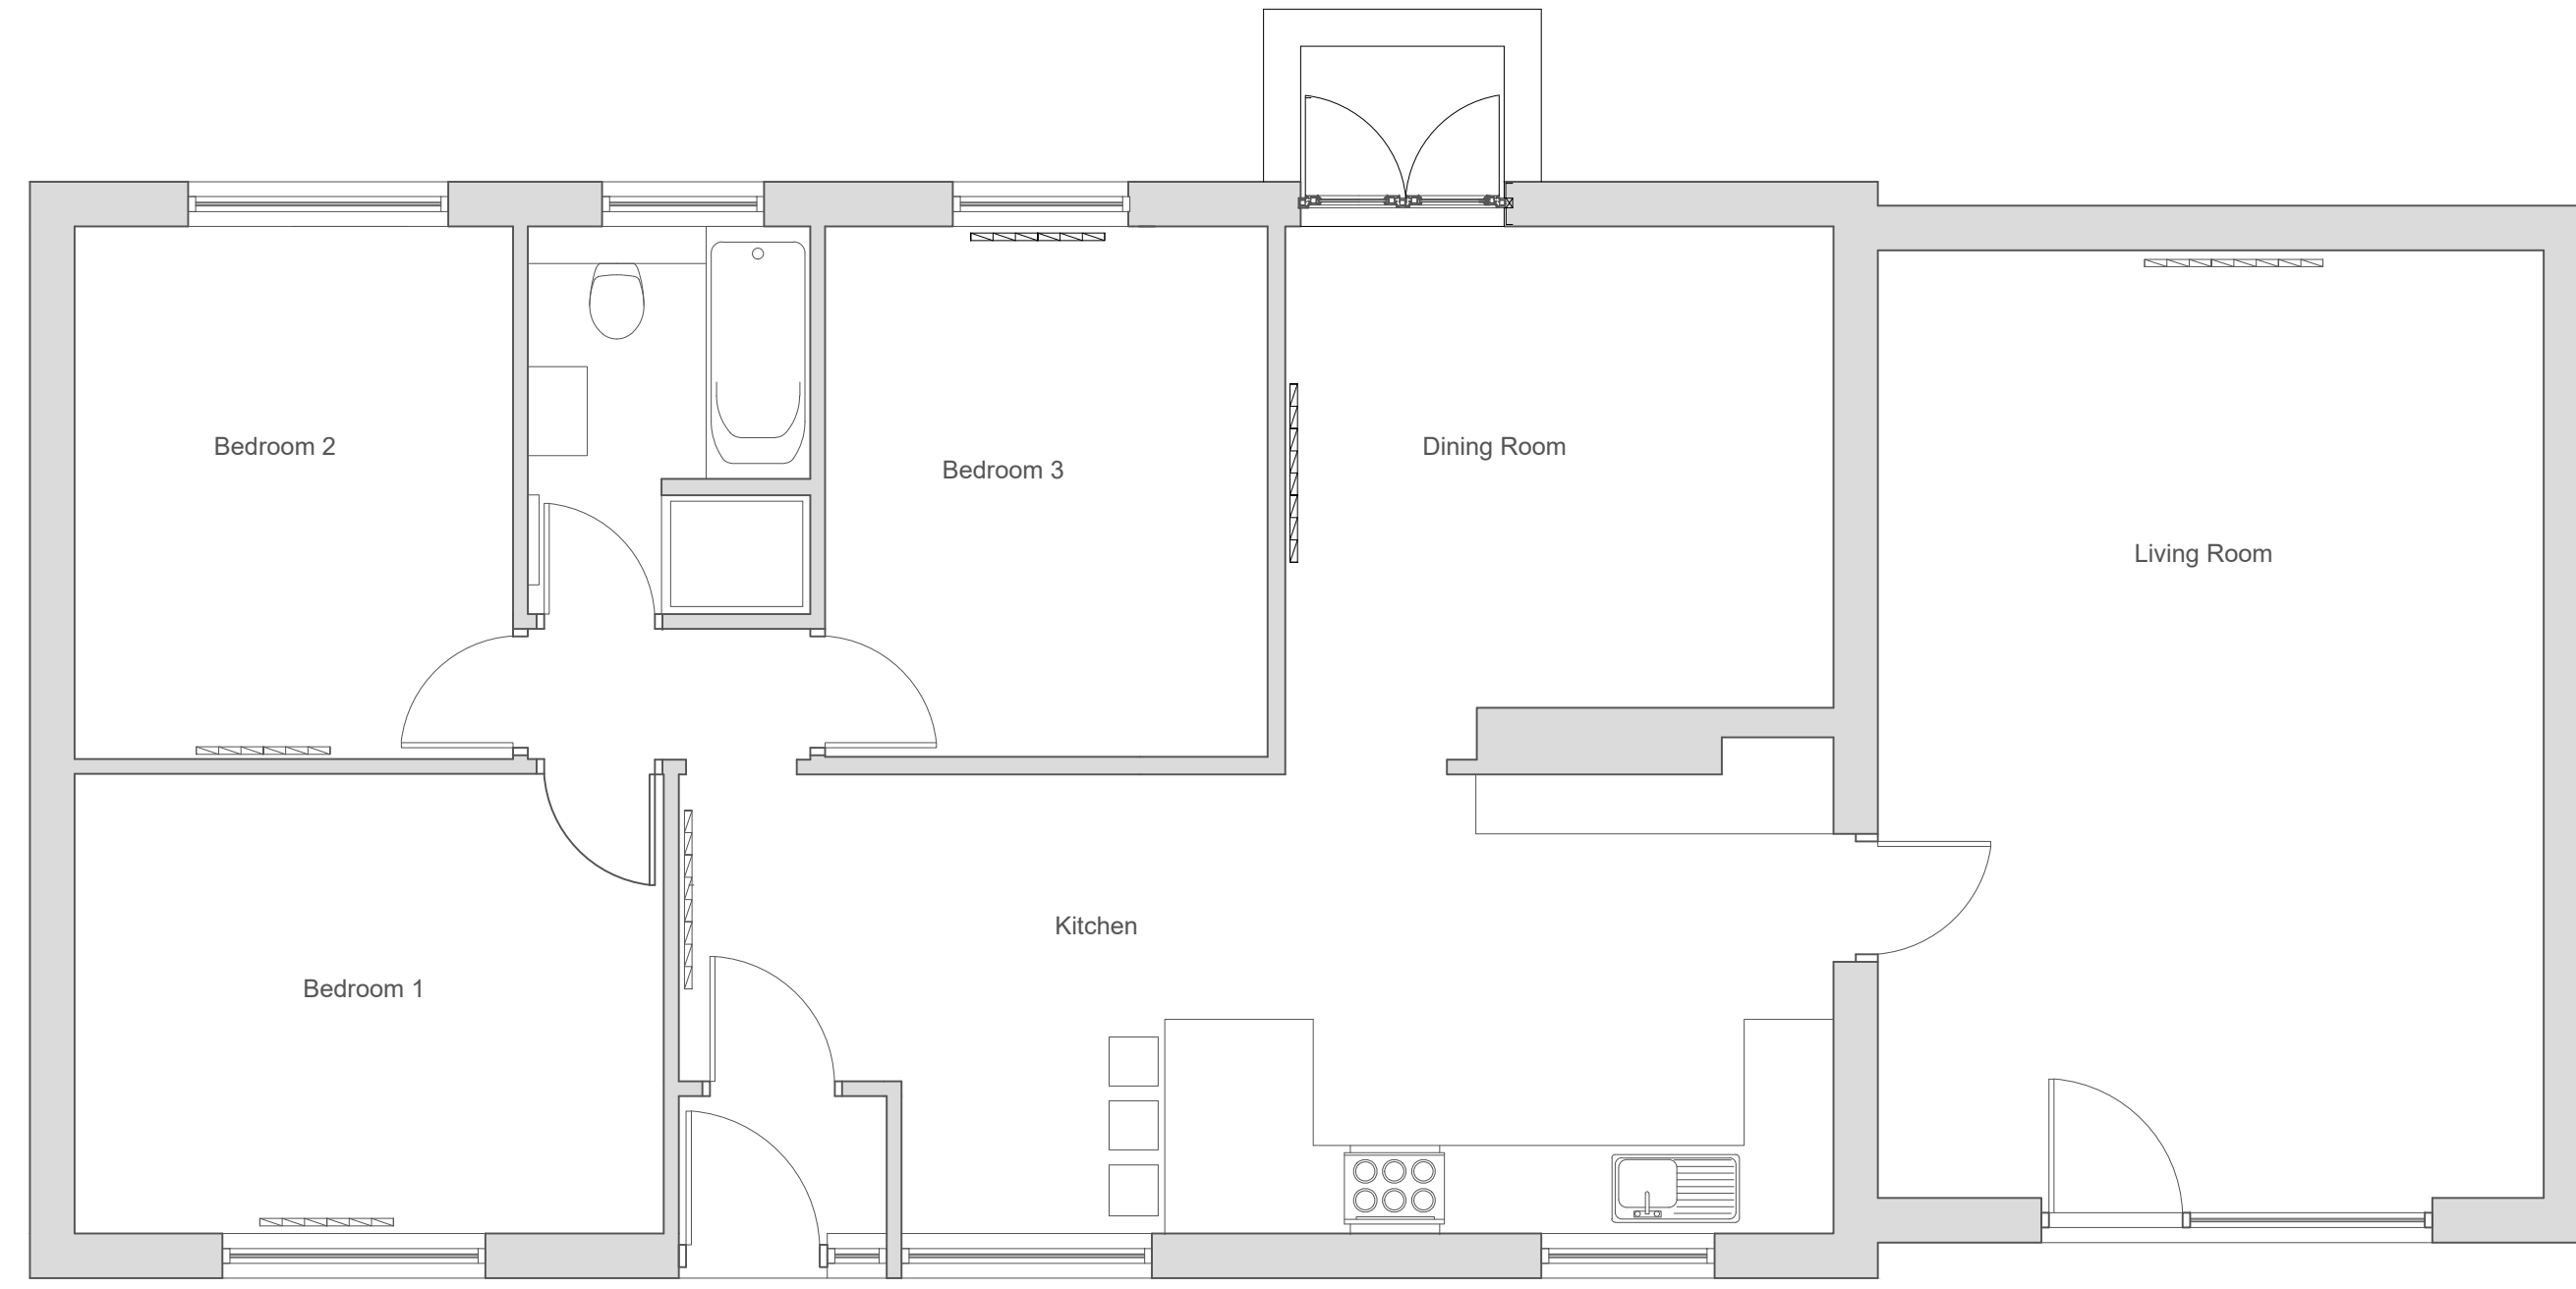

03 Ground Floor Plan, as existing
1:50@A1

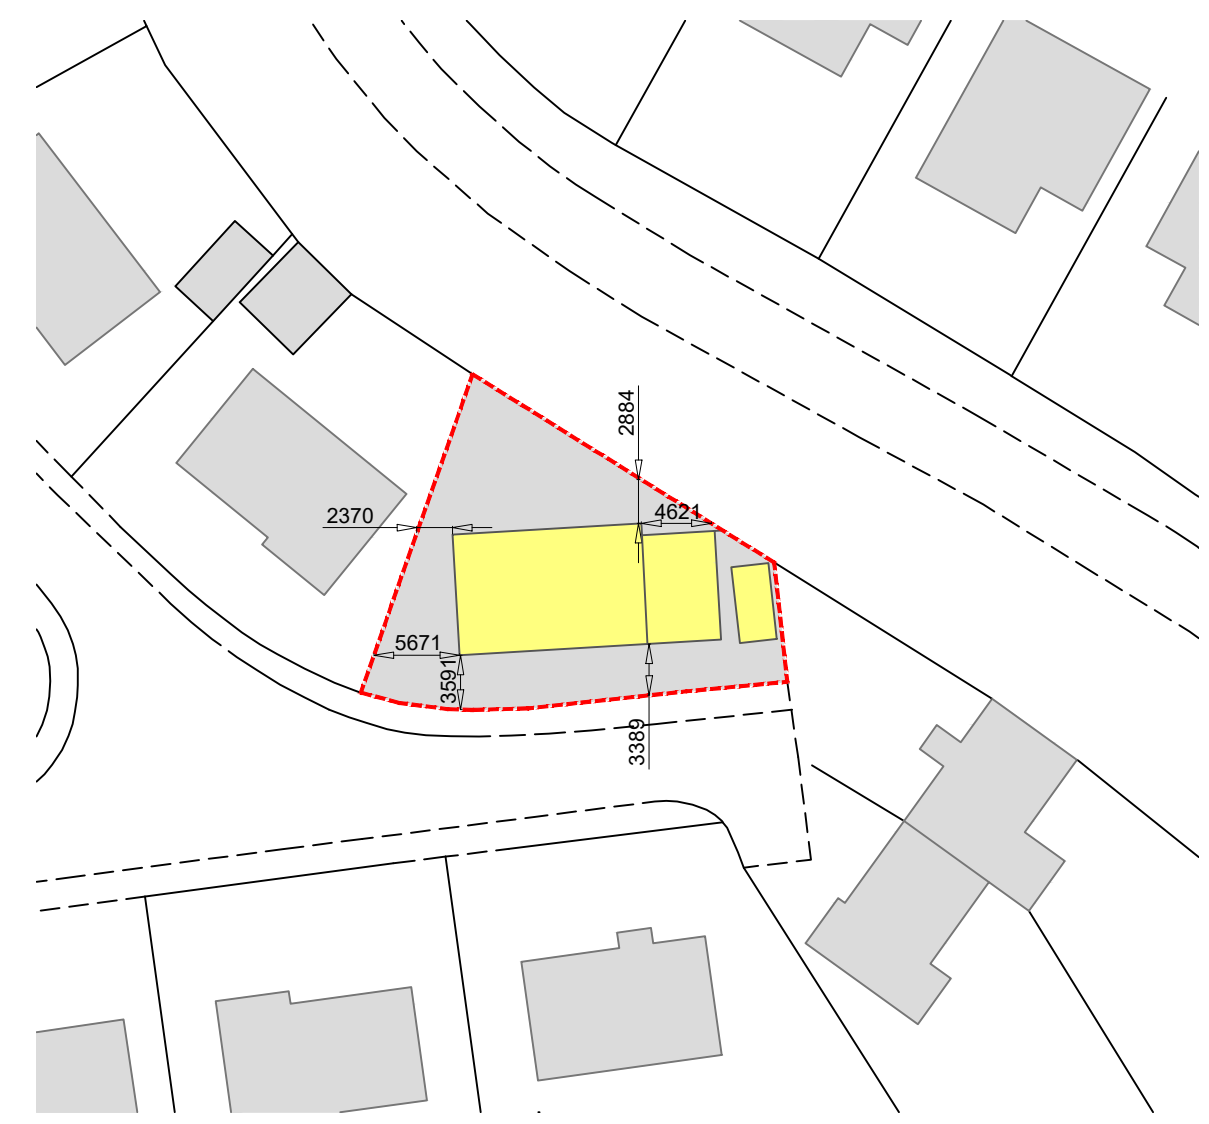


02 Site Plan
1:500@A1

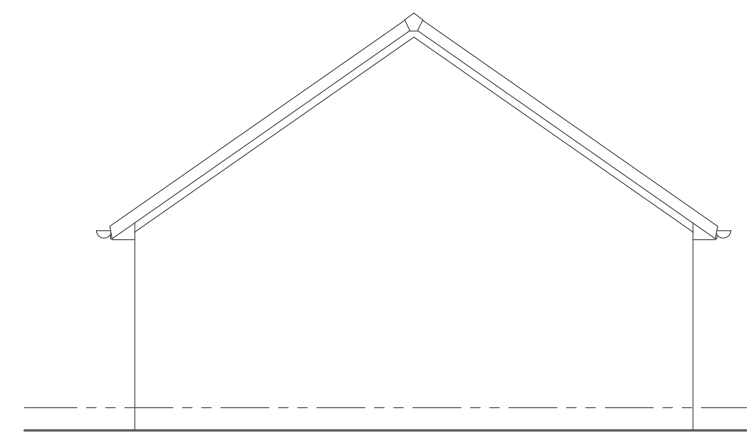

04 West Elevation, as existing
1:100@A1



05 South Elevation, as existing
1:100@A1

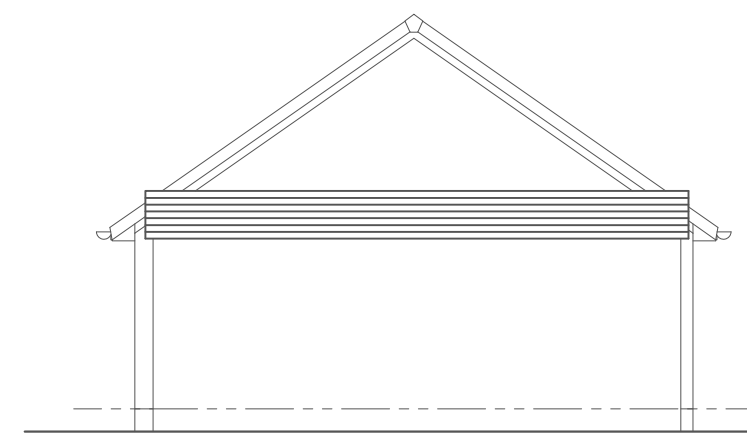

06 East Elevation, as existing
1:100@A1



07 North Elevation, as existing
1:100@A1

General Notes


No.	Revision/Issue	Date
	First Issue	10.03.24

Firm Name and Address


Project Name and Address

Loft conversion and dormer installation
49 Highfield Crescent
Linlithgow
EH49 7BG


Project	Masson	Sheet	01
Date	10.03.24		
Scale	As Noted		

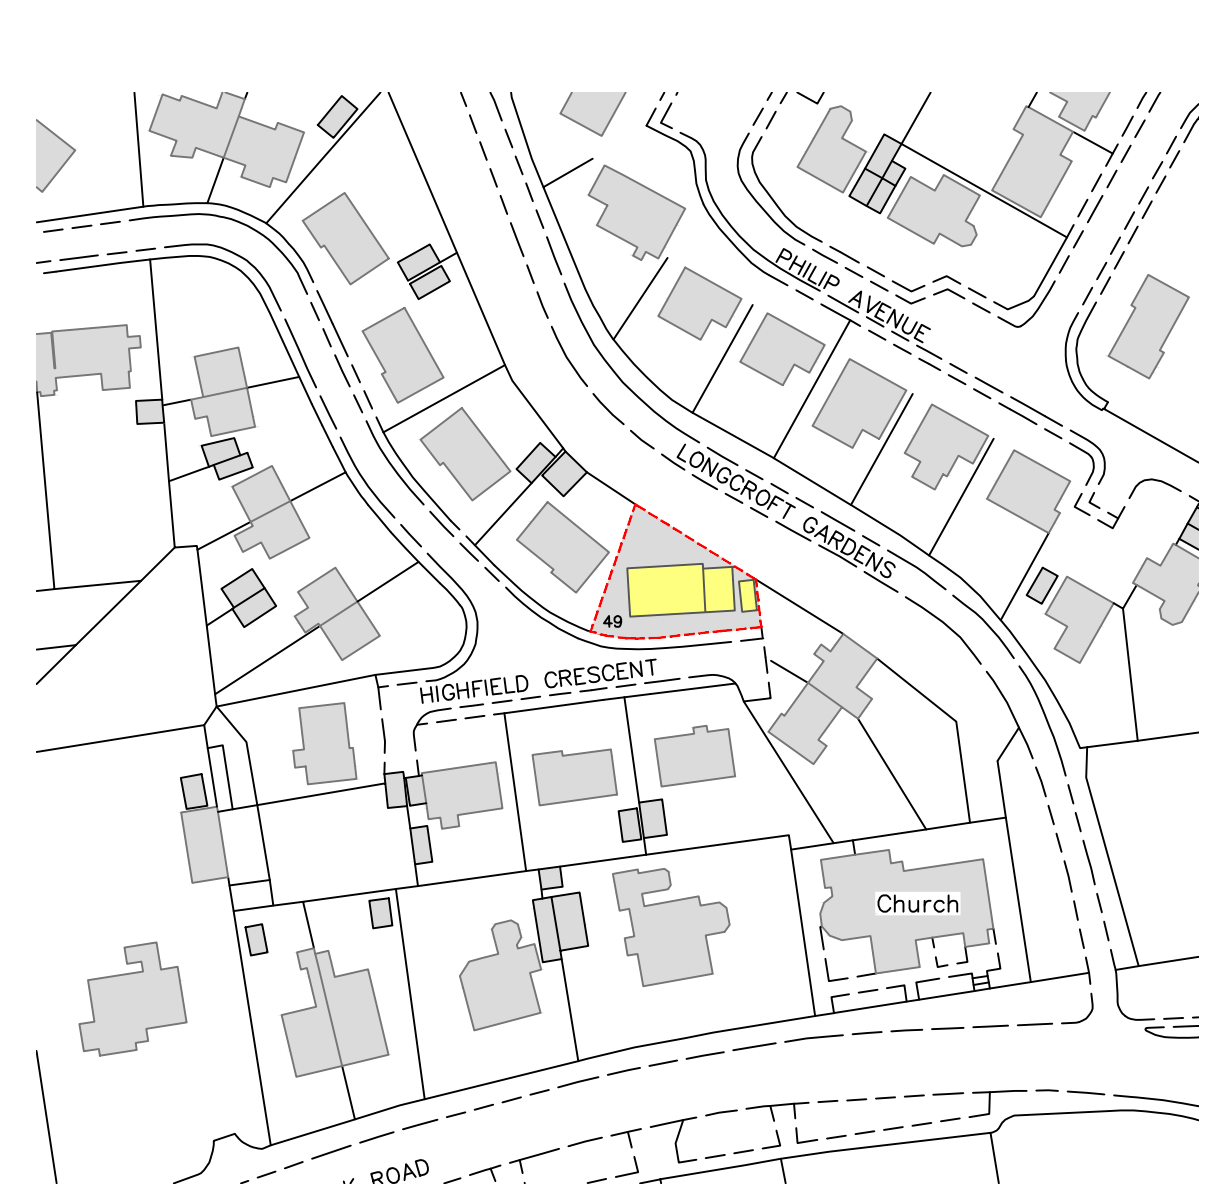


01 Location Plan
1:1250@A1

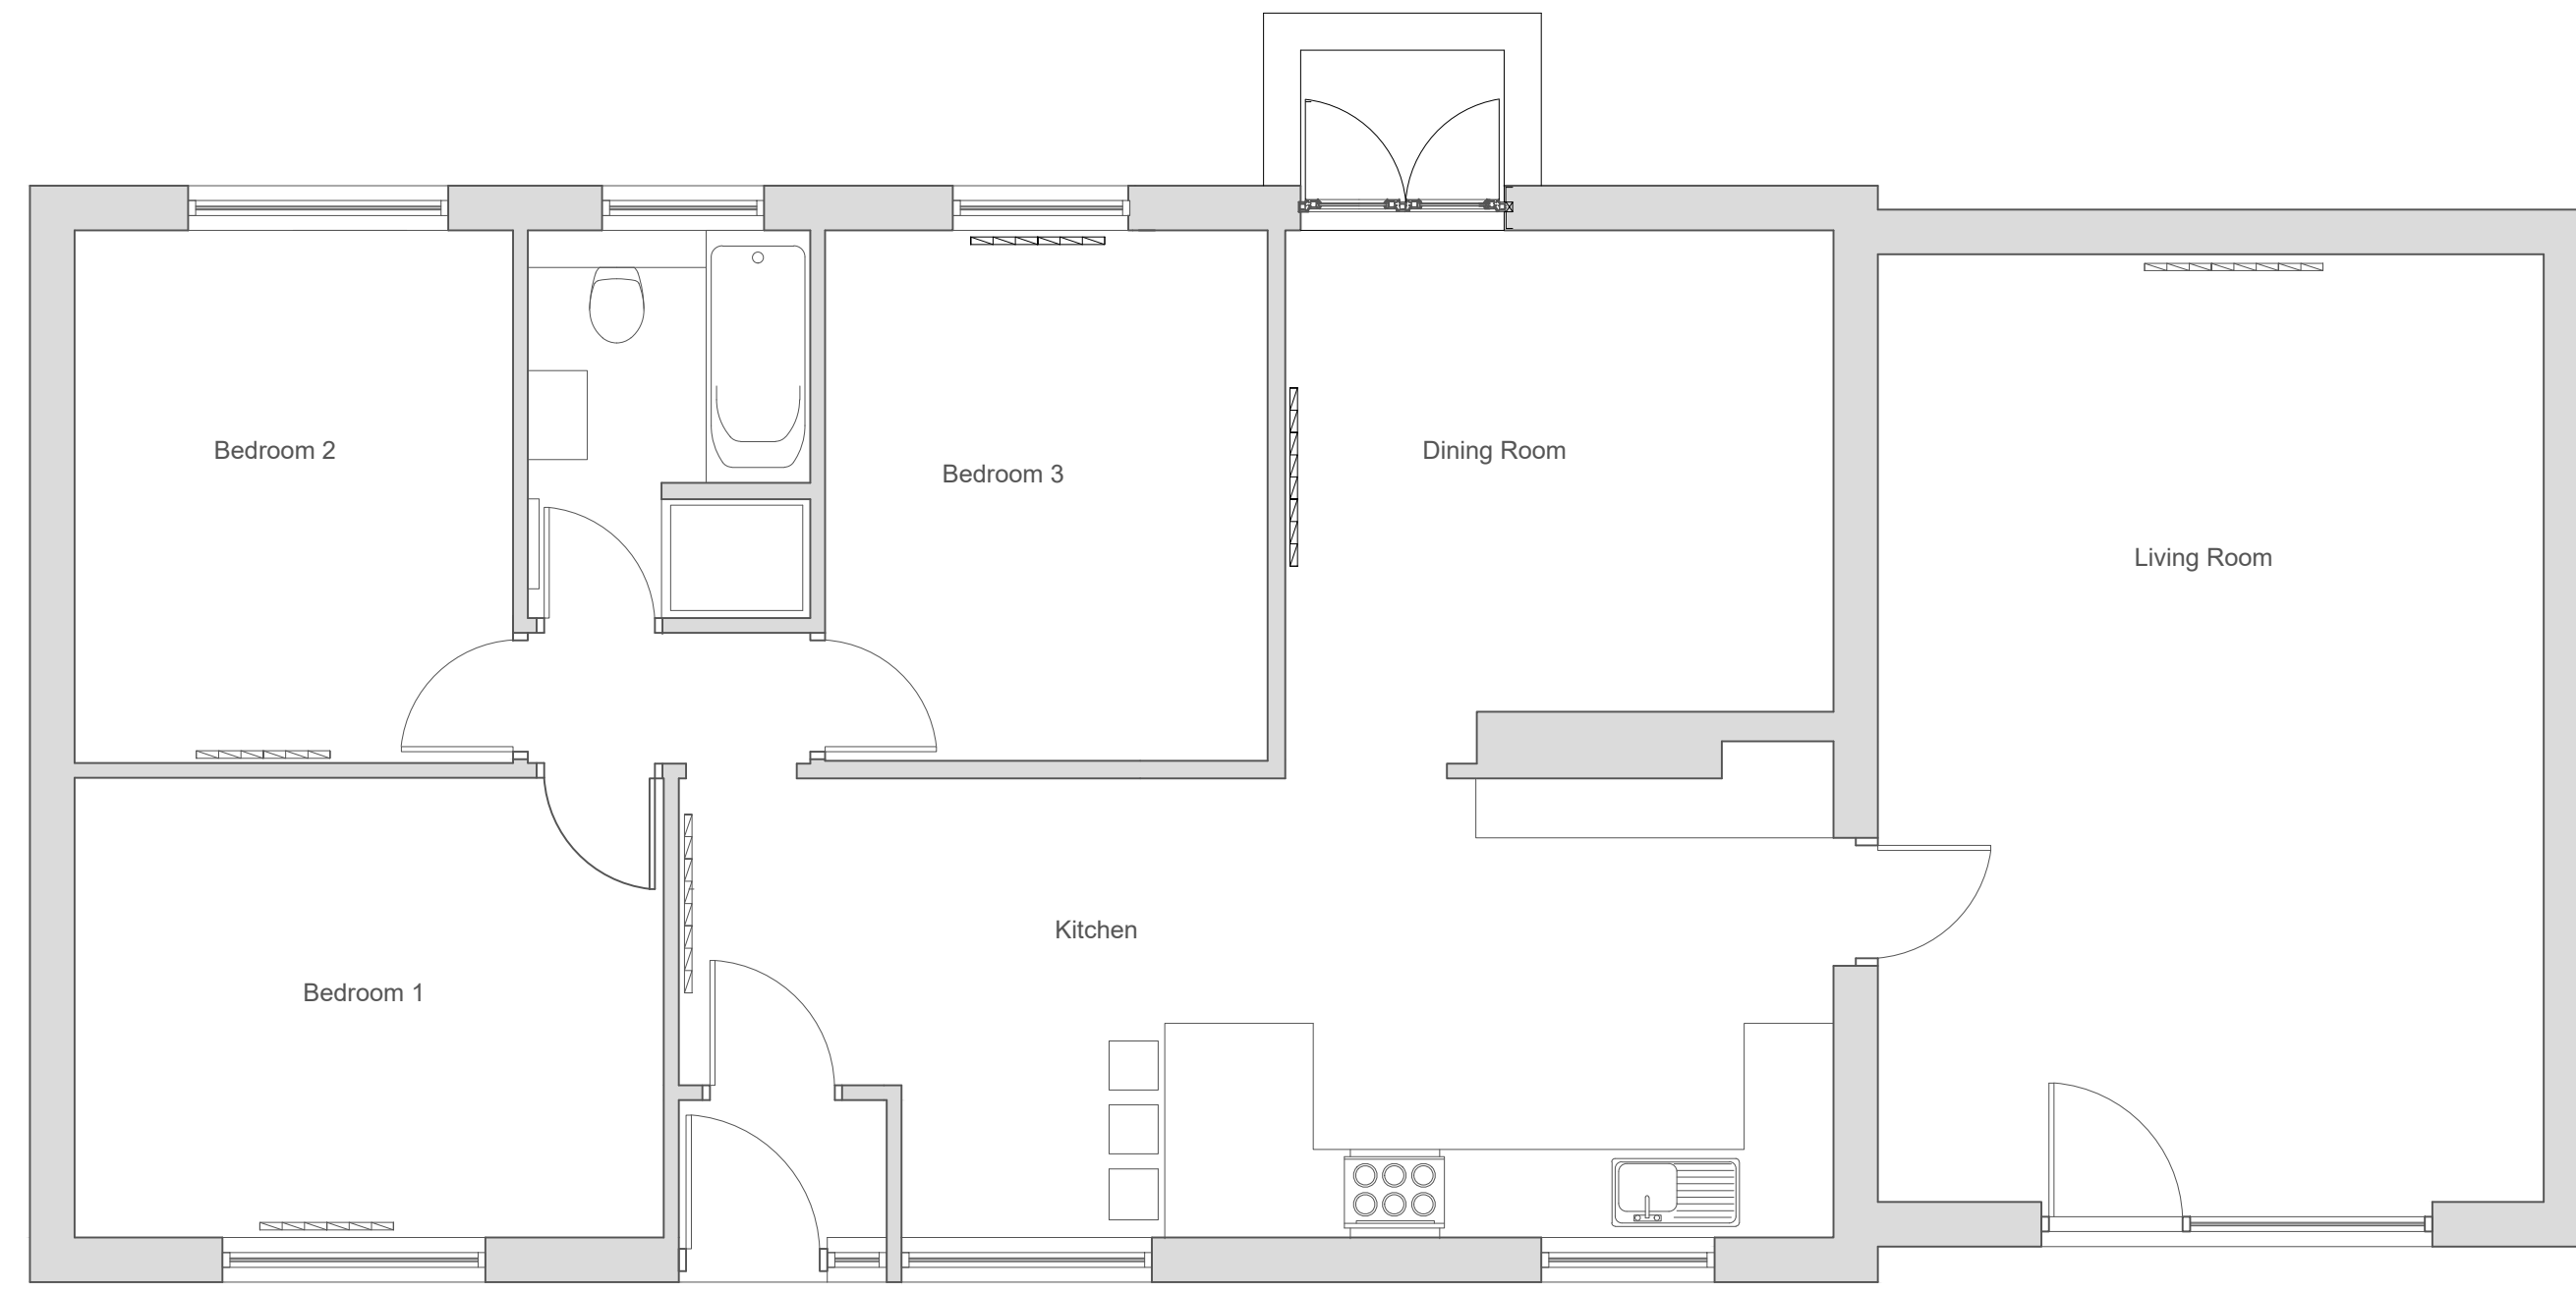

03 Ground Floor Plan, as existing
1:50@A1

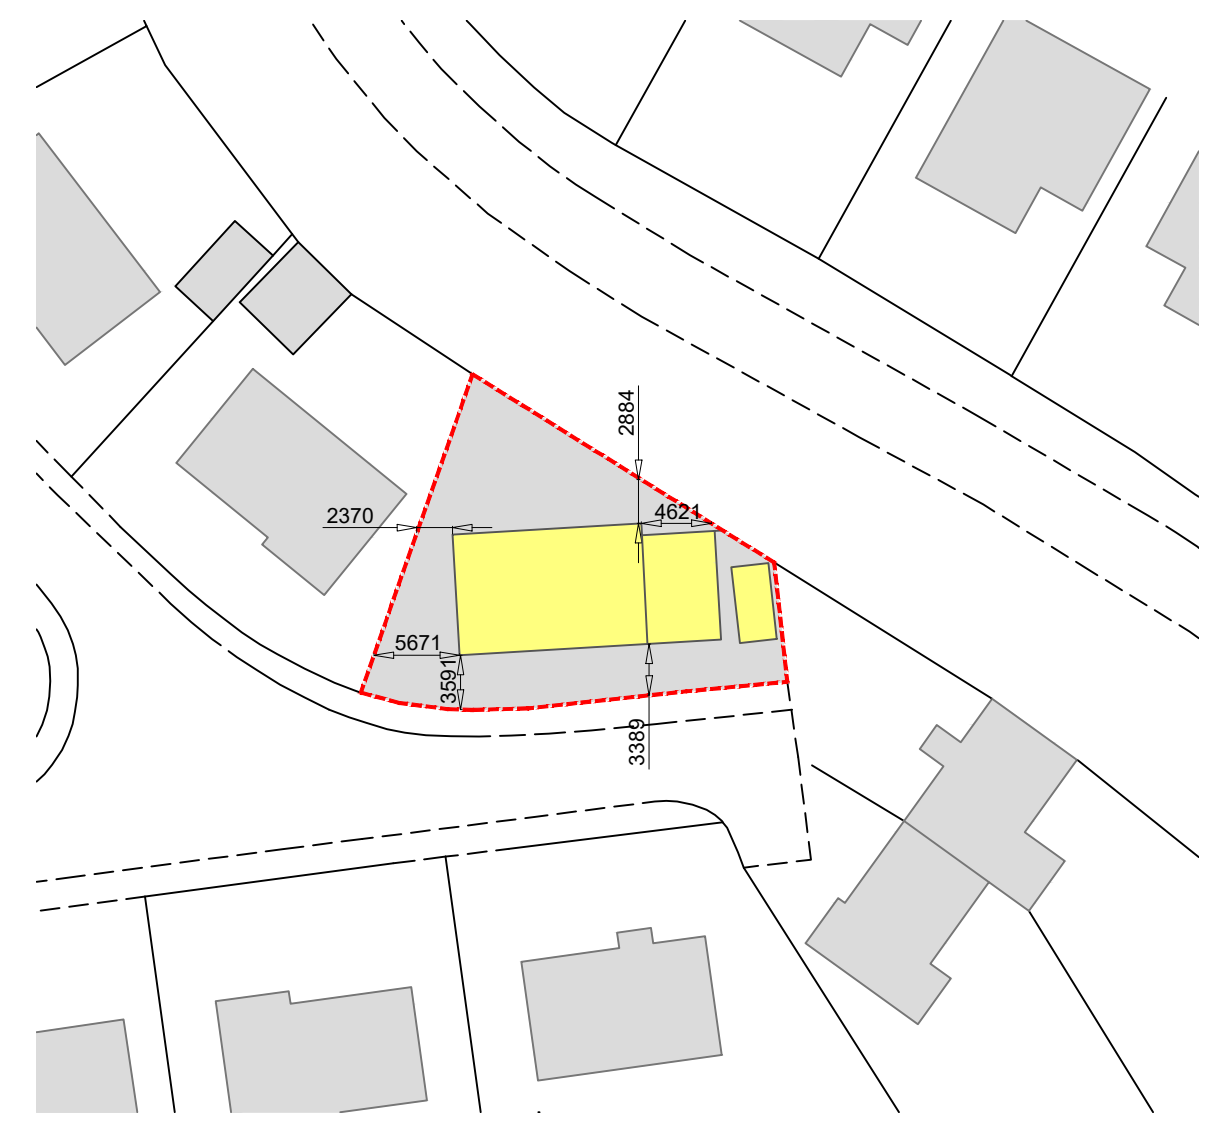


02 Site Plan
1:500@A1

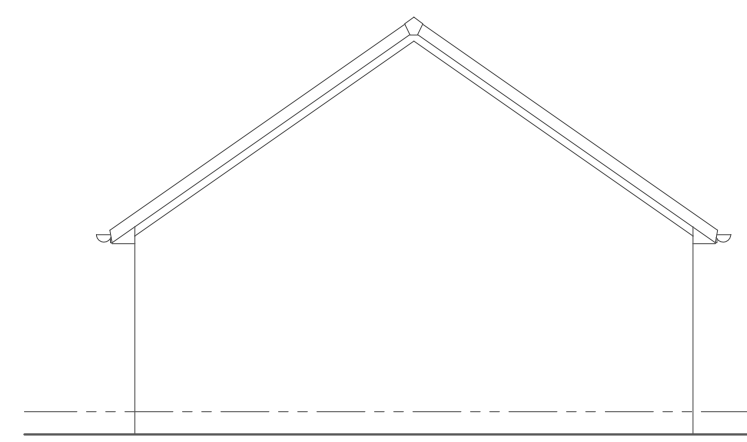


04 West Elevation, as existing
1:100@A1



05 South Elevation, as existing
1:100@A1

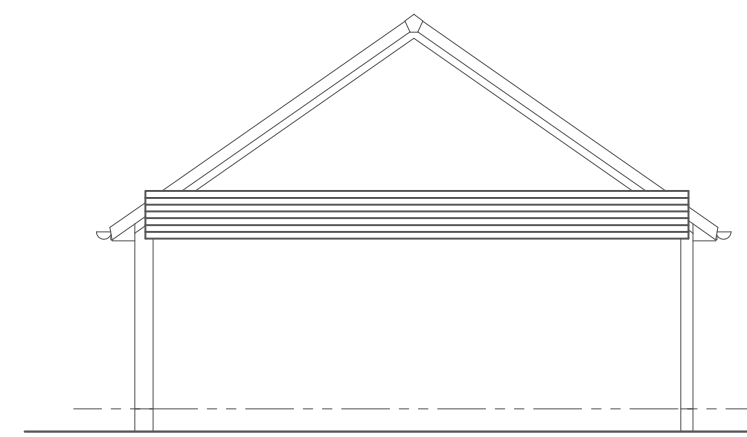

06 East Elevation, as existing
1:100@A1

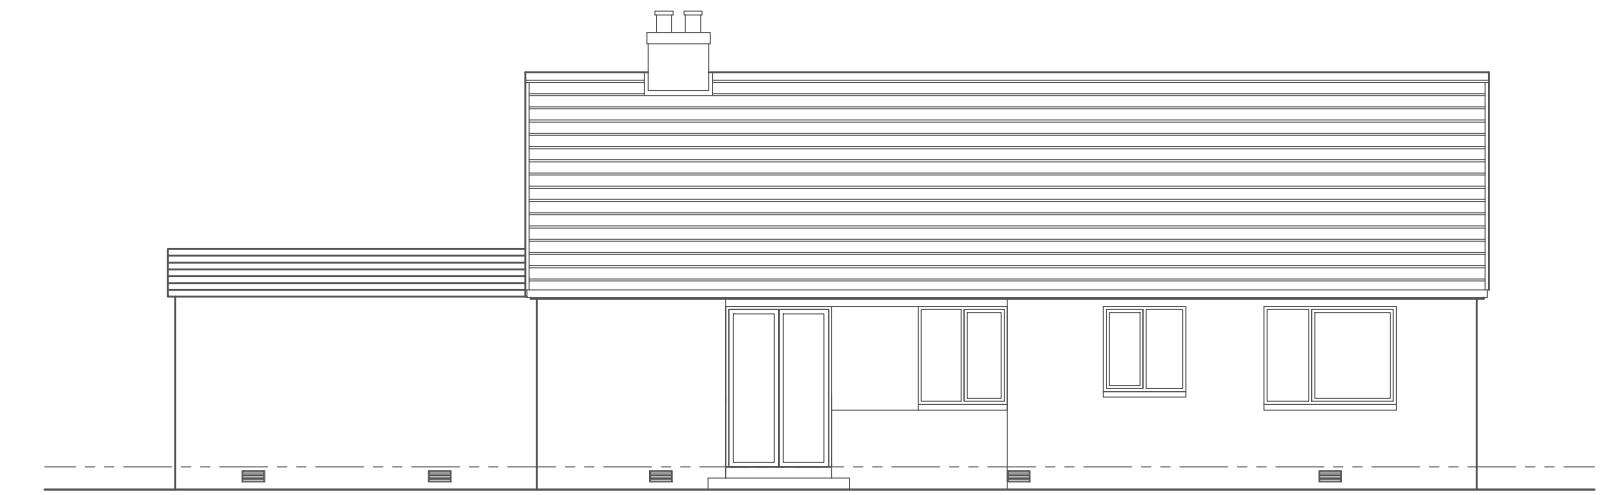

07 North Elevation, as existing
1:100@A1


General Notes

No.	Revision/Issue	Date
	First Issue	10.03.24



Firm Name and Address

Project Name and Address
Loft conversion and dormer installation
49 Highfield Crescent
Linlithgow
EH49 7BG


Project Masson	Sheet 01
Date 10.03.24	
Scale As Noted	

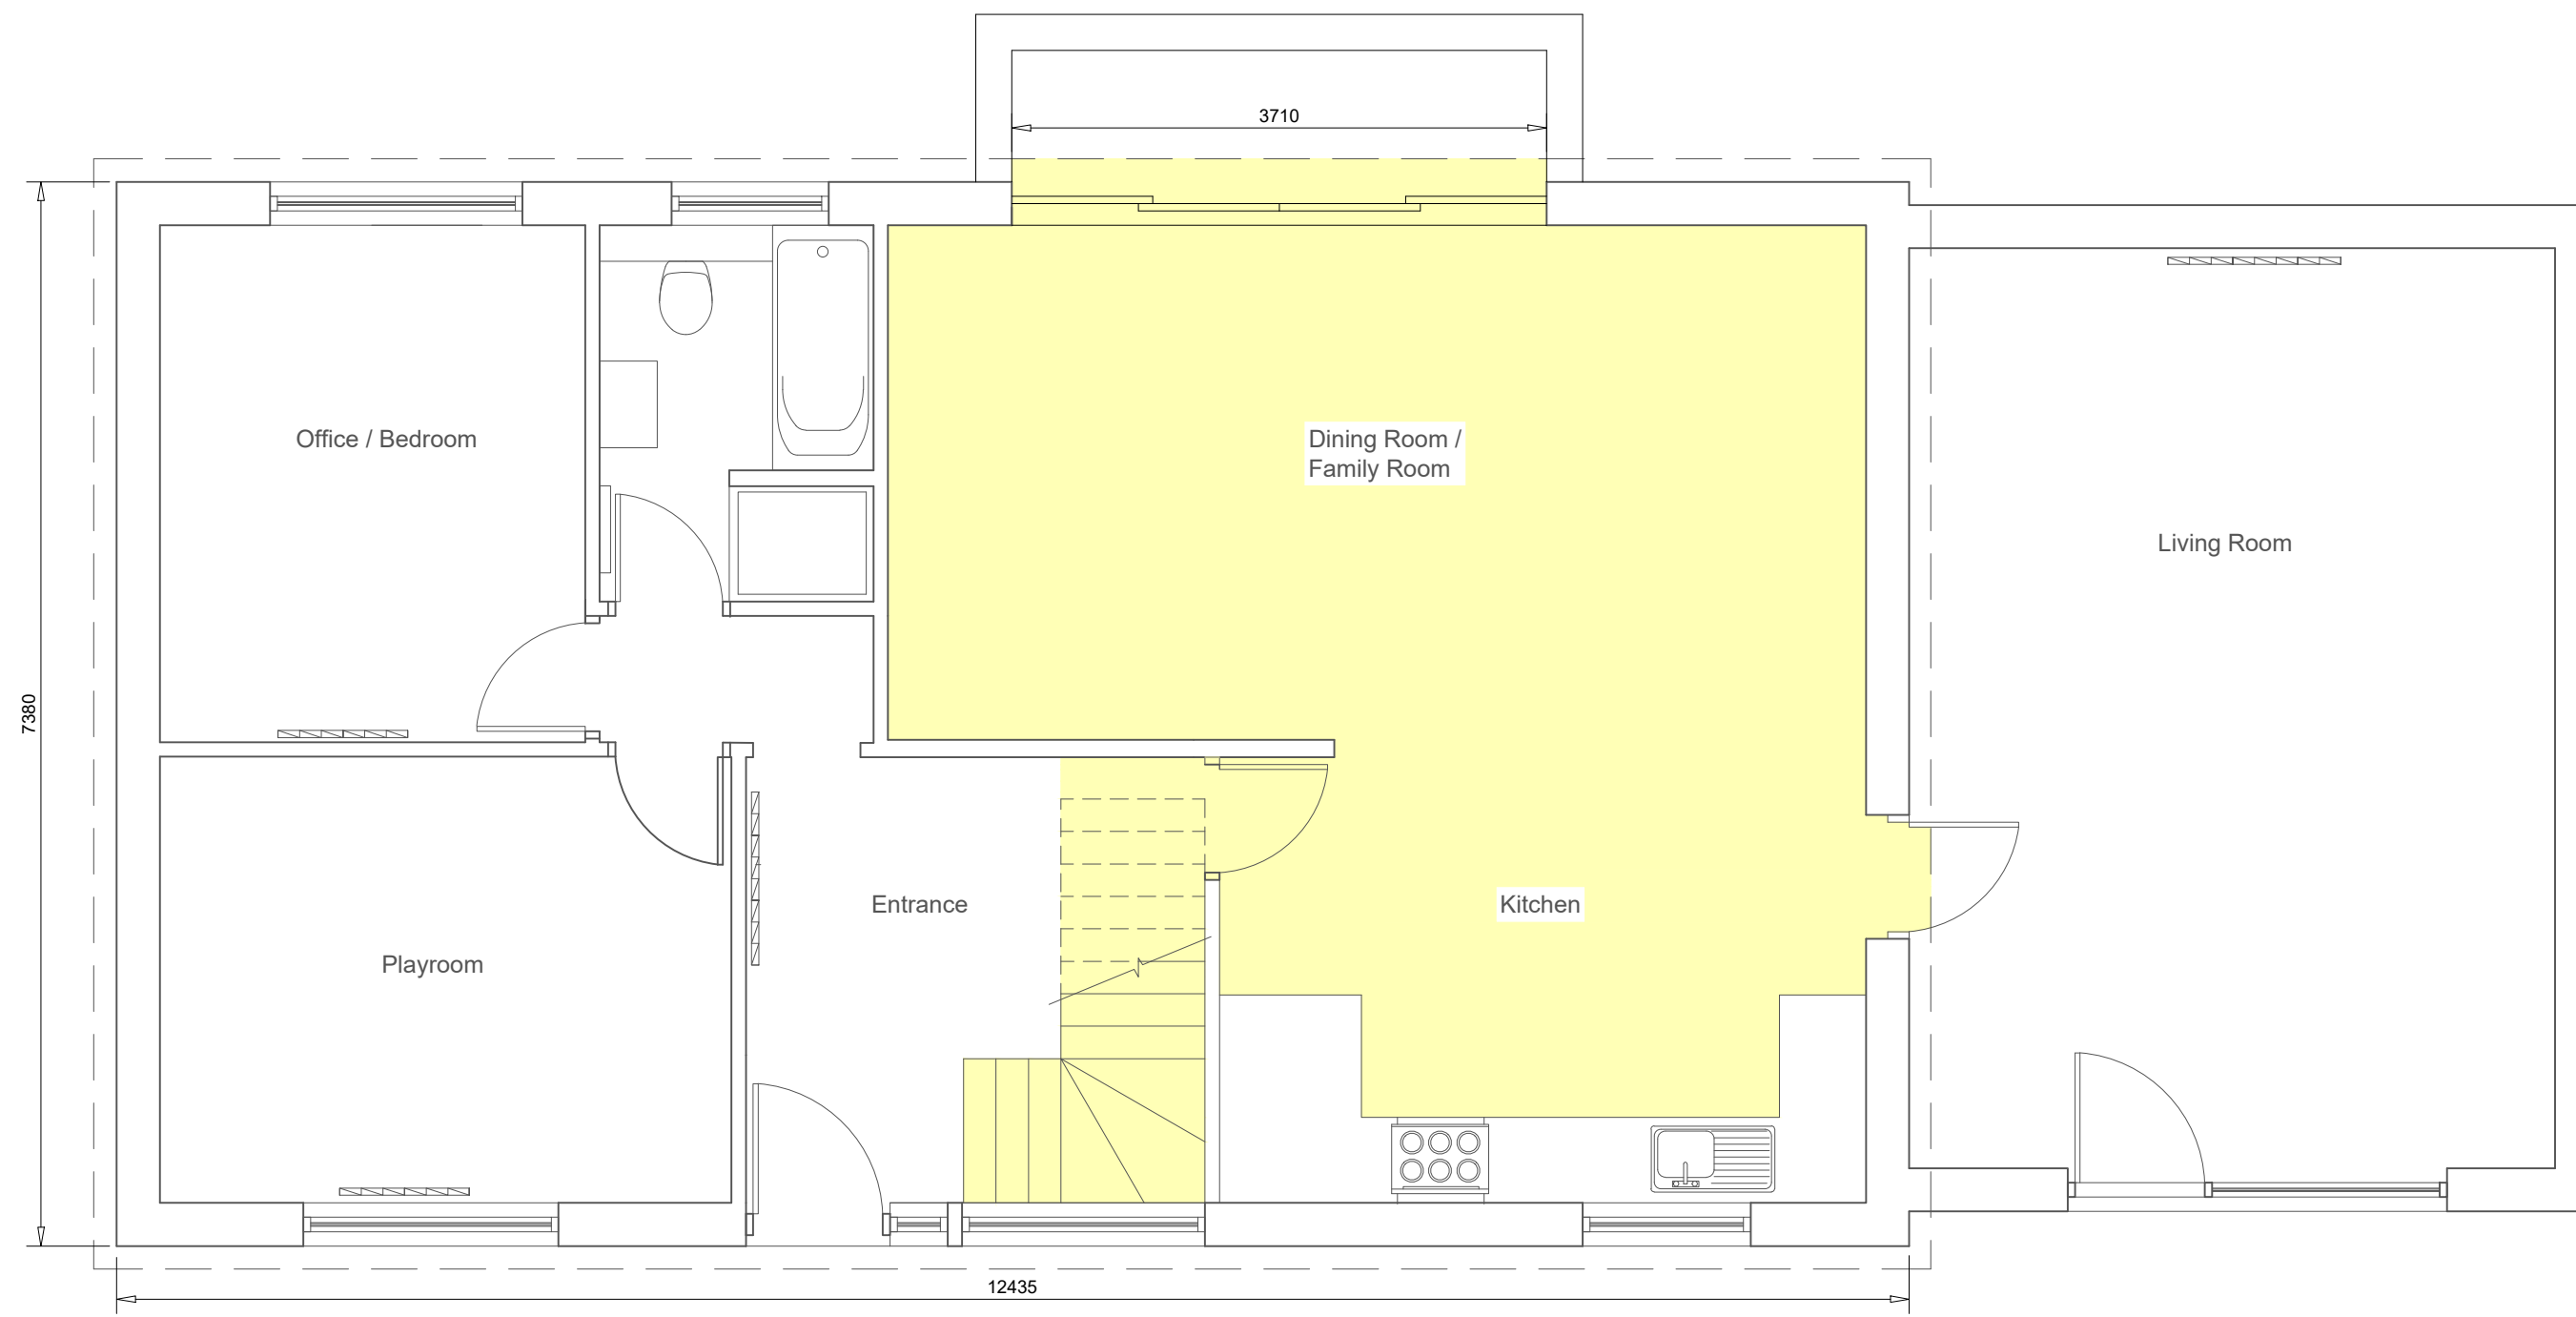


01 Ground Floor Plan, as proposed
1:50@A1

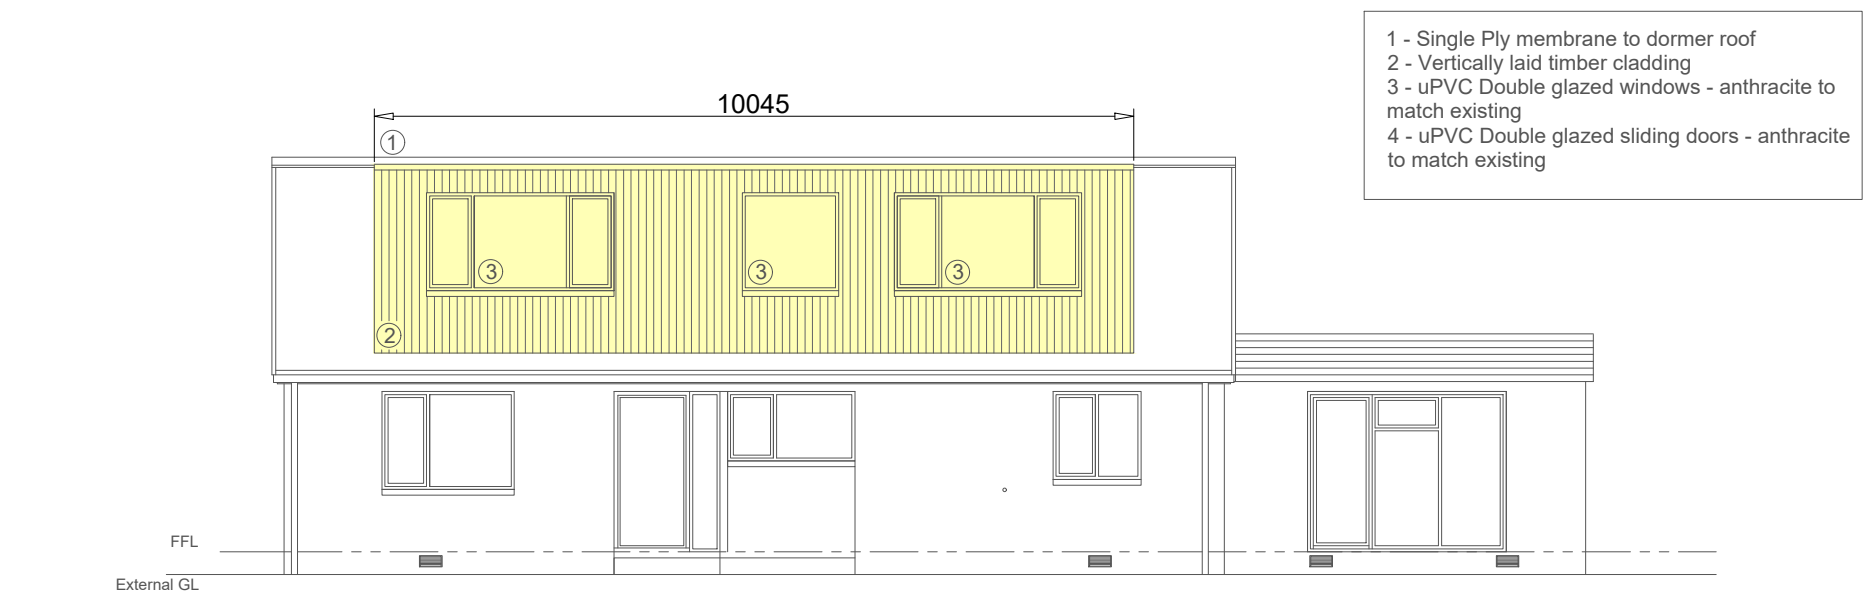 


03 South Elevation, as proposed
1:100@A1

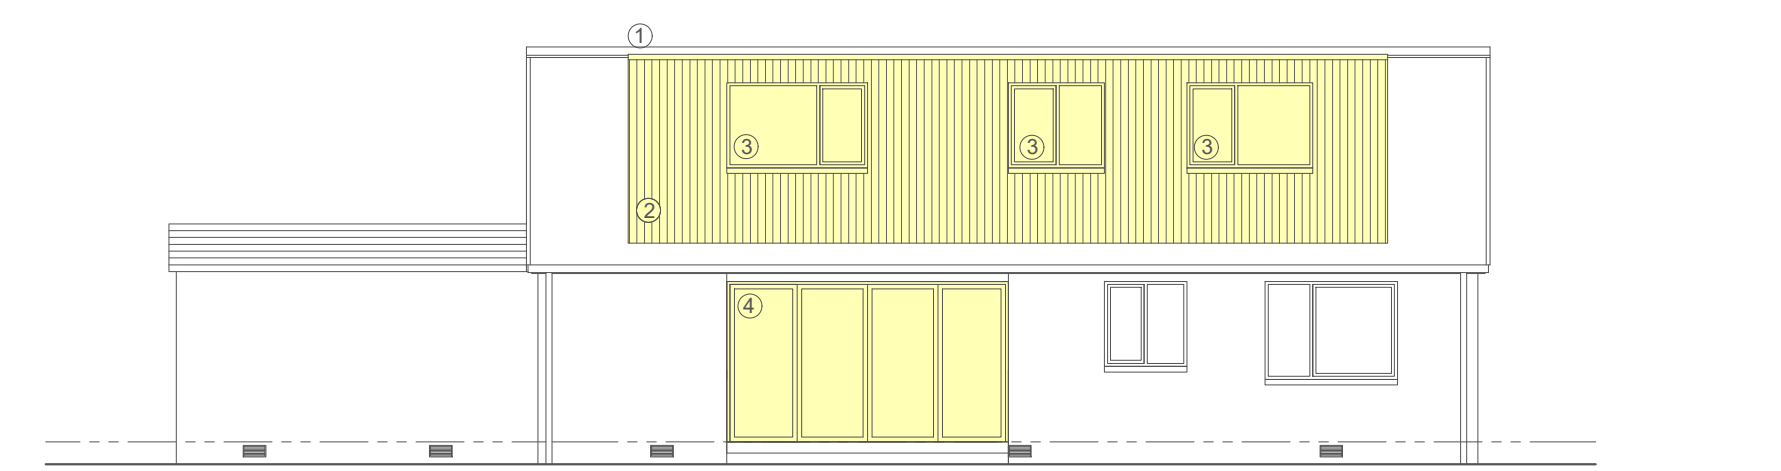


04 North Elevation, as proposed
1:100@A1

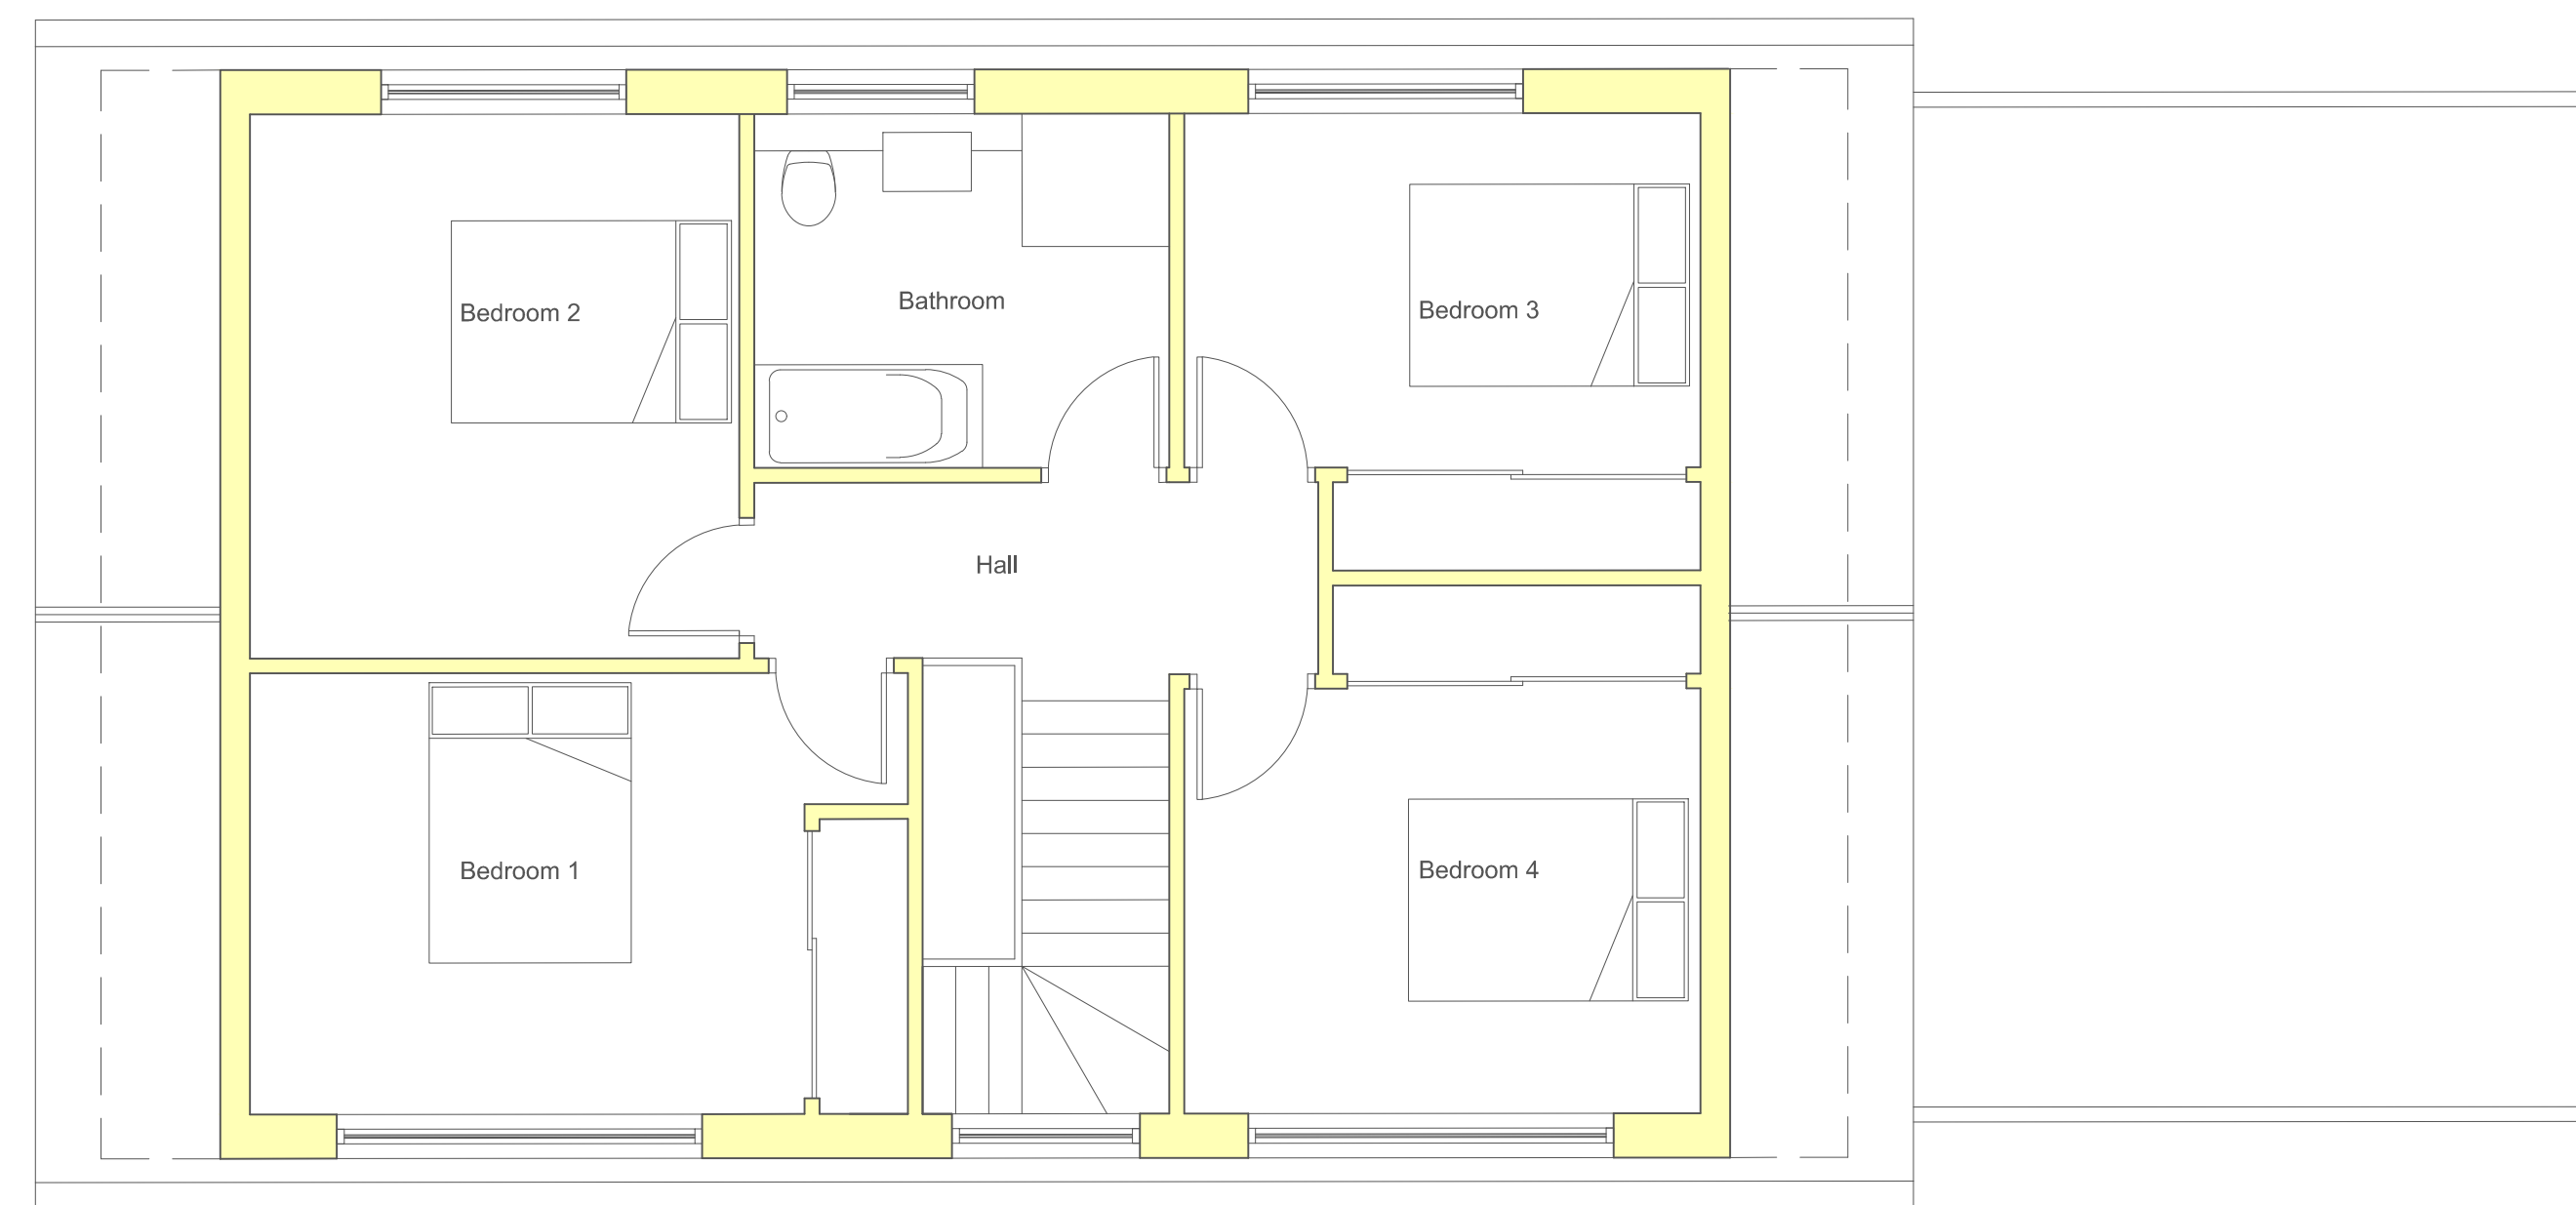


02 First Floor Plan, as proposed
1:50@A1

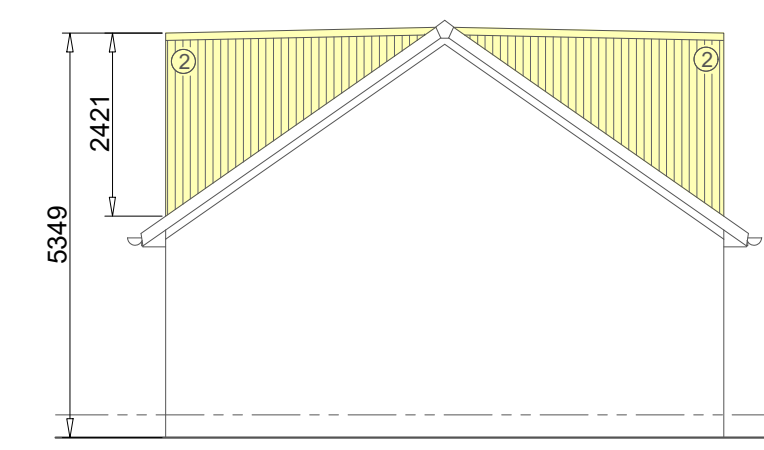

05 West Elevation, as proposed
1:100@A1

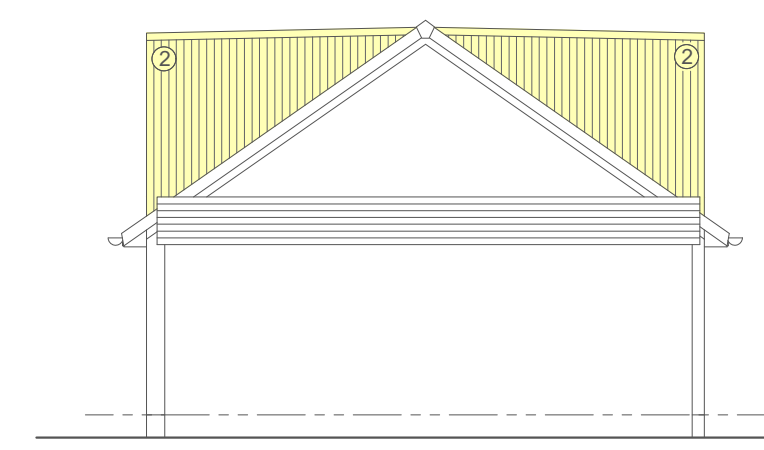

06 East Elevation, as proposed
1:100@A1

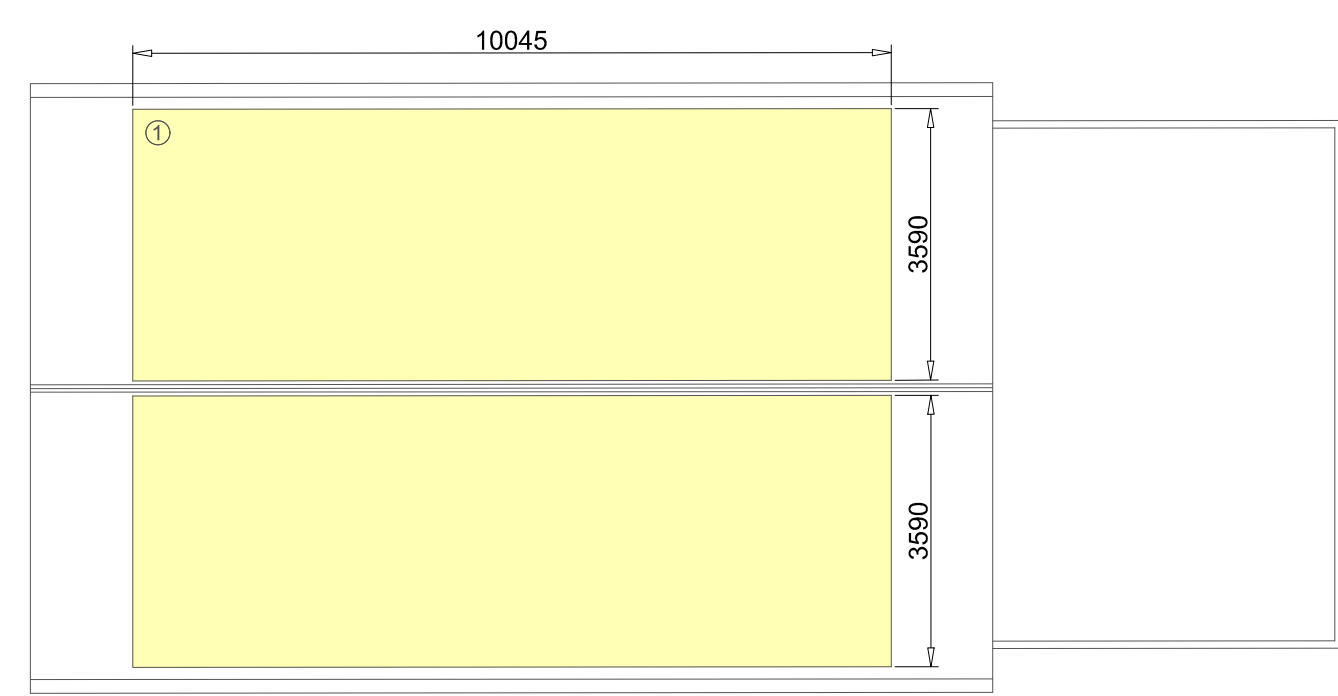

07 Roof Plan, as proposed
1:100@A1

General Notes

No.	Revision/Issue	Date
	First Issue	10.03.24

Firm Name and Address

Project Name and Address
Loft conversion and dormer installation
49 Highfield Crescent
Linlithgow
EH49 7BG

Project	Masson	Sheet	01
Date	10.03.24		
Scale	As Noted		