



All dimensions to be checked on site




Example images

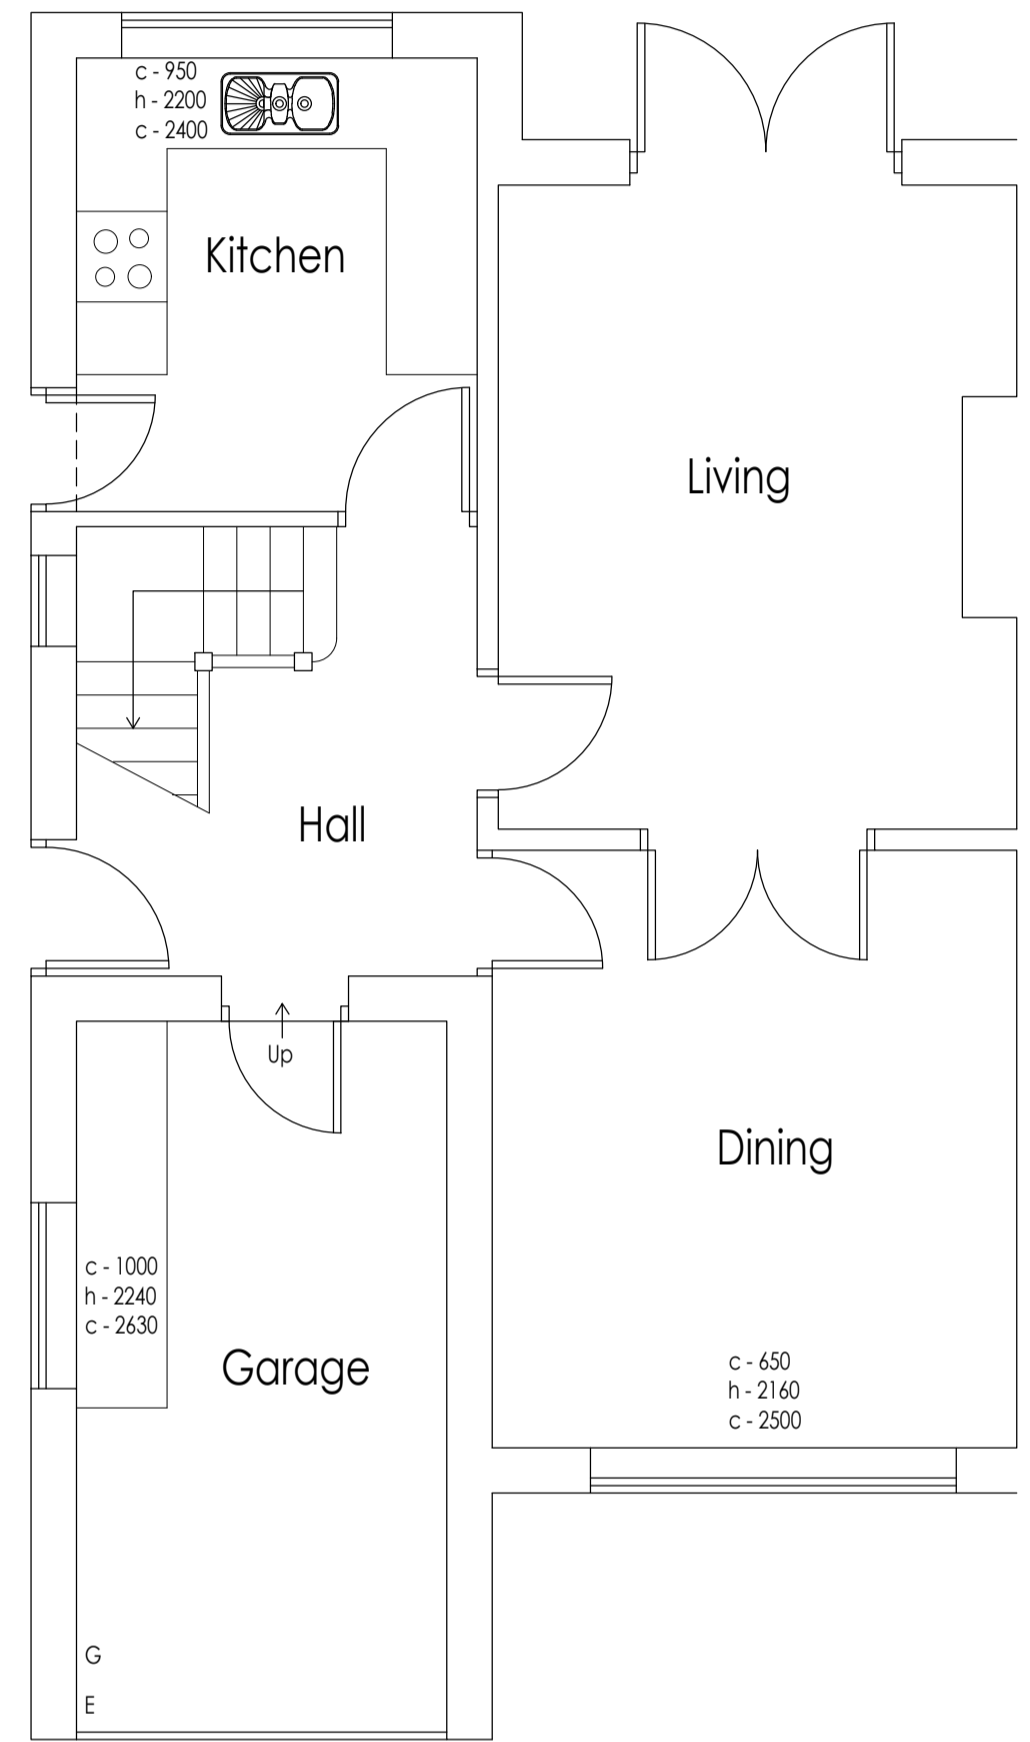


Existing Ground Floor Plan

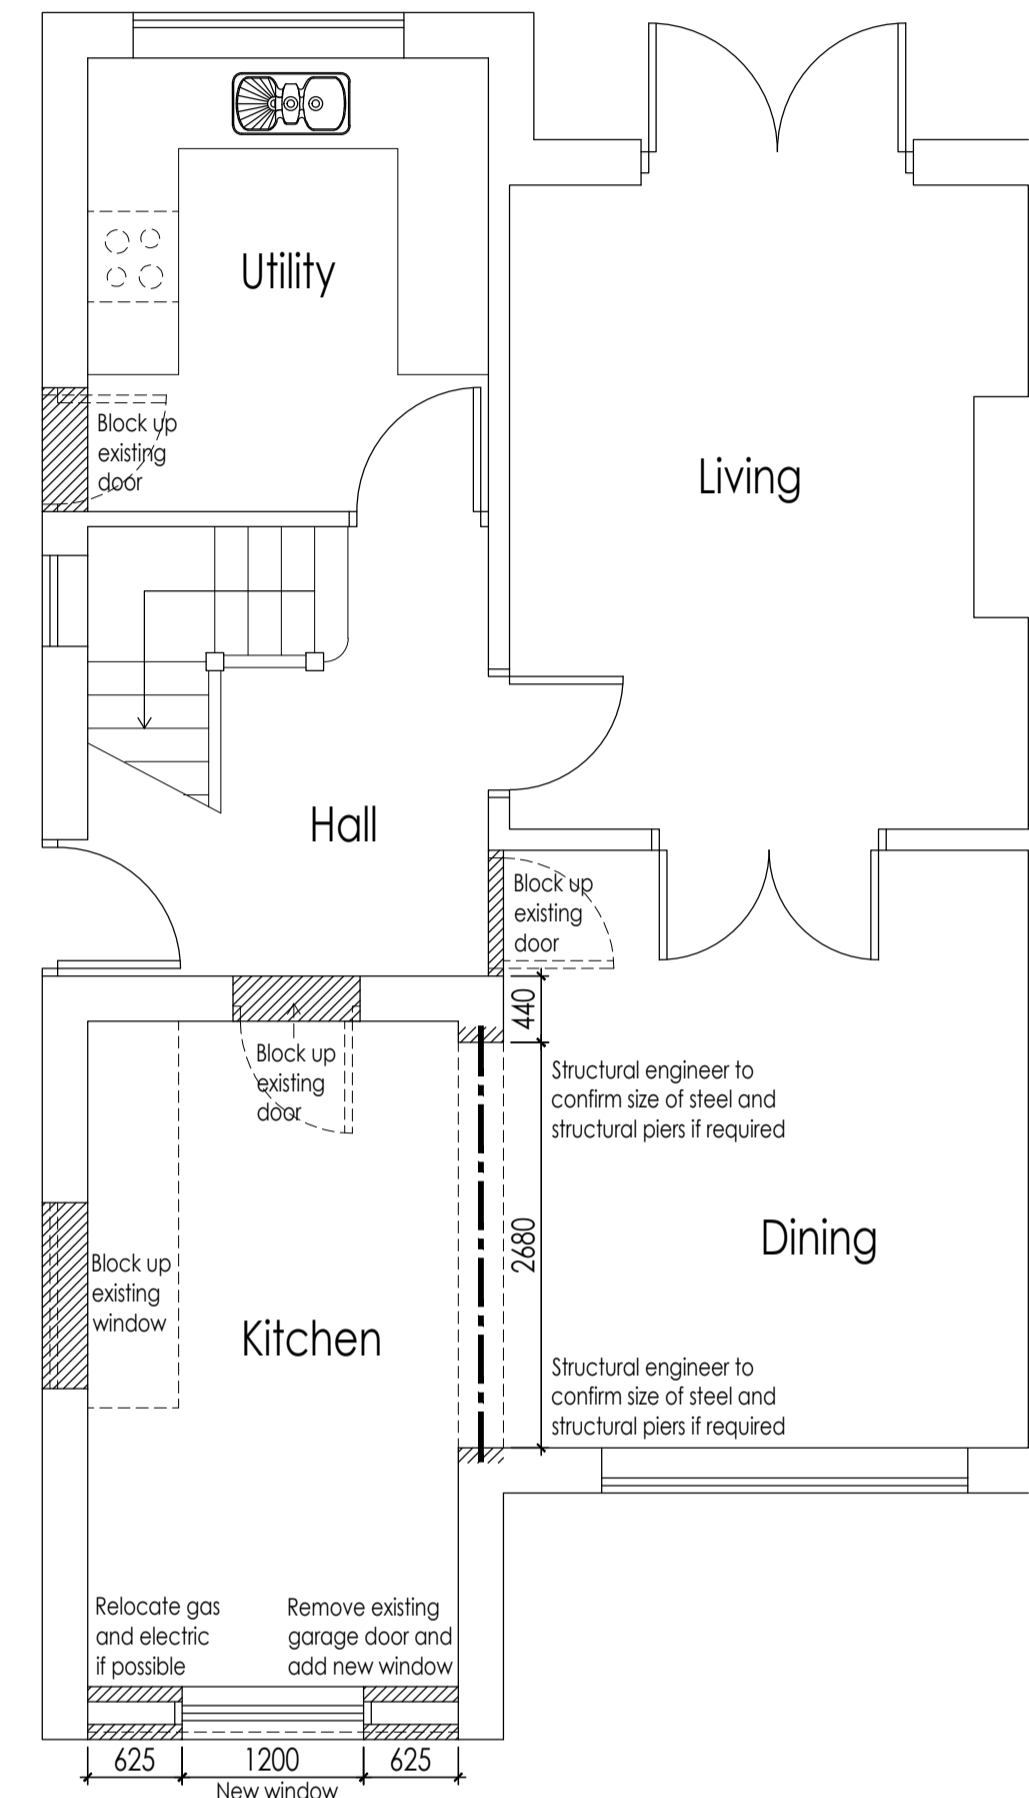

Proposed Ground Floor Plan

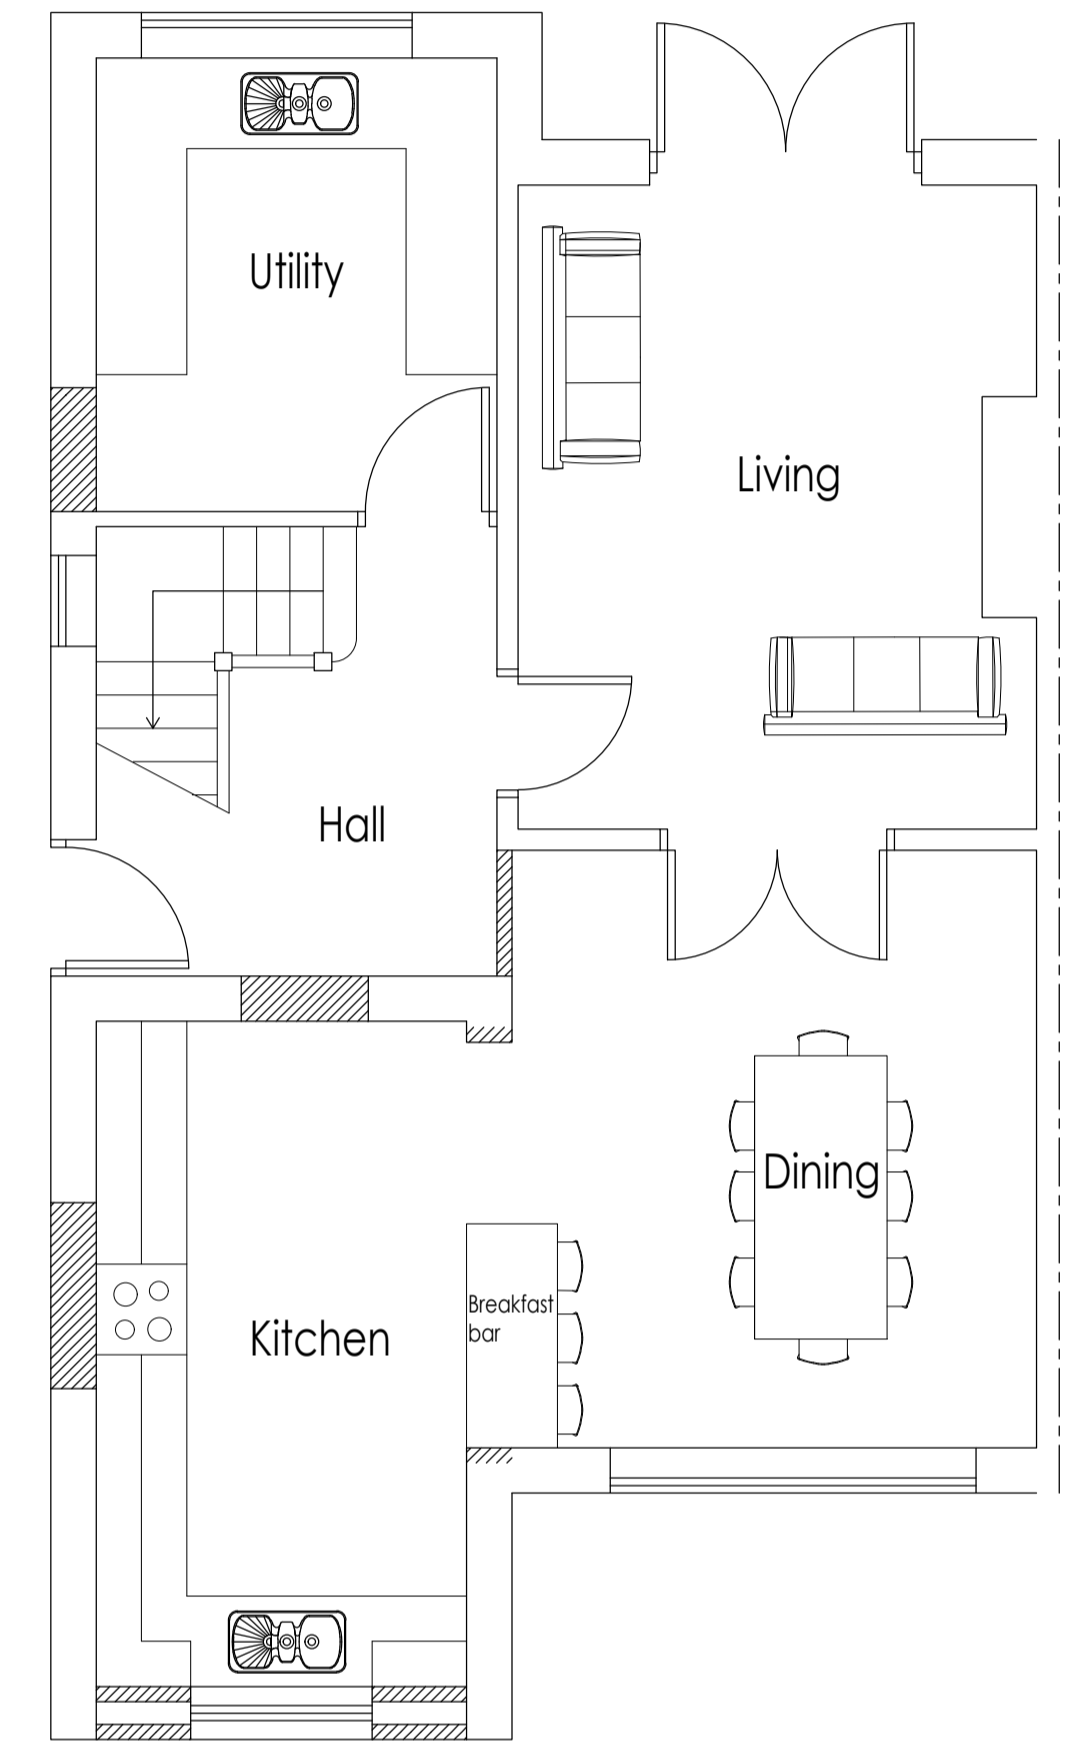

Proposed Ground Floor Plan (Not showing demolition)

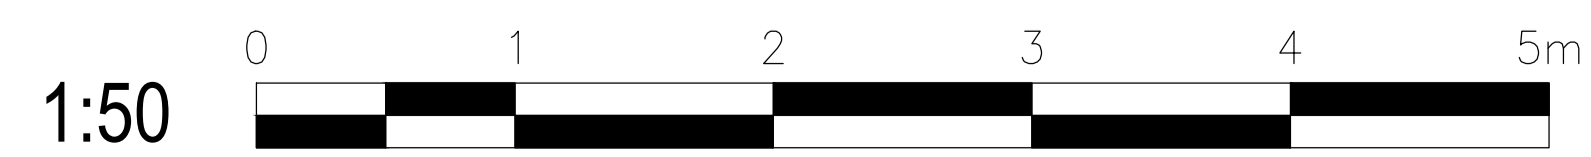

Existing & Proposed Floor Plans	
Scale 1:50 @ A1	dwg-01
6 Milcroft, Crosby L23 9XJ	