




All dimensions to be checked on site

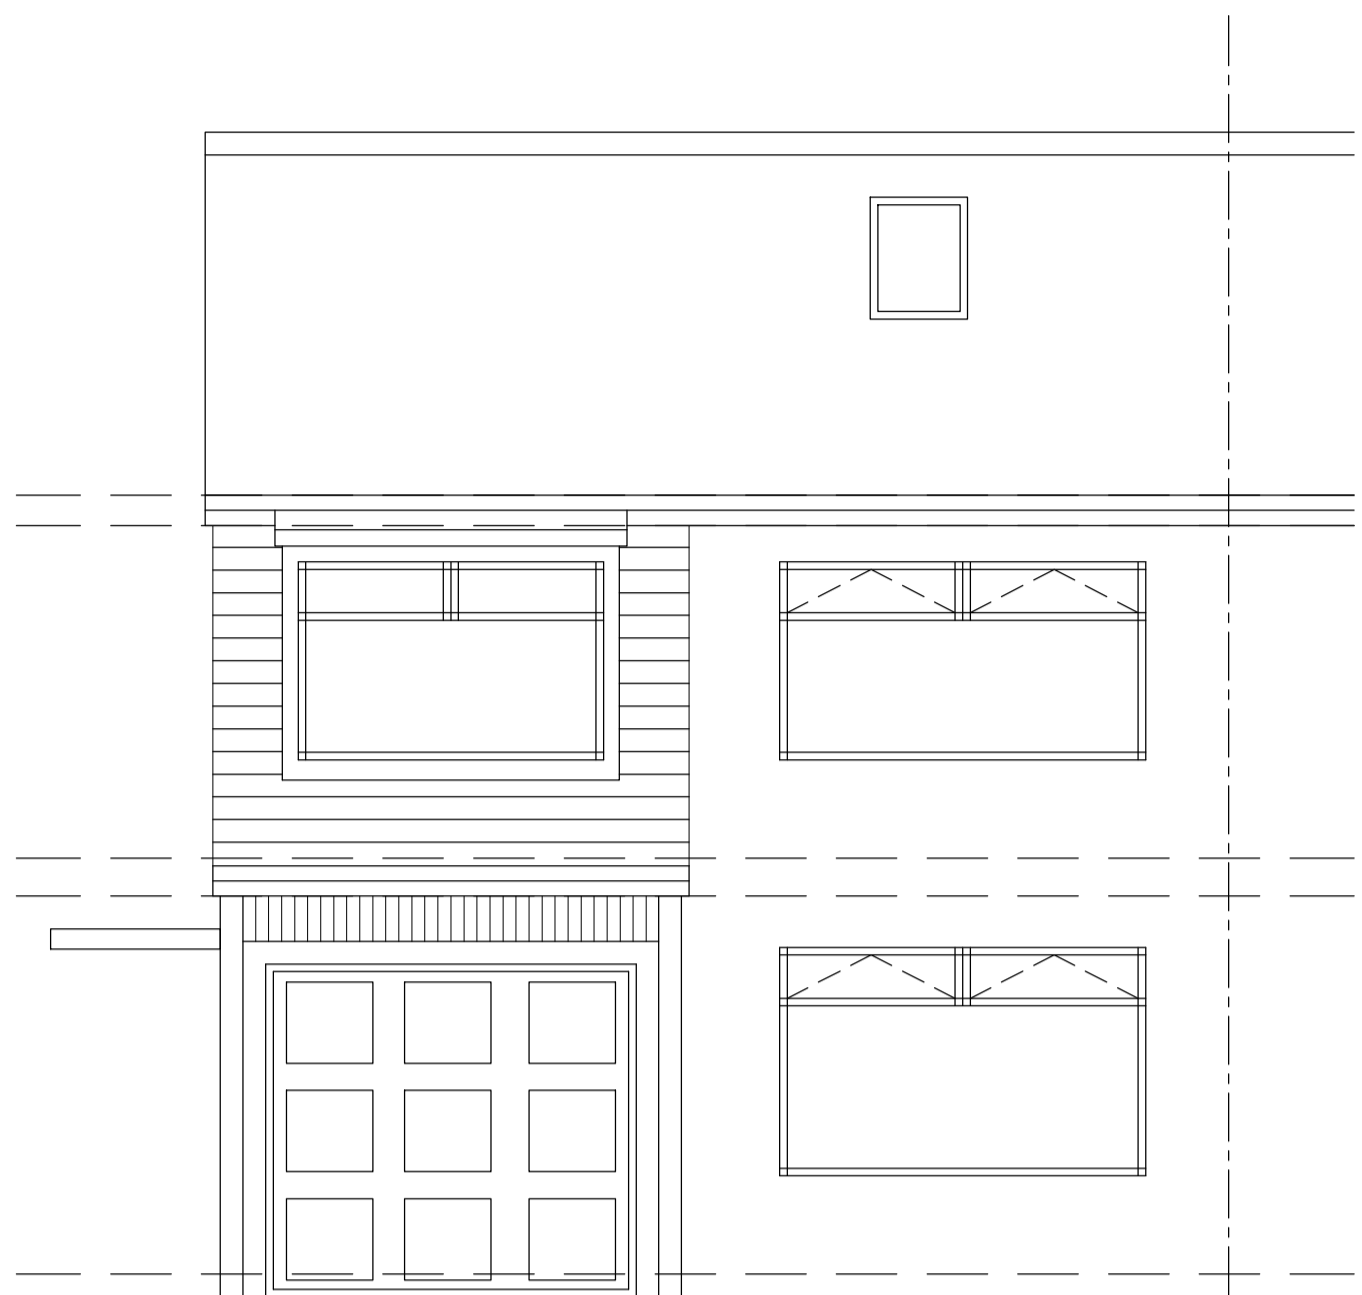


Existing Front Elevation

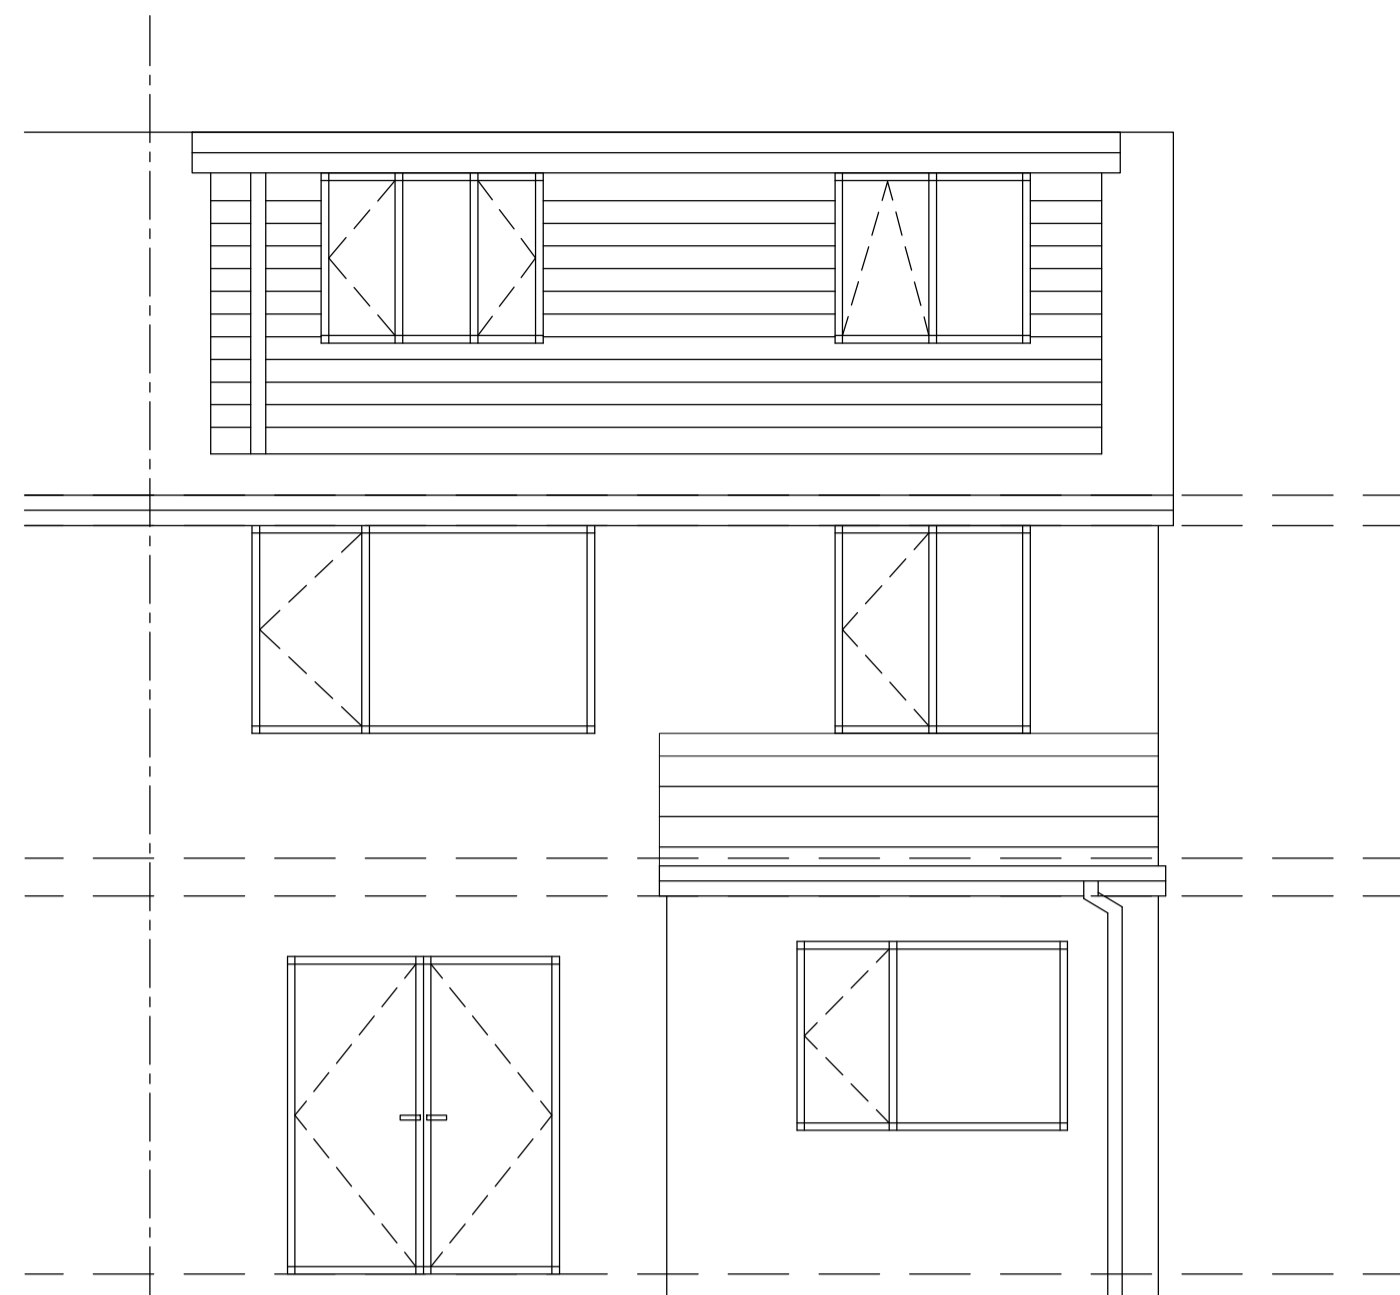


Existing Rear Elevation

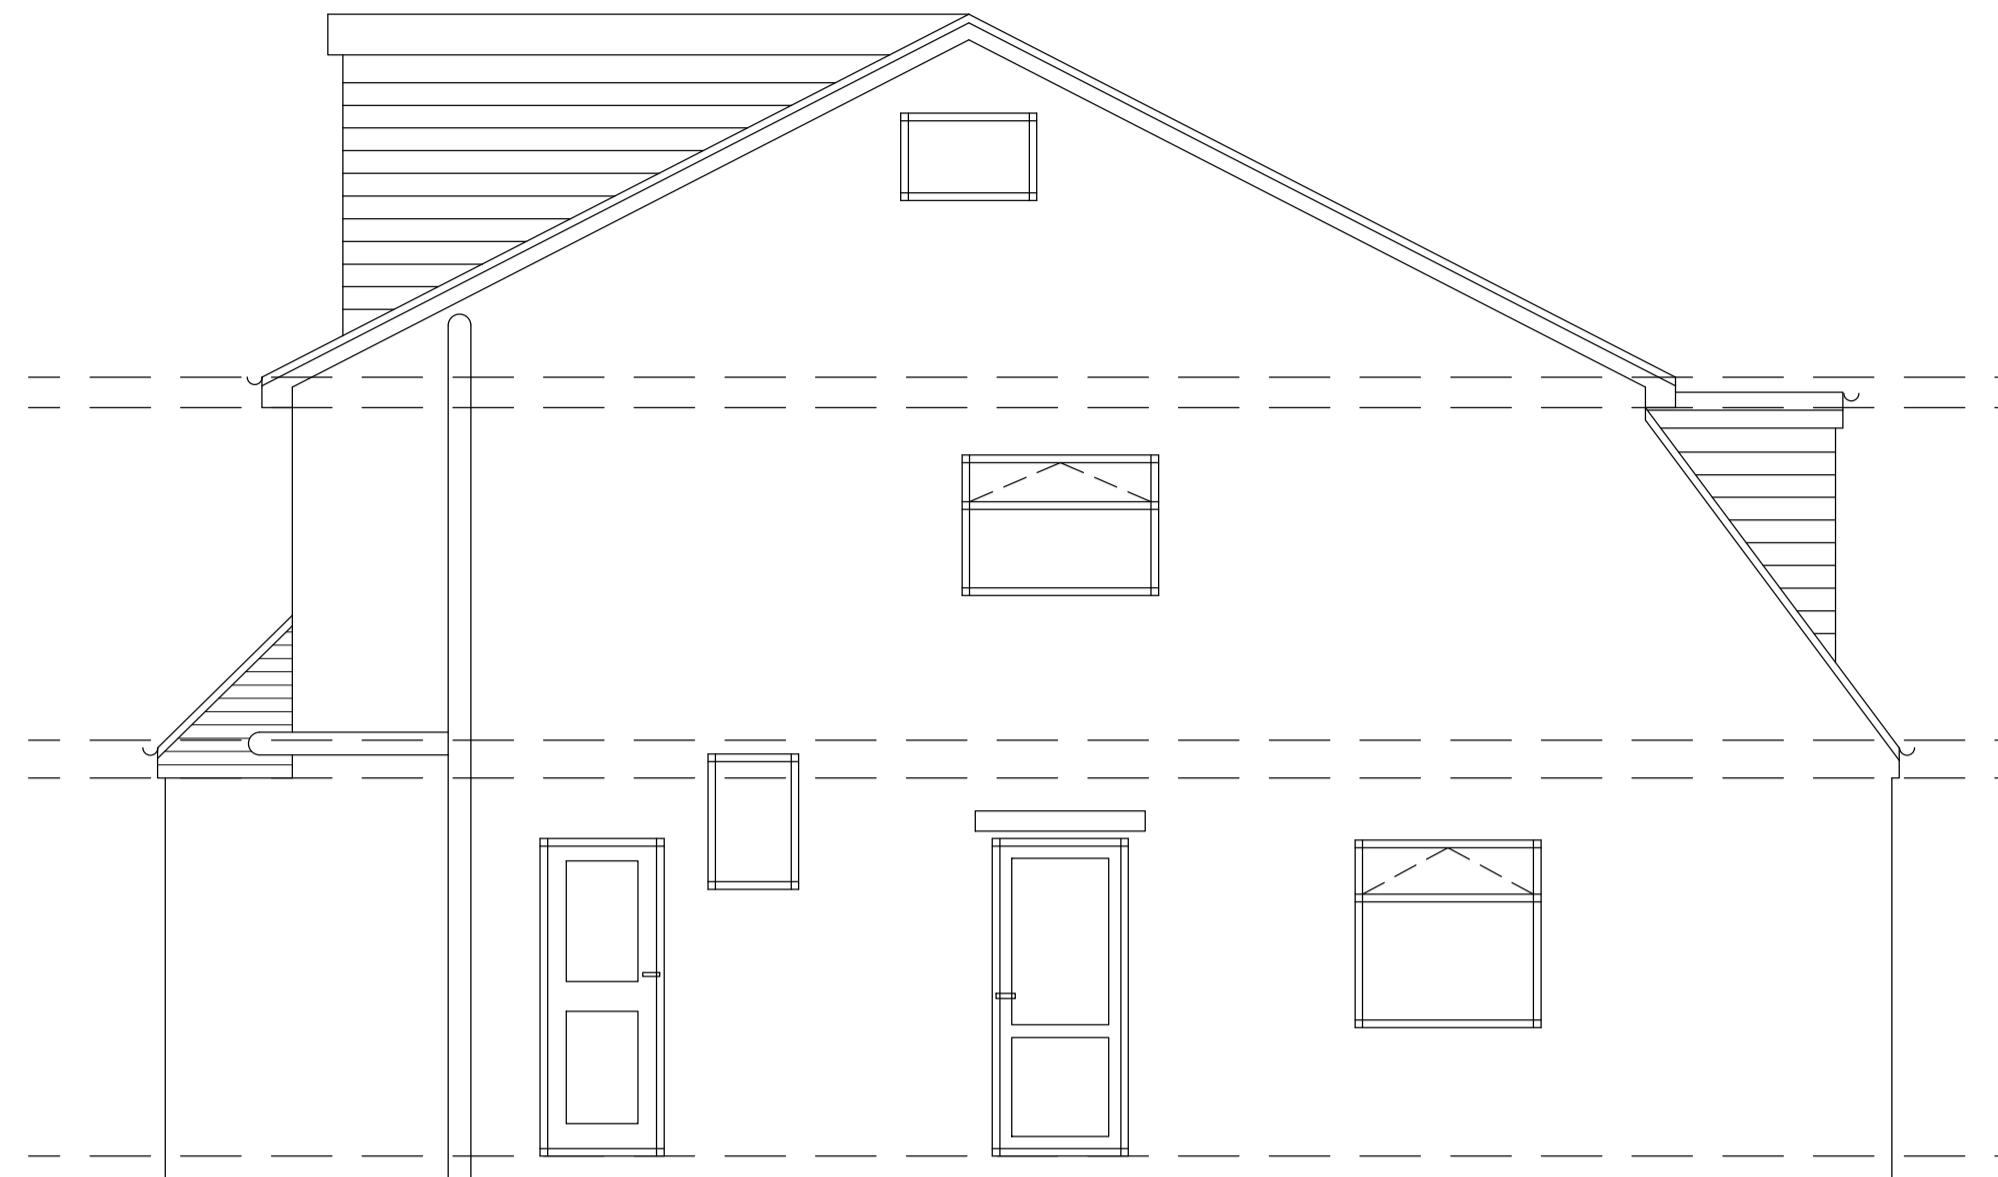


Existing Side 1 Elevation

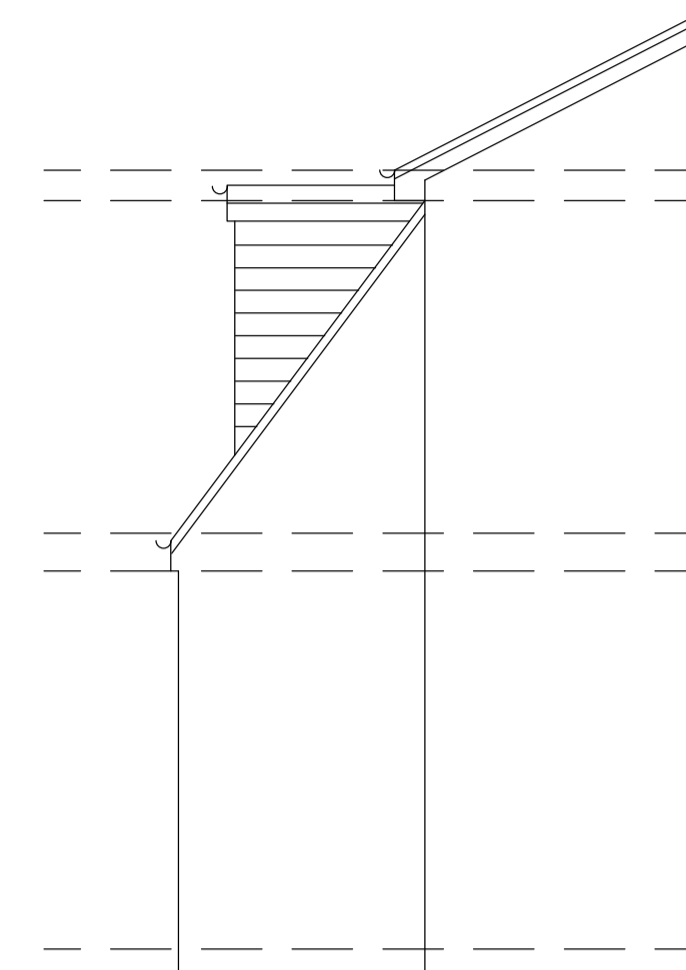


Existing Side 2 Elevation

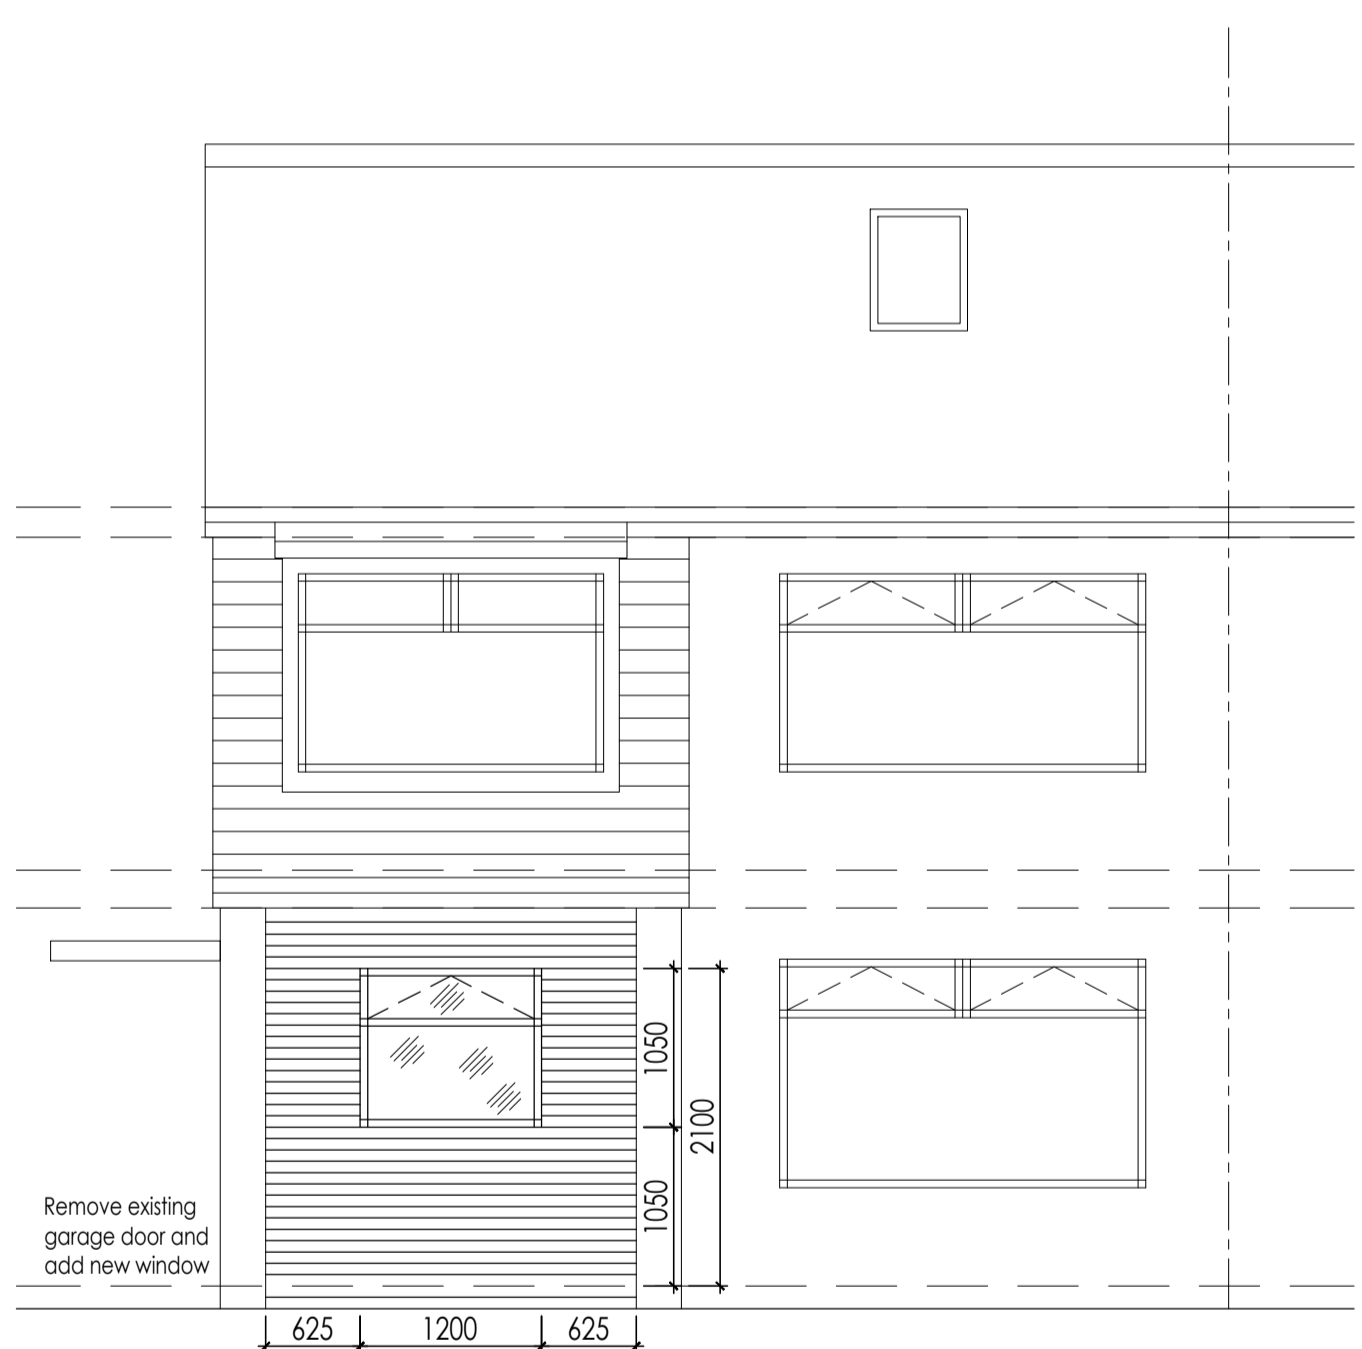


Proposed Front Elevation

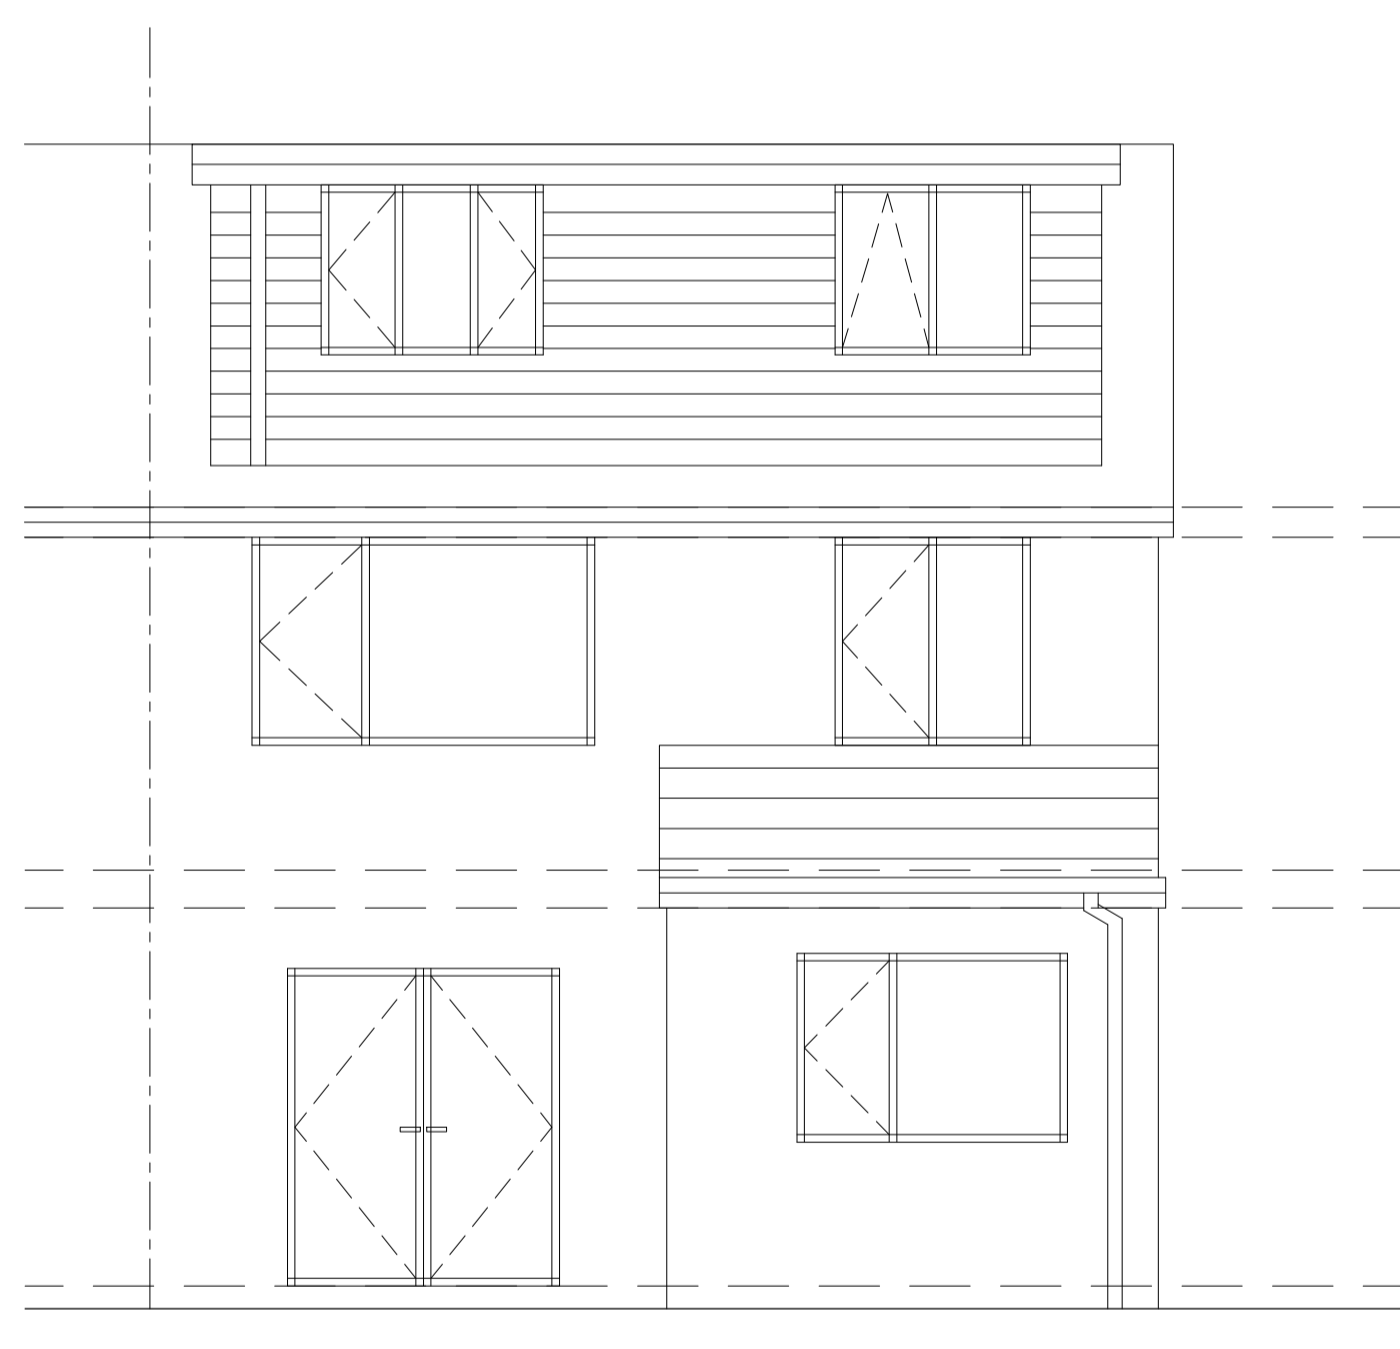


Proposed Rear Elevation

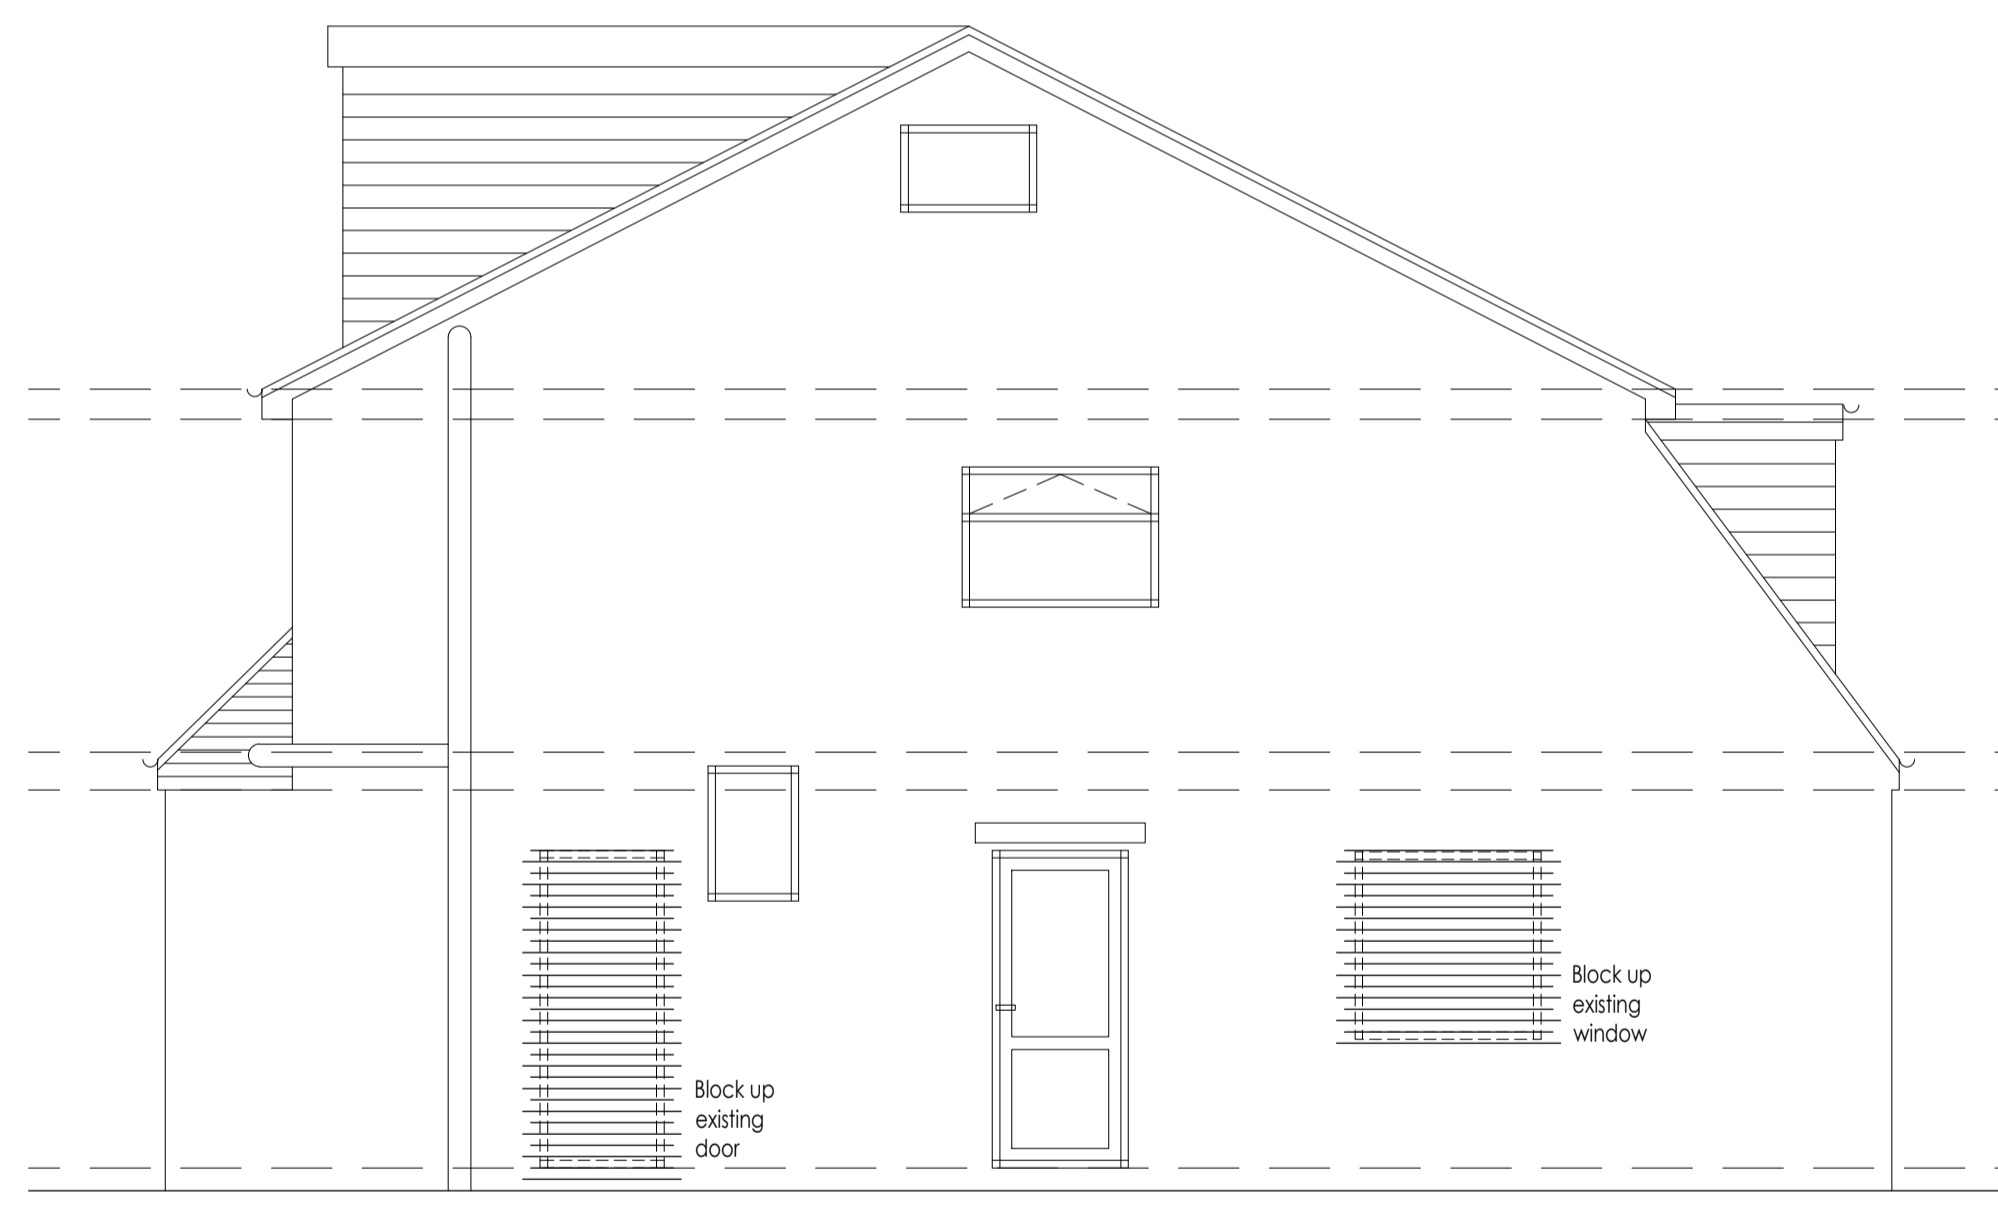

Proposed Side 1 Elevation

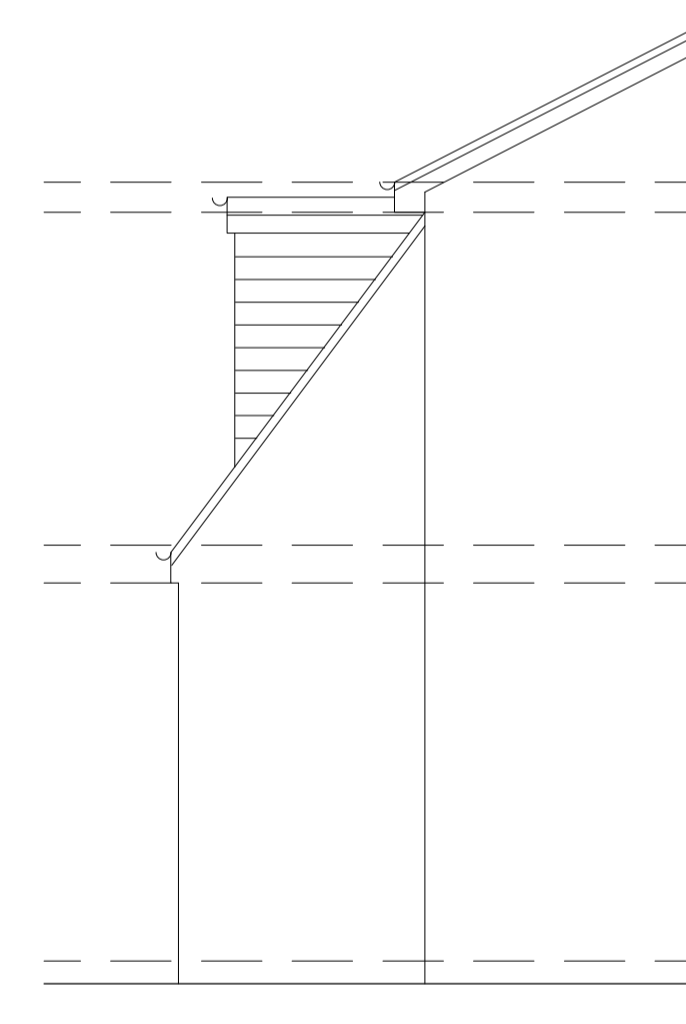

Proposed Side 2 Elevation

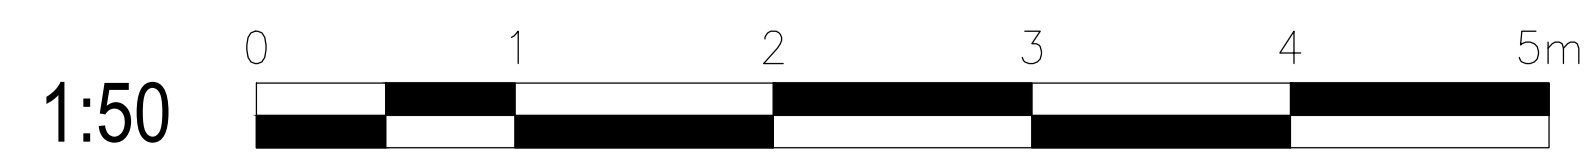

Existing & Proposed Elevations  
Scale 1:50 @ A1    dwg-02  
6 Milcroft, Crosby  
L23 9XJ