


Items to be removed / demolished

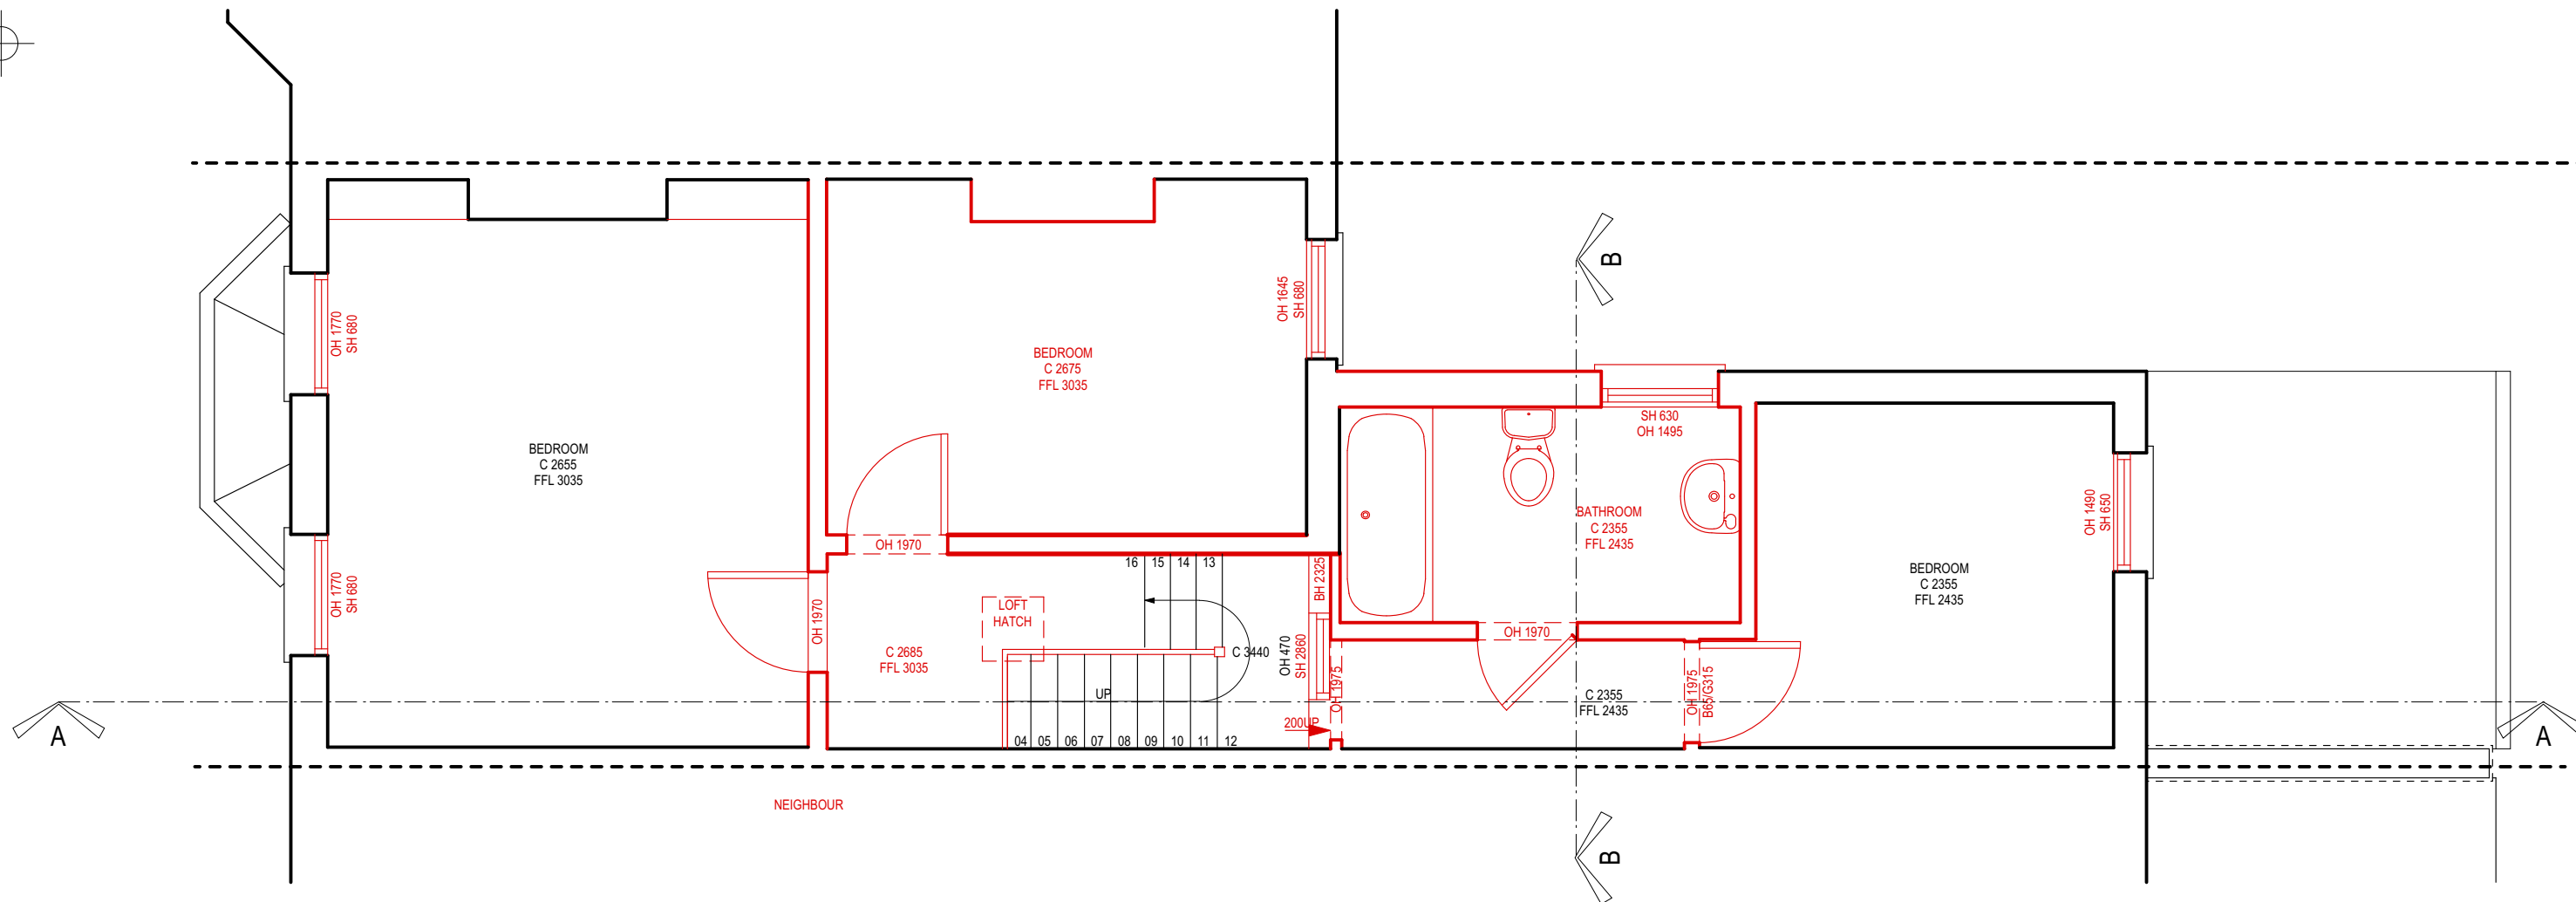


All dimensions are in millimetres
 All dimensions to be checked on site
 © URBANE DESIGN LTD

Planning Level

URBANE DESIGN LIMITED 10 BARLEY MOW PASSAGE UNIT 14.1.02 W44PH tel: 020 8996 0601 mobile: 07595998460 email: robert@urbanedesignarchitects.com			Drawing name: EXISTING: First Floor Plan		
Date: JAN 2024	Job no: 2024-01	Drawing no: EX02			
Scale: 1:50 @ A3	Revision: -	Drawn by: RDS			
Project name: 5 ROTHSCHILD ROAD W4 5HS			URBANE DESIGN		

Items to be removed / demolished

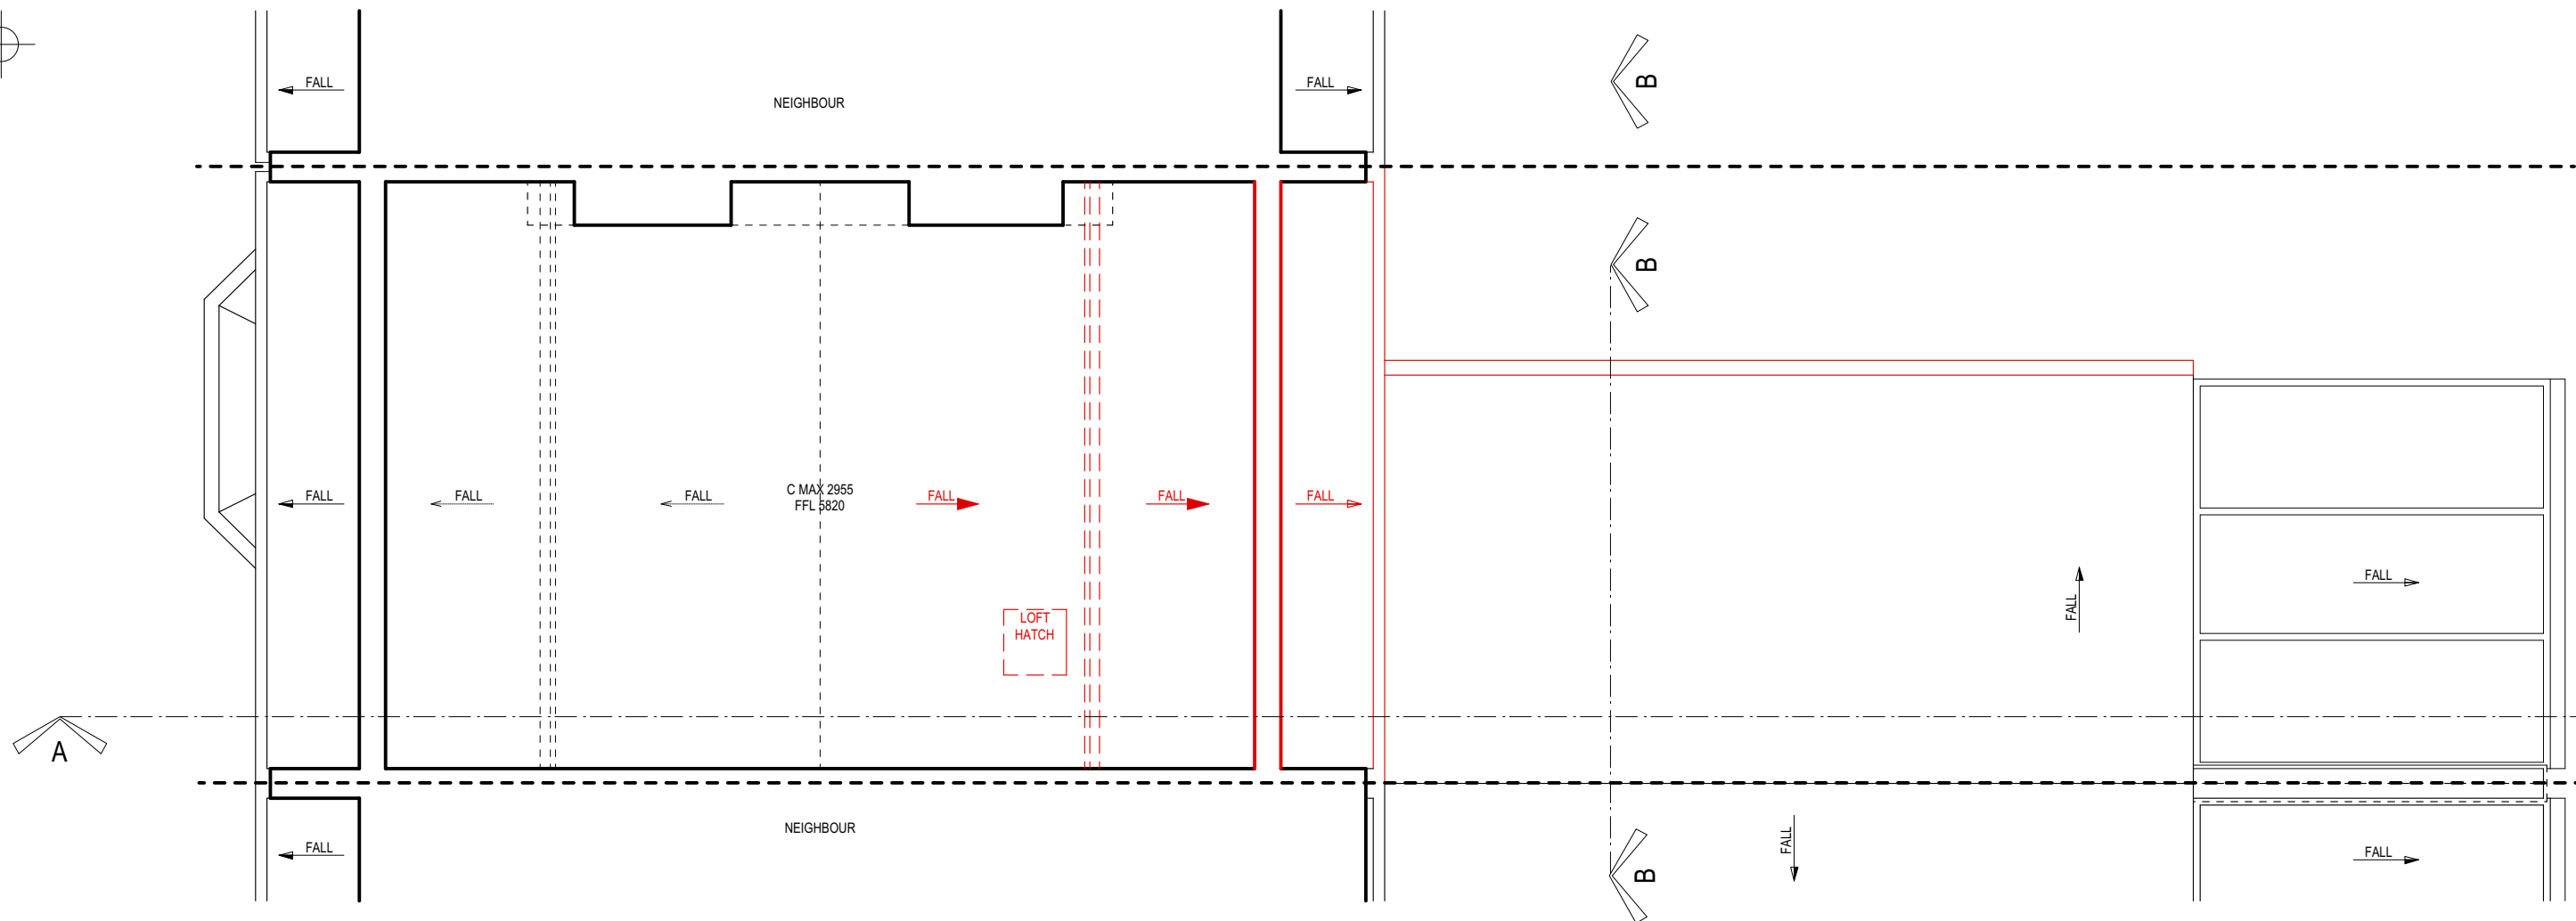



All dimensions are in millimetres
All dimensions to be checked on site
© URBANE DESIGN LTD



Planning Level

URBANE DESIGN LIMITED 10 BARLEY MOW PASSAGE UNIT 14.1.02 W44PH tel: 020 8996 0601 mobile: 07595998460 email: robert@urbanedesignarchitects.com			Drawing name: EXISTING: Second Floor Plan		
Date: JAN 2024		Job no: 2024-01		Drawing no: EX03	
Scale: 1:50 @ A3		Revision: -		Drawn by: RDS	
Project name: 5 ROTHSCHILD ROAD W4 5HS			URBANE DESIGN		

Items to be removed / demolished

 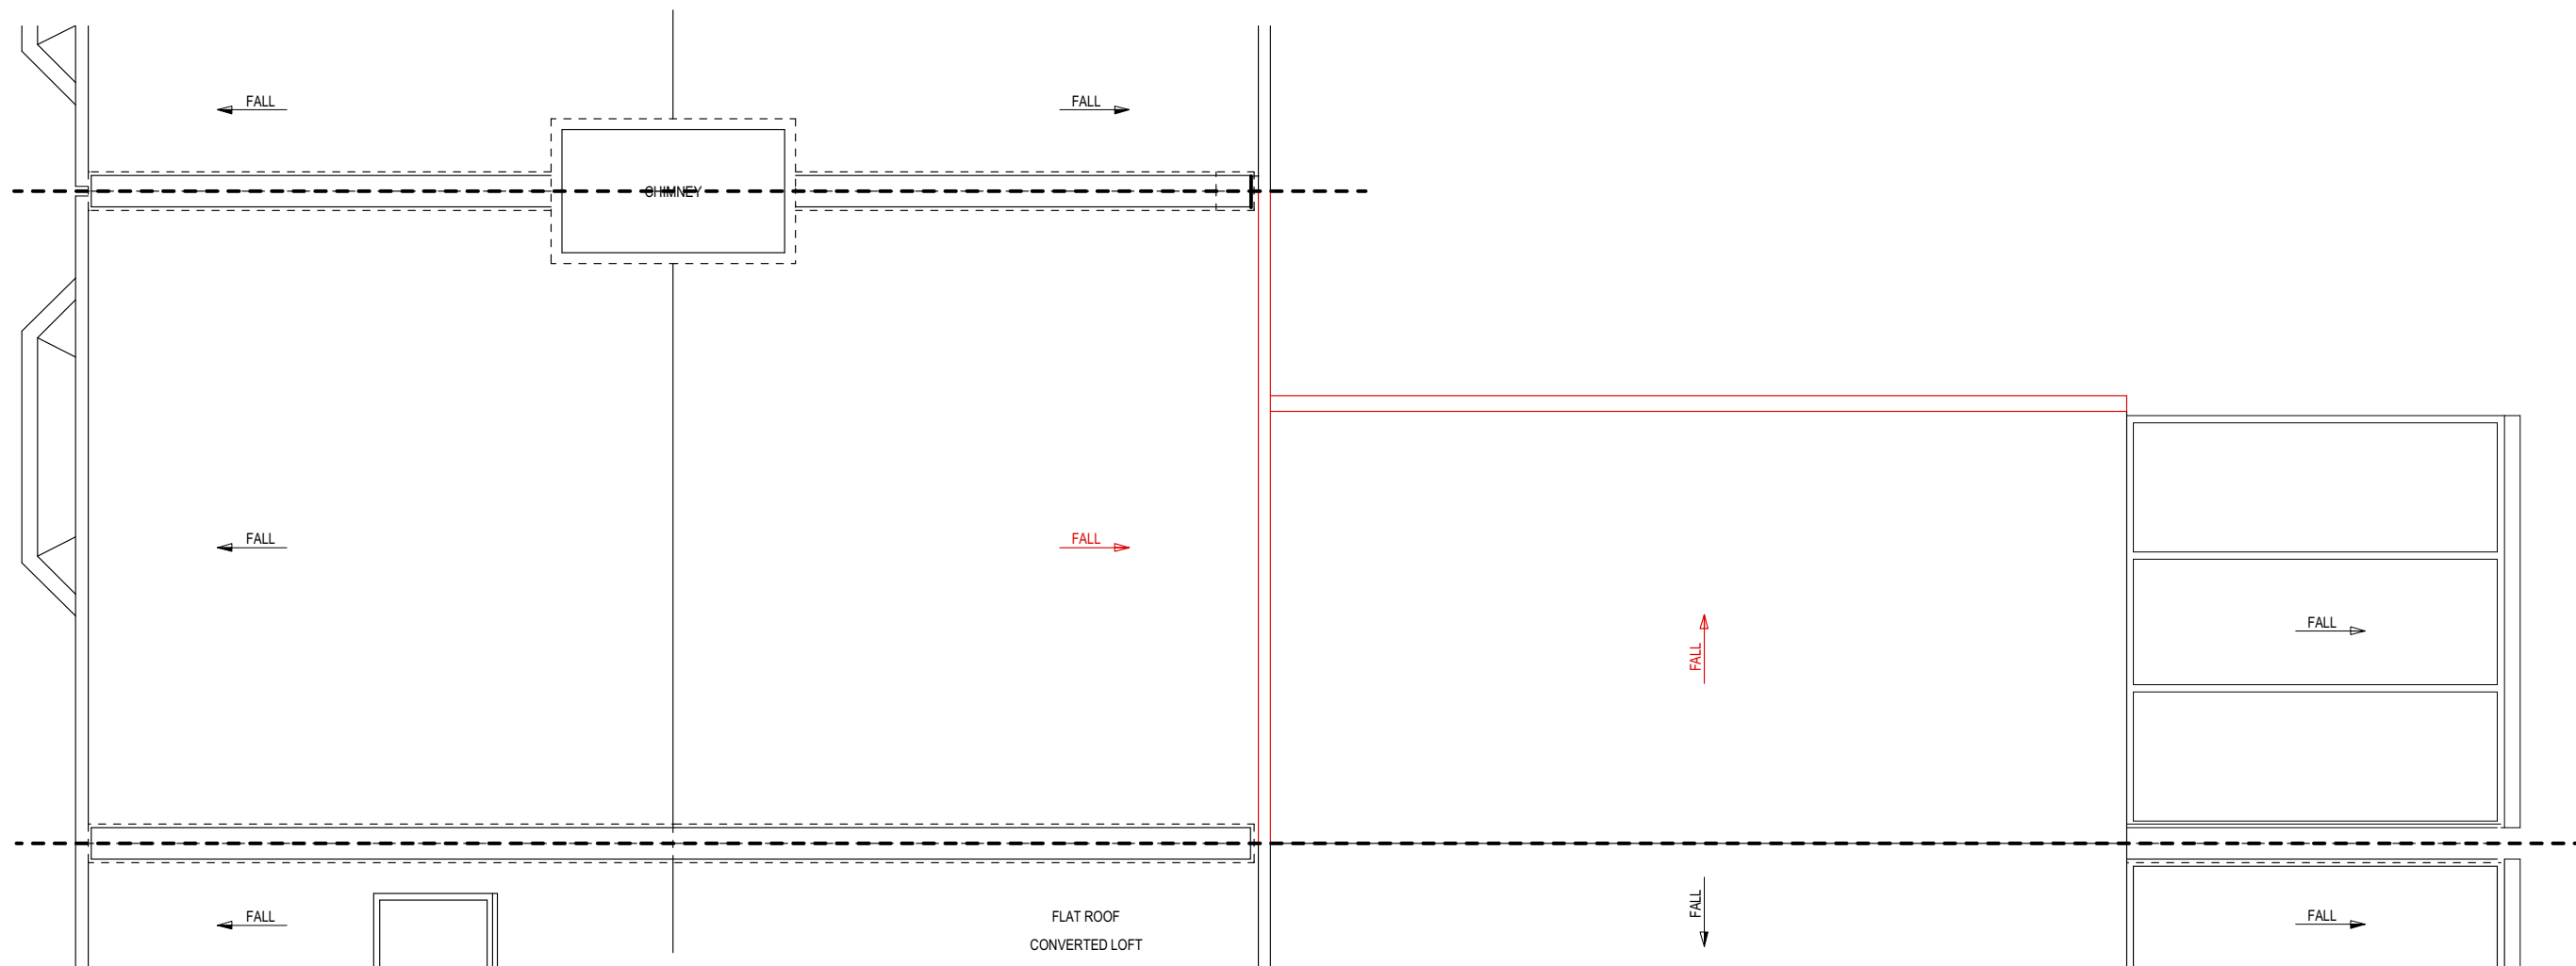

All dimensions are in millimetres
All dimensions to be checked on site
© URBANE DESIGN LTD

Planning Level

URBANE DESIGN LIMITED 10 BARLEY MOW PASSAGE UNIT 14.1.02 W44PH tel: 020 8996 0601 mobile: 07595998460 email: robert@urbanedesignarchitects.com			Drawing name: EXISTING: Roof Plan		
Date: JAN 2024	Job no: 2024-01	Drawing no: EX04			
Scale: 1:50 @ A3	Revision: -	Drawn by: RDS			
Project name: 5 ROTHSCHILD ROAD W4 5HS			URBANE DESIGN		

Items to be removed / demolished



All dimensions are in millimetres
All dimensions to be checked on site
© URBANE DESIGN LTD

Planning Level

URBANE DESIGN LIMITED 10 BARLEY MOW PASSAGE UNIT 14.1.02 W44PH tel: 020 8996 0601 mobile: 07595998460 email: robert@urbanedesignarchitects.com			Drawing name: EXISTING: Rear Elevation		
Date: JAN 2024	Job no: 2024-01	Drawing no: EX05			
Scale: 1:75 @ A3	Revision: -	Drawn by: RDS			
Project name: 5 ROTHSCHILD ROAD W4 5HS			URBANE DESIGN		

Items to be removed / demolished



All dimensions are in millimetres
 All dimensions to be checked on site
 © URBANE DESIGN LTD

URBANE DESIGN LIMITED
 10 BARLEY MOW PASSAGE
 UNIT 14.1.02
 W44PH
 tel: 020 8996 0601
 mobile: 07595998460
 email: robert@urbanedesignarchitects.com


Drawing name: EXISTING: Front Elevation		
Date: JAN 2024	Job no: 2024-01	Drawing no: EX06
Scale: 1:75 @ A3	Revision: -	Drawn by: RDS

Project name:
5 ROTHSCHILD ROAD W4 5HS

Planning Level

URBANE DESIGN

Items to be removed / demolished

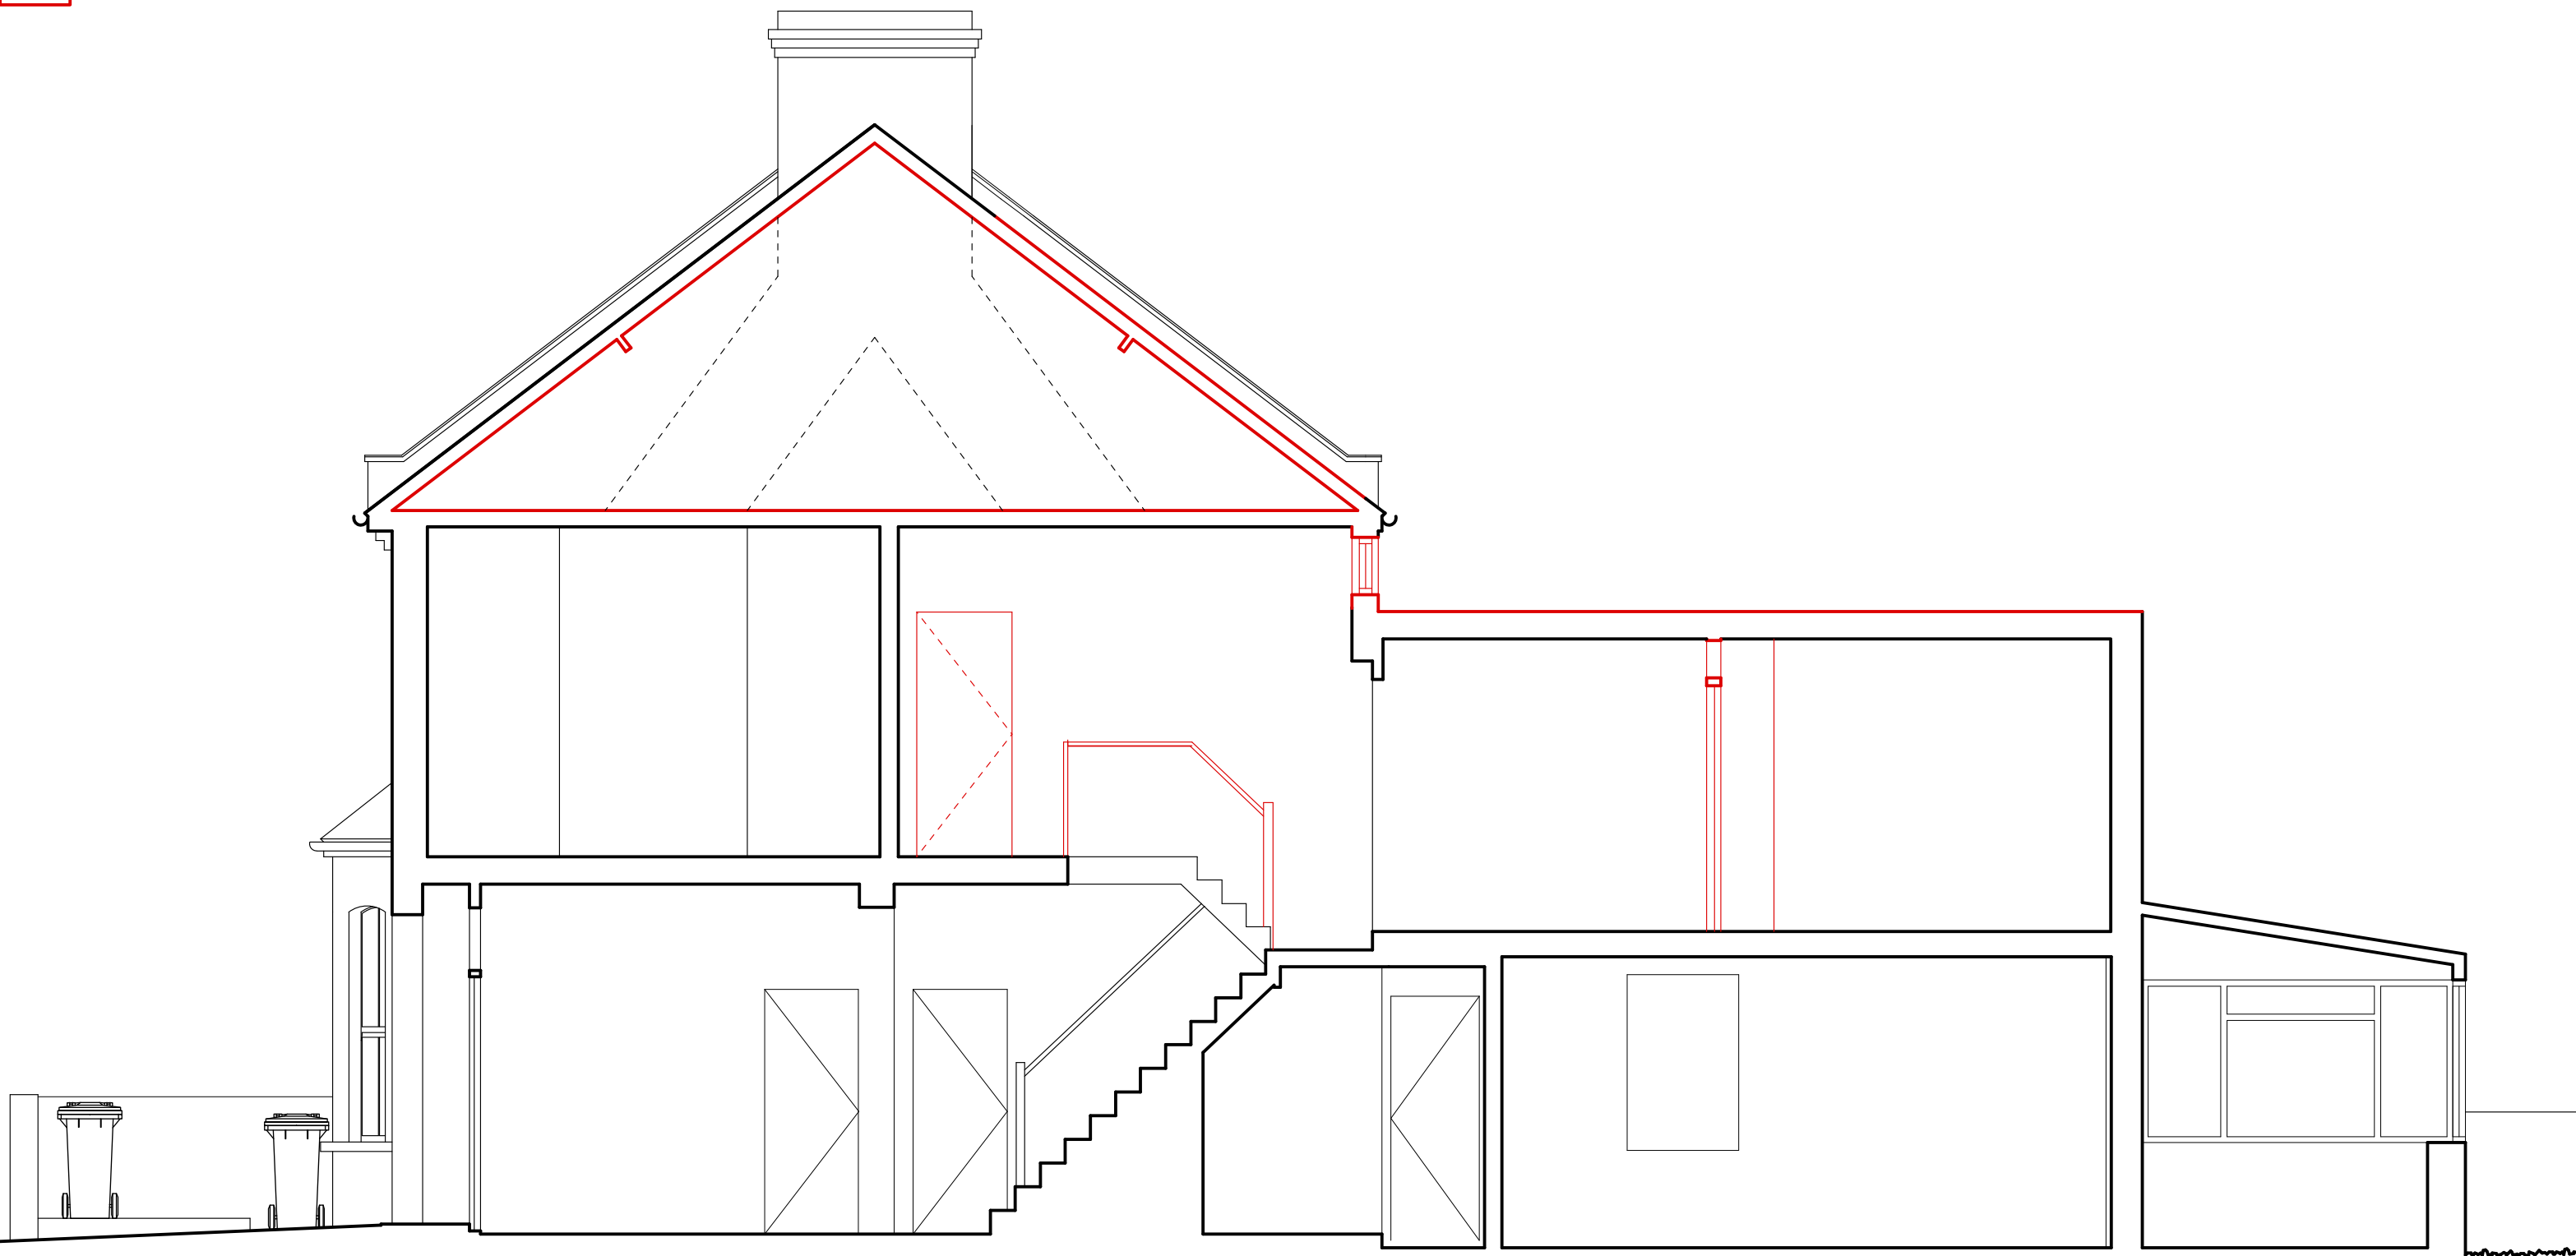


0 1 2m

All dimensions are in millimetres
All dimensions to be checked on site
© URBANE DESIGN LTD

Planning Level

URBANE DESIGN LIMITED 10 BARLEY MOW PASSAGE UNIT 14.1.02 W44PH tel: 020 8996 0601 mobile: 07595998460 email: robert@urbanedesignarchitects.com			Drawing name: EXISTING: Section AA		
Date: JAN 2024	Job no: 2024-01	Drawing no: EX07			
Scale: 1:50@ A3	Revision: -	Drawn by: RDS			
Project name: 5 ROTHSCHILD ROAD W4 5HS			URBANE DESIGN		


Items to be removed / demolished

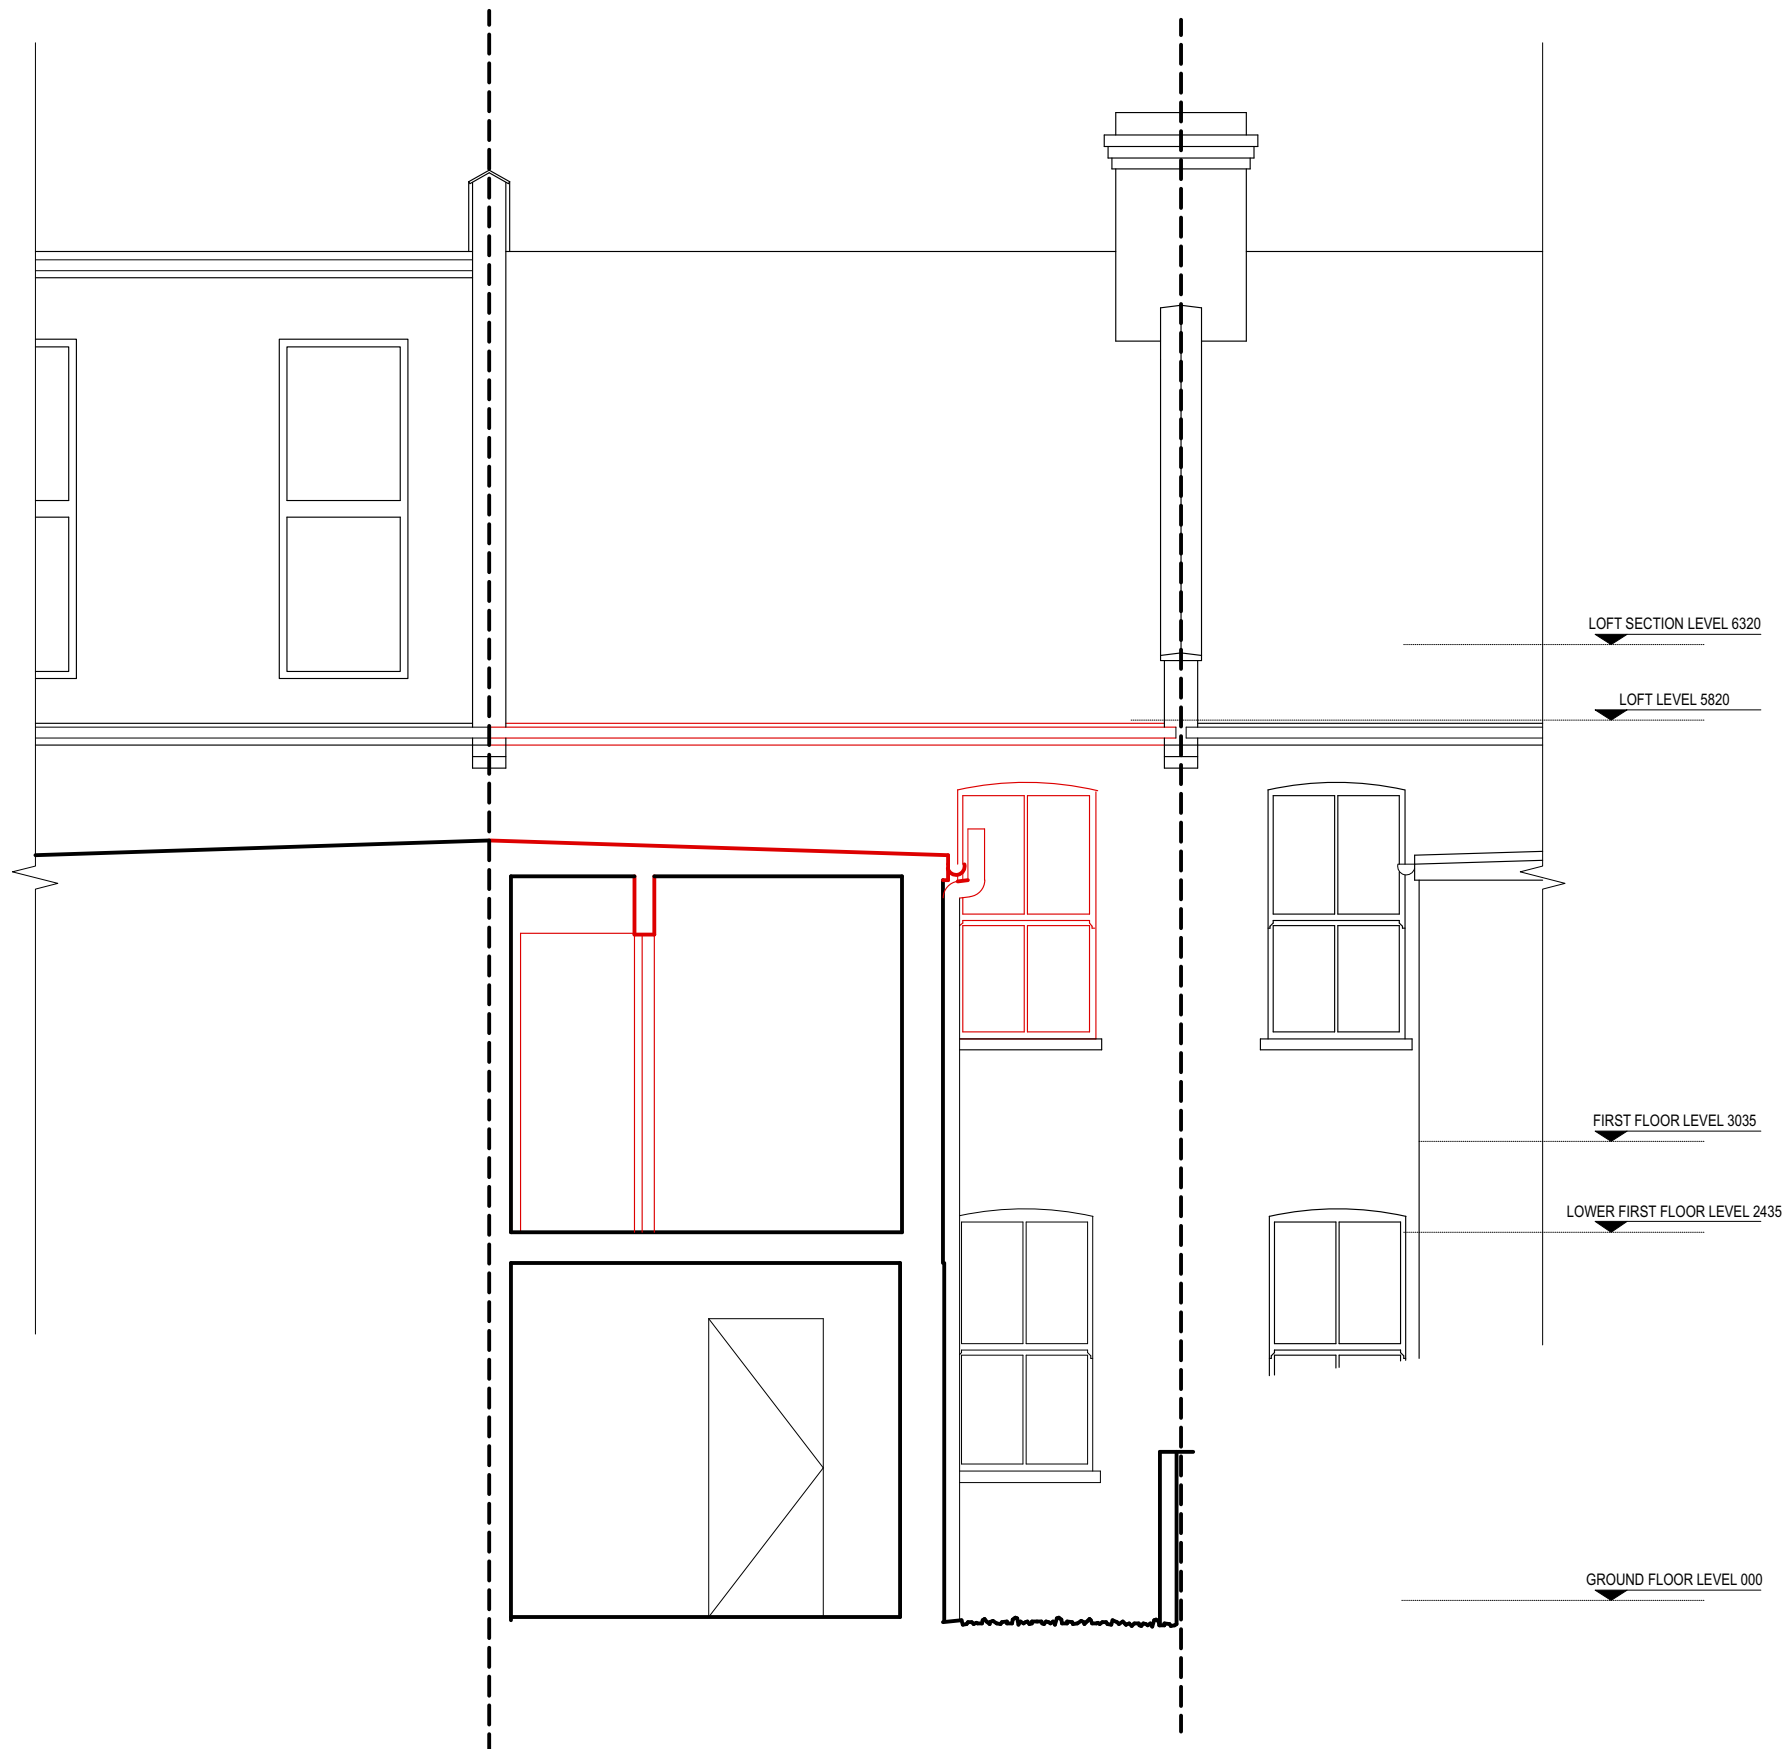

All dimensions are in millimetres
All dimensions to be checked on site
© URBANE DESIGN LTD

Planning Level



URBANE DESIGN LIMITED 10 BARLEY MOW PASSAGE UNIT 14.1.02 W44PH tel: 020 8996 0601 mobile: 07595998460 email: robert@urbanedesignarchitects.com			Drawing name: EXISTING: Section BB		
Date: JAN 2024	Job no: 2024-01	Drawing no: EX08			
Scale: 1:50@ A3	Revision: -	Drawn by: RDS			
Project name: 5 ROTHSCHILD ROAD W4 5HS			URBANE DESIGN		

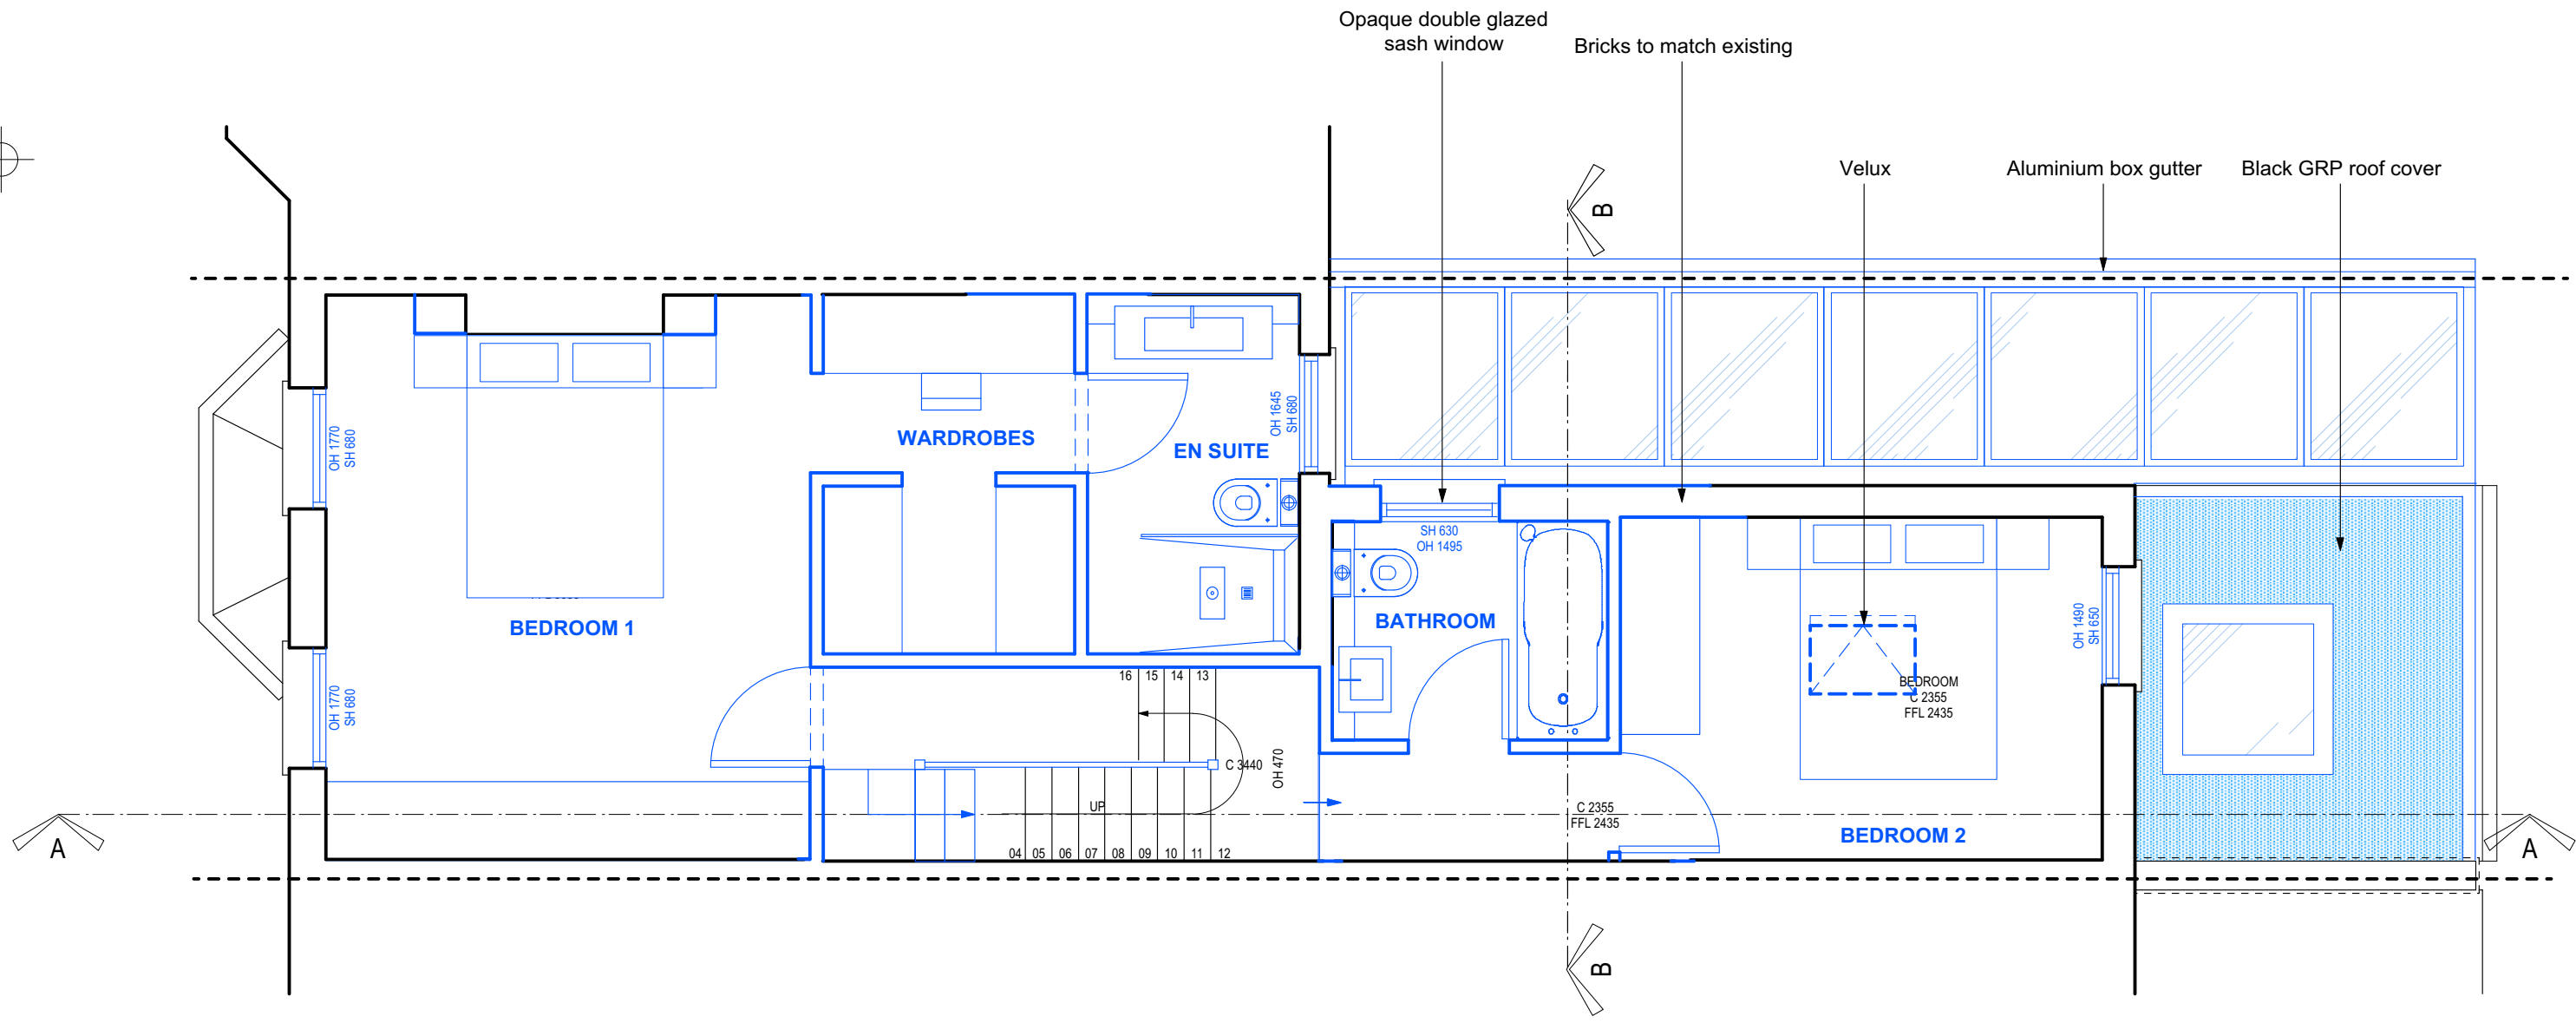

All dimensions are in millimetres
All dimensions to be checked on site
© URBANE DESIGN LTD

Planning Level


URBANE DESIGN LIMITED 10 BARLEY MOW PASSAGE UNIT 14.1.02 W44PH tel: 020 8996 0601 mobile: 07595998460 email: robert@urbanedesigndesignarchitects.com			Drawing name: PROPOSED: First Floor Plan		
Date: JAN 2024		Job no: 2024-01		Drawing no: P02	
Scale: 1:50 @ A3		Revision: -		Drawn by: RDS	
Project name: 5 ROTHSCHILD ROAD W4 5HS			URBANE DESIGN		

 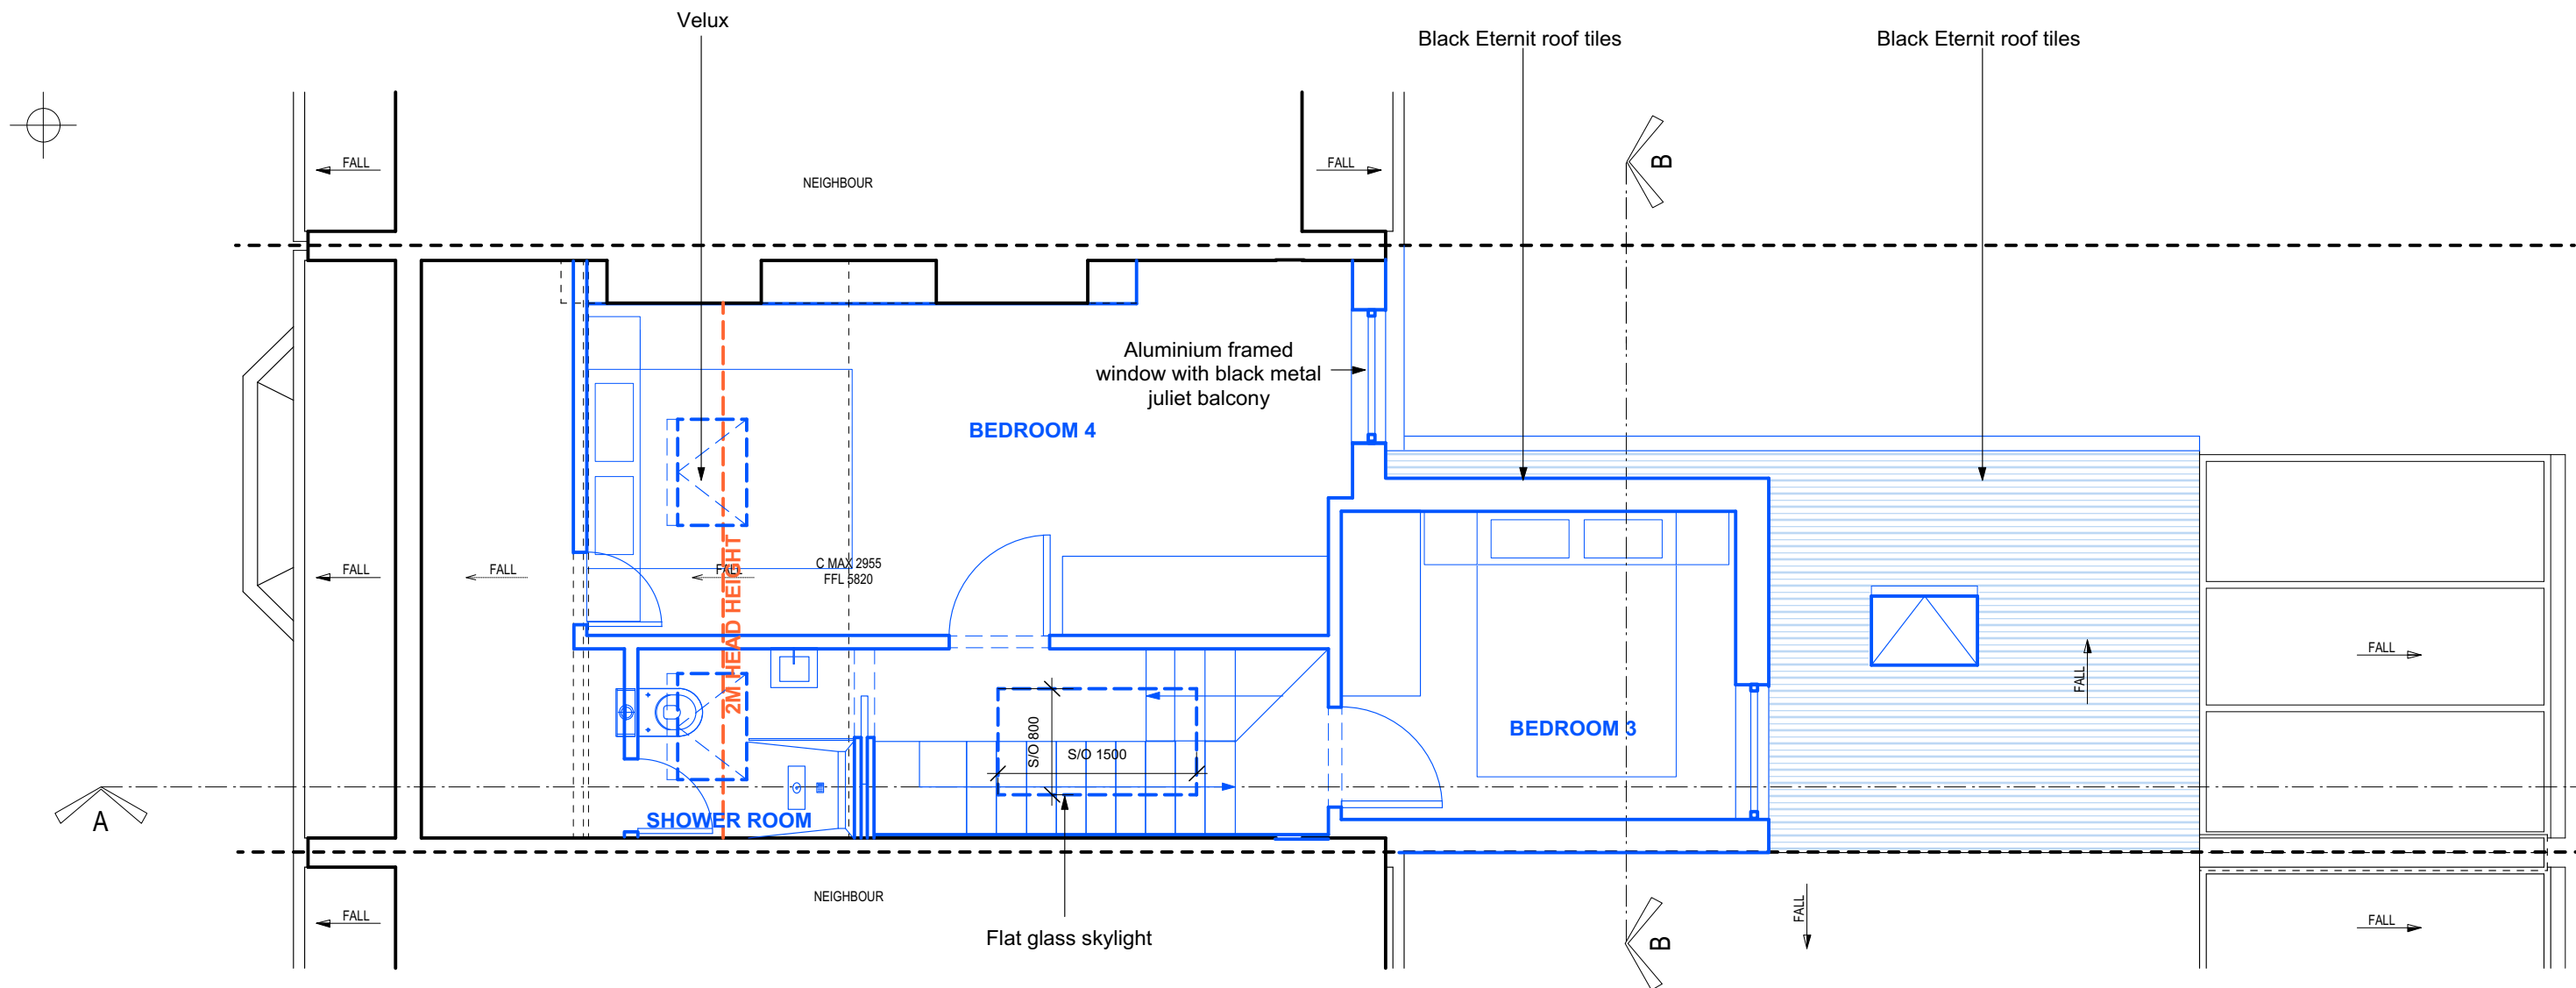

All dimensions are in millimetres
All dimensions to be checked on site
© URBANE DESIGN LTD

Planning Level


URBANE DESIGN LIMITED 10 BARLEY MOW PASSAGE UNIT 14.1.02 W44PH tel: 020 8996 0601 mobile: 07595998460 email: robert@urbanedesignarchitects.com			Drawing name: PROPOSED: Second Floor Plan		
Date: JAN 2024		Job no: 2024-01		Drawing no: P03	
Scale: 1:50 @ A3		Revision: -		Drawn by: RDS	
Project name: 5 ROTHSCHILD ROAD W4 5HS			URBANE DESIGN		

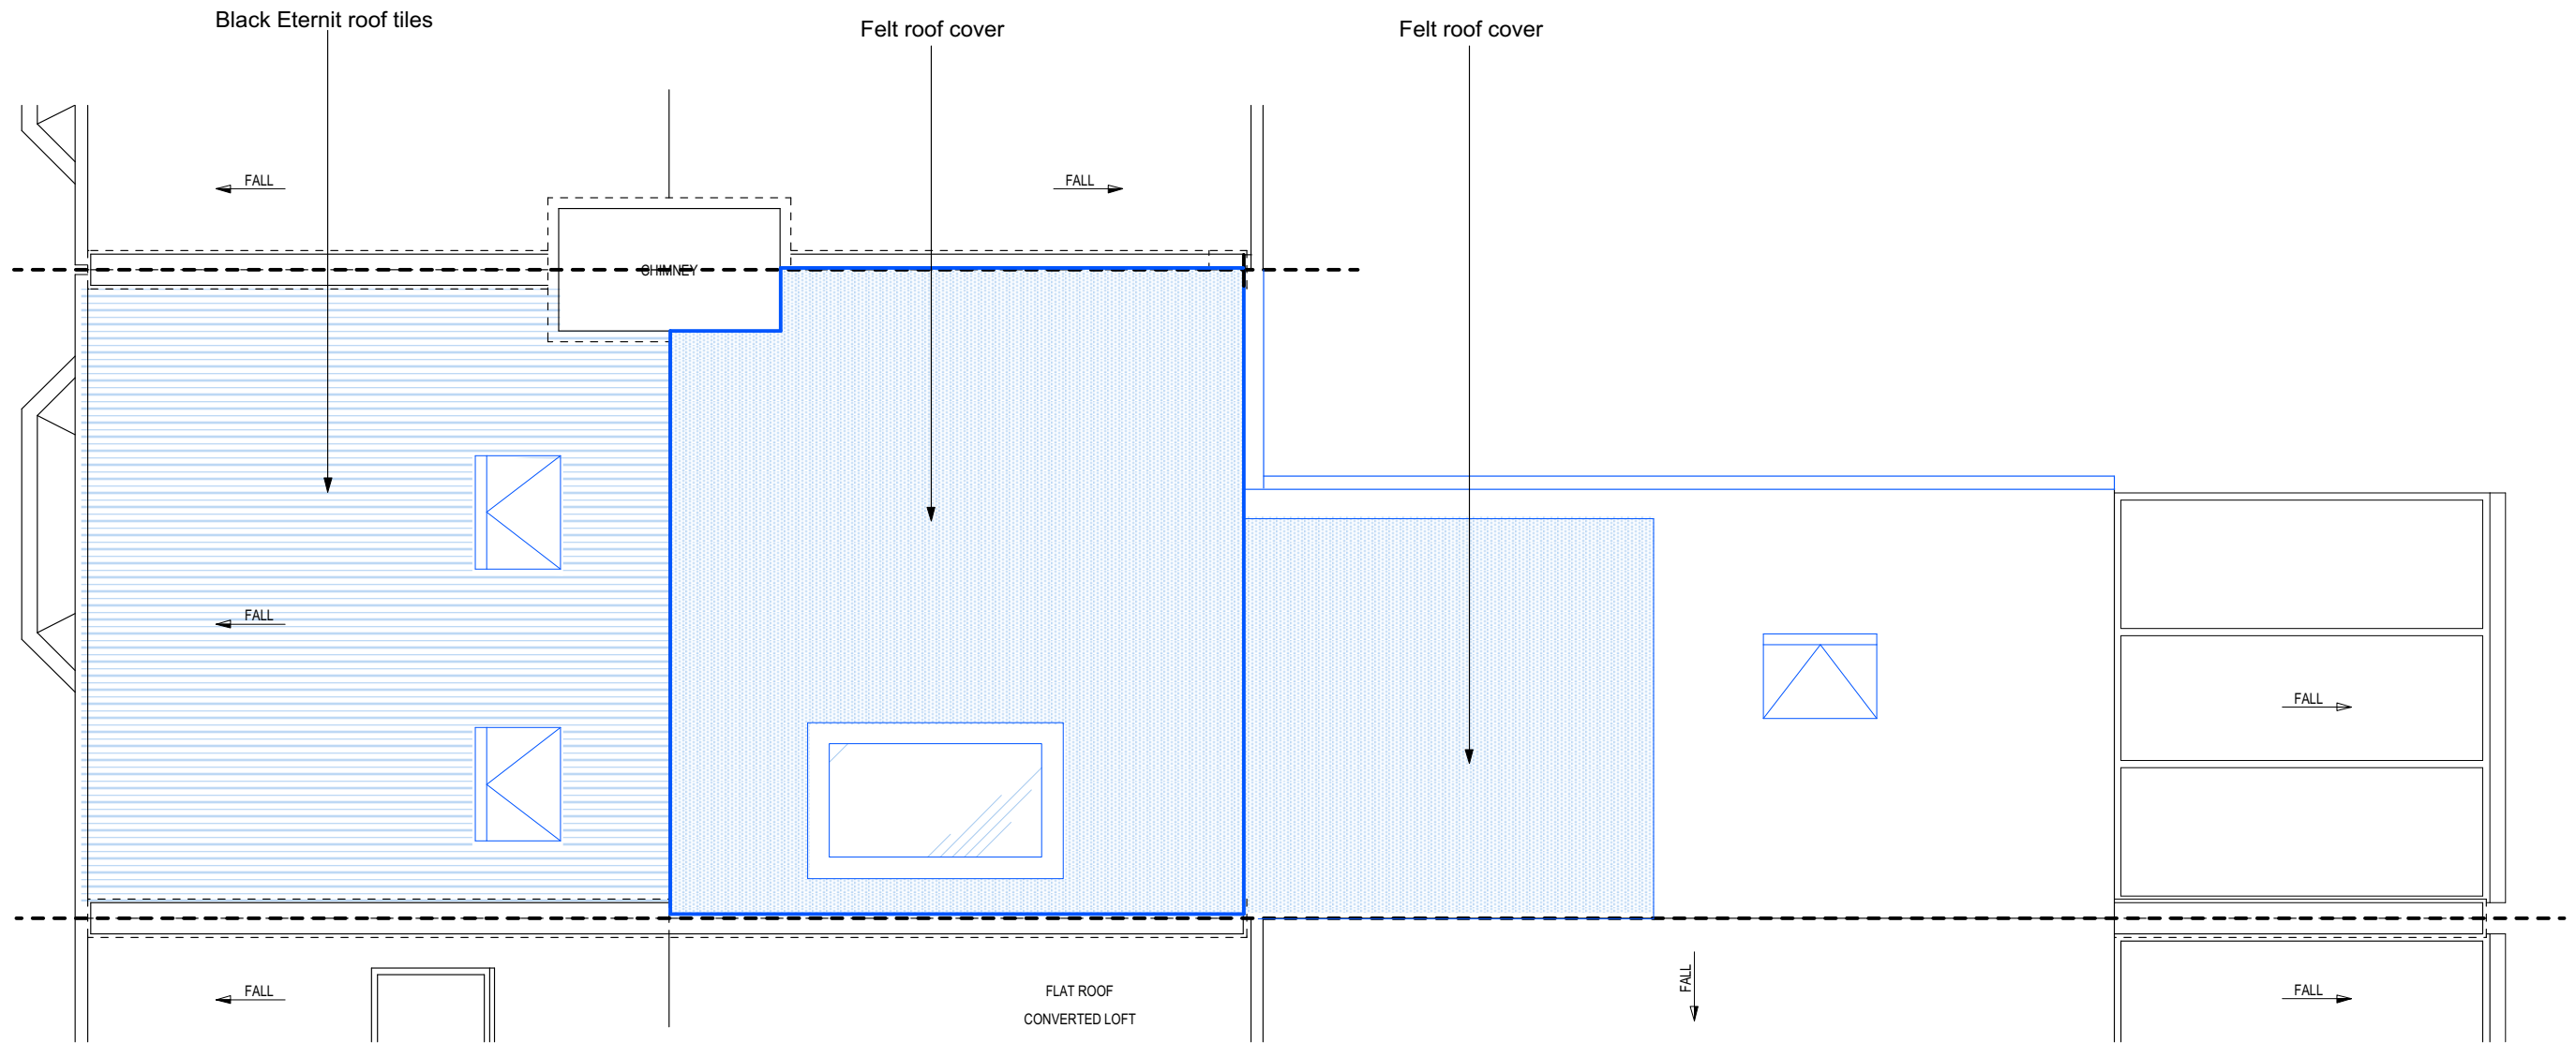

All dimensions are in millimetres
All dimensions to be checked on site
© URBANE DESIGN LTD

Planning Level

URBANE DESIGN LIMITED 10 BARLEY MOW PASSAGE UNIT 14.1.02 W44PH tel: 020 8996 0601 mobile: 07595998460 email: robert@urbanedesignarchitects.com			Drawing name: PROPOSED: Roof Plan		
Date: JAN 2024	Job no: 2024-01		Drawing no: P04		
Scale: 1:50 @ A3	Revision: -		Drawn by: RDS		
Project name: 5 ROTHSCHILD ROAD W4 5HS			URBANE DESIGN		

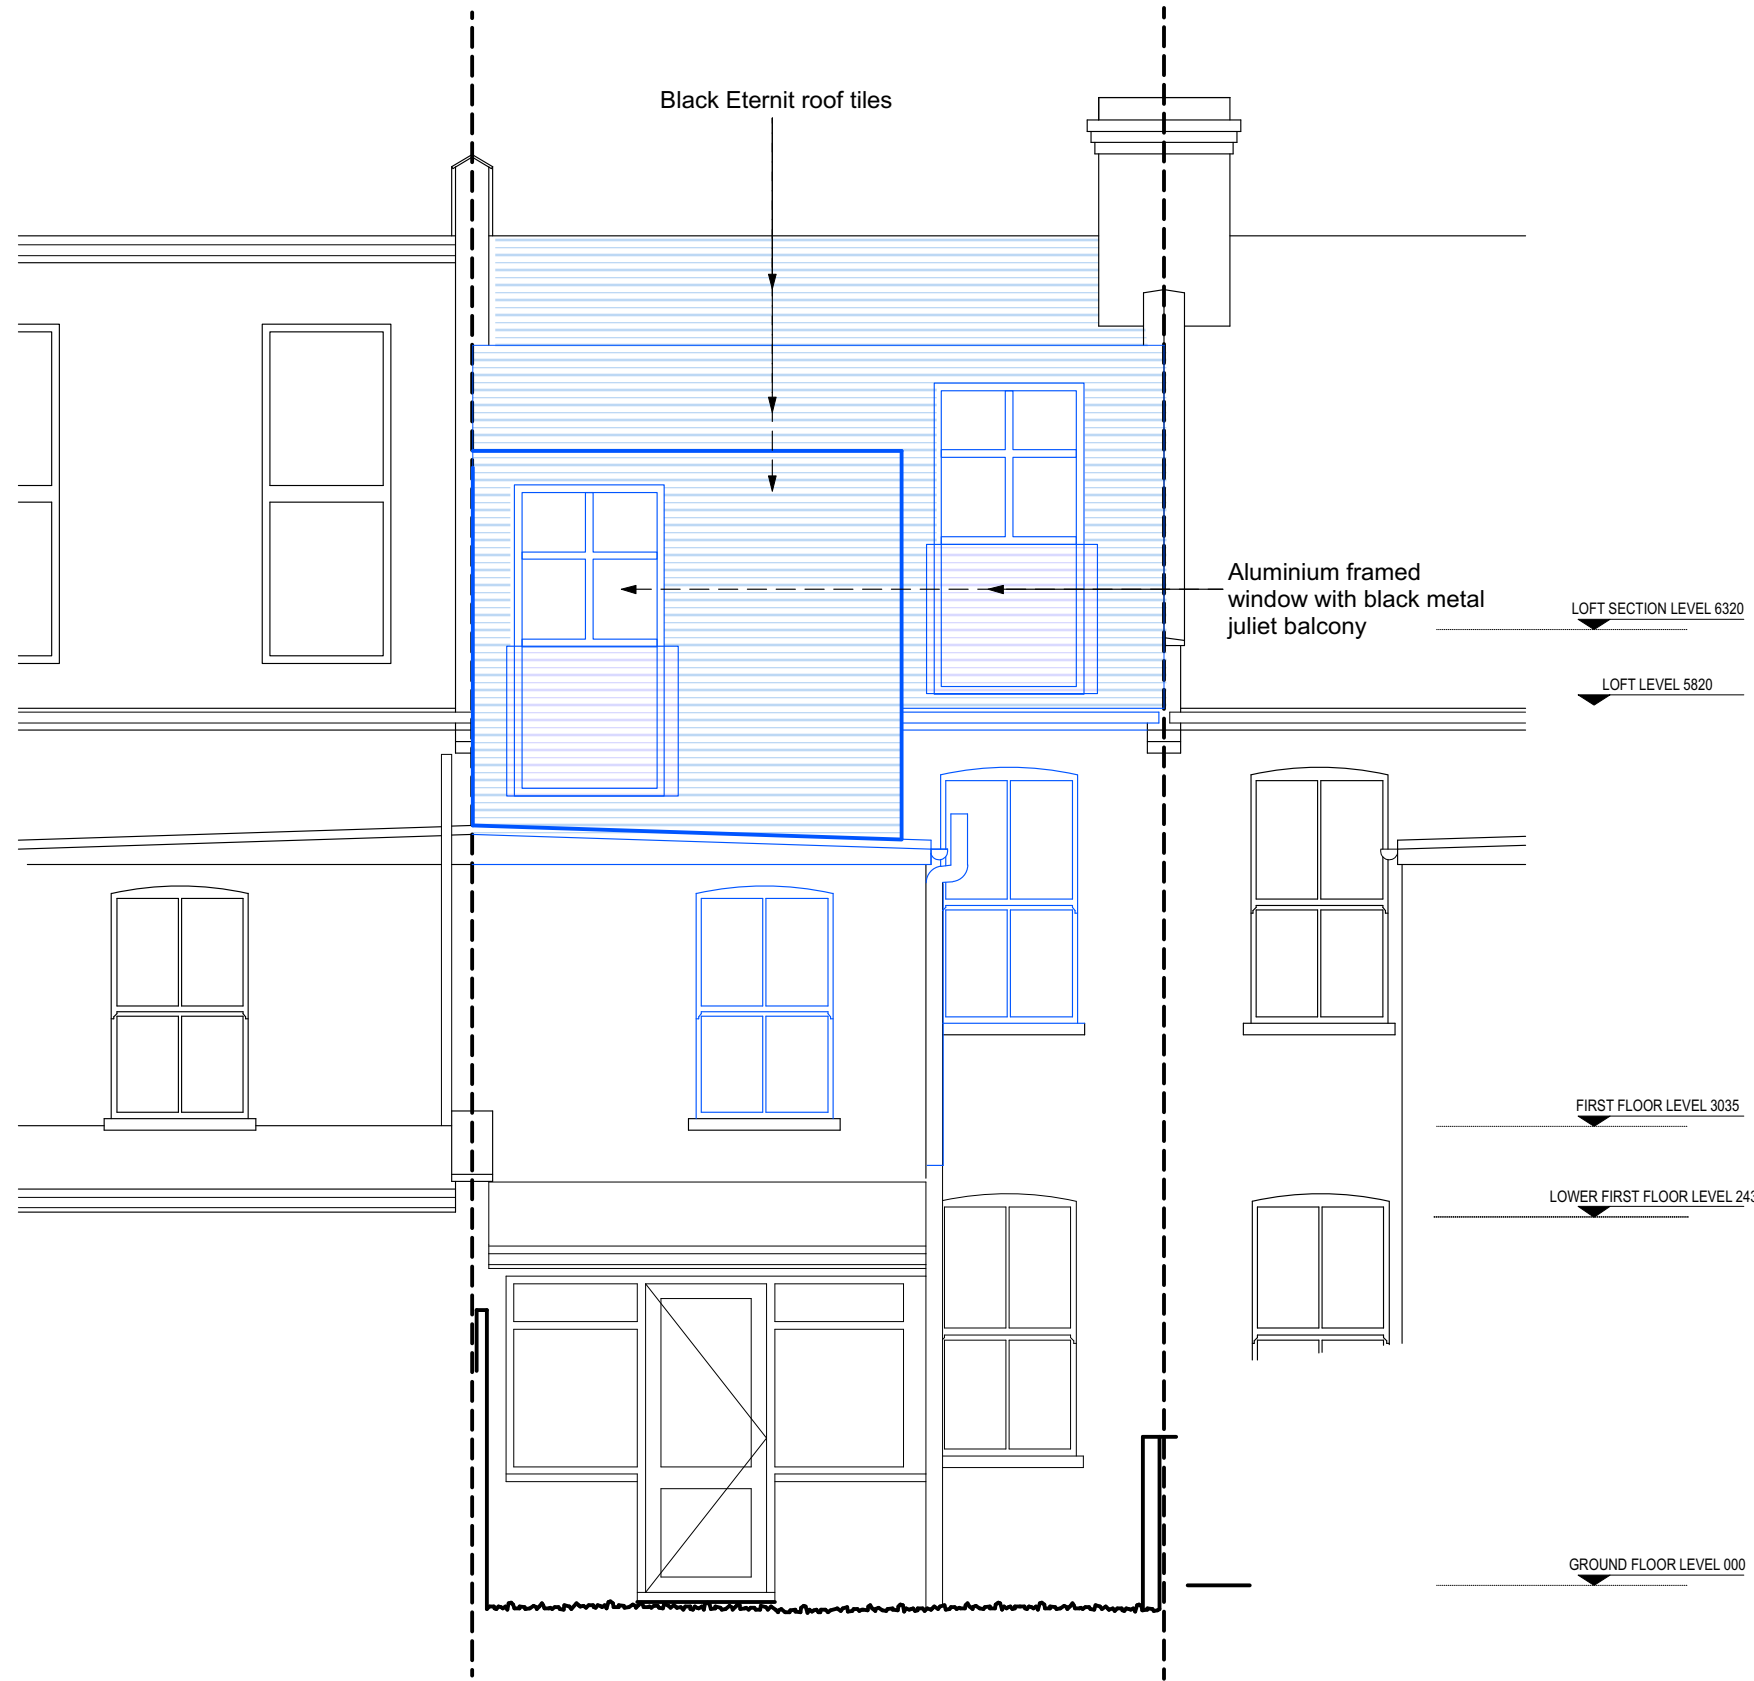

All dimensions are in millimetres
All dimensions to be checked on site
© URBANE DESIGN LTD

Planning Level

URBANE DESIGN LIMITED 10 BARLEY MOW PASSAGE UNIT 14.1.02 W44PH tel: 020 8996 0601 mobile: 07595998460 email: robert@urbanedesignarchitects.com			Drawing name: PROPOSED: Rear Elevation		
Date: JAN 2024	Job no: 2024-01	Drawing no: P05			
Scale: 1:75 @ A3	Revision: -	Drawn by: RDS			
Project name: 5 ROTHSCHILD ROAD W4 5HS			URBANE DESIGN		



All dimensions are in millimetres
All dimensions to be checked on site
© URBANE DESIGN LTD


URBANE DESIGN LIMITED
10 BARLEY MOW PASSAGE
UNIT 14.1.02
W44PH
tel: 020 8996 0601
mobile: 07595998460
email: robert@urbanedesignarchitects.com

Drawing name: PROPOSED: Front Elevation		
Date: JAN 2024	Job no: 2024-01	Drawing no: P06
Scale: 1:75 @ A3	Revision: -	Drawn by: RDS

Project name:
5 ROTHSCHILD ROAD W4 5HS

Planning Level


URBANE DESIGN

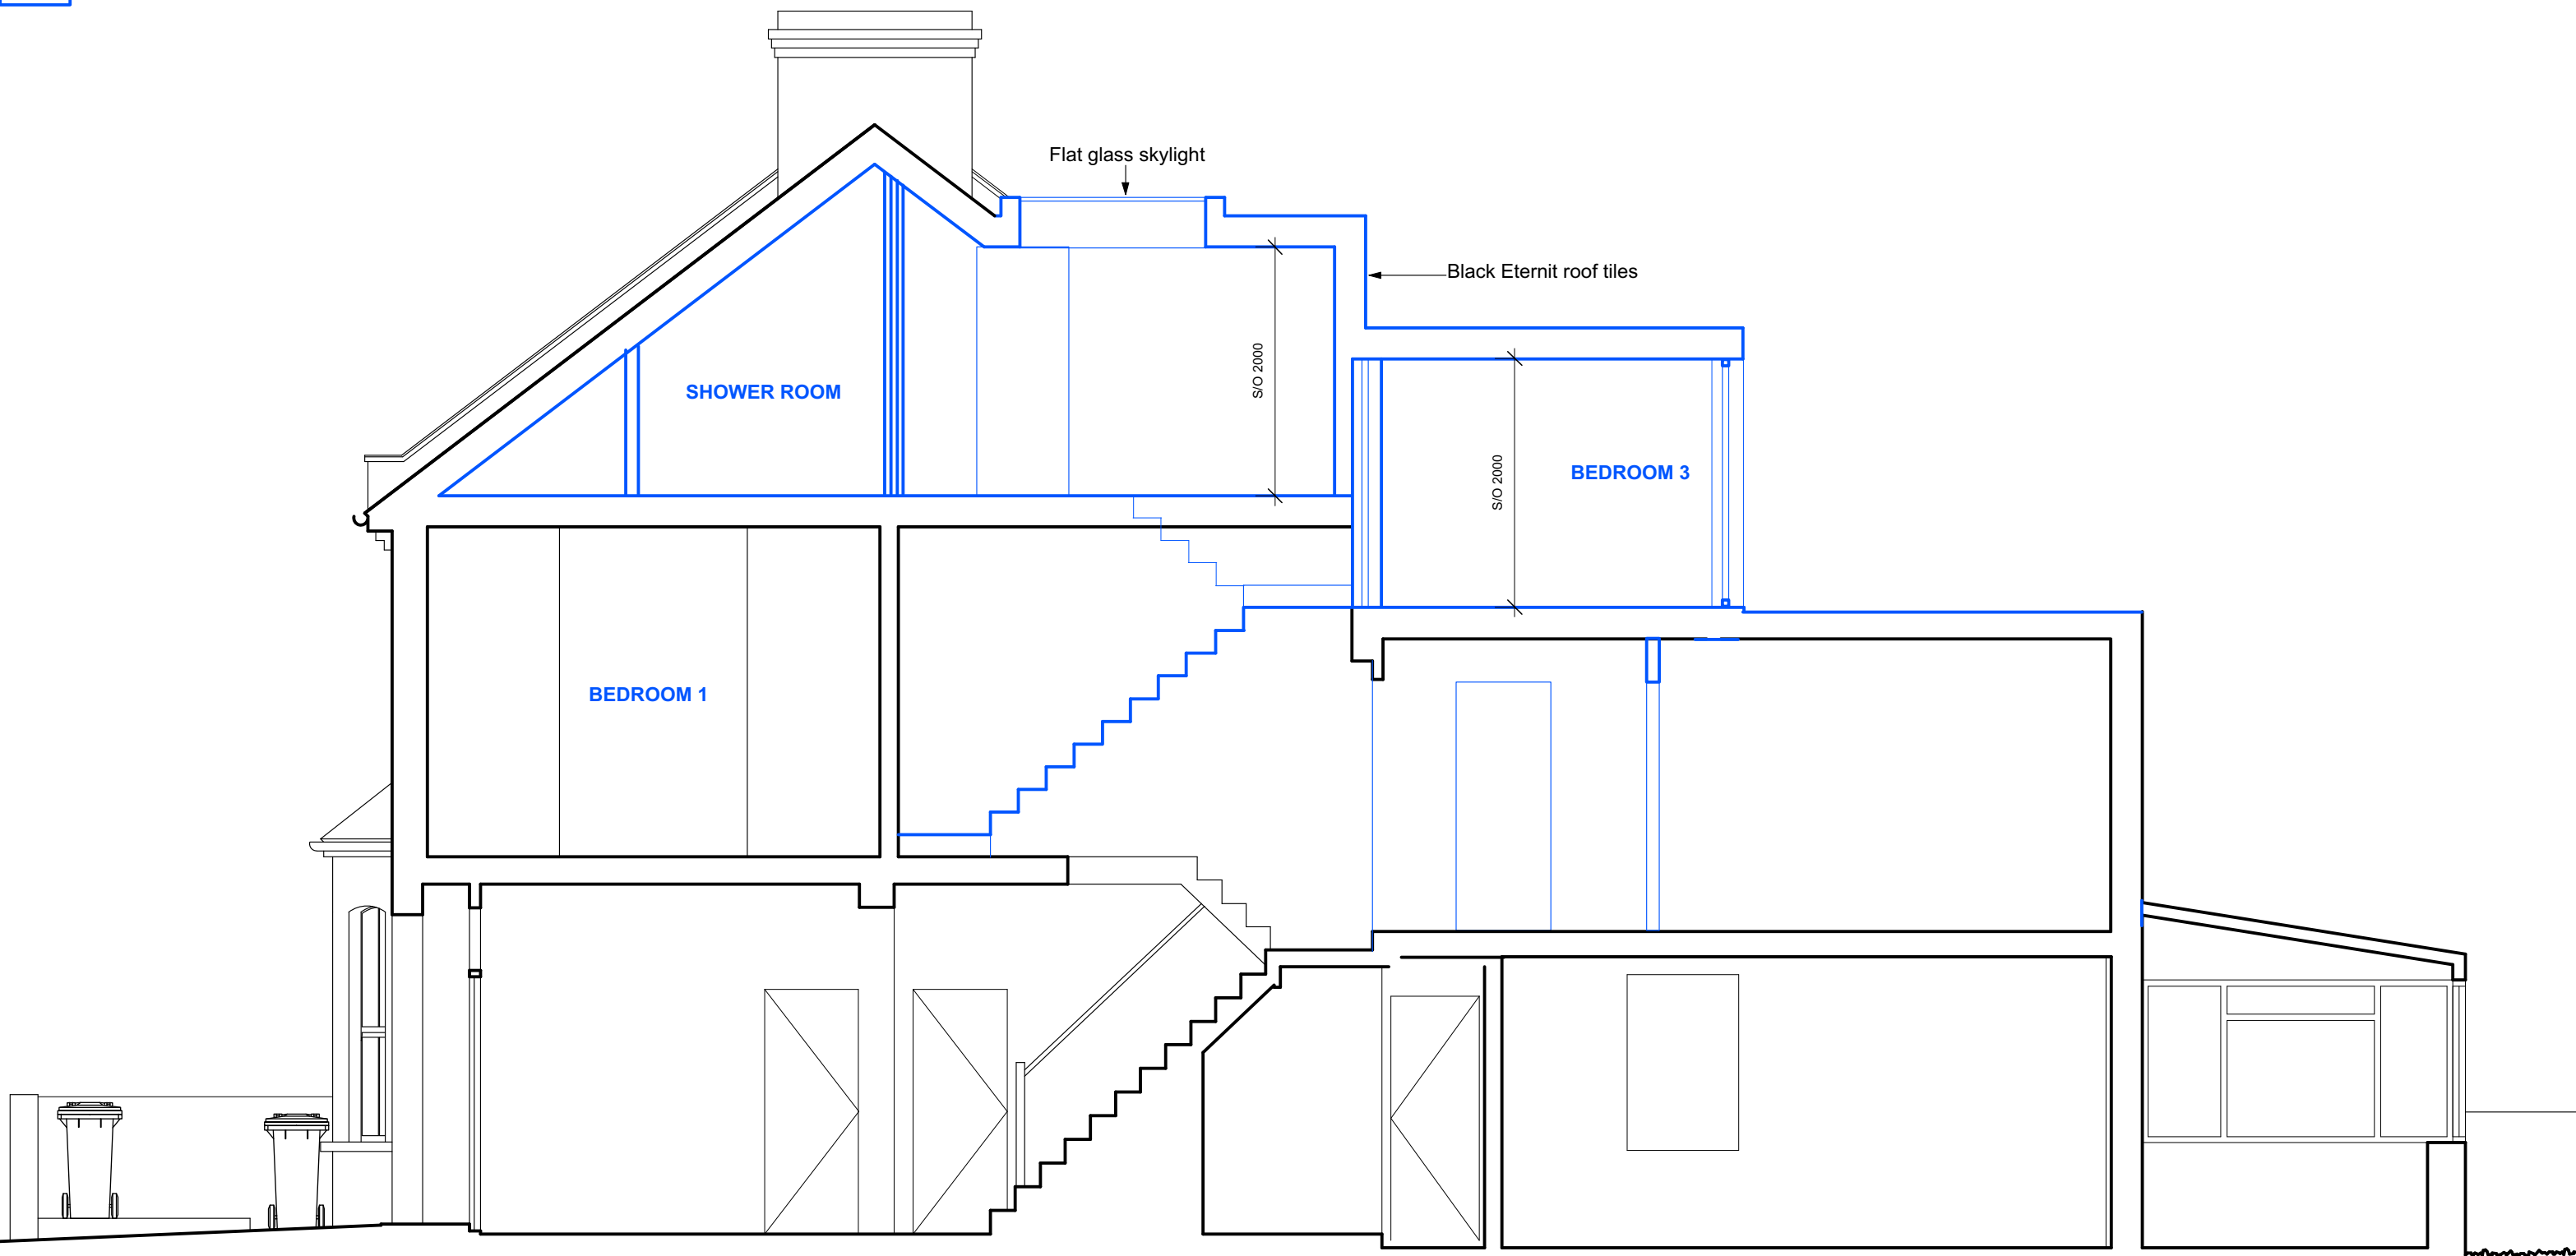

All dimensions are in millimetres
All dimensions to be checked on site
© URBANE DESIGN LTD

Planning Level

URBANE DESIGN LIMITED 10 BARLEY MOW PASSAGE UNIT 14.1.02 W44PH			Drawing name: PROPOSED: Section AA		
tel: 020 8996 0601 mobile: 07595998460 email: robert@urbanedesignarchitects.com		Date: JAN 2024	Job no: 2024-01	Drawing no: P07	
Project name: 5 ROTHSCHILD ROAD W4 5HS		Scale: 1:50@ A3	Revision: -	Drawn by: RDS	
			URBANE DESIGN		

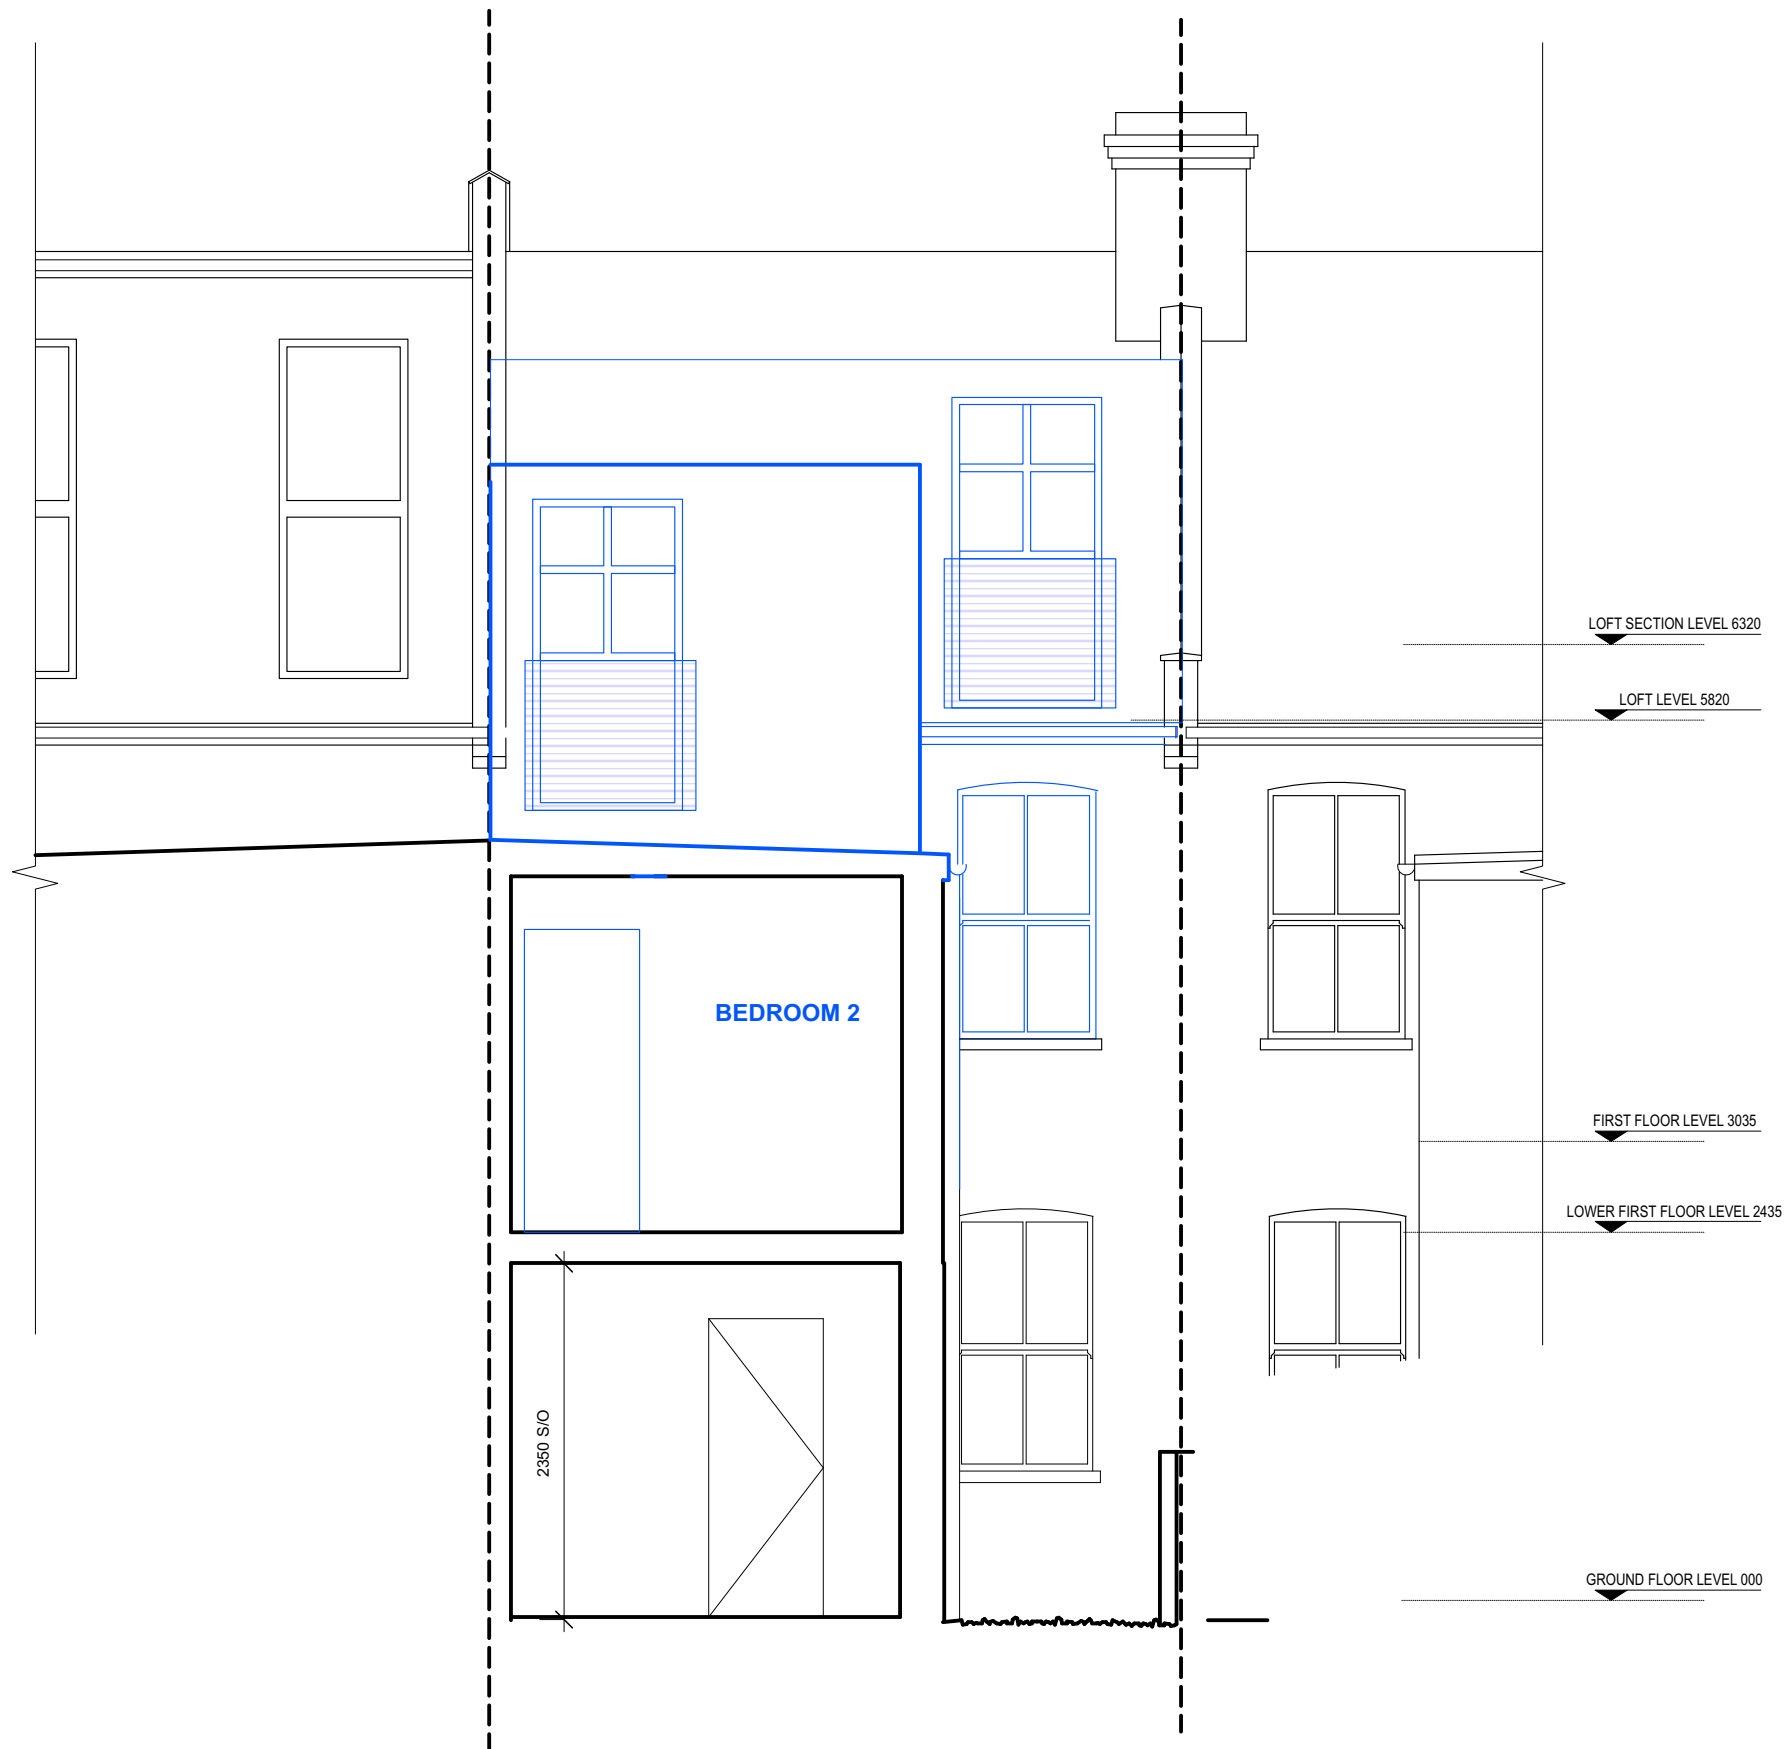

All dimensions are in millimetres
All dimensions to be checked on site
© URBANE DESIGN LTD

Planning Level

URBANE DESIGN LIMITED 10 BARLEY MOW PASSAGE UNIT 14.1.02 W44PH tel: 020 8996 0601 mobile: 07595998460 email: robert@urbanedesignarchitects.com			Drawing name: PROPOSED: Section BB		
Date: JAN 2024	Job no: 2024-01	Drawing no: P08			
Scale: 1:50@ A3	Revision: -	Drawn by: RDS			
Project name: 5 ROTHSCHILD ROAD W4 5HS			URBANE DESIGN		