



Front Elevation

Scaled at 1:50

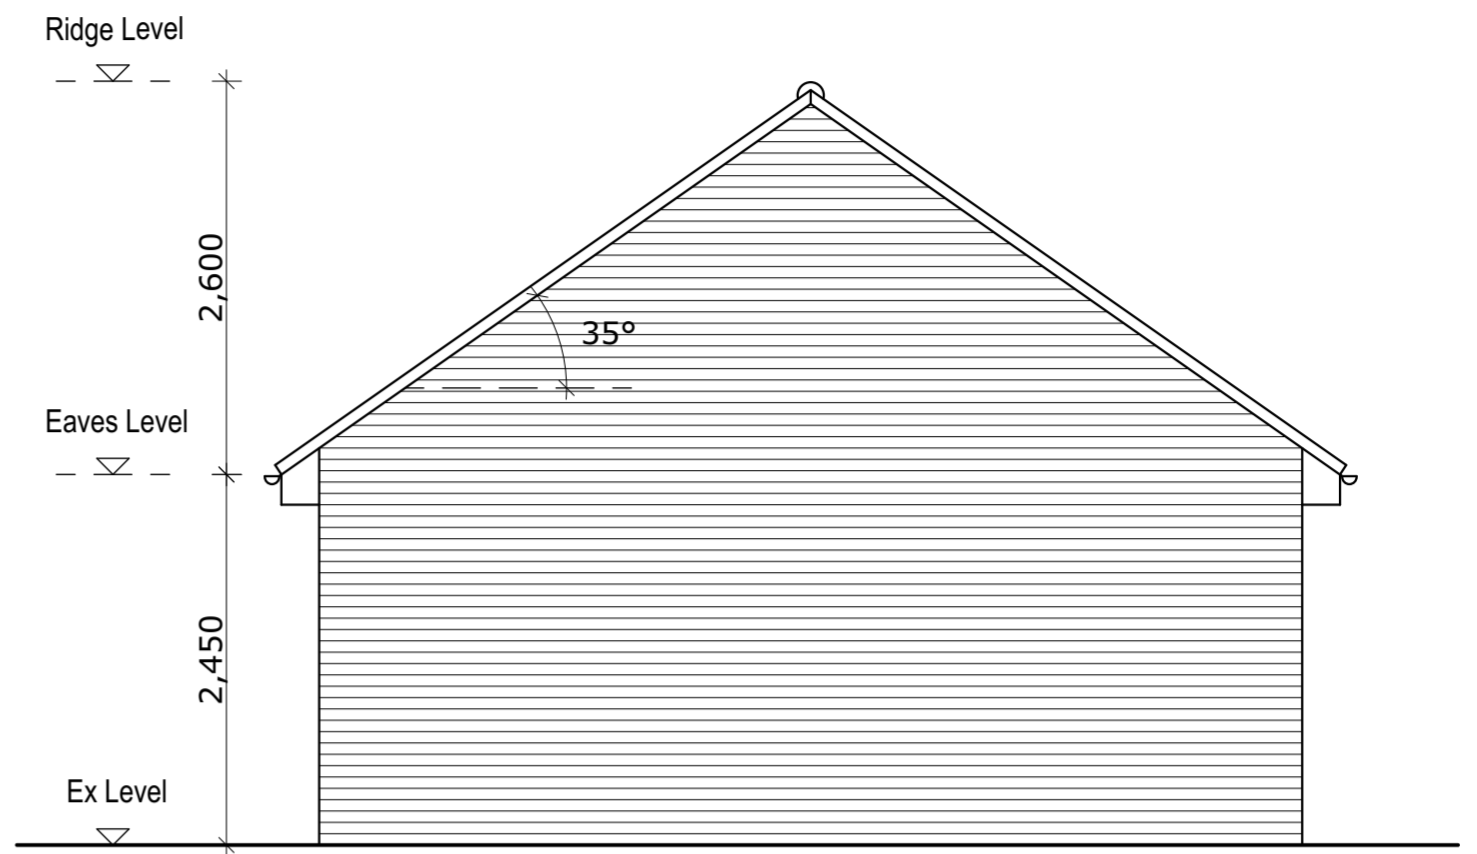


Side Elevation

Scaled at 1:50

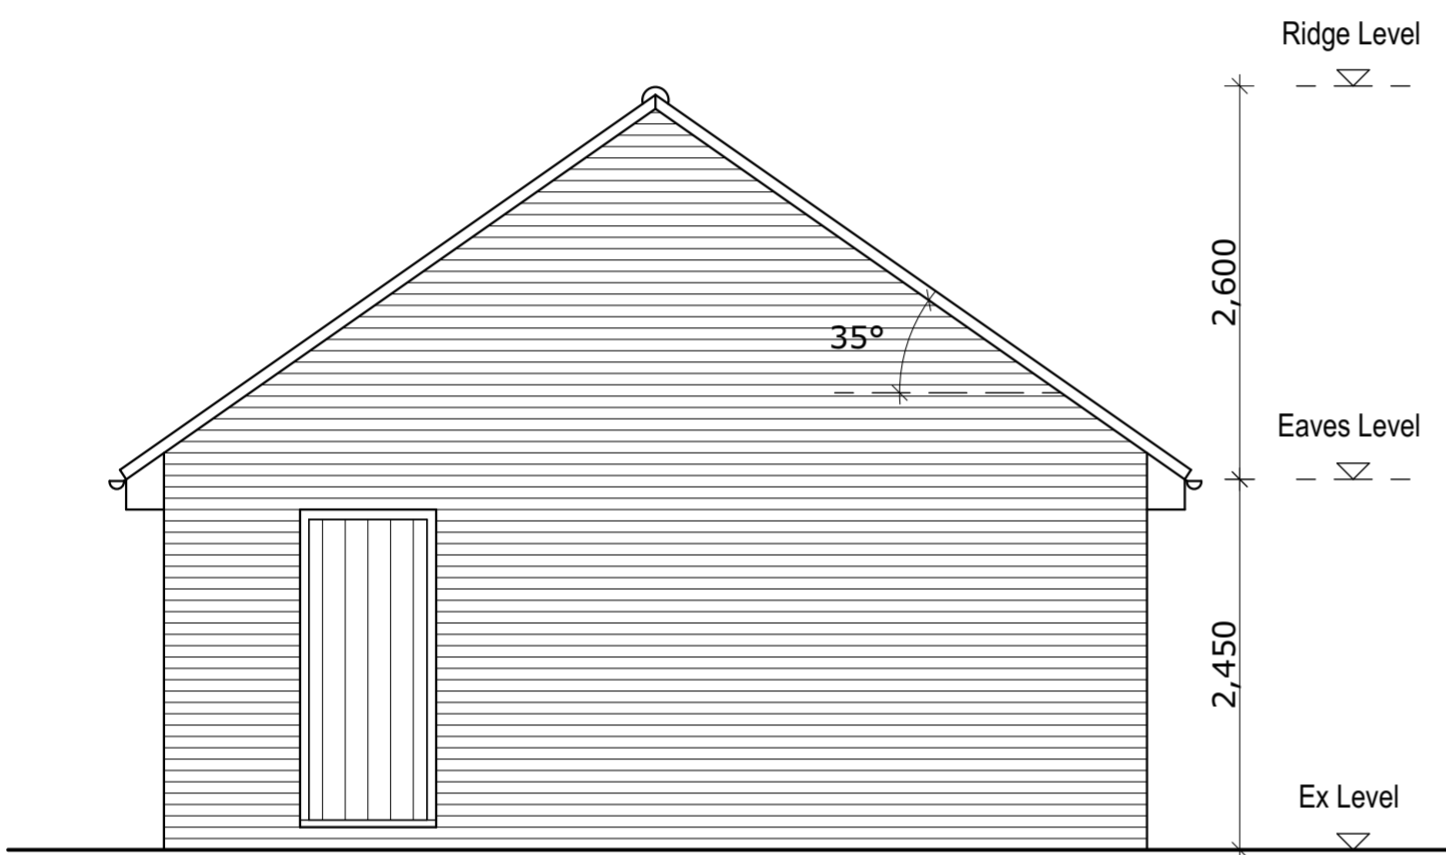


Side Elevation

Scaled at 1:50

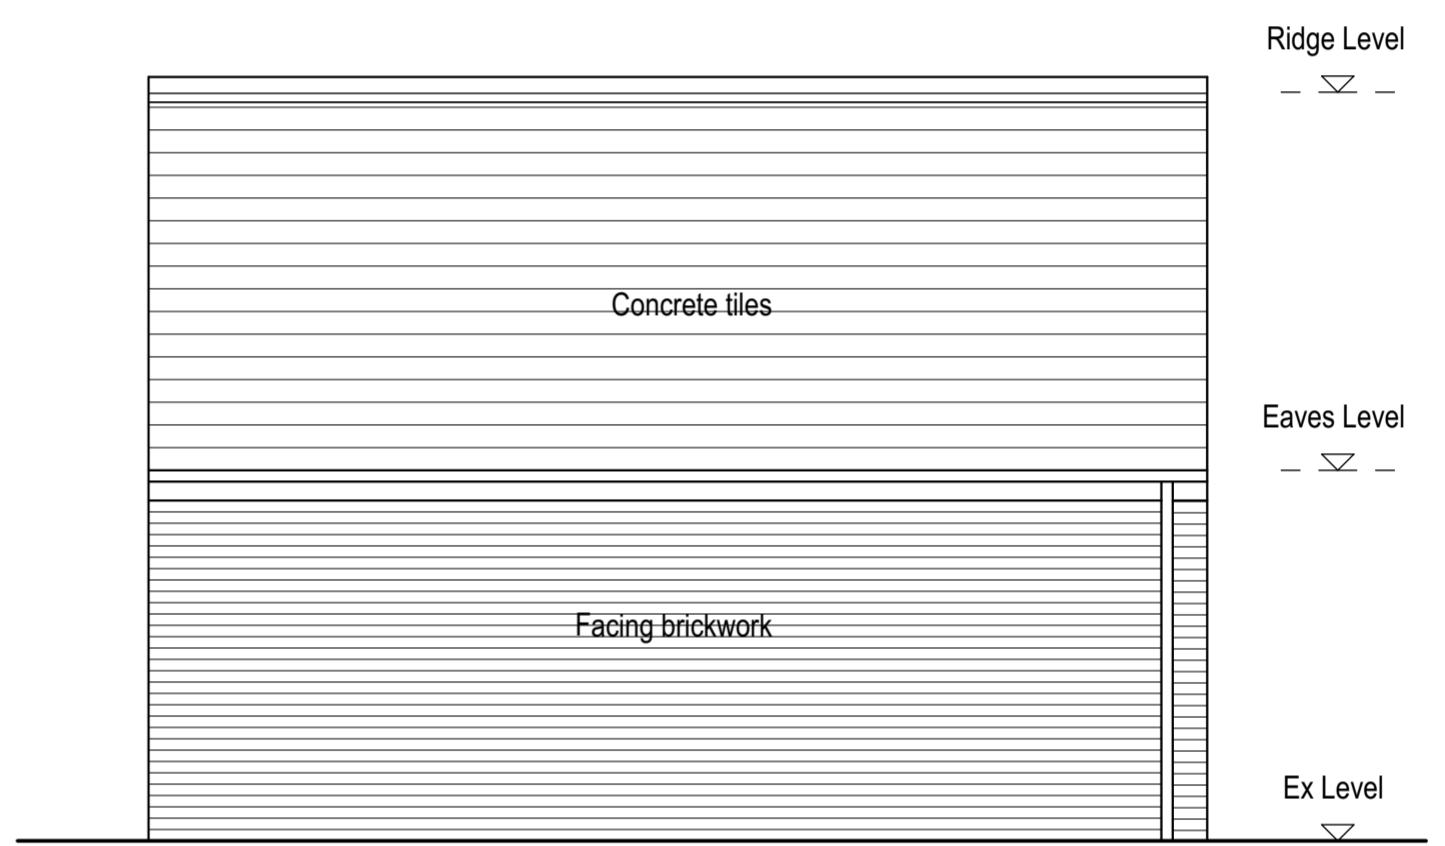


Rear Elevation

Scaled at 1:50

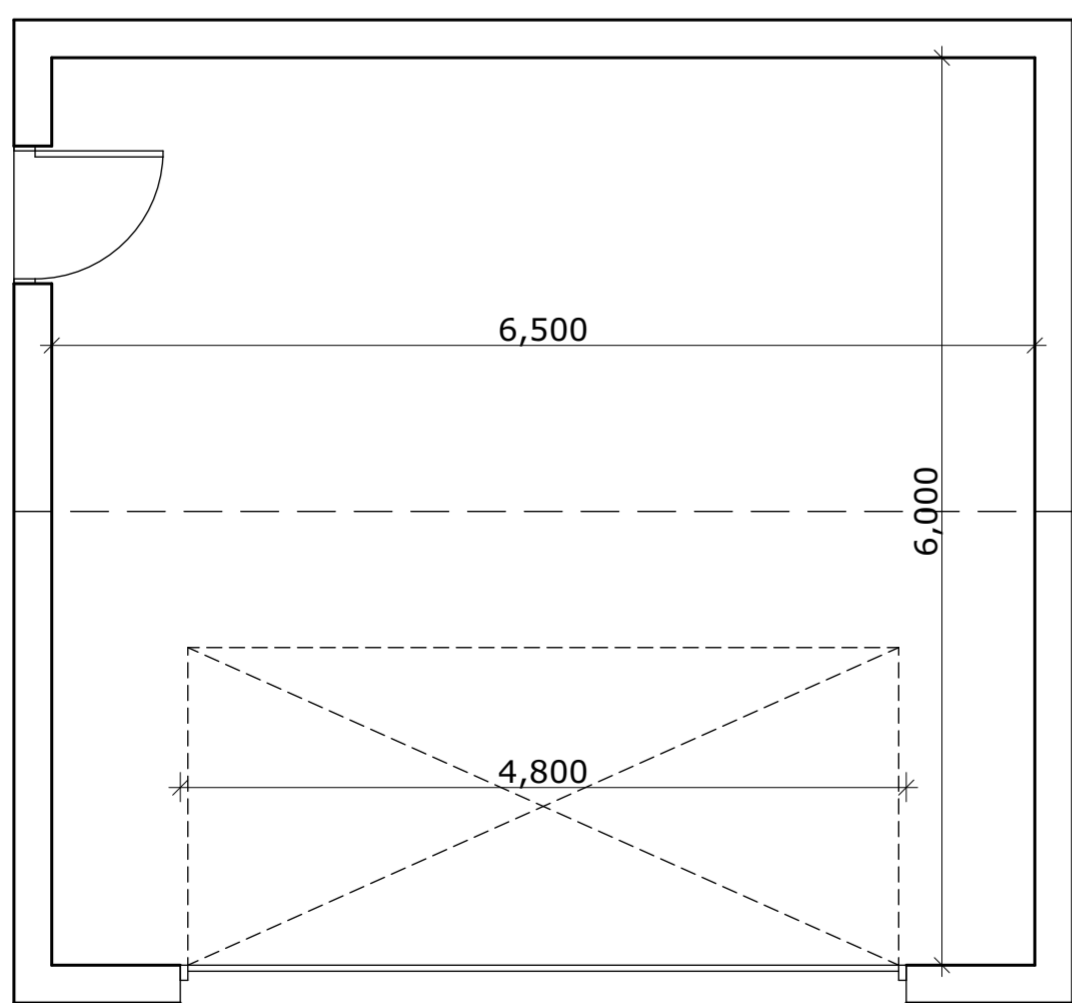

Floor Plan - Double Garage

Scaled at 1:50

PLANNING	Drawn by M.Wakerley	Date 06/02/24	Scale 1:50 @ A2	Client M. TOWEY	
Project 36a MARLBOROUGH ROAD, WOODTHORPE				BRUCE BRADLEY ARCHITECT	
Drawing GARAGE DRAWING		Reference 222-525-P11	Rev -	51 Ella Road, West Bridgford, Notts, NG2 5GX brucebradley@gmail.com	