

Rev	Description	Date	By

This drawing is to be checked against all other relevant drawings. Any dimensions are to be checked on site.


All drawings are copyright of :
dab : Architectural Consultancy Limited ©

****Do Not Scale From This Drawing****


NB. These drawings are not for construction purposes. 'dab Architectural Consultancy Limited' bears no responsibility if used for this purpose.

This drawing was produced from an OS map with check dimensions

PLANNING

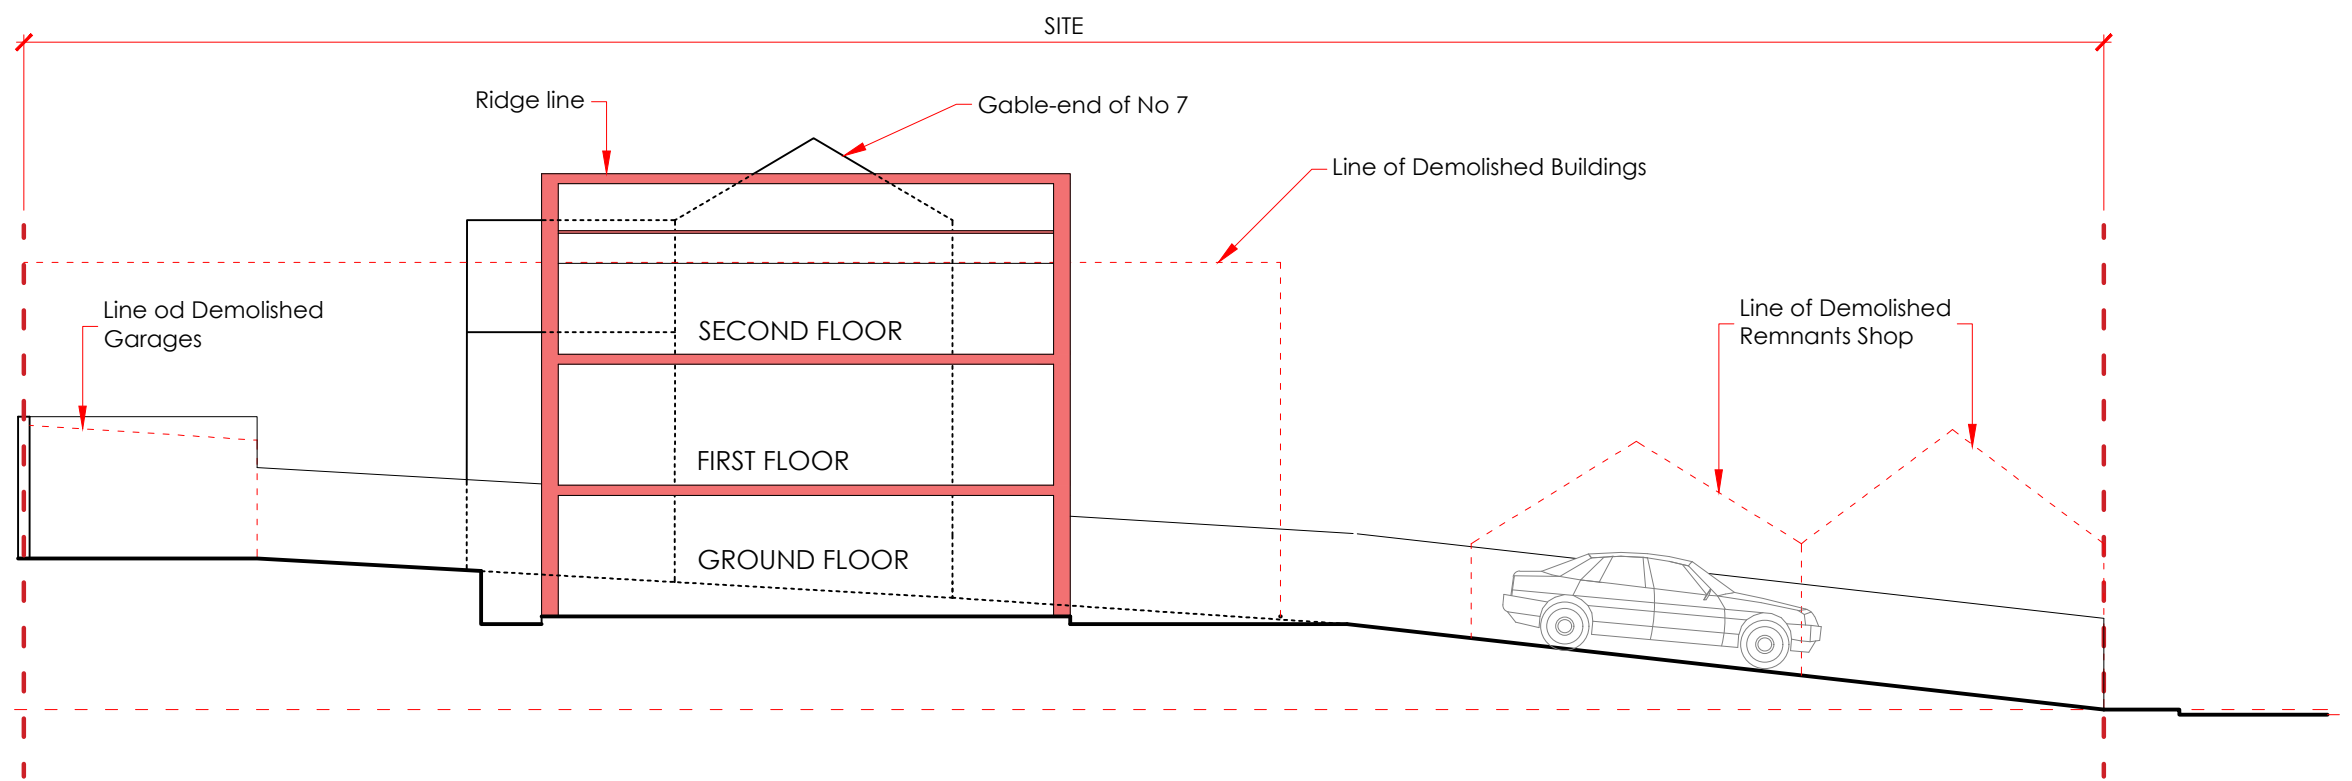

SECTION AA

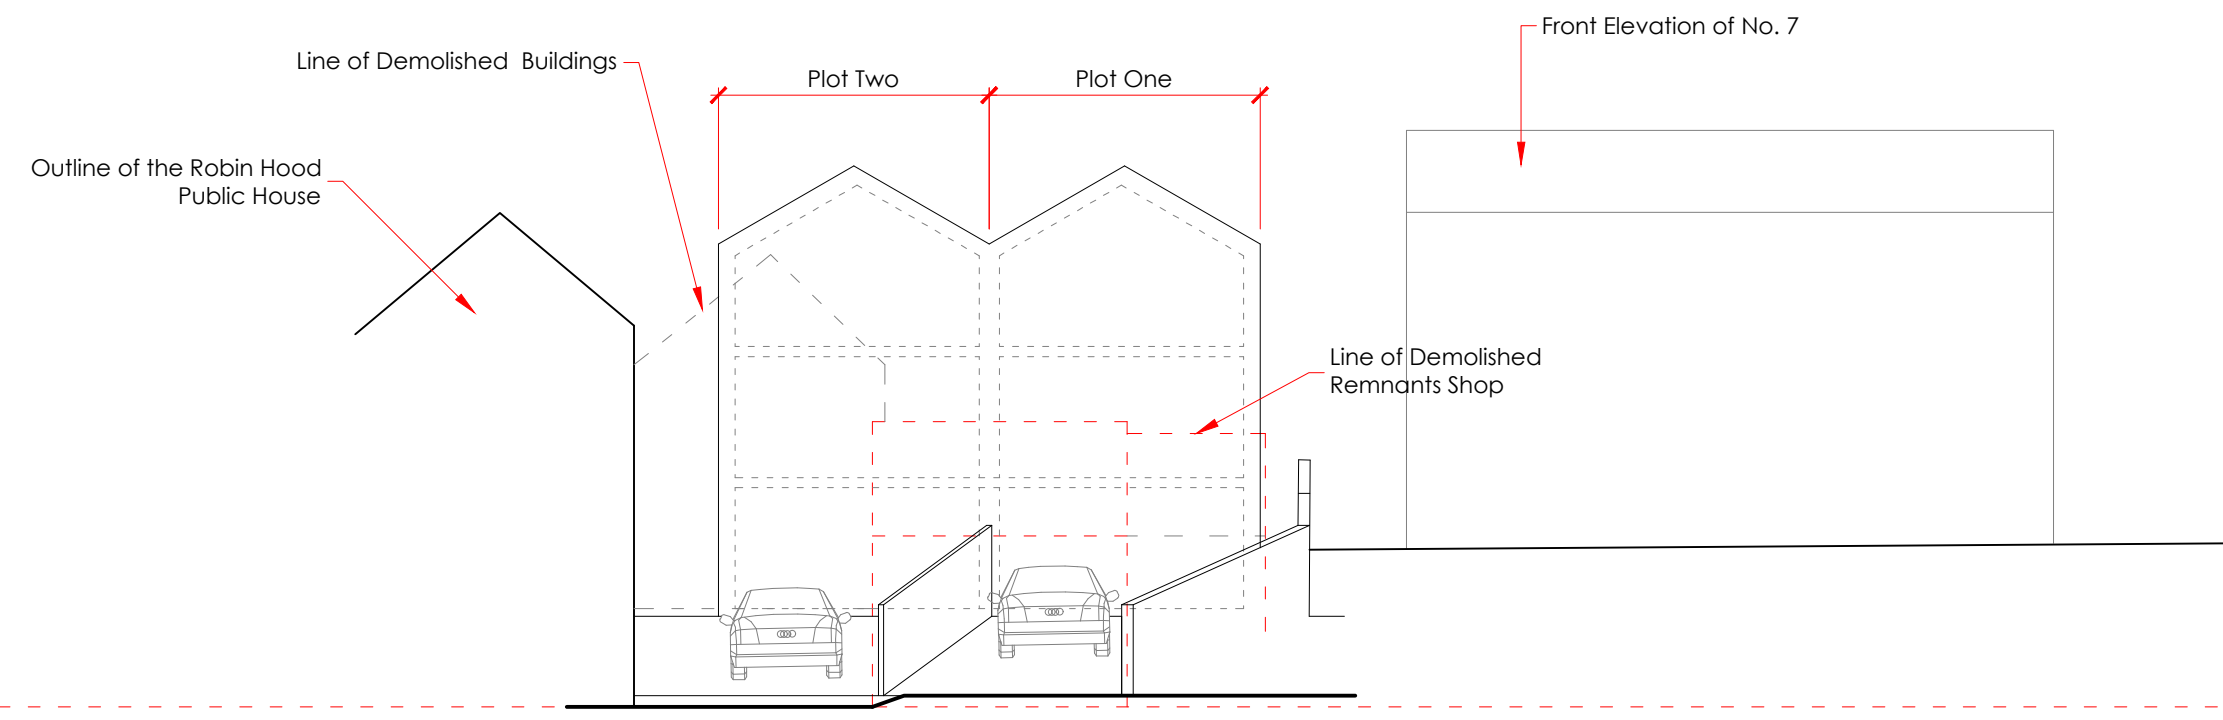

FRONT ELEVATION

dab Architectural Consultancy

tel: 0115 8224882
email: office@dab-architecture.co.uk
web: www.dab-architecture.co.uk
The Barn, Old Epperstone Road, Lowtham, Nottingham, NG14 7BZ

Client:
Mr. D. Fiddes

Project:
PROPOSED DEVELOPMENT OF 5
CHURCH STREET, ARNOLD,
NOTTINGHAM. NG5 8FD

Drawing Title:
**Section & Elevation
Proposed**

Scale: 1:150 Date: Jan 2024

By: dab Checked:

Drawing No:
0330-203-Sec

Paper Size: A3