




Front Elevation



Side (East) elevation




Rear Elevation

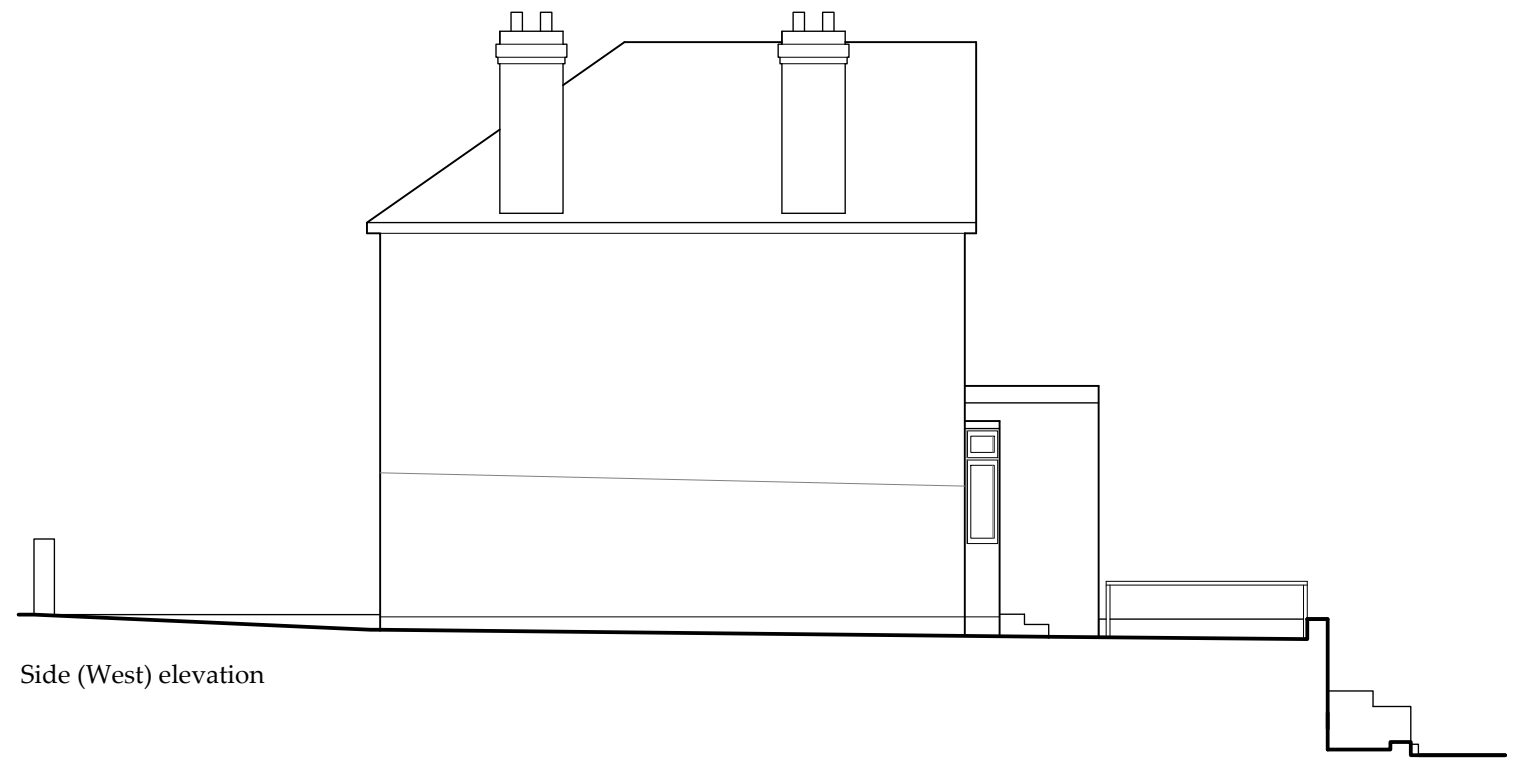

Side (West) elevation



Rear elevation with raised patio

 

JULIAN OWEN ASSOCIATES  
**ARCHITECTS**  
 276 Queens Road  
 Beeston, Nottingham  
 NG9 2BD  
 t 0115 922 9831  
 f 0115 922 4616  
 e enquiries@julianowen.co.uk  
 www.julianowen.co.uk

All Dimensions are Approximate  
 Do Not Scale Directly From the Drawing  
 All Dimensions to be Checked and Confirmed on Site  
 Read In Conjunction with the Specification

**Job:** Greensmith / Woodthorpe  
**Title:** Existing elevations  
**Date:** Nov 2023 **Scale:** 1:100  
**Drawing Size:** A3  
**Drawing No:** 2494/04