





Front Elevation

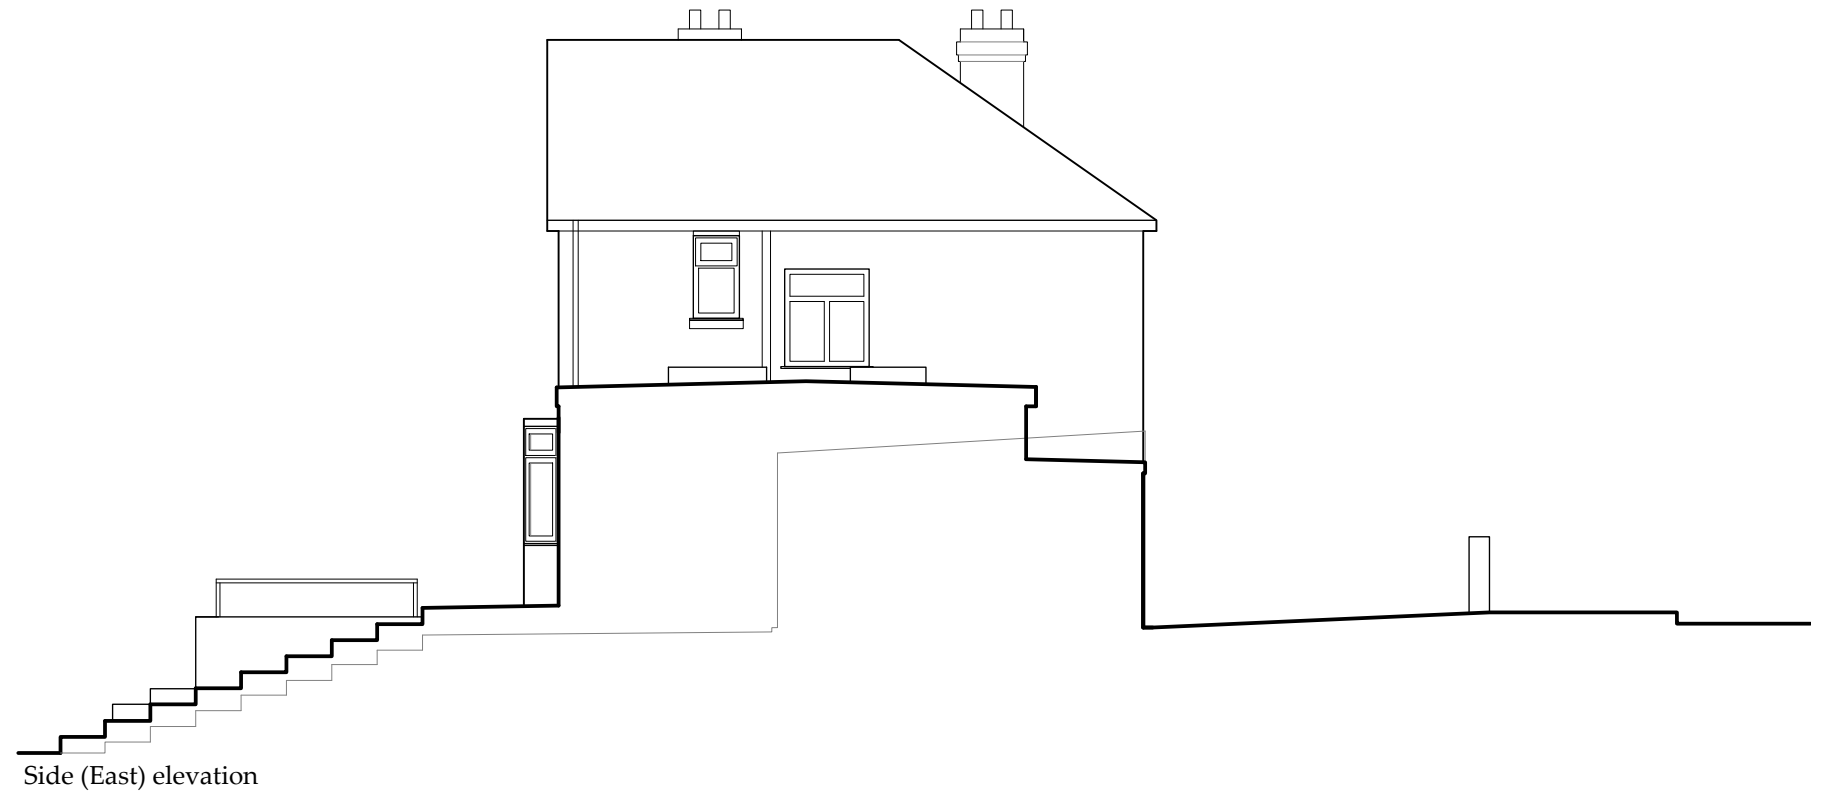

Side (East) elevation



Rear Elevation

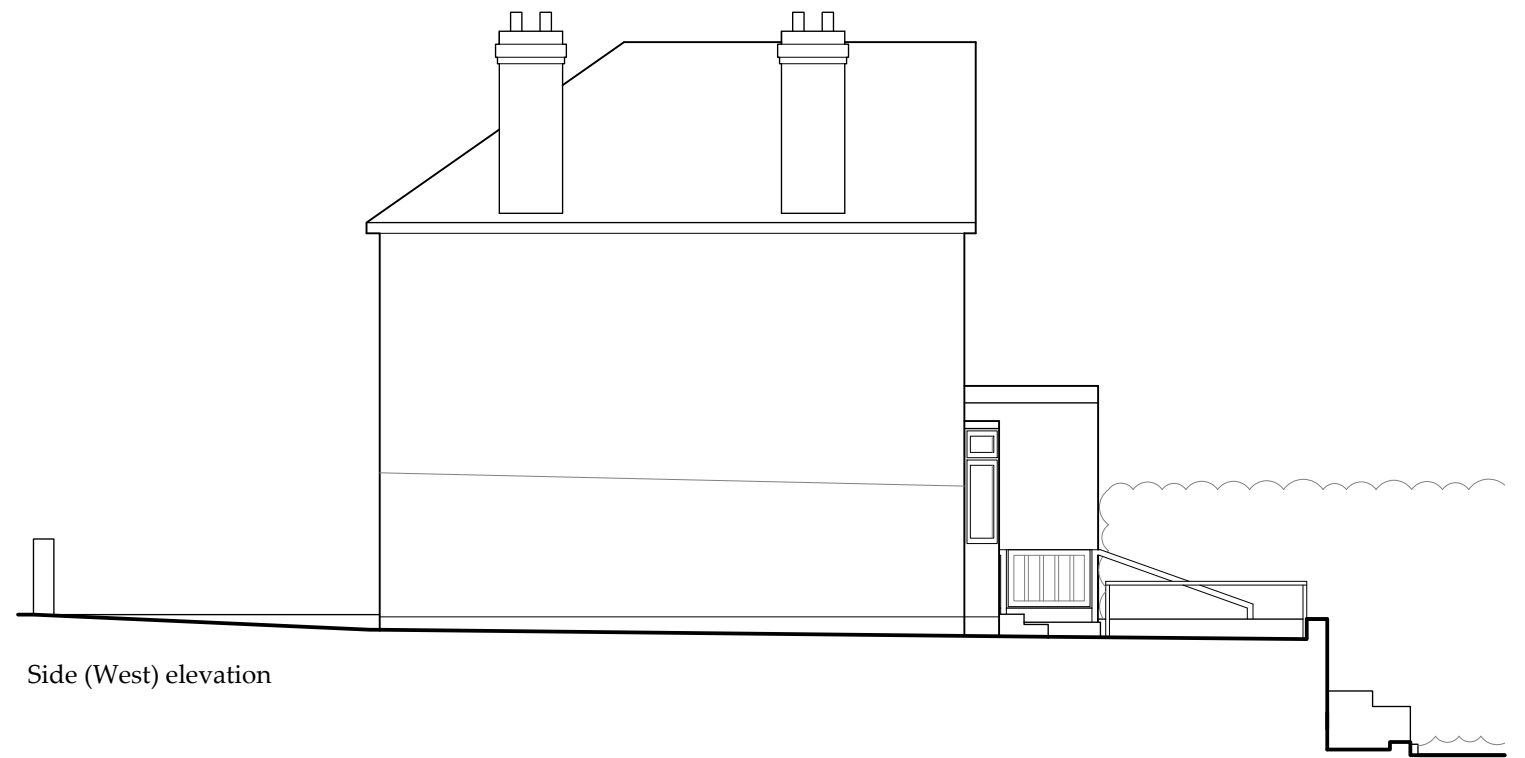


Side (West) elevation



Rear elevation with raised patio

Revisions

A - 21/02/24 - Rooflights revised

 

JULIAN OWEN ASSOCIATES
ARCHITECTS

276 Queens Road
Beeston, Nottingham
NG9 2BD

t 0115 922 9831
f 0115 922 4616
e enquiries@julianowen.co.uk
www.julianowen.co.uk

All Dimensions are Approximate
Do Not Scale Directly From the Drawing
All Dimensions to be Checked and Confirmed on Site
Read In Conjunction with the Specification

Job: Greensmith / Woodthorpe

Title: Proposed elevations

Date: Feb 2024 Scale: 1:100

Drawing Size: A3

Drawing No: 2494/06_A