




EXISTING

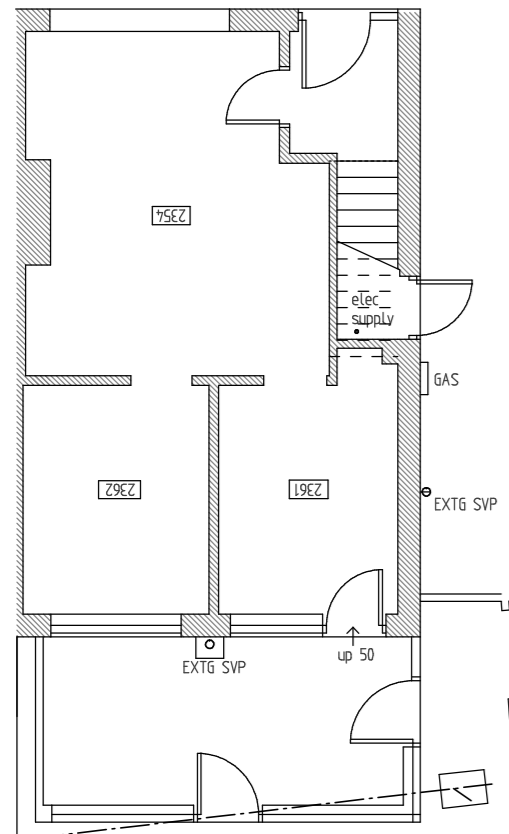


Ground Floor Plan

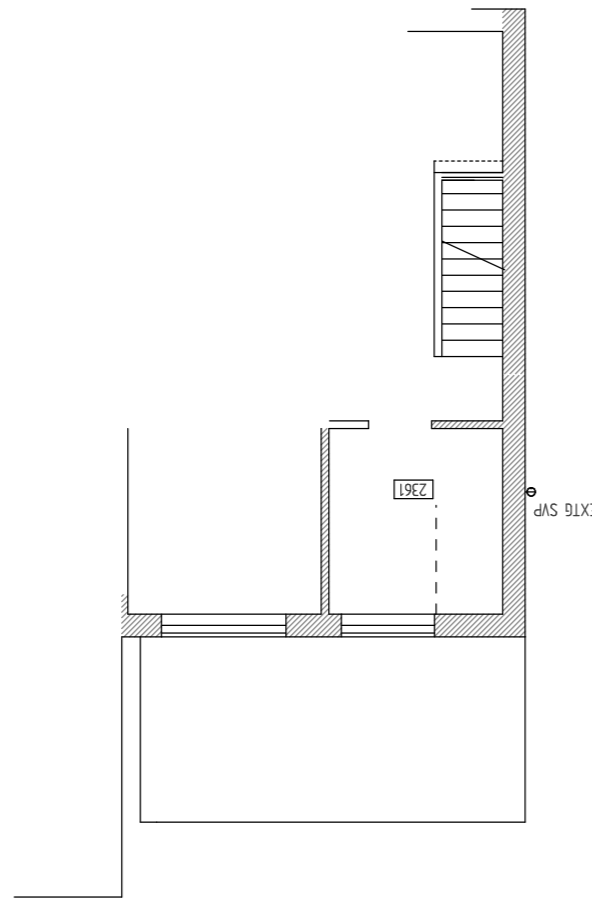

First Floor Plan

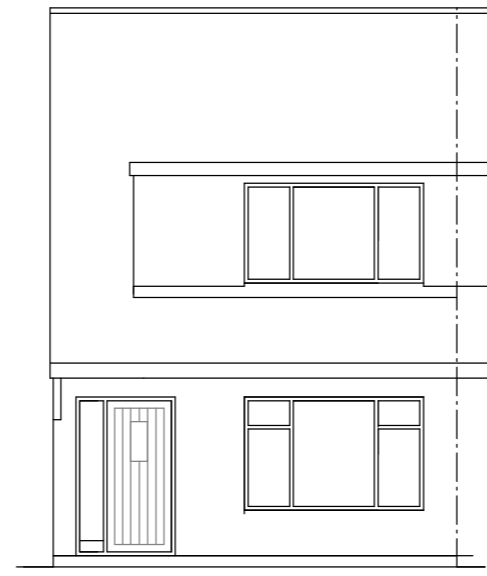

Front Elevation

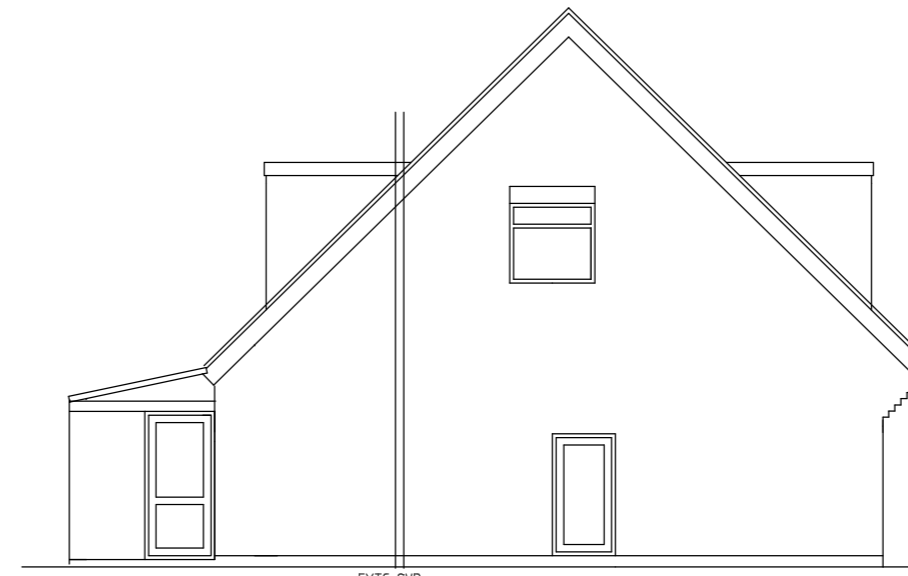


Side Elevation



Rear Elevation

PROPOSAL

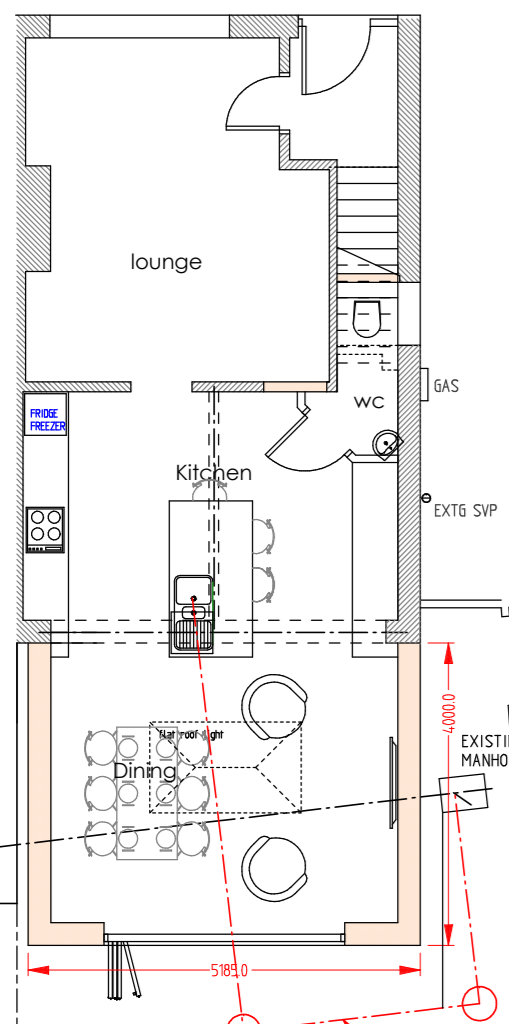


Ground Floor Plan




Front Elevation




Rear Elevation

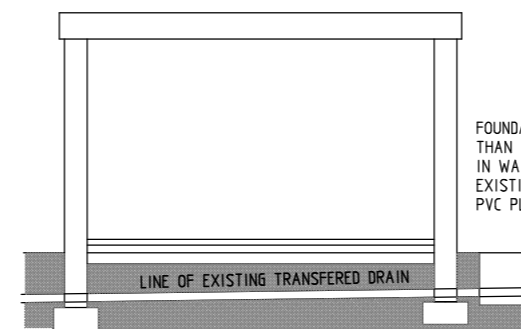


SECTION A-A SHOWING TRANSFERRED DRAIN BUILD OVER

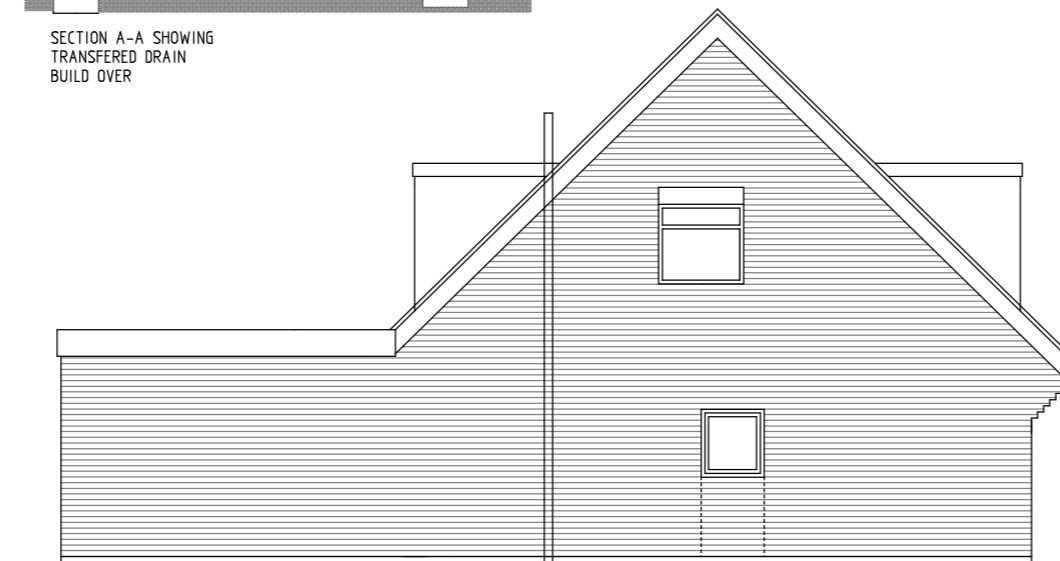

Side Elevation

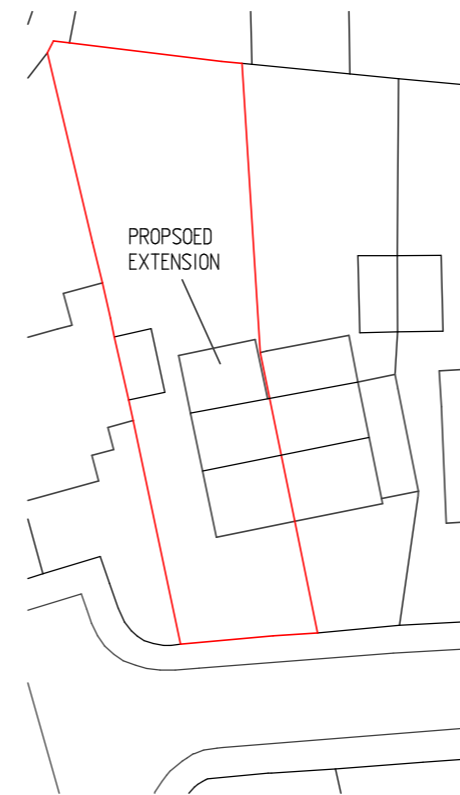

Block Plan 1:200

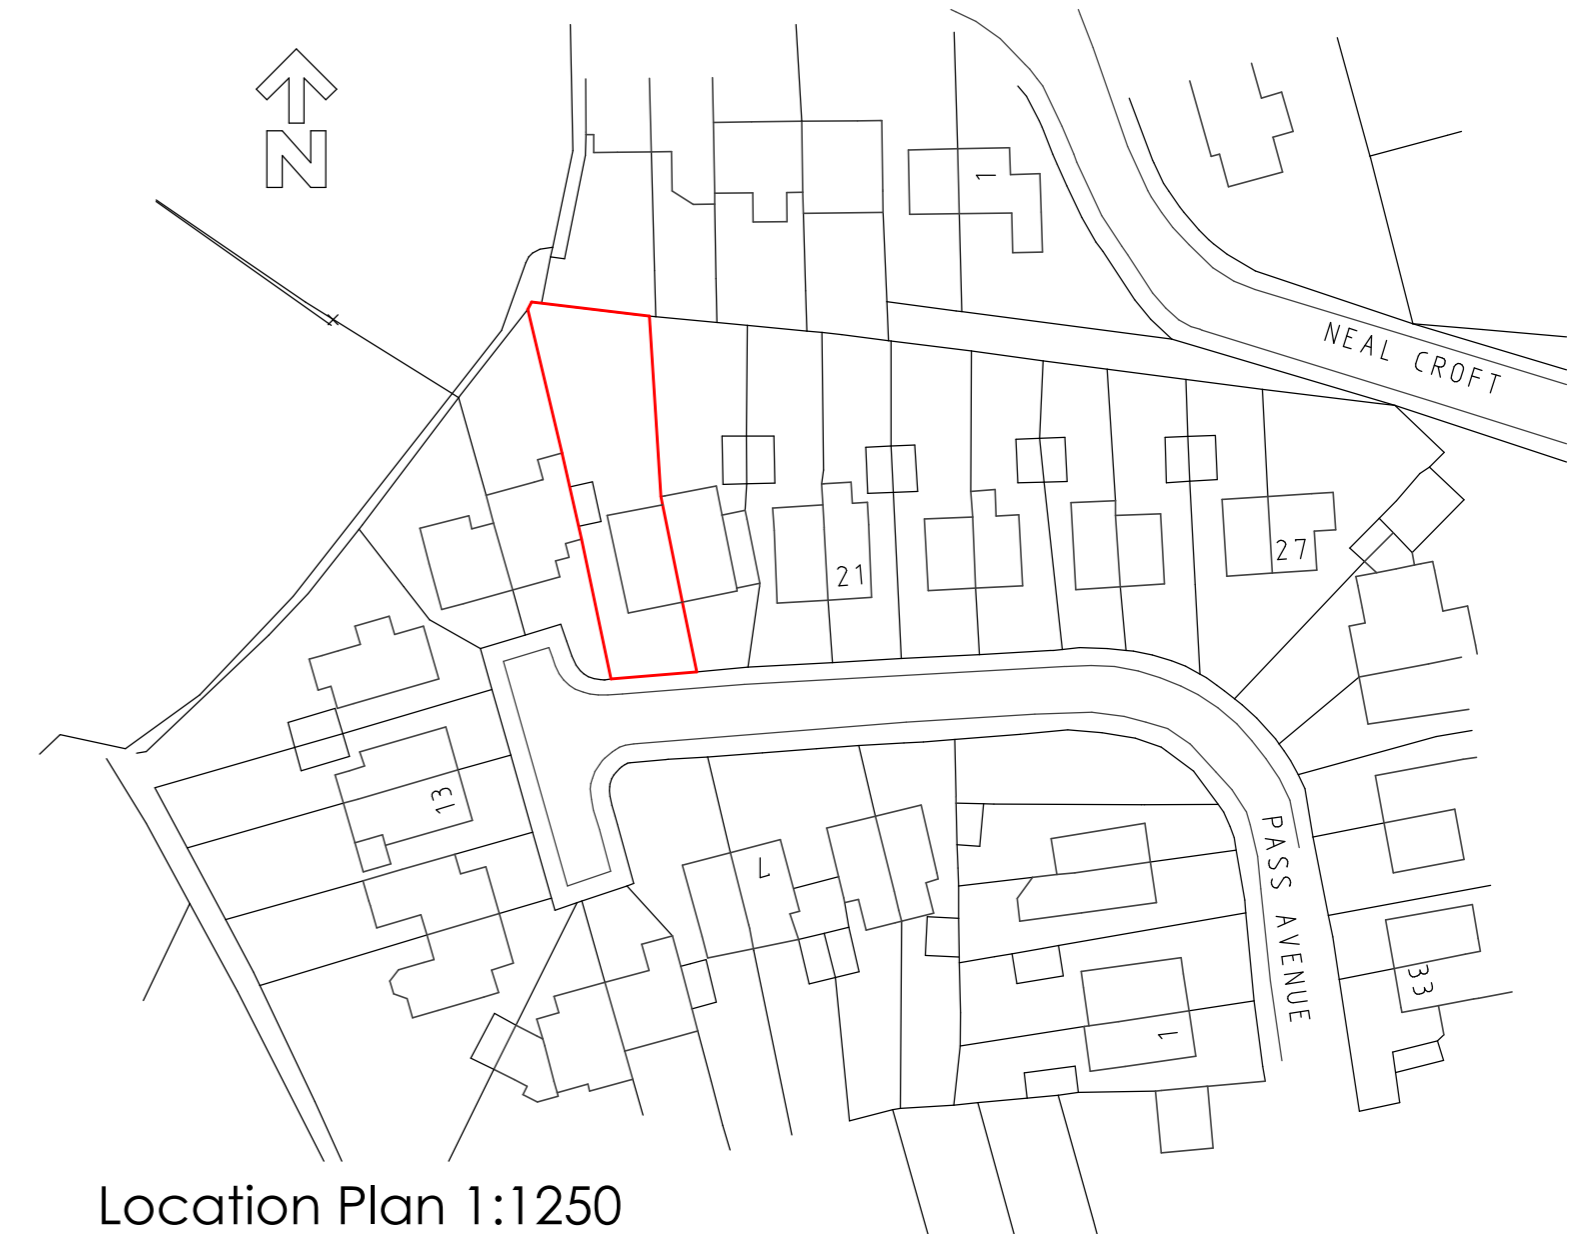

Location Plan 1:1250

Ordnance Survey (c) Crown Copyright 2024. All rights reserved. Licence number 100022432

Client: Ms Karen Milne		Rev: Details:	By / Chk:	Date:
Project: Rear Extension 18 Pass Avenue Whittington WS14 9NL		J Mason Associates		
Stage: Planning	Status: PRELIMINARY	Job Number: 3022		
Sheet Size: A2	Scale: 1:100	Date: 21-02-24	Drawing Title: Survey & Sketch Proposal	
H&S HAZARDS: Significant hazards relative to the architectural design shown on this drawing have been assessed and highlighted with reasonable skill and care using a warning triangle system. This drawing is to be read in conjunction with all other hazards/risks which have been identified and recorded within the construction phase H&S plan.		Drawing Number: 3022.01	Revision: B	
Copyright of this drawing is vested in J Mason Associates and it must not be copied or reproduced without formal consent. All contractors and sub-contractors are responsible for taking and checking all dimensions relative to their work. Notify J Mason Associates immediately of any variation between drawings at a site conditions. Where drawings are based on survey information received, surveys are available on request. All drawings to be read in conjunction with all relevant Structural and M&E Engineers drawings and specifications.				