


D Eddy.
Mestervean
Porthminster Point,
St Ives
Cornwall
Tr26 2AE

Existing Ground Floor Plan

Scale: 1:100 0 1m 2m 3m

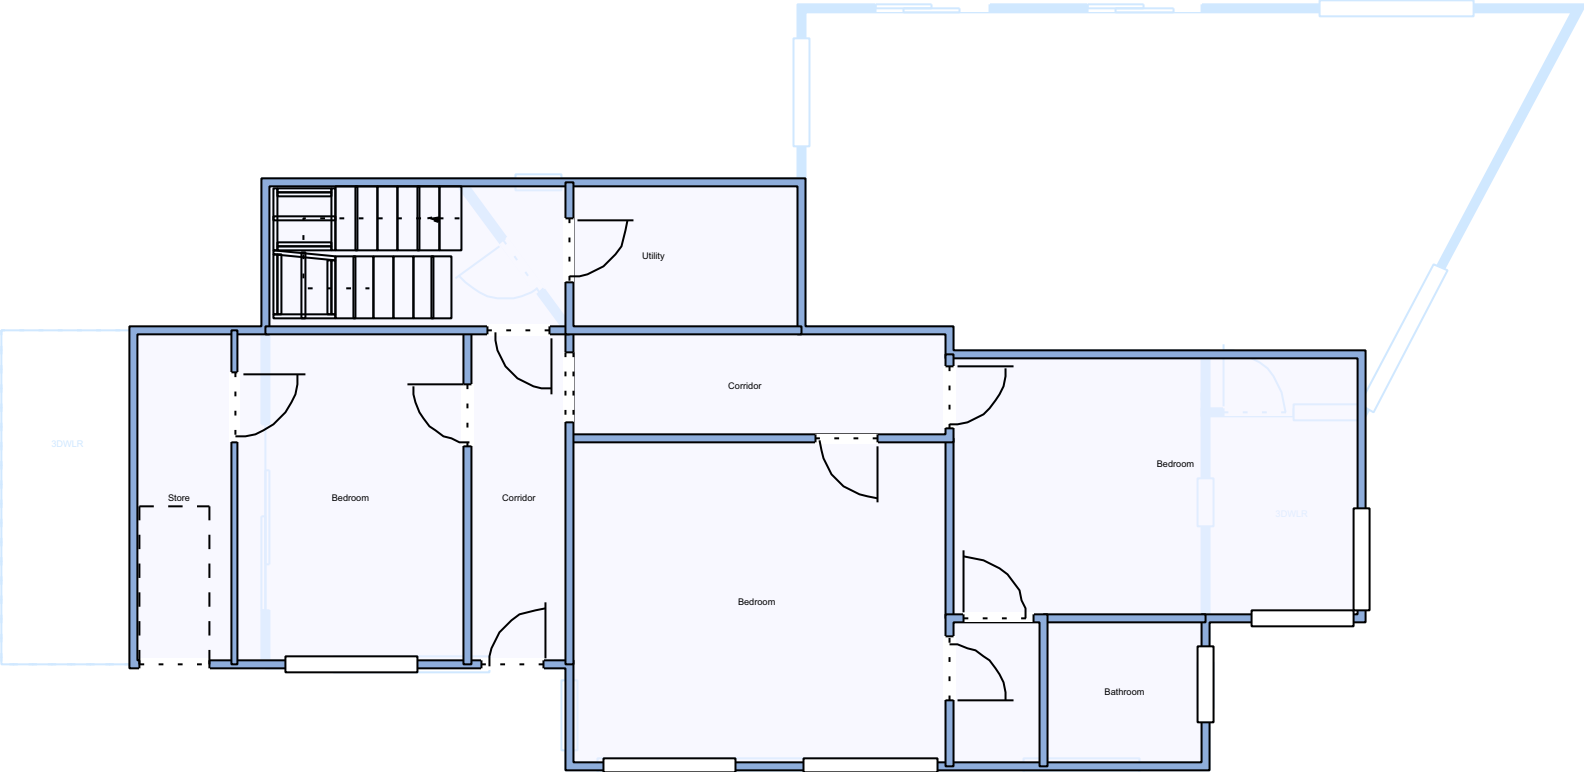

PLAN 03