


D Eddy.  
Mestervean  
Porthminster Point,  
St Ives  
Cornwall  
Tr26 2AE

# Proposed Ground Floor Plan

Scale: 1:100 0 1m 2m 3m

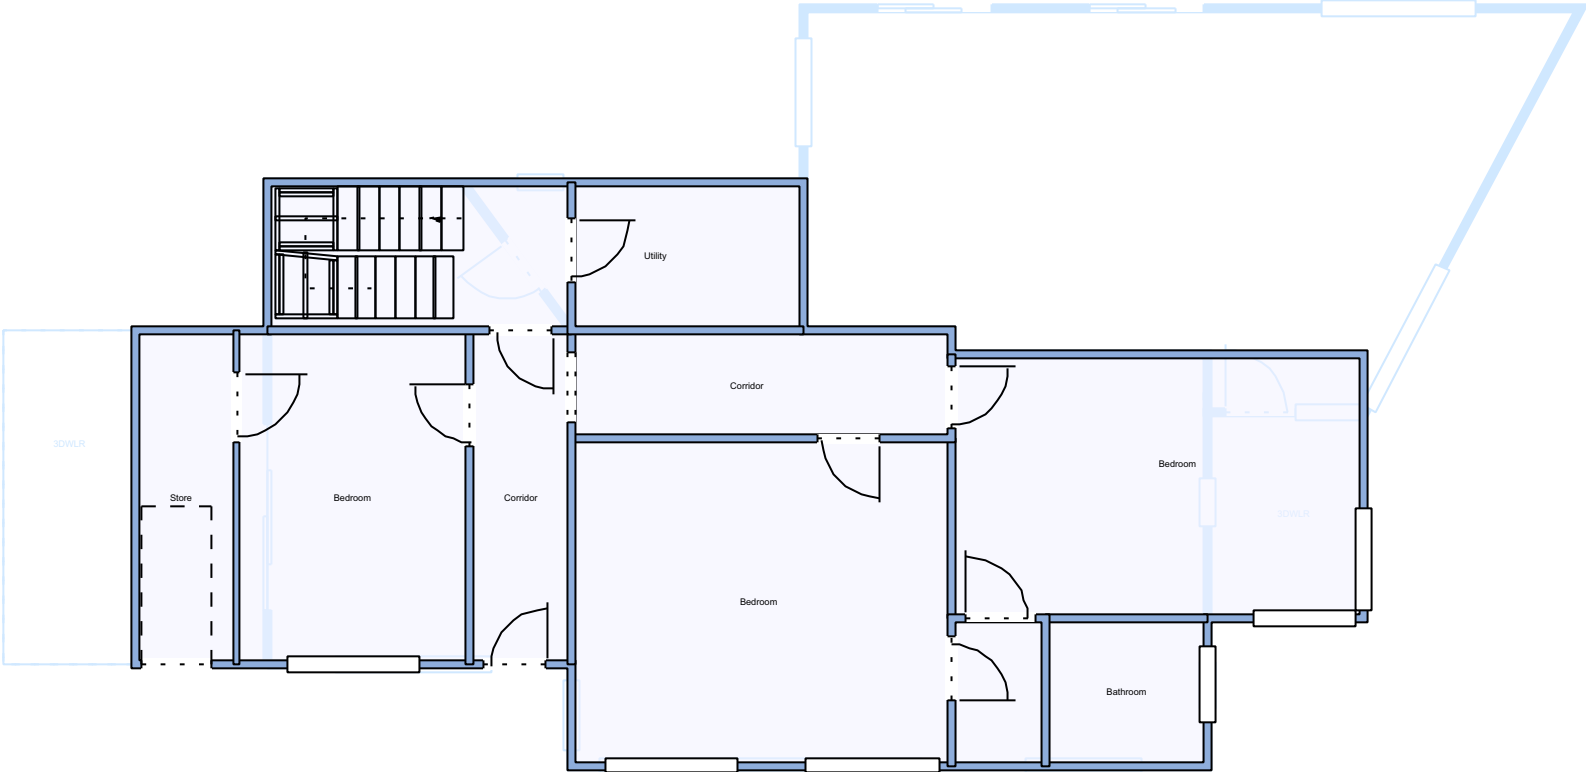

PLAN 07