


D Eddy.
Mestervean
Porthminster Point,
St Ives
Cornwall
Tr26 2AE

Proposed First Floor Plan

Scale: 1:100 0 1m 2m 3m

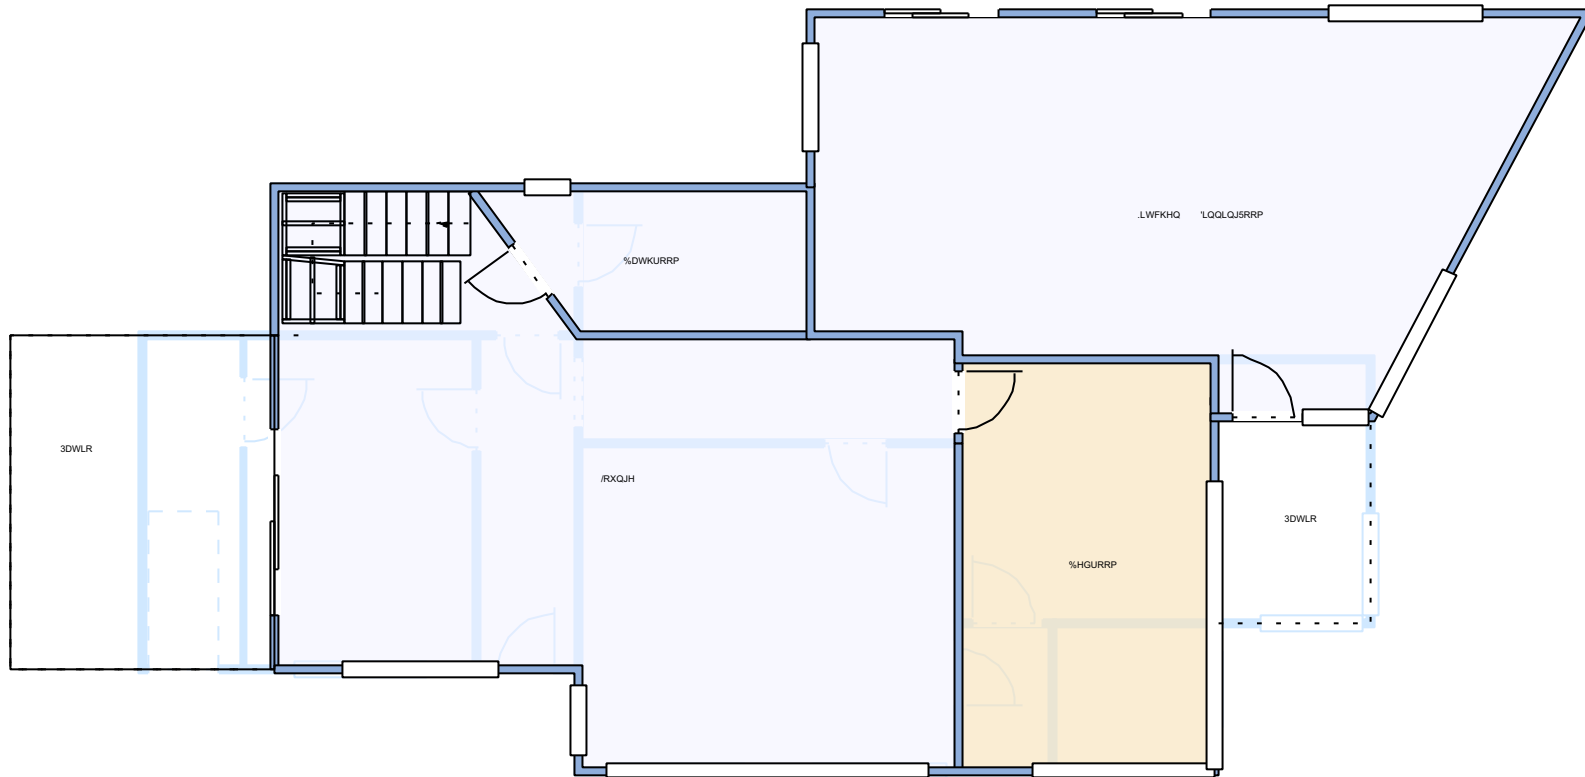

PLAN 06

Drawing Proposed First Floor Plan Rev A