
 
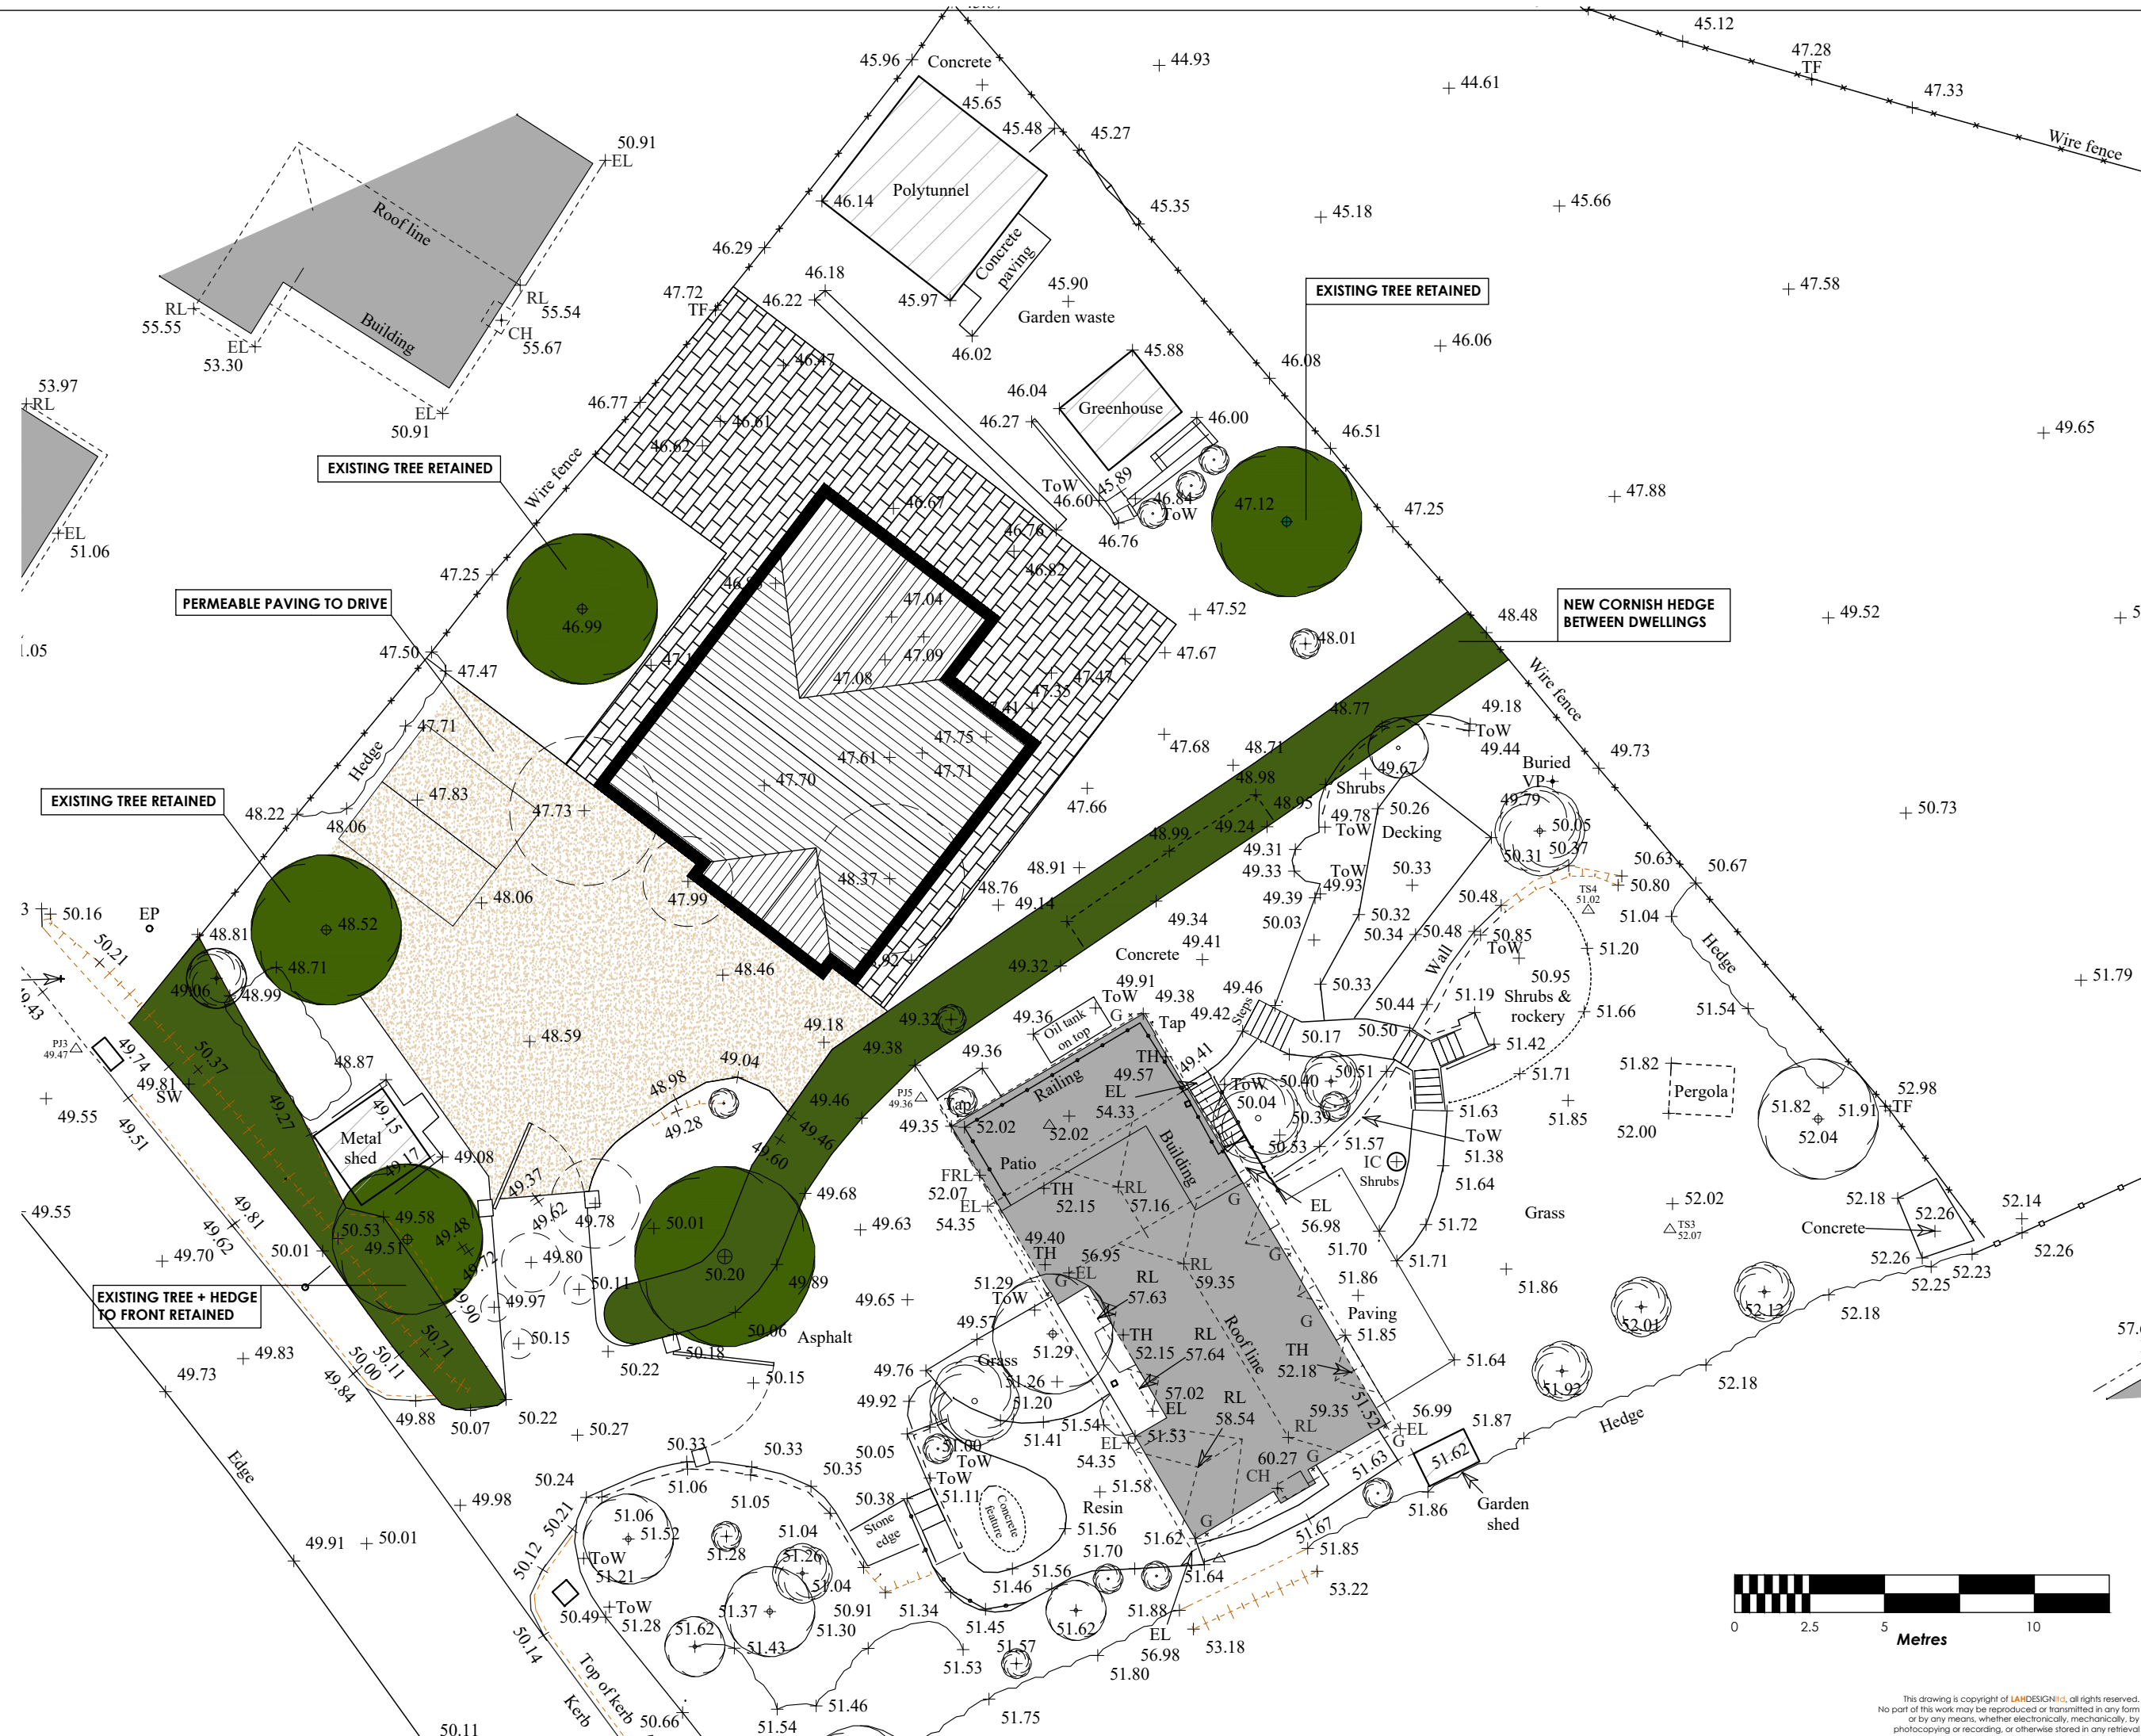


GENERAL NOTES
 This drawing has been prepared for the purpose of obtaining Planning / Building Regulation Approval only. All details are to be to the satisfaction of the area Building Control Officer (BCO) or Approved Inspector.
 This drawing must not be acted upon until it has been approved by the Local Authority. Should the client commence work without the necessary Local Authority approvals in place, they do so at their own risk.
 This drawing is to read in conjunction with any General Notes, Construction Notes and / or Building Regulations Notes prepared for the project.
 All dimensions to be checked on site prior to ordering or erecting materials.
 Any discrepancies to be reported to the supervising officer.

 

Rev A	HARD LANDSCAPING ADDED	Date: JAN 24
LAHDESIGN LTD		
<small>M 07989 394 349 E lucy@lahdesign.co.uk</small>		
Client: Mr M Kitney		
Project Ref: 5083		
Project Name: Tregwheel, Landulph Cross Cornwall, PL12 6QQ		
Drawing Title: Proposed Site Plan		
Drawn: LAH	Date: Jan 23	Scale: 1:200 @ A3
Status: Planning	Drawing No: 5083 003	Revision: A

This drawing is copyright of LAHDESIGN LTD, all rights reserved. No part of this work may be reproduced or transmitted in any form or by any means, whether electronically, mechanically, by photocopying or recording, or otherwise stored in any retrieval system of any nature, without the express consent of LAHDESIGN LTD.