
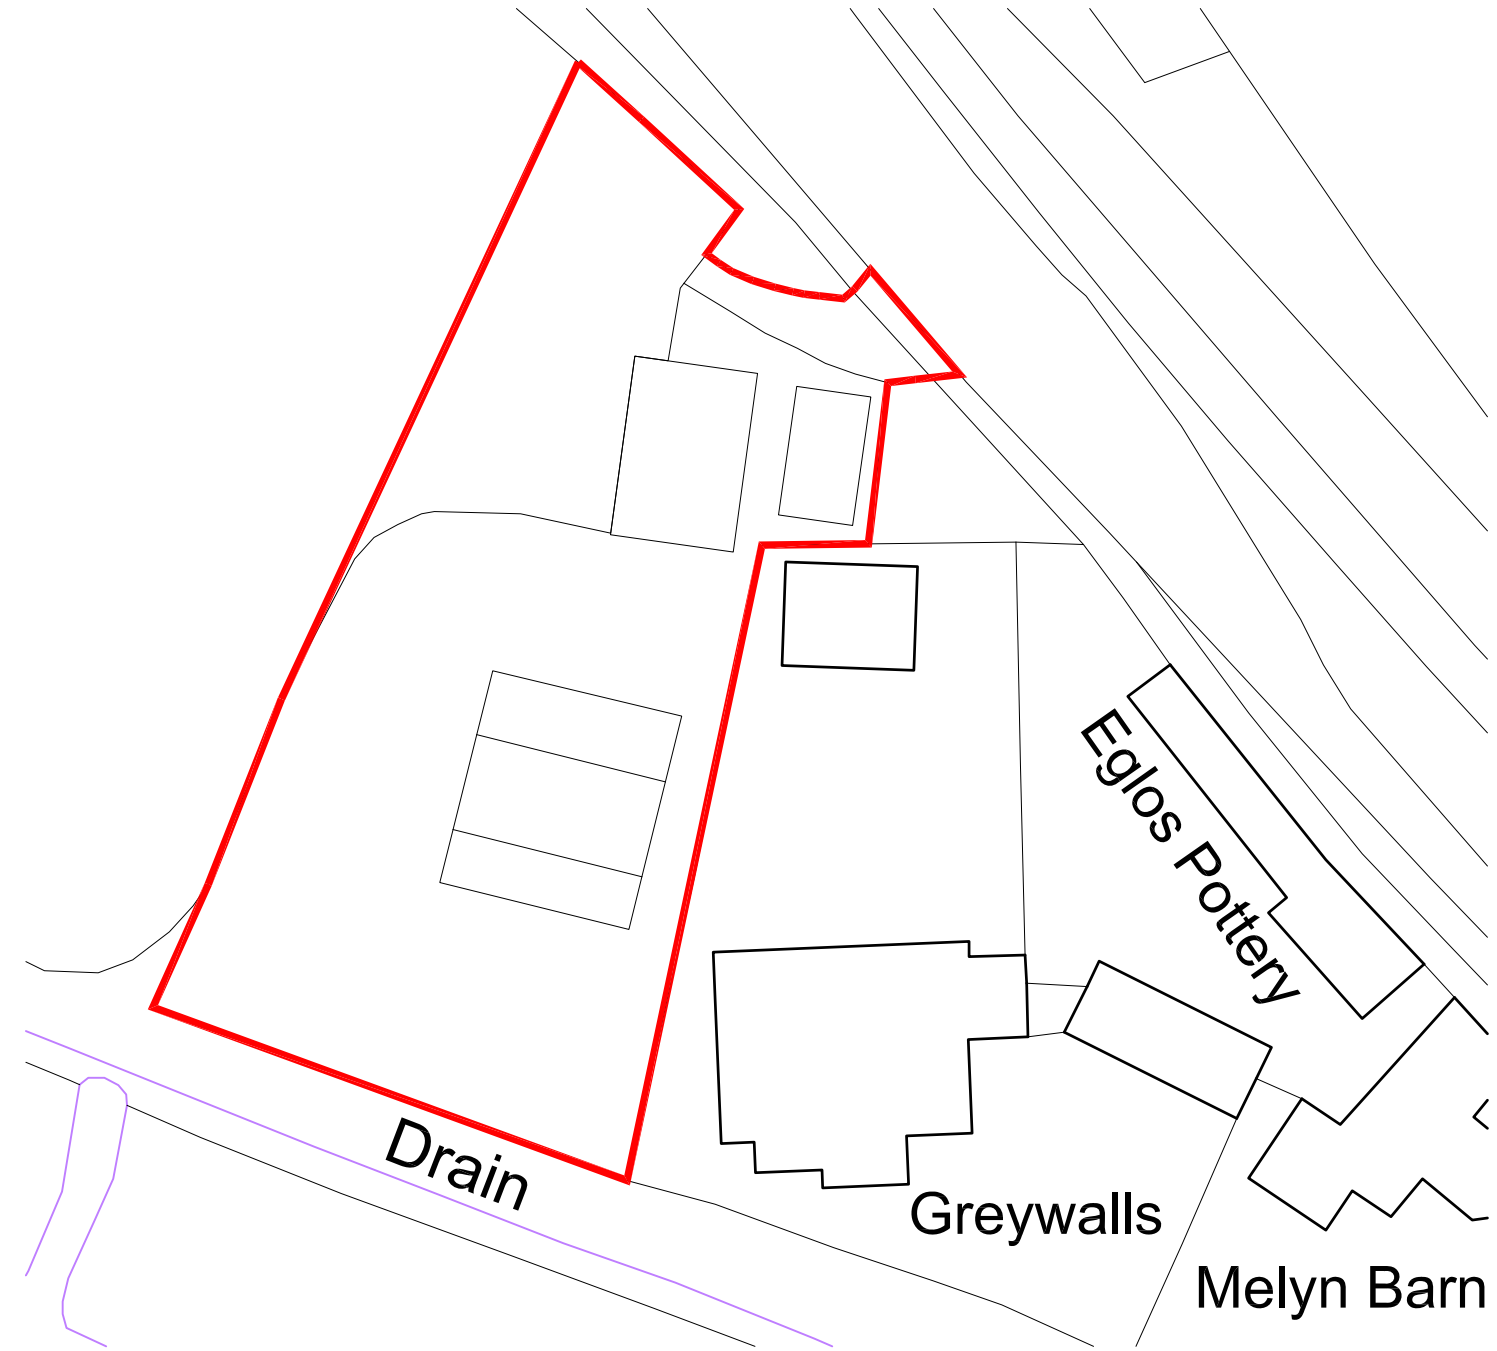


LOCATION PLAN - scale 1:1250

BLOCK PLAN - scale 1:500



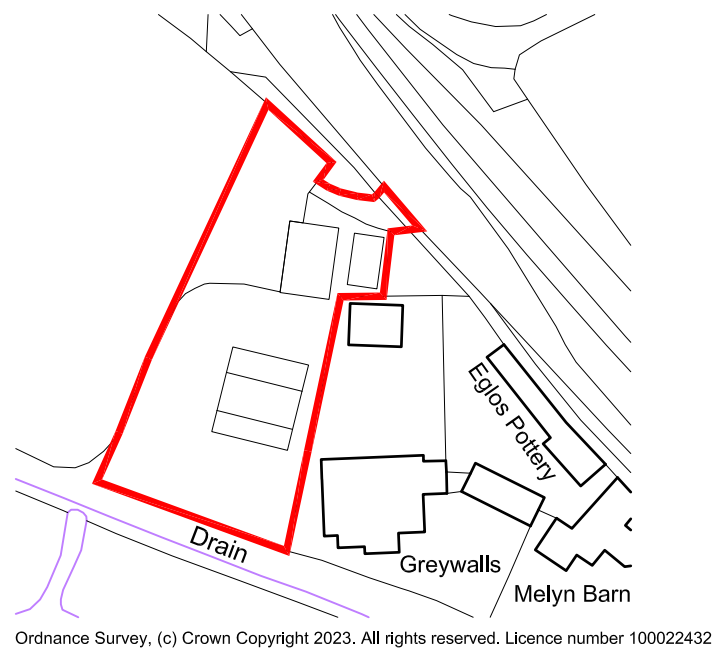


Ordnance Survey, (c) Crown Copyright 2023. All rights reserved. Licence number 100022432

PROJECT	DRAWING TITLE	DWG. NO.	SCALE
THE OLD PIGGERY CLAPPER WADEBRIDGE PL27 6HZ	EXISTING LOCATION & BLOCK PLAN	SD-001 REV. P1	AS SHOWN @ A3 DATE FEBRUARY 2024

P U R E L I G H T

PLANNING

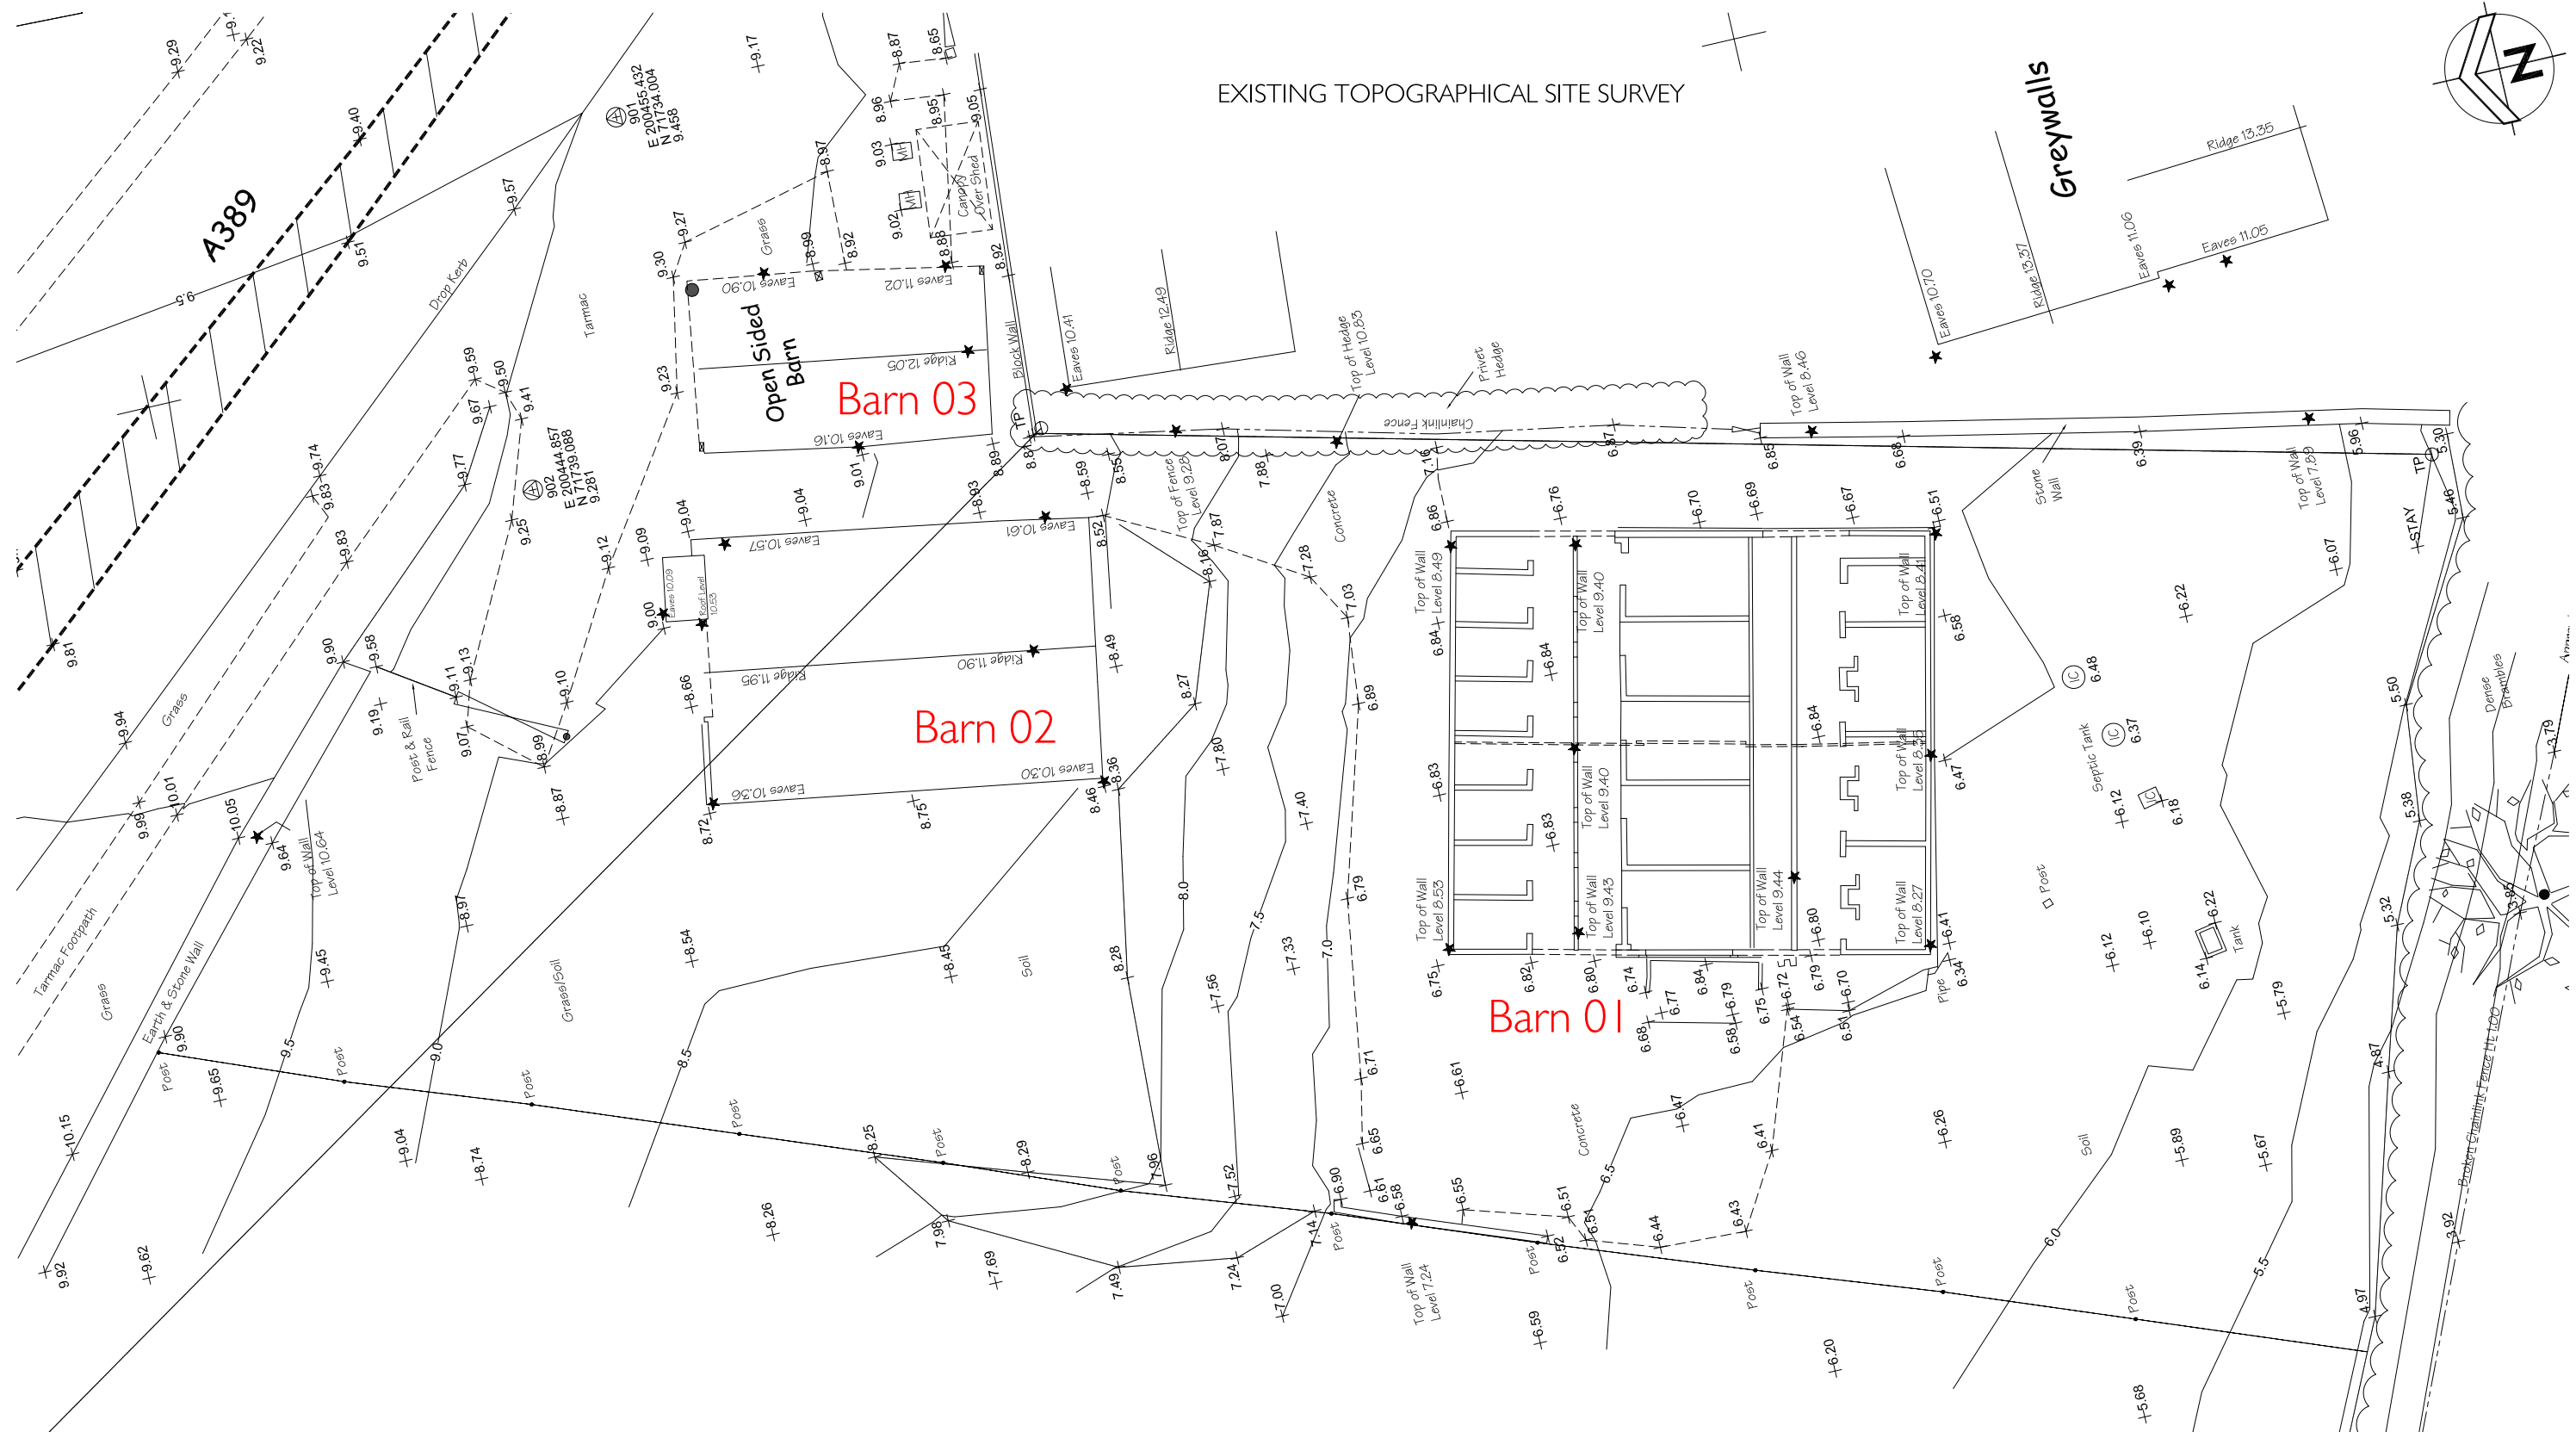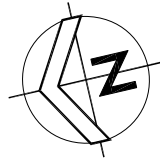 

PROJECT
 THE OLD PIGGERY CLAPPER
 WADEBRIDGE PL27 6HZ


DRAWING TITLE
 EXISTING
 SITE PLAN

DWG. NO.
 SD-002
 REV. P1

SCALE
 1:200 @ A3
DATE FEBRUARY 2024


P U R E L I G H T

PLANNING

 


Existing Material Schedule


Pitched Roof - Corrugated metal.
 Walls - Painted render.
 Doors & Windows - Timber painted.

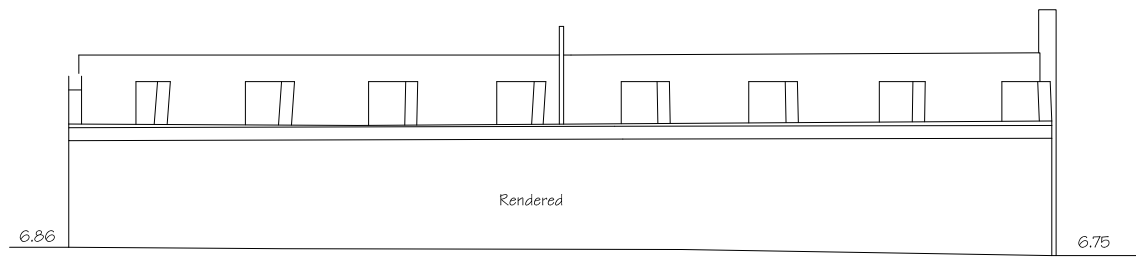


NORTH ELEVATION

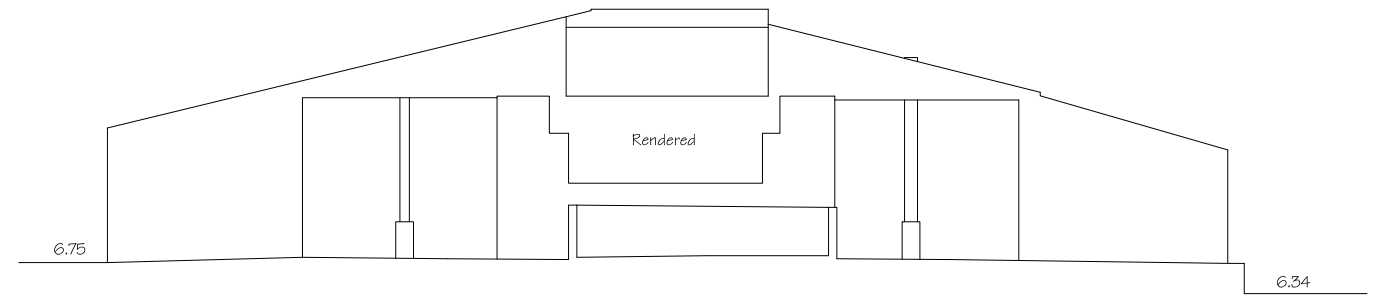

EAST ELEVATION

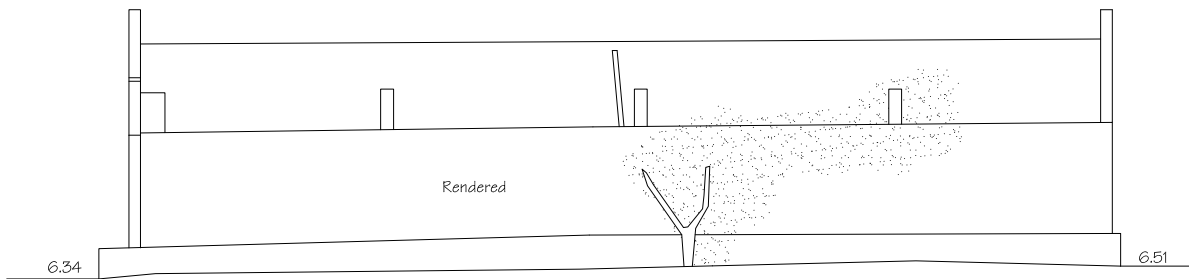

SOUTH ELEVATION

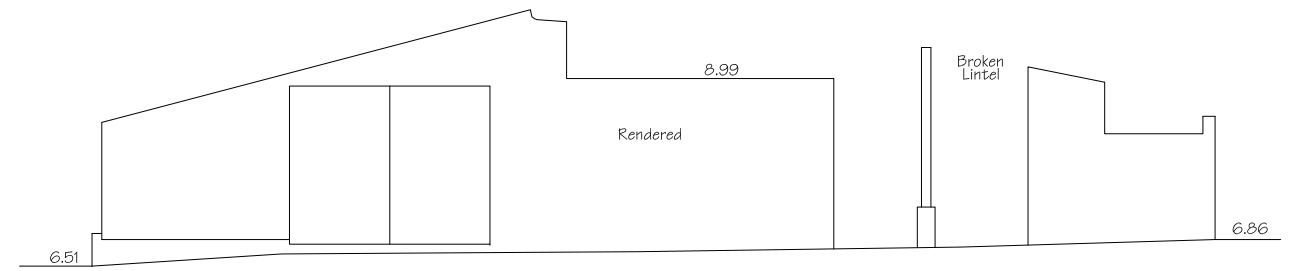


WEST ELEVATION

PROJECT	DRAWING TITLE	DWG. NO.	SCALE
THE OLD PIGGERY CLAPPER WADEBRIDGE PL27 6HZ	EXISTING ELEVATIONS - BARN 01	SD-004 REV. P1	1:100 @ A3 DATE FEBRUARY 2024


P U R E L I G H T

PLANNING

 


Existing Material Schedule


Pitched Roof - Corrugated metal.
 Walls - Painted render.
 Doors & Windows - Timber painted.

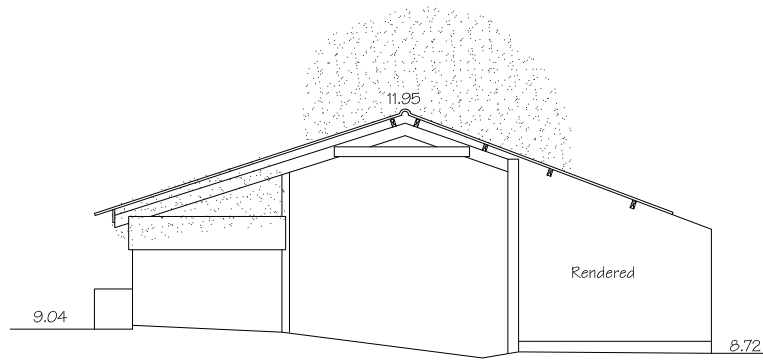


NORTH ELEVATION

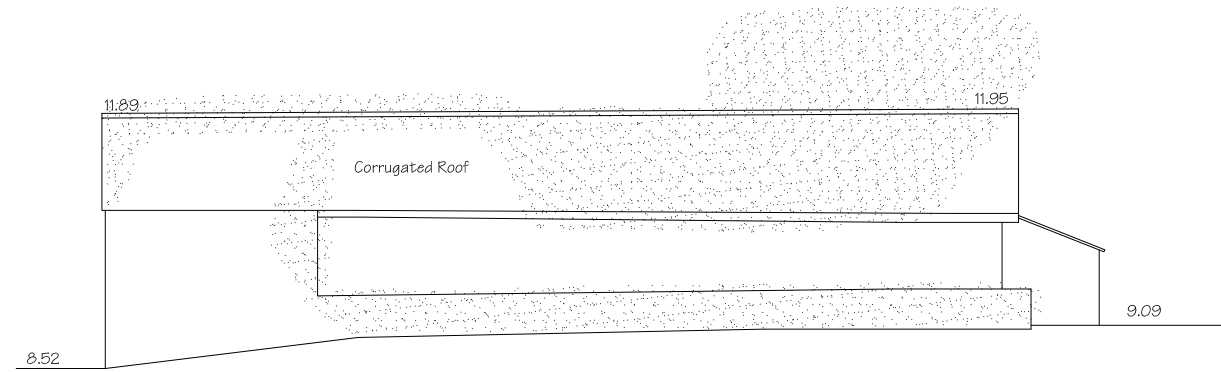

EAST ELEVATION

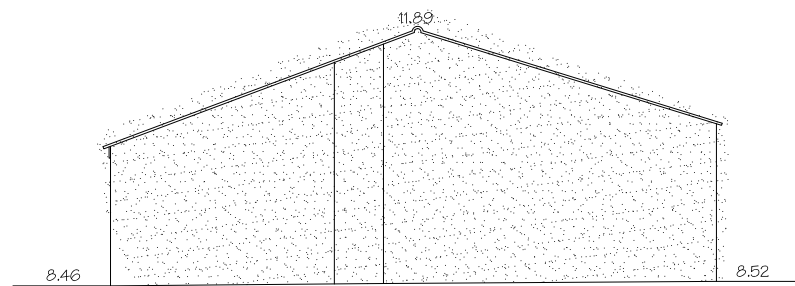

SOUTH ELEVATION

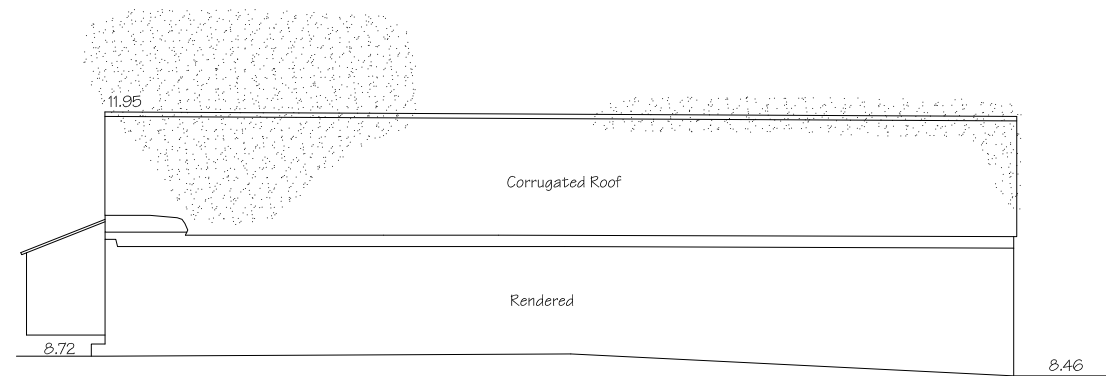

WEST ELEVATION

PROJECT
 THE OLD PIGGERY CLAPPER
 WADEBRIDGE PL27 6HZ



DRAWING TITLE
 EXISTING
 ELEVATIONS - BARN 02

DWG. NO.
 SD-005
 REV. P1


SCALE
 1:100 @ A3
DATE FEBRUARY 2024

P U R E L I G H T

PLANNING

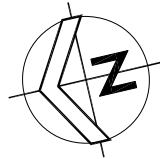 

SITE/ROOF PLAN

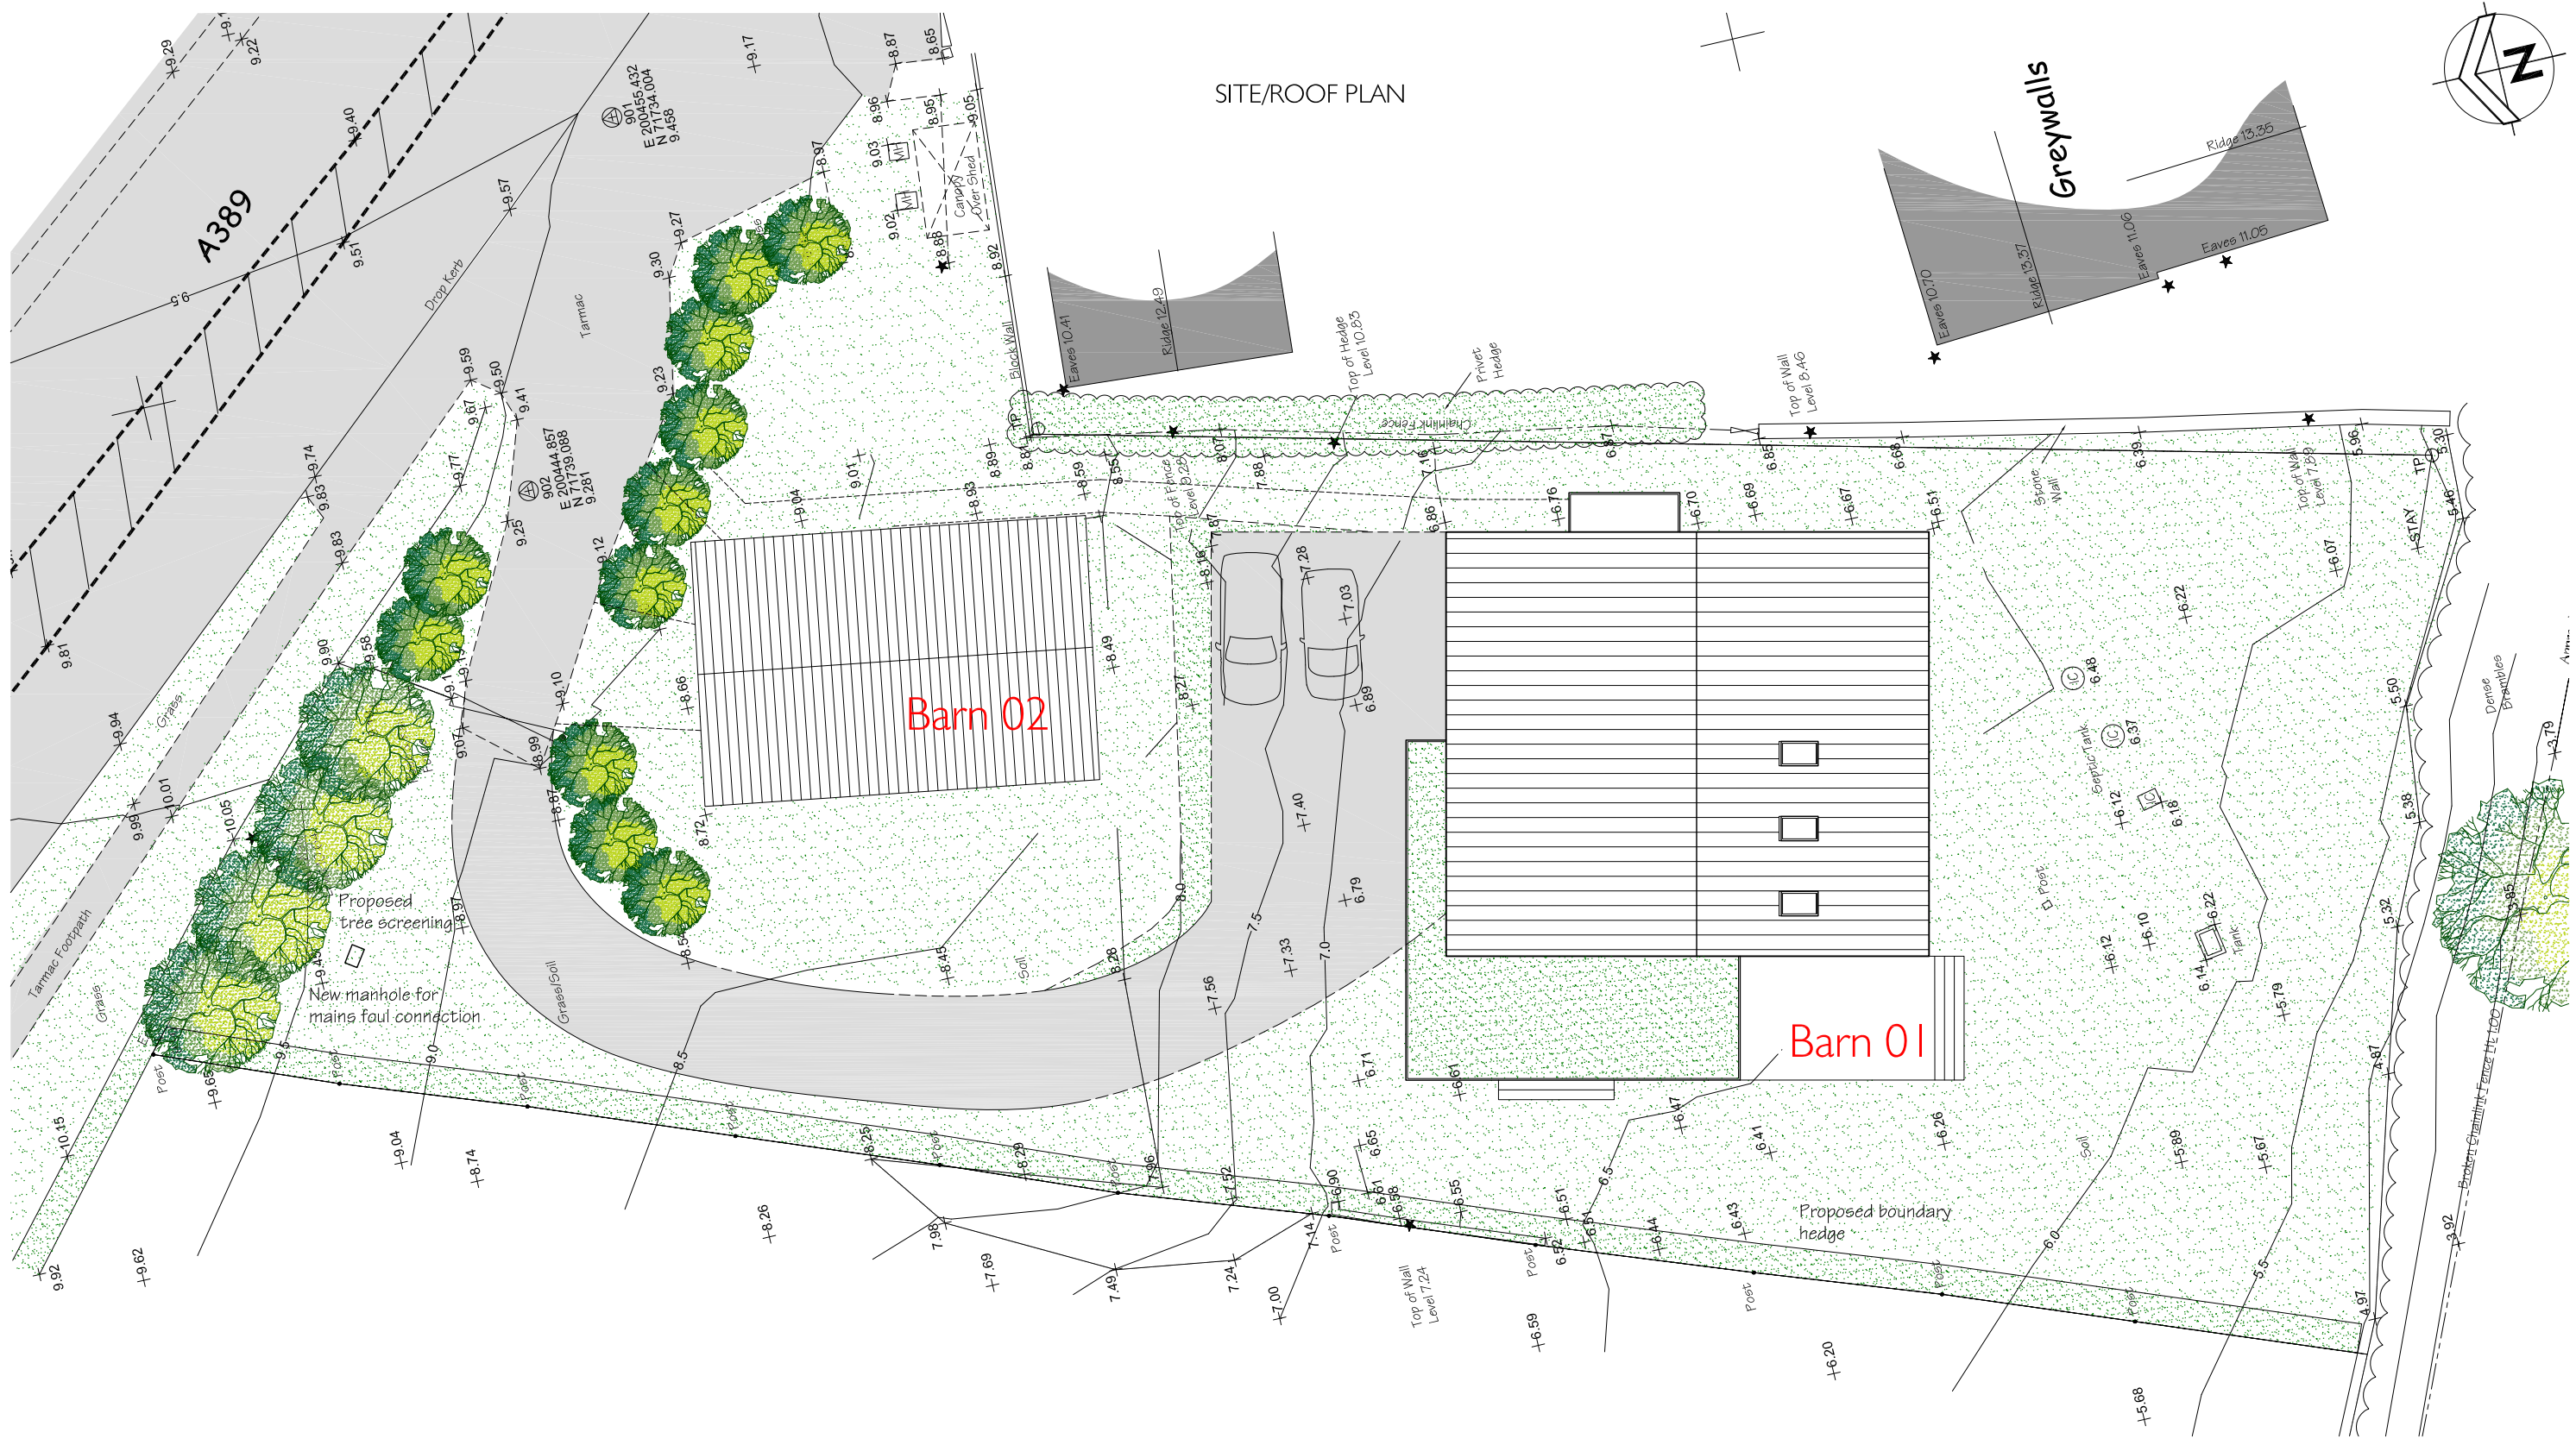

PROJECT
 THE OLD PIGGERY CLAPPER
 WADEBRIDGE PL27 6HZ



DRAWING TITLE
 PROPOSED
 SITE/ROOF PLAN

DWG. NO.
 PL-001
 REV. P1

SCALE
 1:200 @ A3
DATE FEBRUARY 2024

P U R E L I G H T

PLANNING

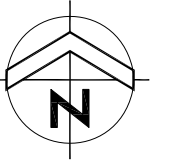 

GROUND FLOOR PLAN

- solid black hatch denotes existing retained structure.



PROJECT
 THE OLD PIGGERY CLAPPER
 WADEBRIDGE PL27 6HZ

DRAWING TITLE
 PROPOSED - BARN 01
 GROUND FLOOR PLAN

DWG. NO.
 PL-002
 REV. P1


SCALE
 1:100 @ A3
DATE FEBRUARY 2024

P U R E L I G H T

PLANNING




Proposed Material Schedule

 


Pitched Roof - Zinc - standing seam - grey & black in colour.
 Flat roof - single ply membrane - grey in colour. Pebble & moss.
 Walls - Zinc - as roof, stone, painted render & timber cladding
 Doors & Windows - Metal- grey.
 Fascia & soffits - Zinc - as roof.
 Rainwater goods - Metal - black.
 Bird & Bat boxes incorporated into elevation facades.

NORTH ELEVATION

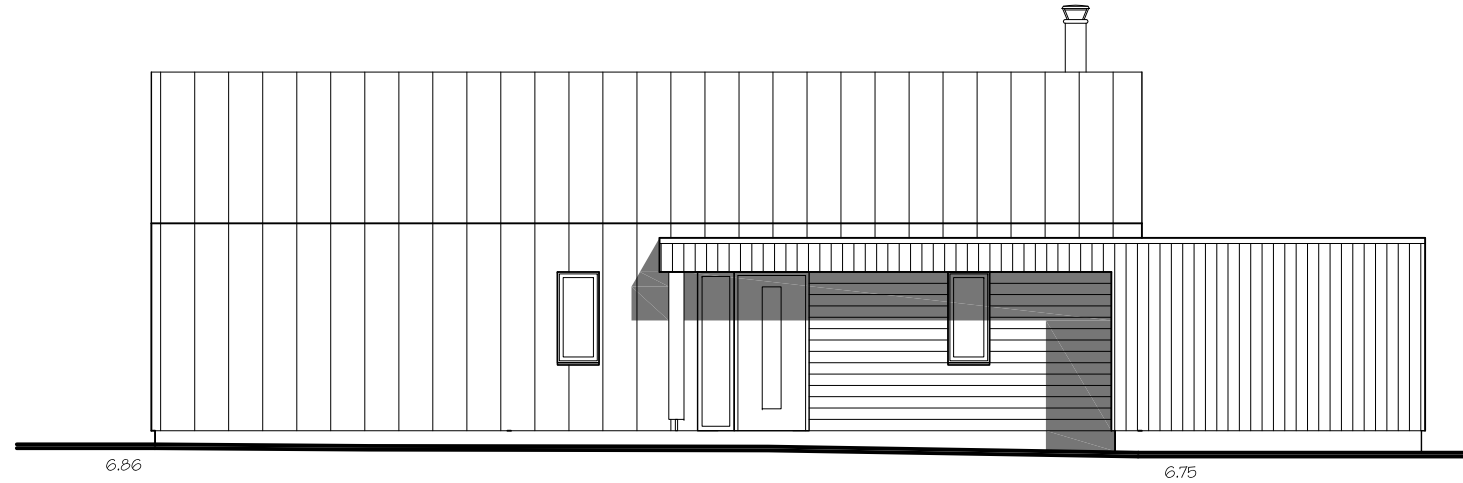

SOUTH ELEVATION

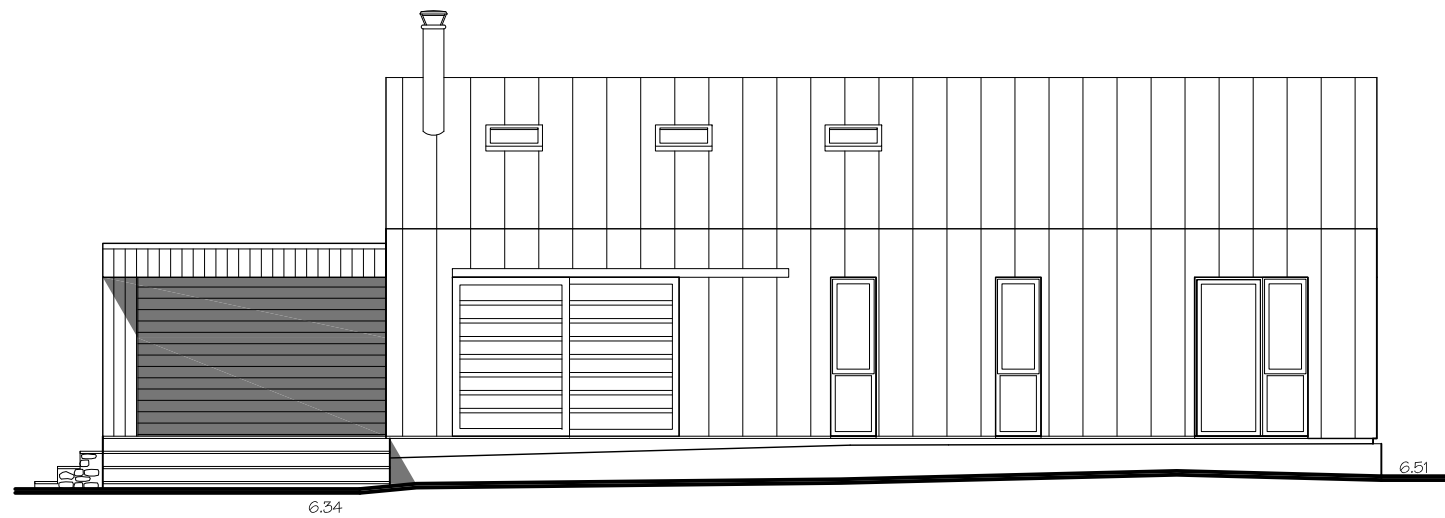


PROJECT THE OLD PIGGERY CLAPPER WADEBRIDGE PL27 6HZ	DRAWING TITLE PROPOSED - BARN 01 ELEVATIONS	DWG. NO. PL-003 REV. P1	SCALE 1:100 @ A3 DATE FEBRUARY 2024
--	--	--------------------------------------	---

P U R E L I G H T

PLANNING




Proposed Material Schedule

 

Pitched Roof - Zinc - standing seam - grey & black in colour.
 Flat roof - single ply membrane - grey in colour. Pebble & moss.
 Walls - Zinc - as roof, stone, painted render & timber cladding
 Doors & Windows - Metal- grey.
 Fascia & soffits - Zinc - as roof.
 Rainwater goods - Metal - black.
 Bird & Bat boxes incorporated into elevation facades.

EAST ELEVATION

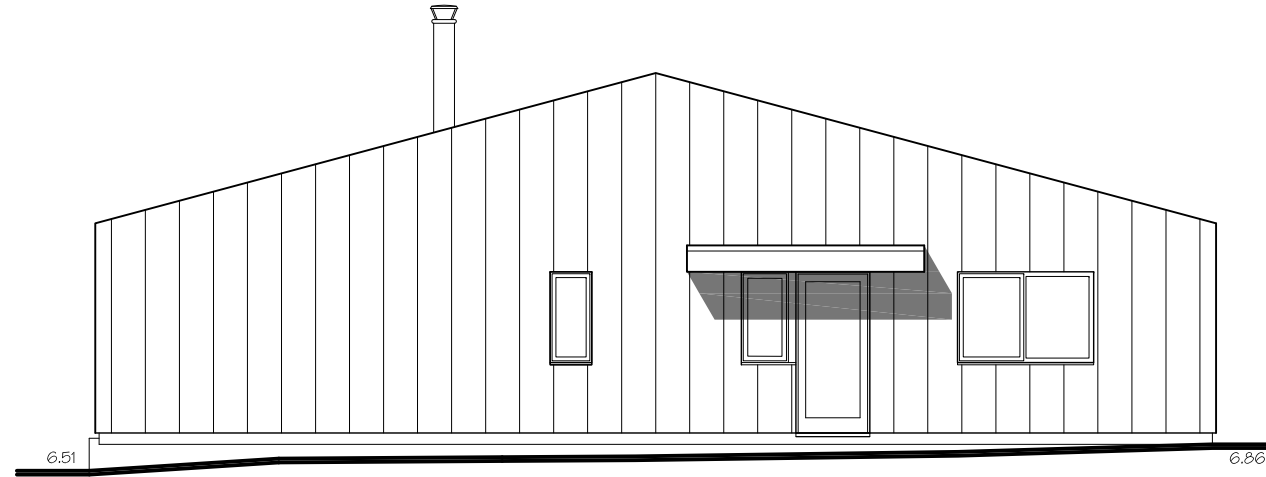

WEST ELEVATION



PROJECT
 THE OLD PIGGERY CLAPPER
 WADEBRIDGE PL27 6HZ



DRAWING TITLE
 PROPOSED - BARN 01
 ELEVATIONS

DWG. NO.
 PL-004
 REV. P1

SCALE
 1:100 @ A3
DATE FEBRUARY 2024


P U R E L I G H T

PLANNING

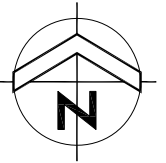 

GROUND FLOOR PLAN

- solid black hatch denotes existing retained structure.

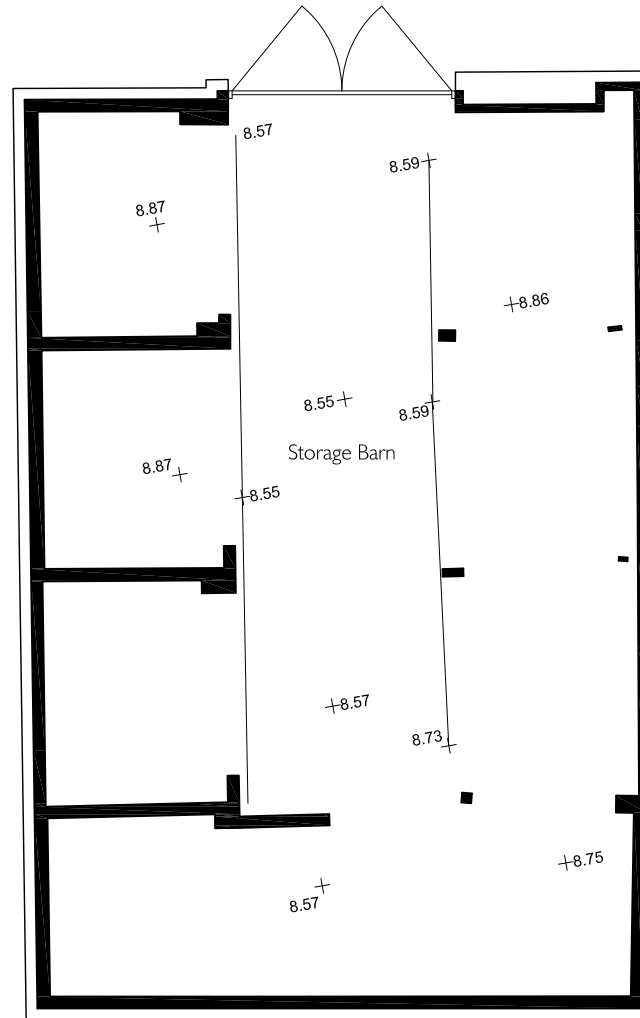

PROJECT
 THE OLD PIGGERY CLAPPER
 WADEBRIDGE PL27 6HZ

DRAWING TITLE
 PROPOSED - BARN 02
 GROUND FLOOR PLAN

DWG. NO.
 PL-010
 REV. P1


SCALE
 1:100 @ A3
DATE FEBRUARY 2024

P U R E L I G H T

PLANNING




Proposed Material Schedule

 


Pitched Roof - profile metal sheeting - grey & black in colour.
 Walls - Stone & timber cladding
 Doors - Timber.
 Rainwater goods - Metal - black.


NORTH ELEVATION

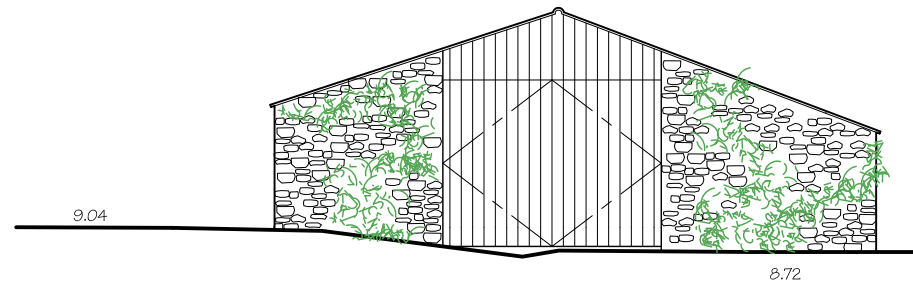


EAST ELEVATION

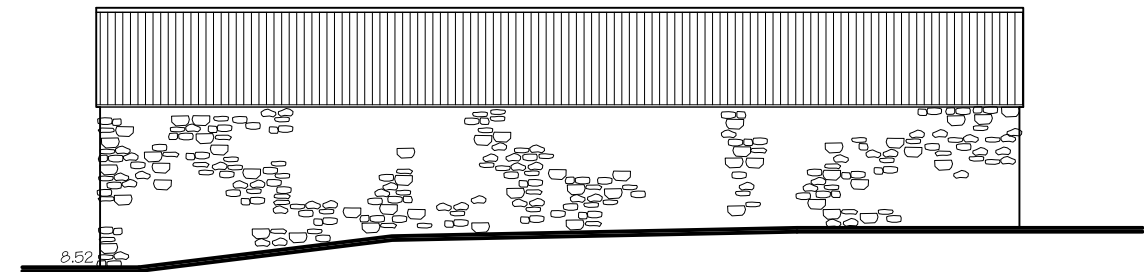

SOUTH ELEVATION

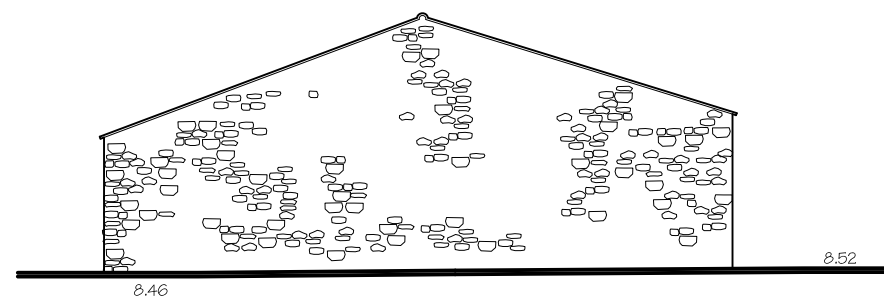

WEST ELEVATION

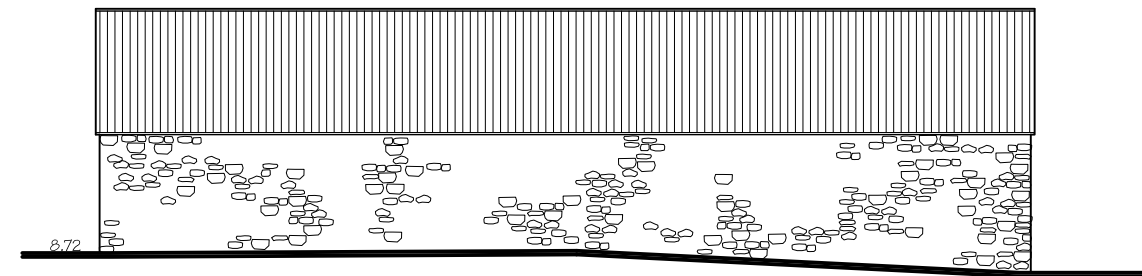

PROJECT THE OLD PIGGERY CLAPPER WADEBRIDGE PL27 6HZ	DRAWING TITLE PROPOSED - BARN 02 ELEVATIONS	DWG. NO. PL-010 REV. P1	SCALE 1:100 @ A3 DATE FEBRUARY 2024
--	--	--------------------------------------	---

P U R E L I G H T

PLANNING