


Datum 5.00m

Elborough Ave - Side Elevation

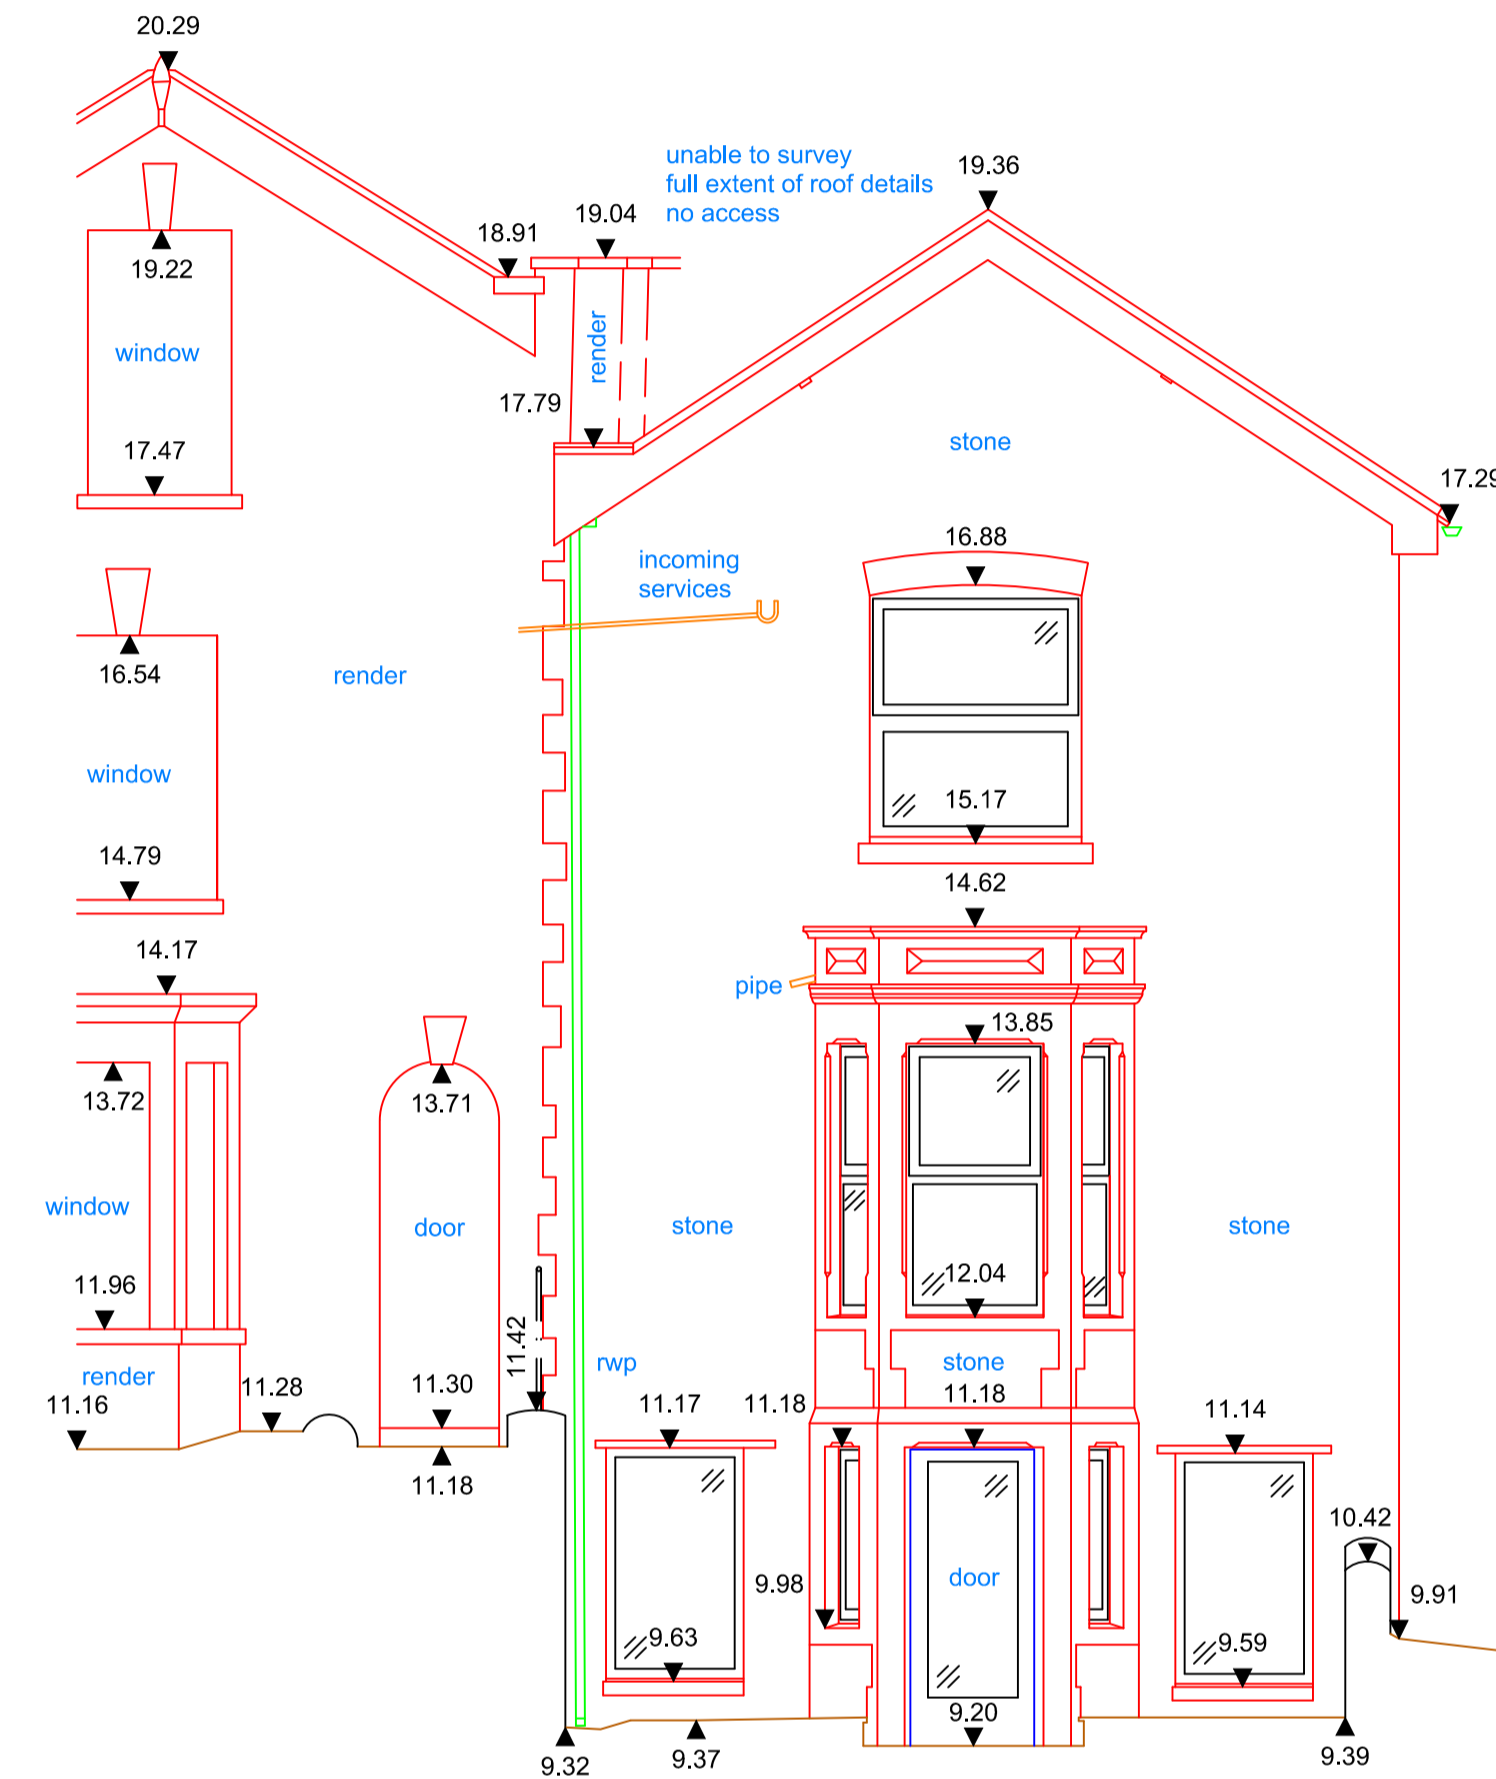

Datum 5.00m

High Street - Front Elevation

STANDARD REFERENCES

ABBREVIATIONS

ah	apex height	mh	manhole
bh	beam height	rad	radiator
ch	ceiling height	rsu	rafter slopes up
cl	cover level	rwp	rainwater pipe
csu	ceiling slopes up	sh	sill height
dh	door height	spn	spring height
fch	false ceiling ht.	svp	soil vent pipe
fl	floor level	utr	unable to raise
hh	head height	vp	vent pipe
ic	inspection cover	w/a	window above
il	invert level	wsu	wall slopes up

Notes

1. This survey has been computed and drawn about the Ordnance Survey National Grid.
2. All levels are in metres and relate to the Ordnance Survey active GPS stations.
3. This survey was measured for a scale of 1:100, any subsequent enlargements should be verified on site.

Revisions



Clifton Surveys Ltd
 Topographical and Measured Building Surveyors
 1 Wellington Park
 Clifton
 Bristol
 BS8 2UR
 TEL: (0117) 9735898
 e-mail: info@cliftonsurveys.com
 web: www.cliftonsurveys.com

The copyright in the plans remain vested in Clifton Surveys Ltd who will grant an irrevocable licence for use by the client upon receipt of full payment. No liability for accuracy shall extend beyond the specified scale of graphical mapping. All services and critical dimensions should be field verified.

Surveyed	A Redmond	Date	January 2024
Drawn	T Ingledew	Checked	January 2024

Drawing Title
 Elevations
 99 High Street
 Yatton
 BS49 4DR

Client
 Aspect 360
 45 Oakfield Road
 Clifton, Bristol
 BS8 2AX

Drawing No.	Scale A1 @
108/5988/4	1:50