



1 PROPOSED FRONT ELEVATION  
SCALE 1:100 @ A3

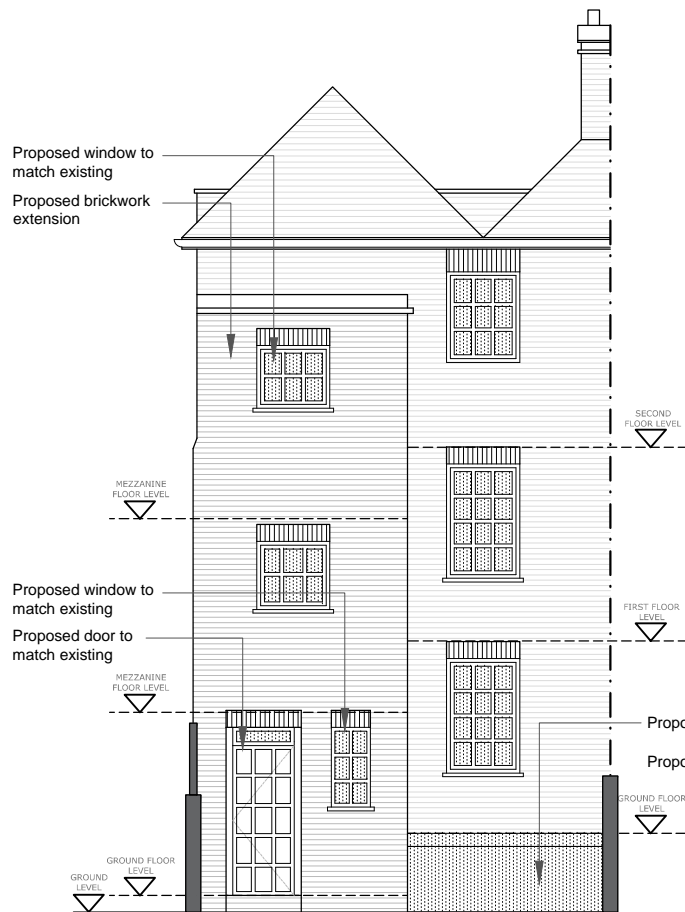

2 PROPOSED REAR ELEVATION  
SCALE 1:100 @ A3

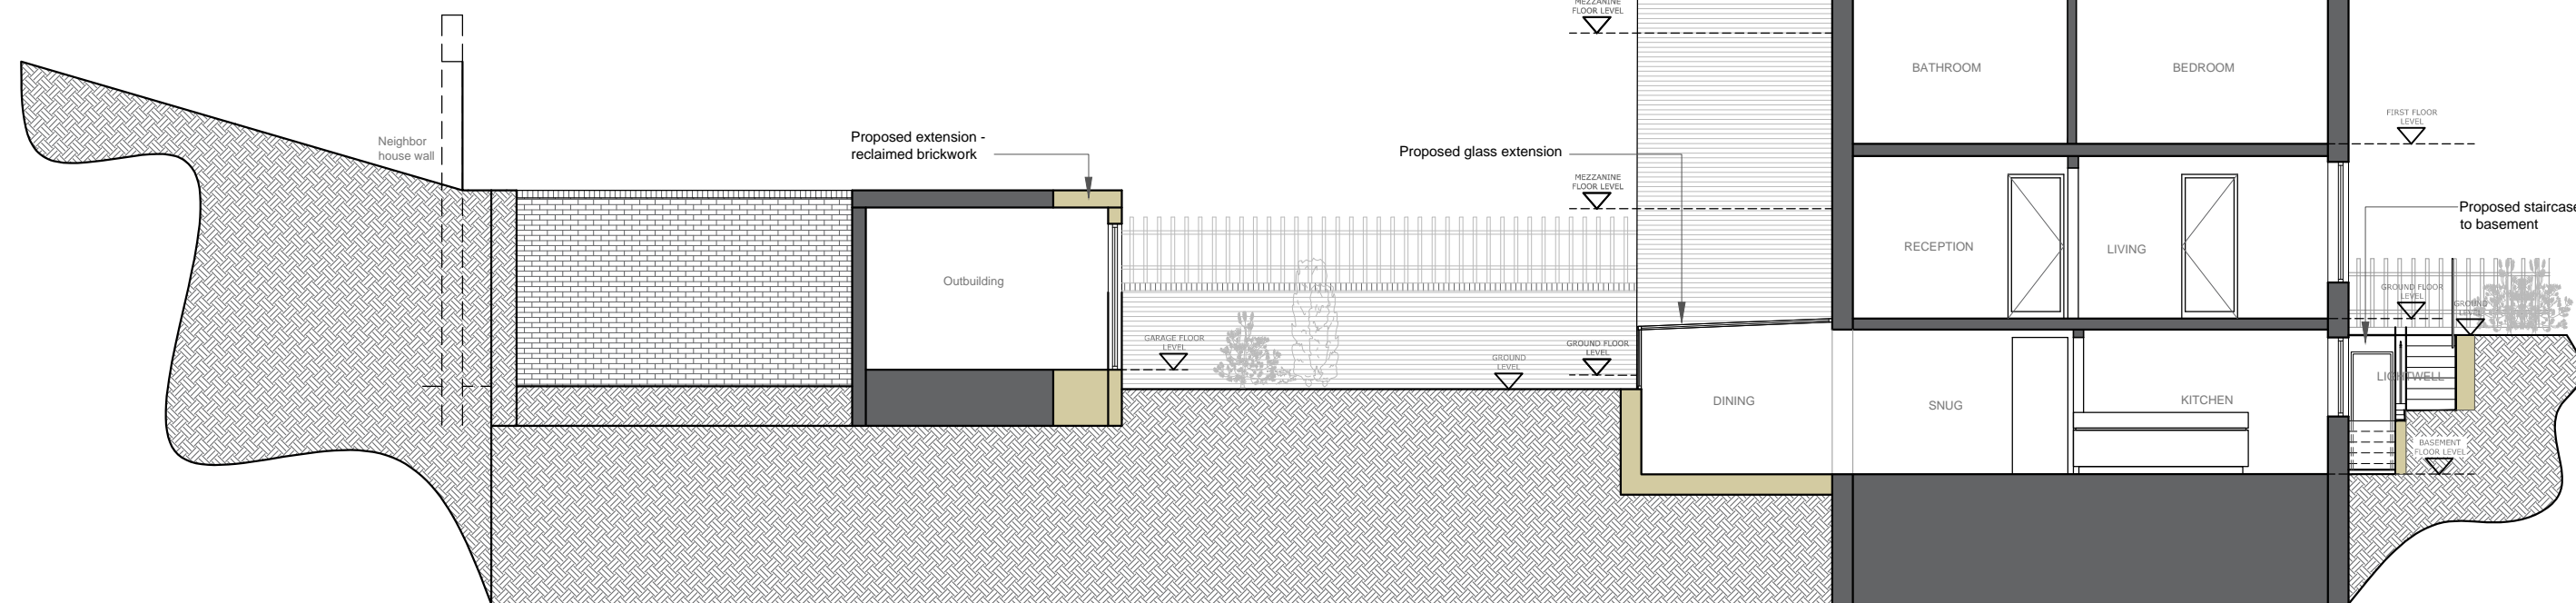

3 PROPOSED SECTION A-A  
SCALE 1:100 @ A3

**NOTES**  
SCALING FOR PLANNING PURPOSES ONLY.  
ALL DIMENSIONS TO BE CHECKED ON SITE.  
WORK TO BE CARRIED OUT IN ACCORDANCE WITH BYE-LAWS AND REGULATIONS OF LOCAL AUTHORITIES AND STATUTORY UNDERTAKERS.  
THIS DRAWING MAY INCORPORATE INFORMATION FROM OTHER PROFESSIONALS. KTB CANNOT ACCEPT RESPONSIBILITY FOR THE INTEGRITY AND ACCURACY OF SUCH INFORMATION. DRAWINGS, SPECIFICATIONS AND SCHEDULES ARE TO BE READ IN CONJUNCTION WITH ALL RELEVANT ARCHITECTS AND CONSULTANTS DRAWINGS AND SPECIFICATIONS.  
PRINT PDF OF THE DWG IN ACTUAL SIZE.



REV	NOTES	DATE	BY
1	FOR PLANNING	24.01.2024	DA

STATUS <b>PLANNING</b>	PROJECT 56 Hyde Vale, Greenwich, SE10 8HP	TITLE PROPOSED SECTION A-A AND ELEVATIONS	KTB architecture 15 Theod Street London SE1 8ST	1 + 44 (0)20 7207 4903 w ktbarchitecture.com e hello@ktbarchitecture.com
SCALE AT A3: 1:100				
DWG NUM	HDV_007	REV	*	

