



1 EXISTING FRONT ELEVATION  
SCALE 1:100 @ A3

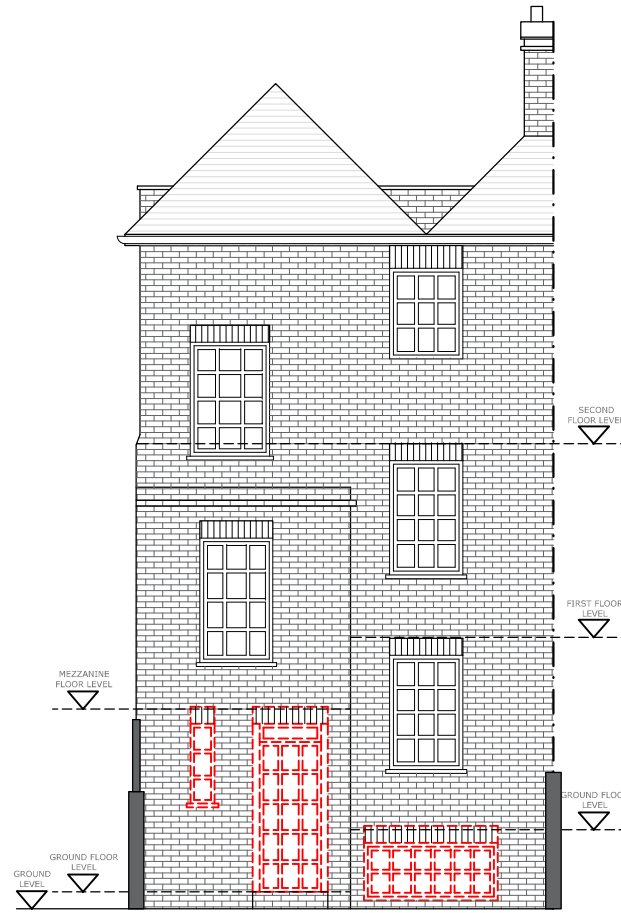

2 EXISTING REAR ELEVATION  
SCALE 1:100 @ A3

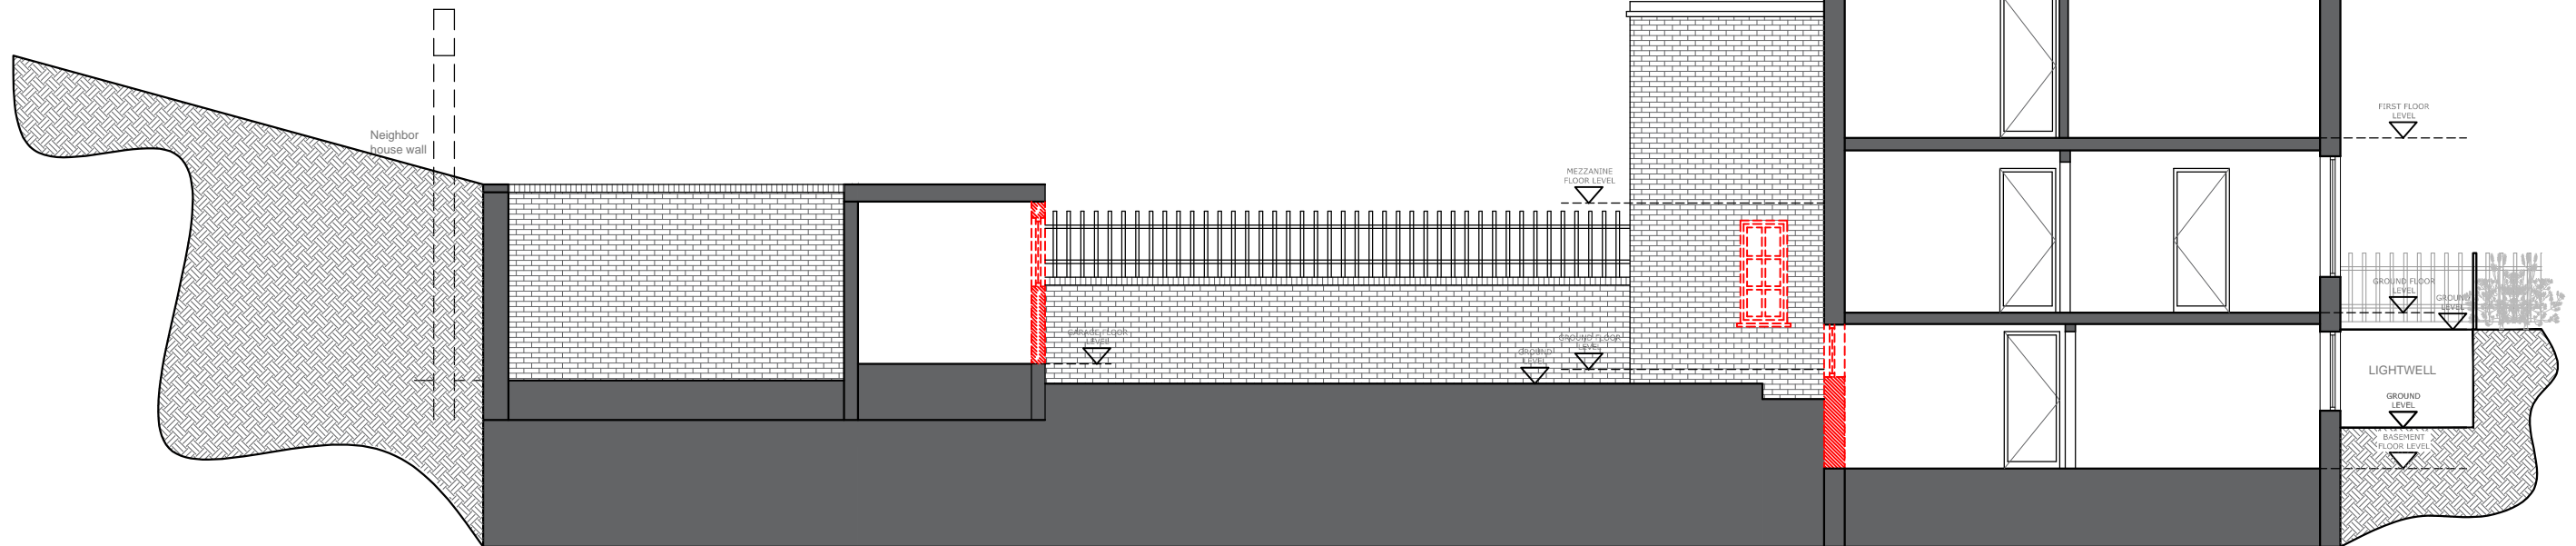

3 EXISTING SECTION A-A  
SCALE 1:100 @ A3

NOTES

SCALING FOR PLANNING PURPOSES ONLY.  
ALL DIMENSIONS TO BE CHECKED ON SITE.  
WORK TO BE CARRIED OUT IN ACCORDANCE WITH BYE-LAWS AND REGULATIONS OF LOCAL AUTHORITIES AND STATUTORY UNDERTAKERS.  
THIS DRAWING MAY INCORPORATE INFORMATION FROM OTHER PROFESSIONALS. KTB CANNOT ACCEPT RESPONSIBILITY FOR THE INTEGRITY AND ACCURACY OF SUCH INFORMATION. DRAWINGS, SPECIFICATIONS AND SCHEDULES ARE TO BE READ IN CONJUNCTION WITH ALL RELEVANT ARCHITECTS AND CONSULTANTS DRAWINGS AND SPECIFICATIONS.  
PRINT PDF OF THE DWG IN ACTUAL SIZE.



REV	NOTES	DATE	BY
1	FOR PLANNING	24.01.2024	DA

STATUS PLANNING	PROJECT 56 Hyde Vale, Greenwich, SE10 8HP	TITLE EXISTING SECTION A-A AND ELEVATIONS	KTB architecture 15 Theod Street London SE1 8ST	1 + 44 (0)20 7207 4903 w ktbarchitecture.com e hello@ktbarchitecture.com
DWG NUM HDV_004				

SCALE AT A3: 1:100

