




**PROPOSED** Ground Floor Plan  
Scale 1:100

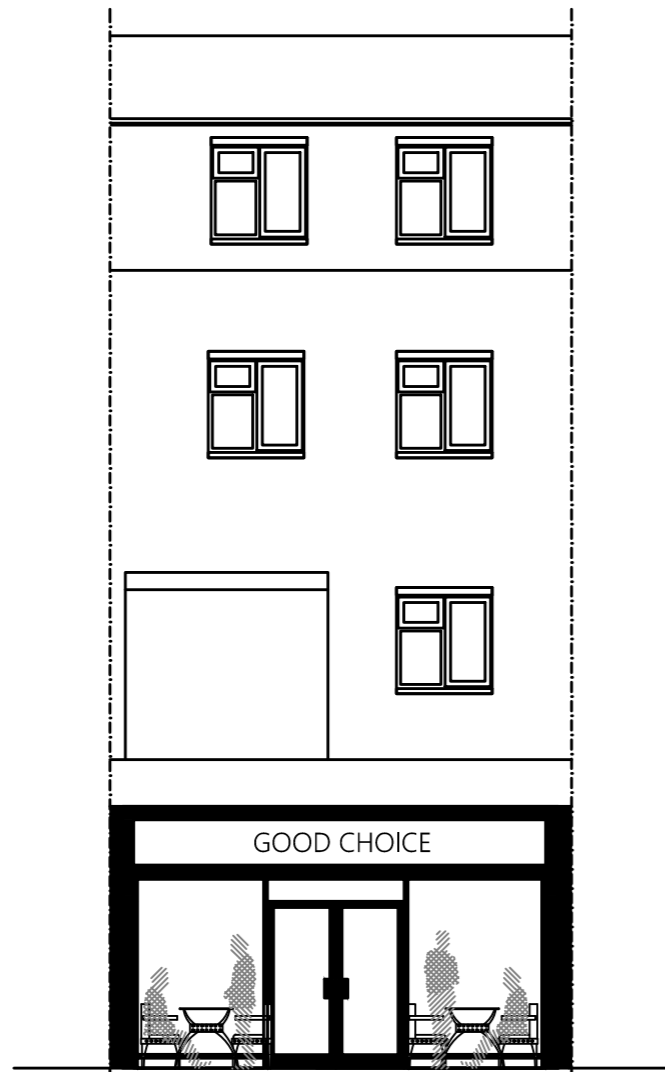


**PROPOSED** Front Elevation  
Scale 1:100

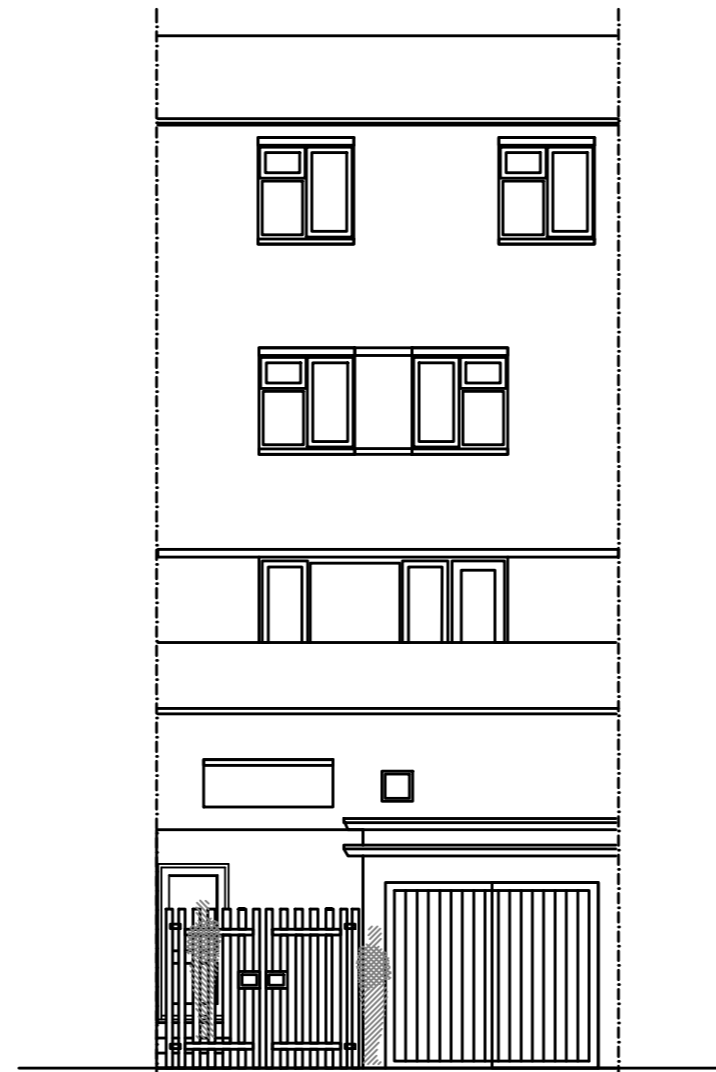

**PROPOSED** Rear Elevation  
Scale 1:100

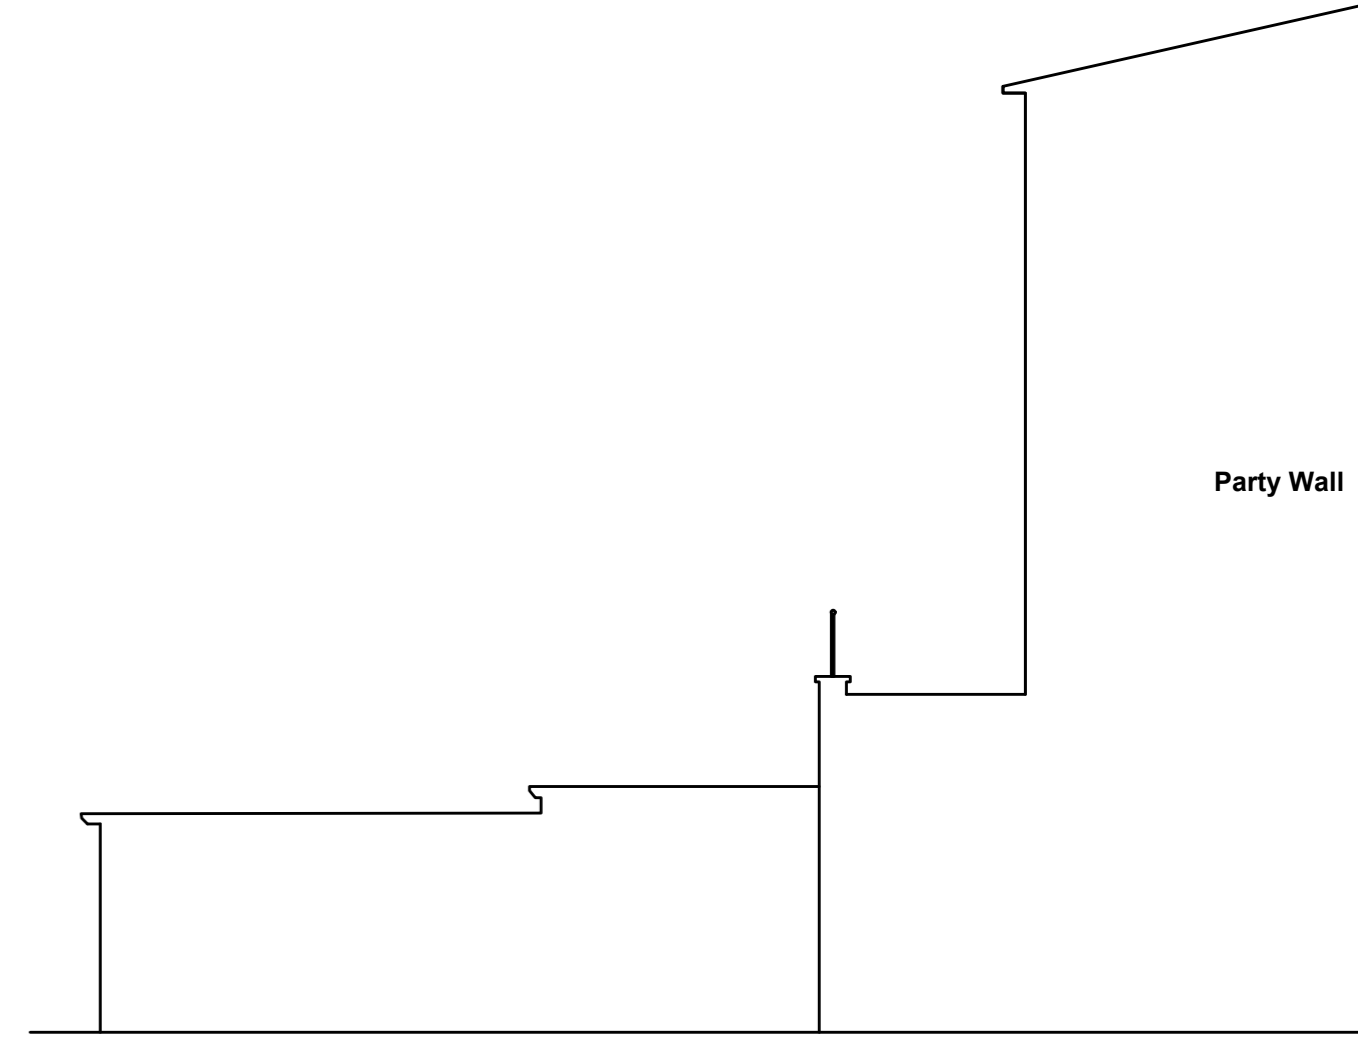


**PROPOSED** Rear Elevation  
Scale 1:100

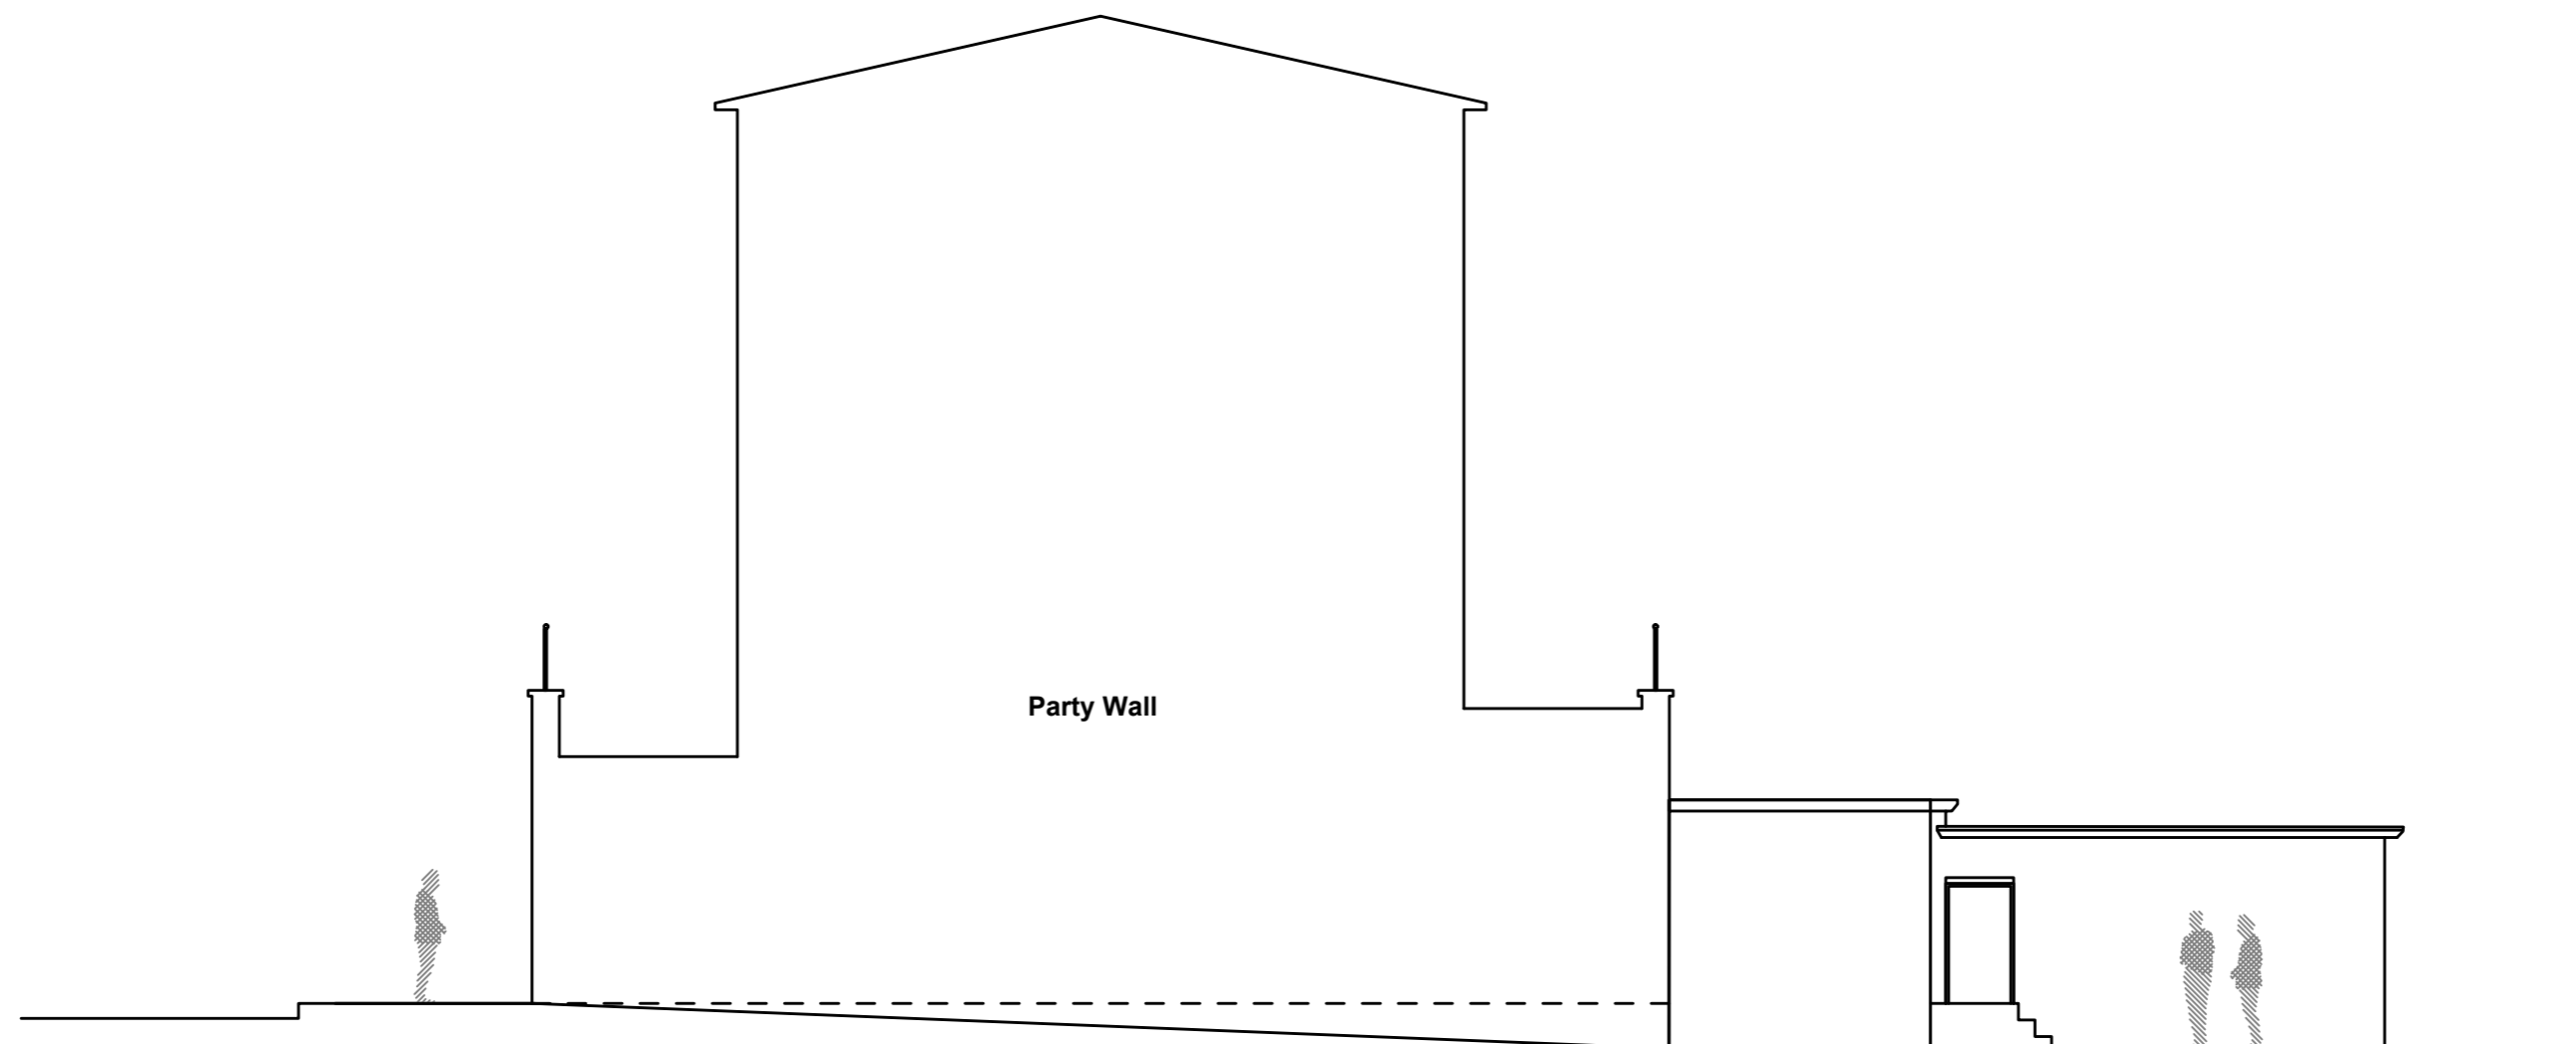

**PROPOSED** Side Elevation  
Scale 1:100

**PLANNING PERMISSION**

PROJECT

 

SCALE BAR  
M 1:100

| SCALE      | DATE        | AUTHOR | CHK'D |
|------------|-------------|--------|-------|
| 1:100 @ A3 | 24-JAN-2024 | abc    | RK    |

| JOB NO.   | DRAWING NO. | REV |
|-----------|-------------|-----|
| CD0000-00 | 2           | REV |

CLIENT REF

PROPOSED-DRAWINGS