




Existing Ground Floor Plan
Scale 1:100

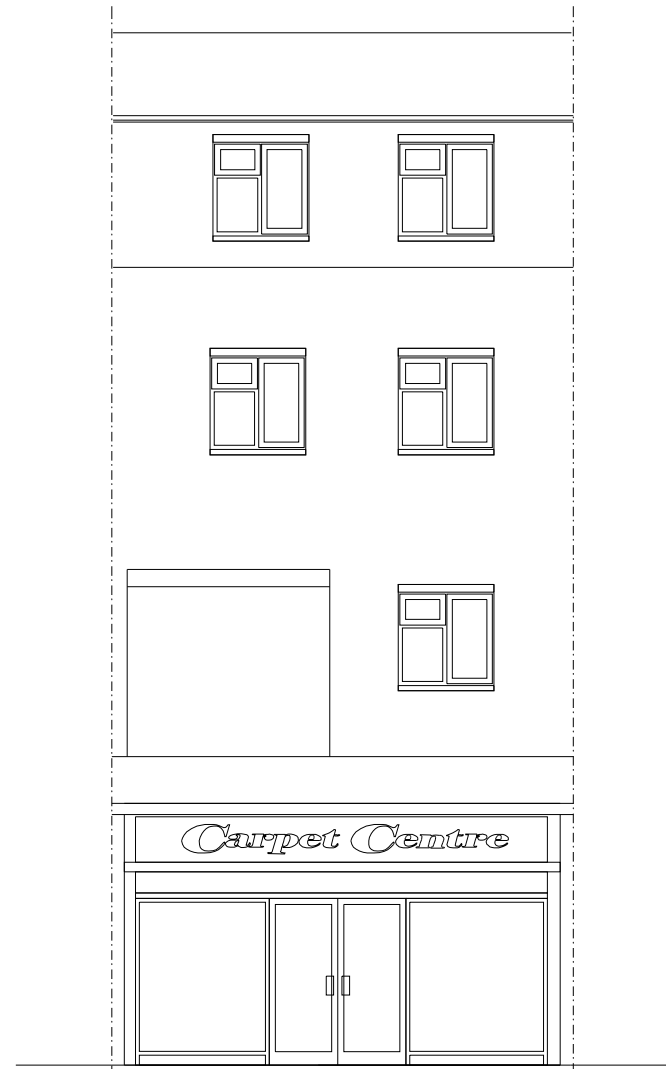


Existing Front Elevation
Scale 1:100

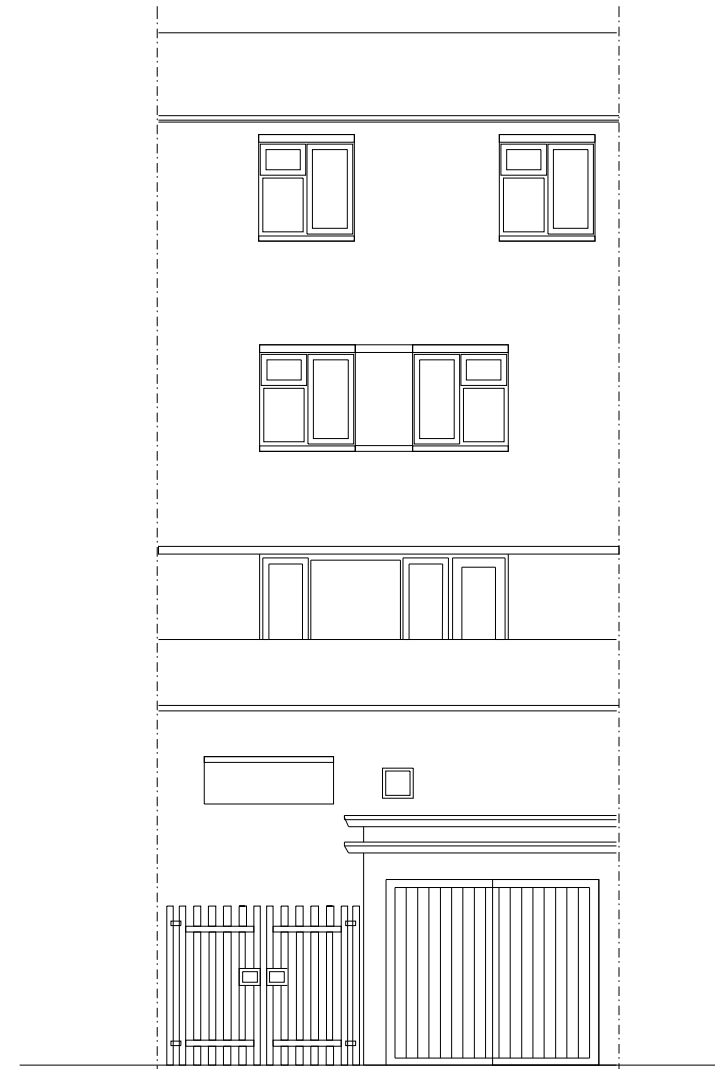

Existing Rear Elevation
Scale 1:100

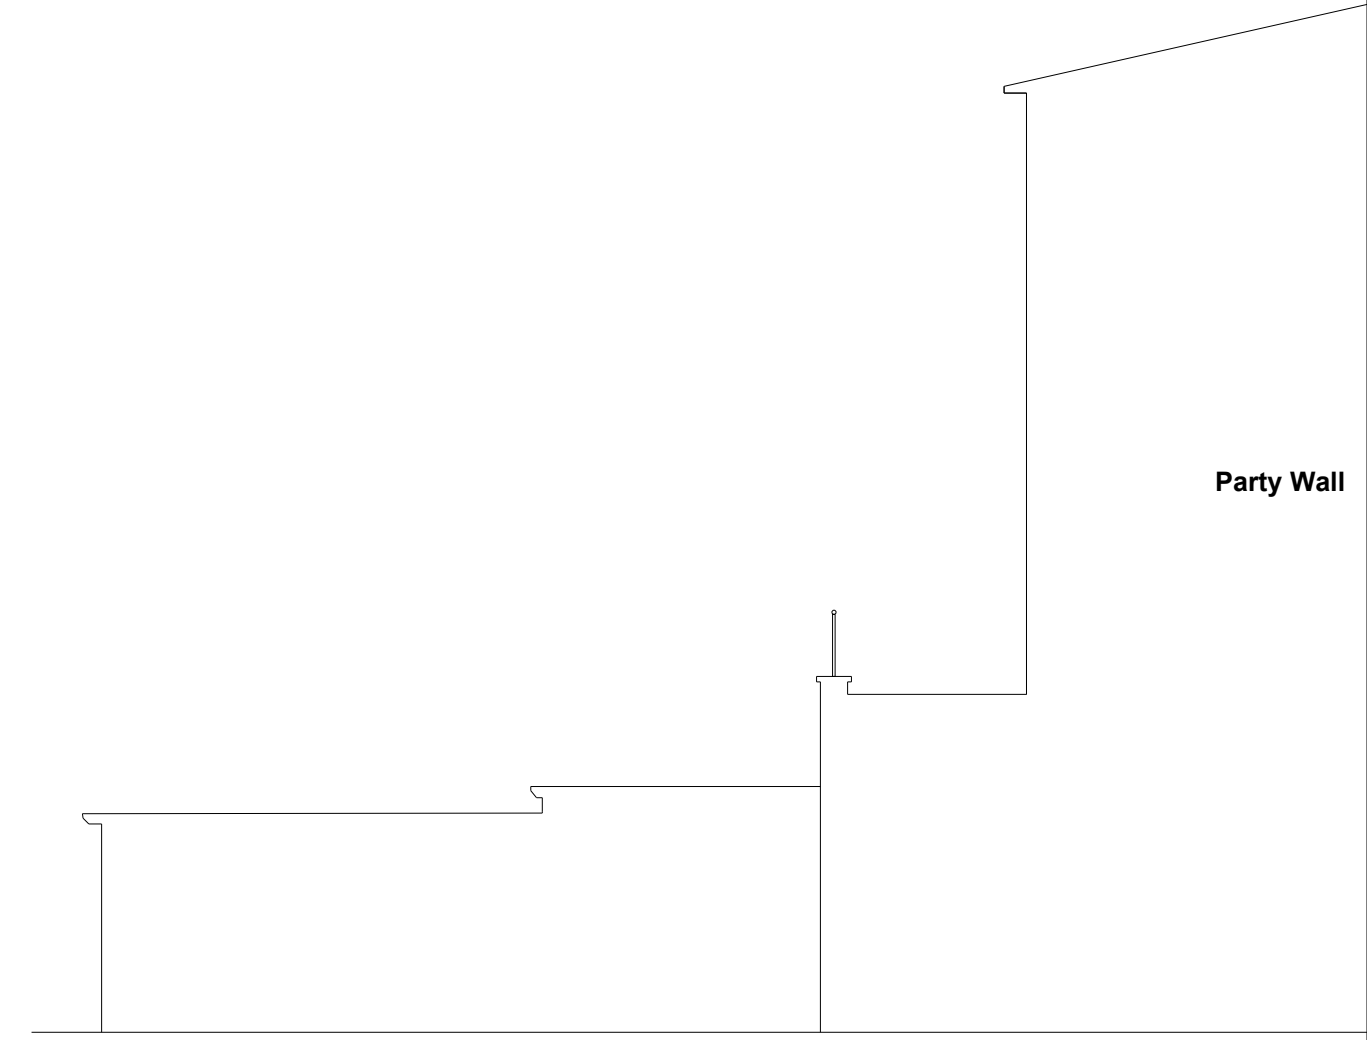


Existing Rear Elevation
Scale 1:100

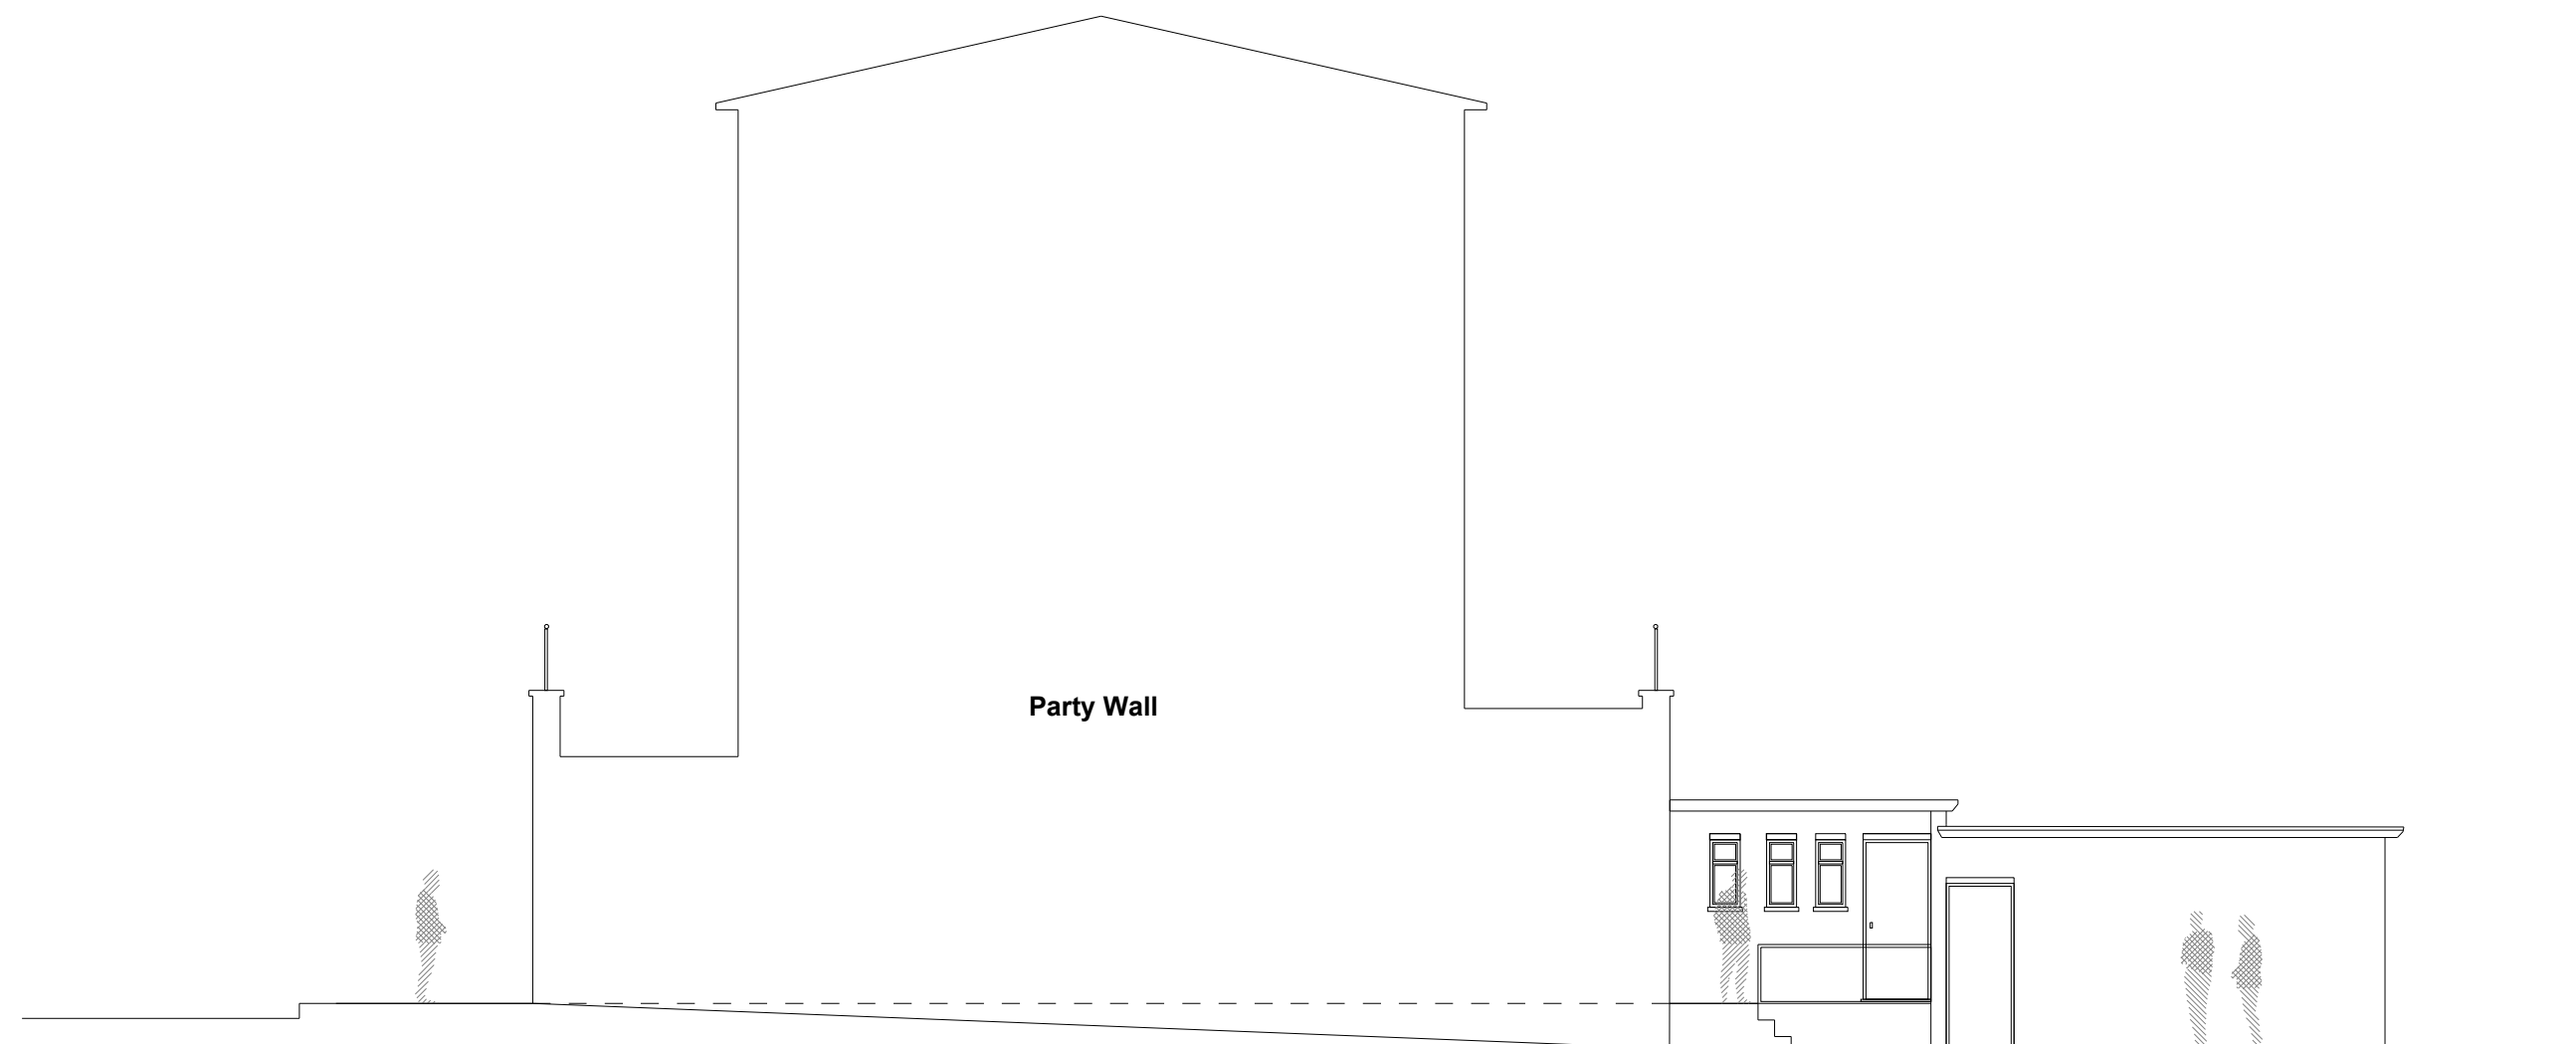

Existing Side Elevation
Scale 1:100

PLANNING PERMISSION

PROJECT

 

SCALE BAR
M 1:100

SCALE	DATE	AUTHOR	CHK'D
1:100 @ A3	24-JAN-2024	abc	RK

JOB NO.	DRAWING NO.	REV
CD0000-00	1	REV

CLIENT REF

EXISTING DRAWINGS