
Existing - demolished
Proposed

Existing - retained

---- Assumed boundary

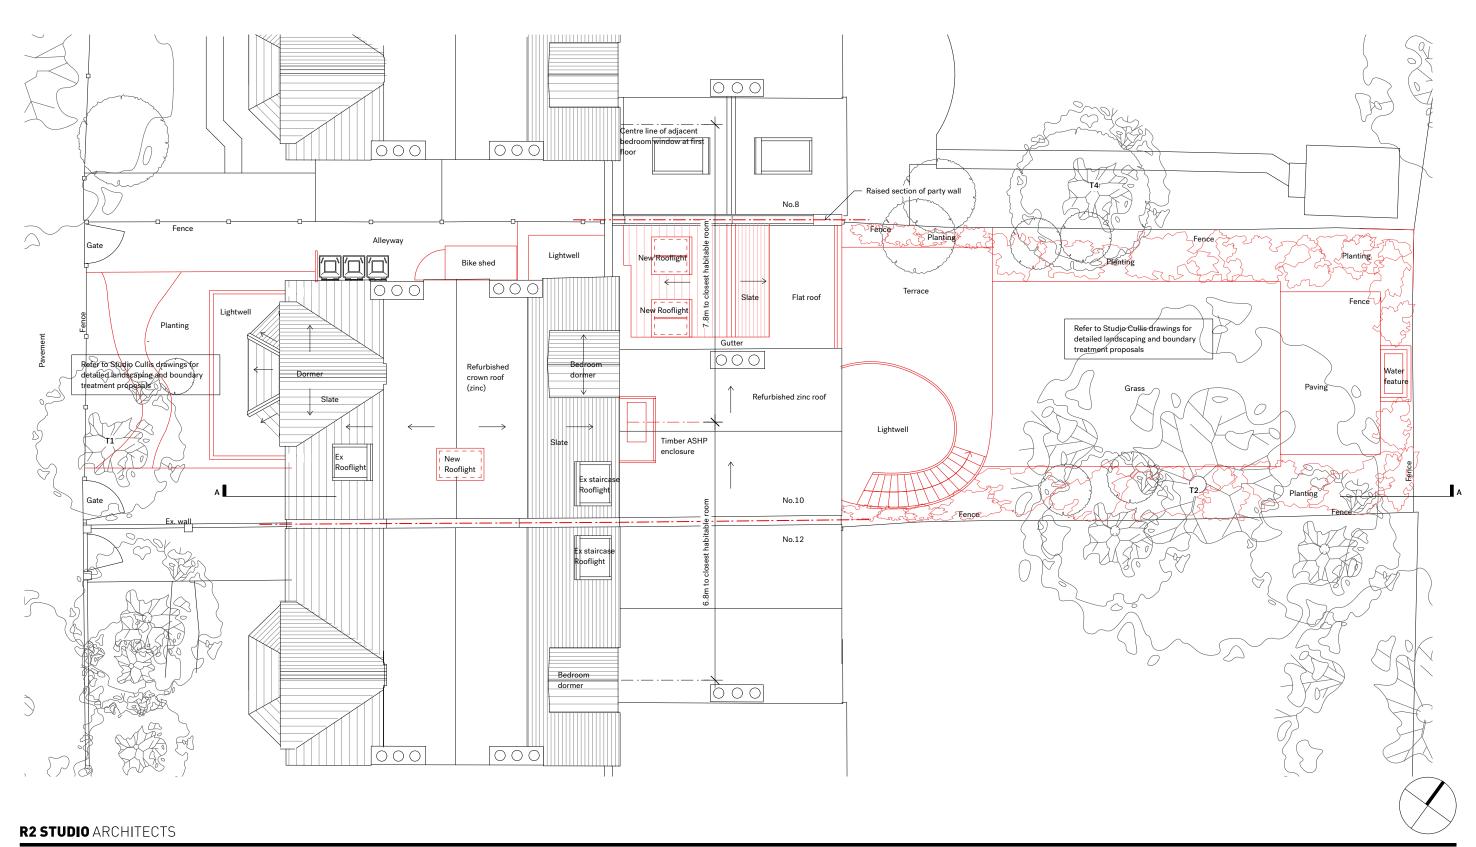

www.r2studio.co.uk +44 (0)20 8766 6116 10 Winterbrook Road, London SE24 9JA

0 |1 |2 |3 |4 |5 m Scale 1:100 @ A3 Planning 11.03.24

Proposed Site/Roof plan W10 P-11 -