


first floor plan

open court
yard in
adjoining pub

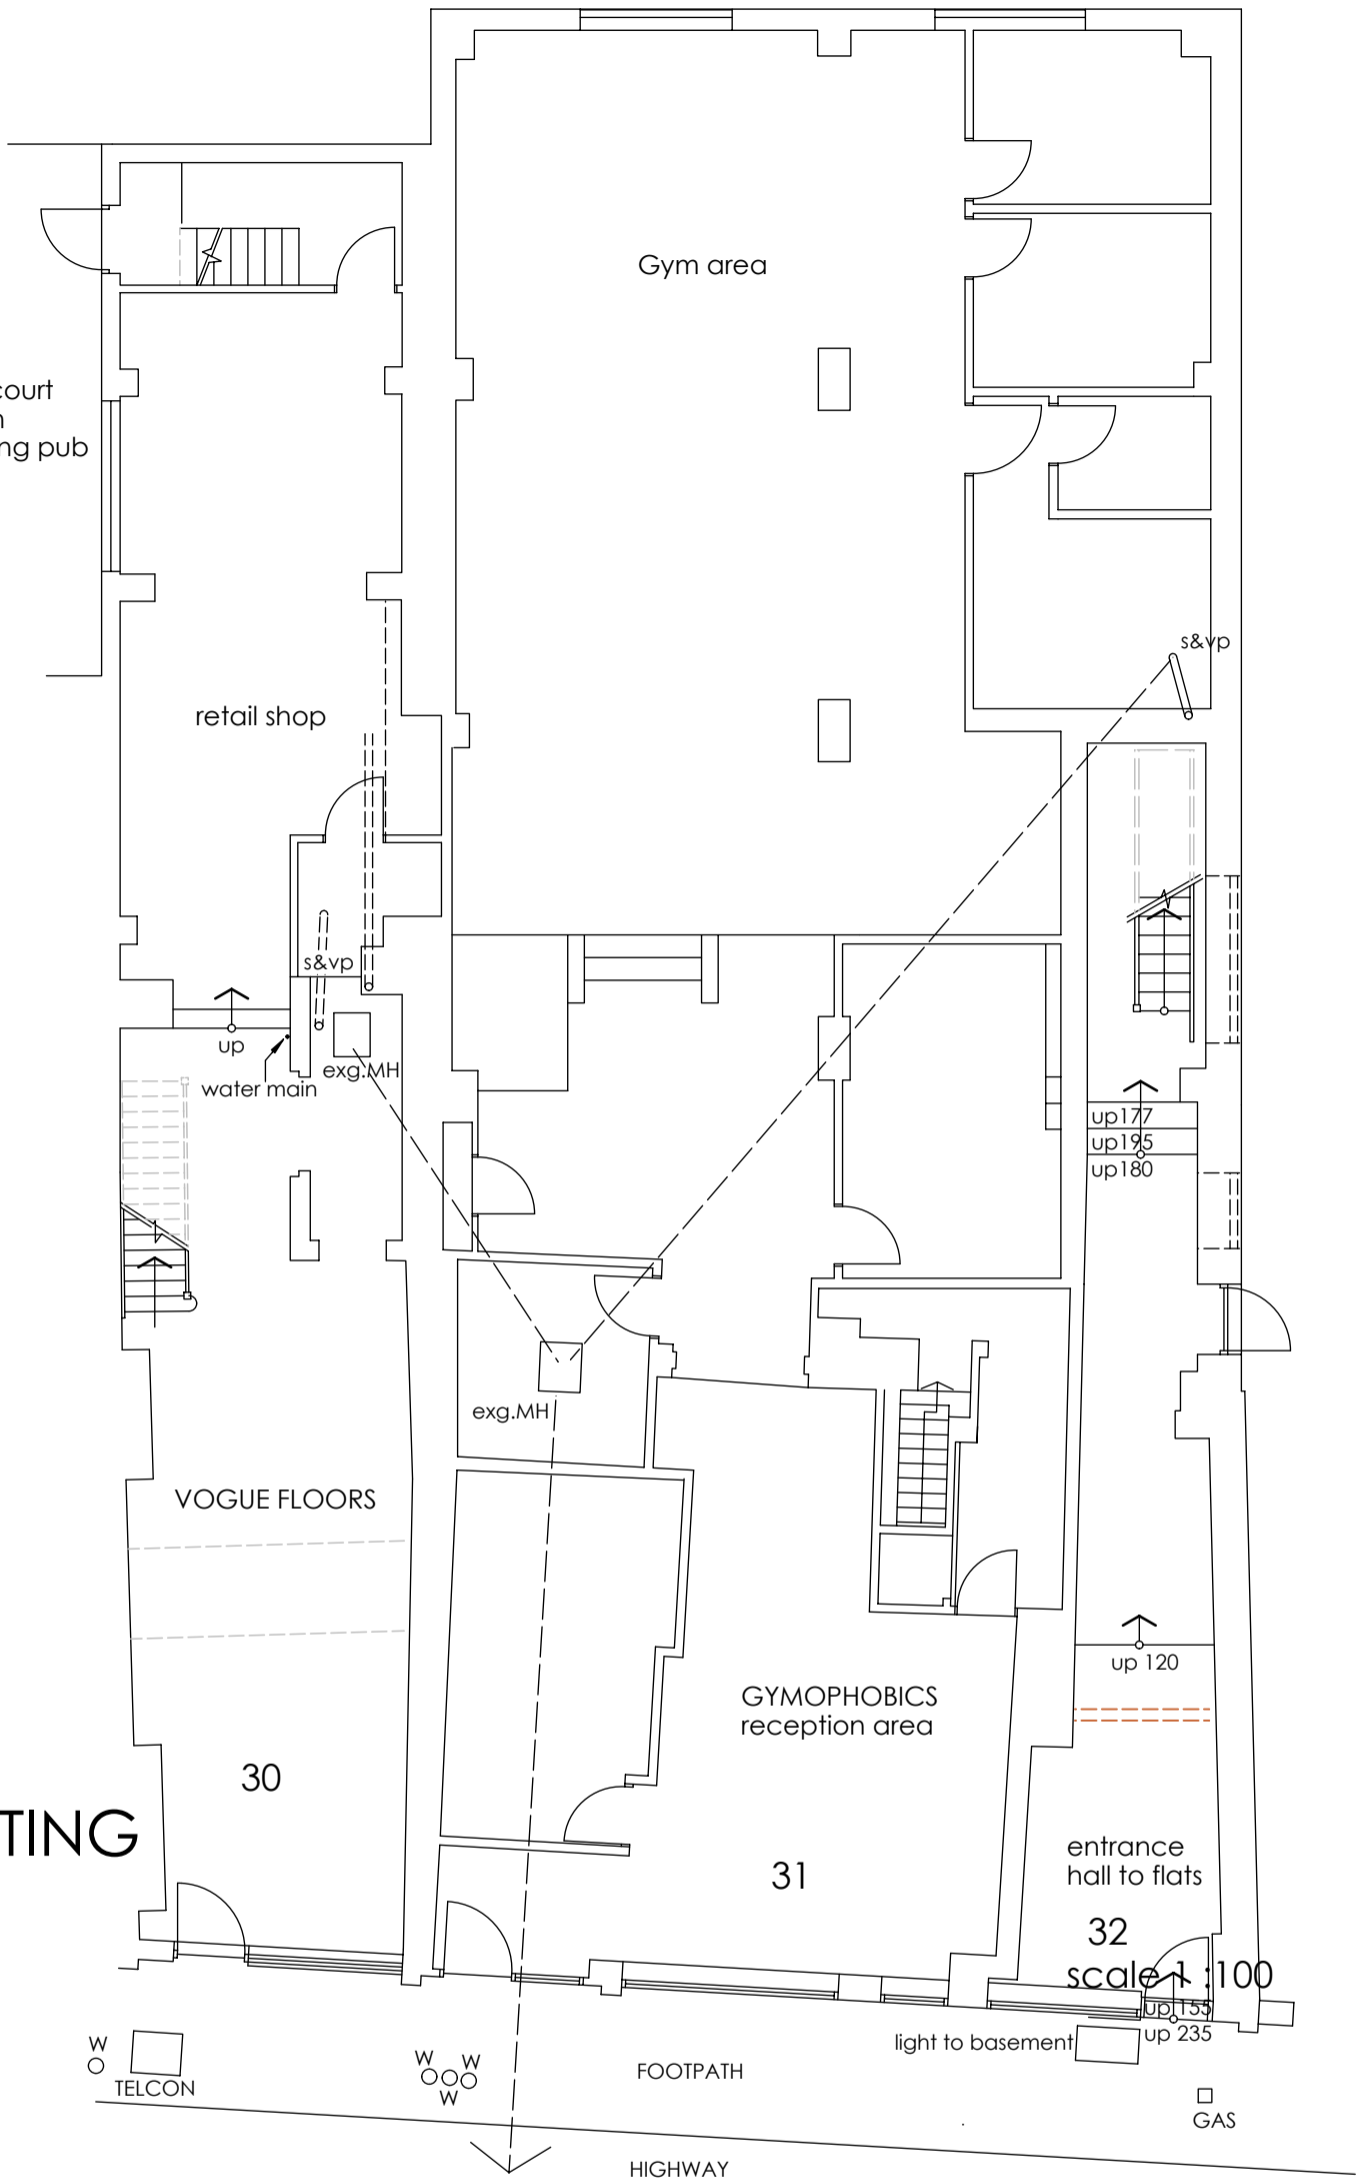

ground floor plan

FLOOR PLANS AS EXISTING

DRAWING No. 368/43A

CHANGES TO SHOP (VOGUE FLOORS)