


Only figured dimensions are to be used. All dimensions to be checked on site.

Please note: Refer to 'type' of drawing below; planning drawings should only be treated as such.


Notes



+EL Proposed East elevation - scale 1:100 at A3
Scale in Metres
0 1 2 3 4 5

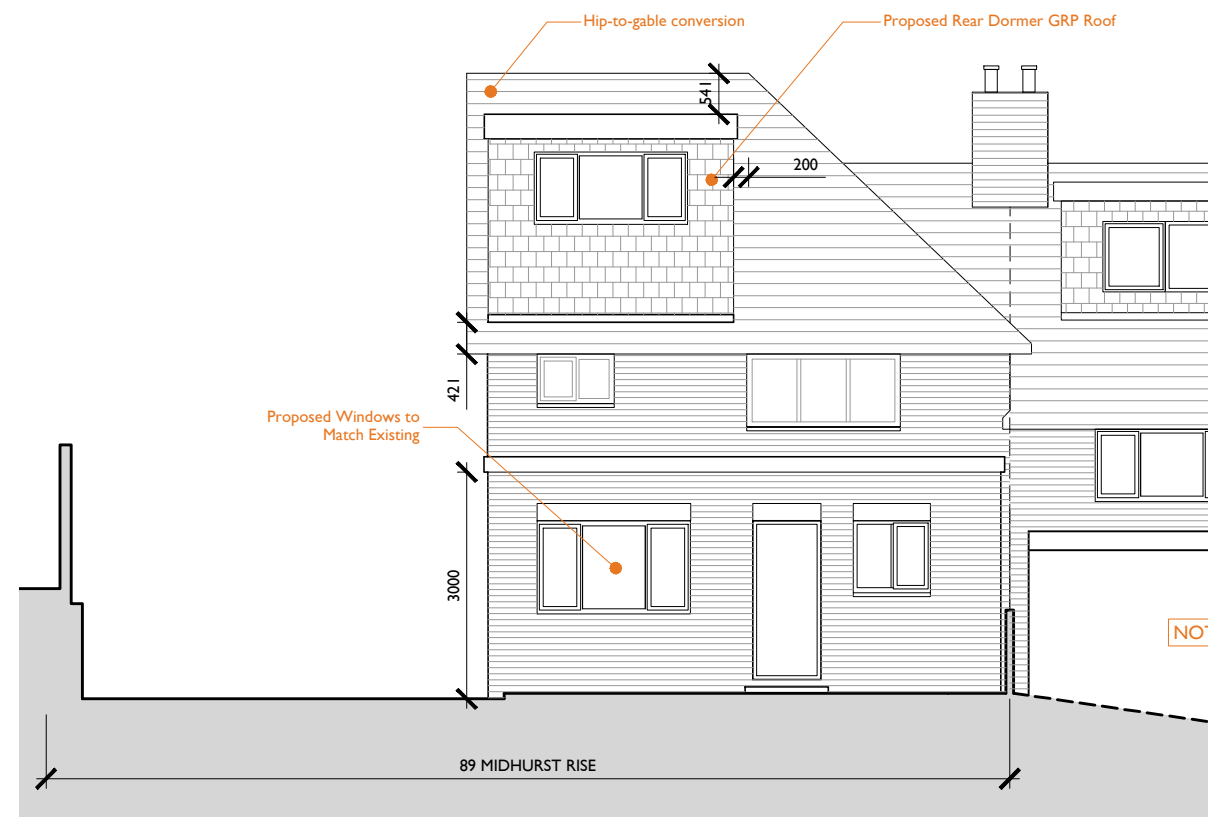

+EL Proposed West elevation - scale 1:100 at A3
Scale in Metres
0 1 2 3 4 5

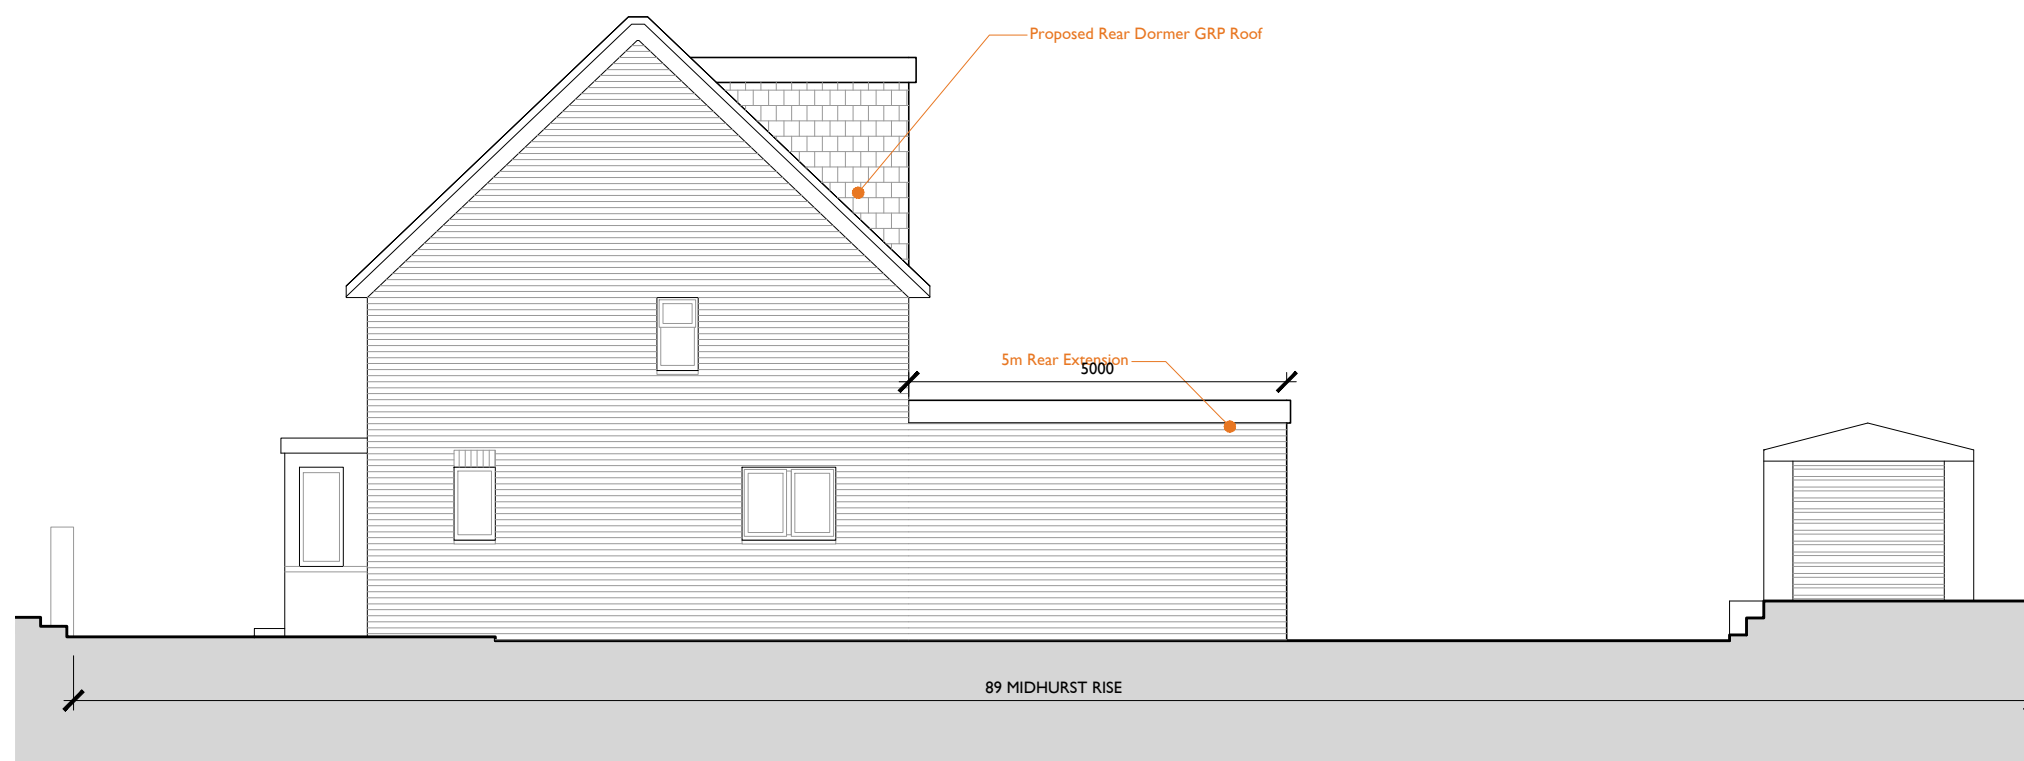

+EL Proposed North elevation - scale 1:100 at A3
Scale in Metres
0 0 1 1 2 2 3 3 4 4 5 5

APPLICATION FOR DETAILED PERMITTED DEVELOPMENT



01273 446 890 WWW.LRA-RETINUE.CO.UK

JOB 89 MIDHURST RISE BRIGHTON BNI 8LP	CHECKED BH
	DRAWN TV
CLIENT MR F BAJENARU	DATE 01/24
	SCALE 1:100/1000/2500 @ A3
DRAWING PROPOSED ELEVATIONS	REVISION
	NUMBER 2221-PA-012

24 Windesham Road, Brighton, East Sussex BN1 3AG, UK
LRA-Retinue registered in England and Wales 12353276

DO NOT SCALE FROM THIS DRAWING. THIS DRAWING IS COPYRIGHT ©