






Existing Front Elevation

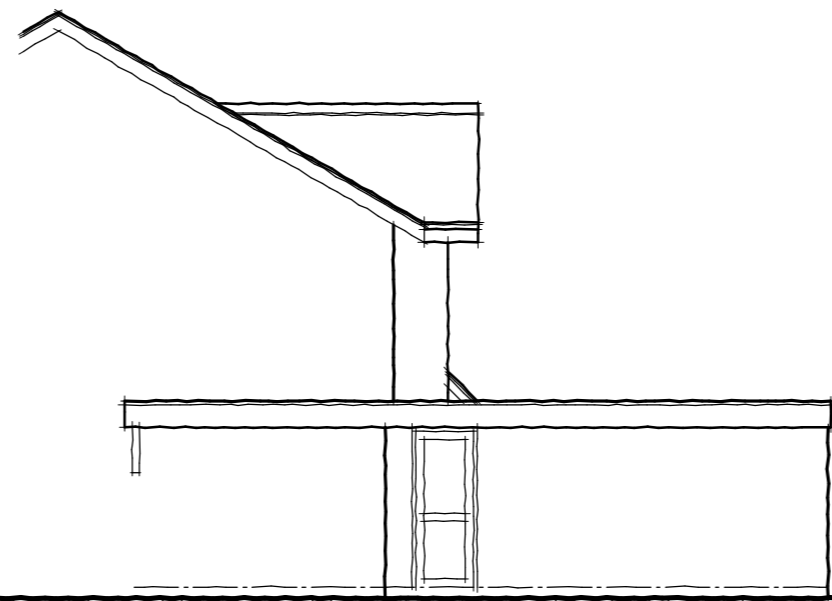

Existing Side Elevation

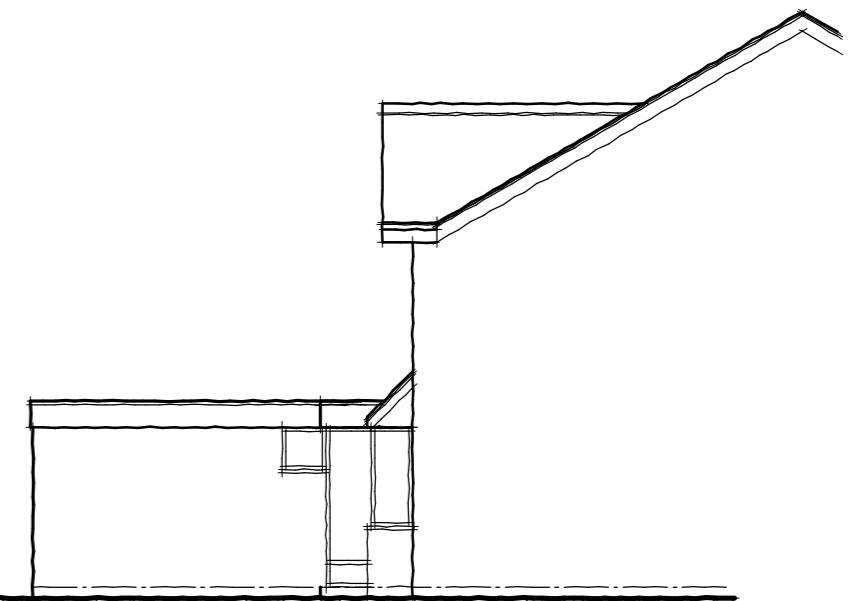

Existing Side Elevation

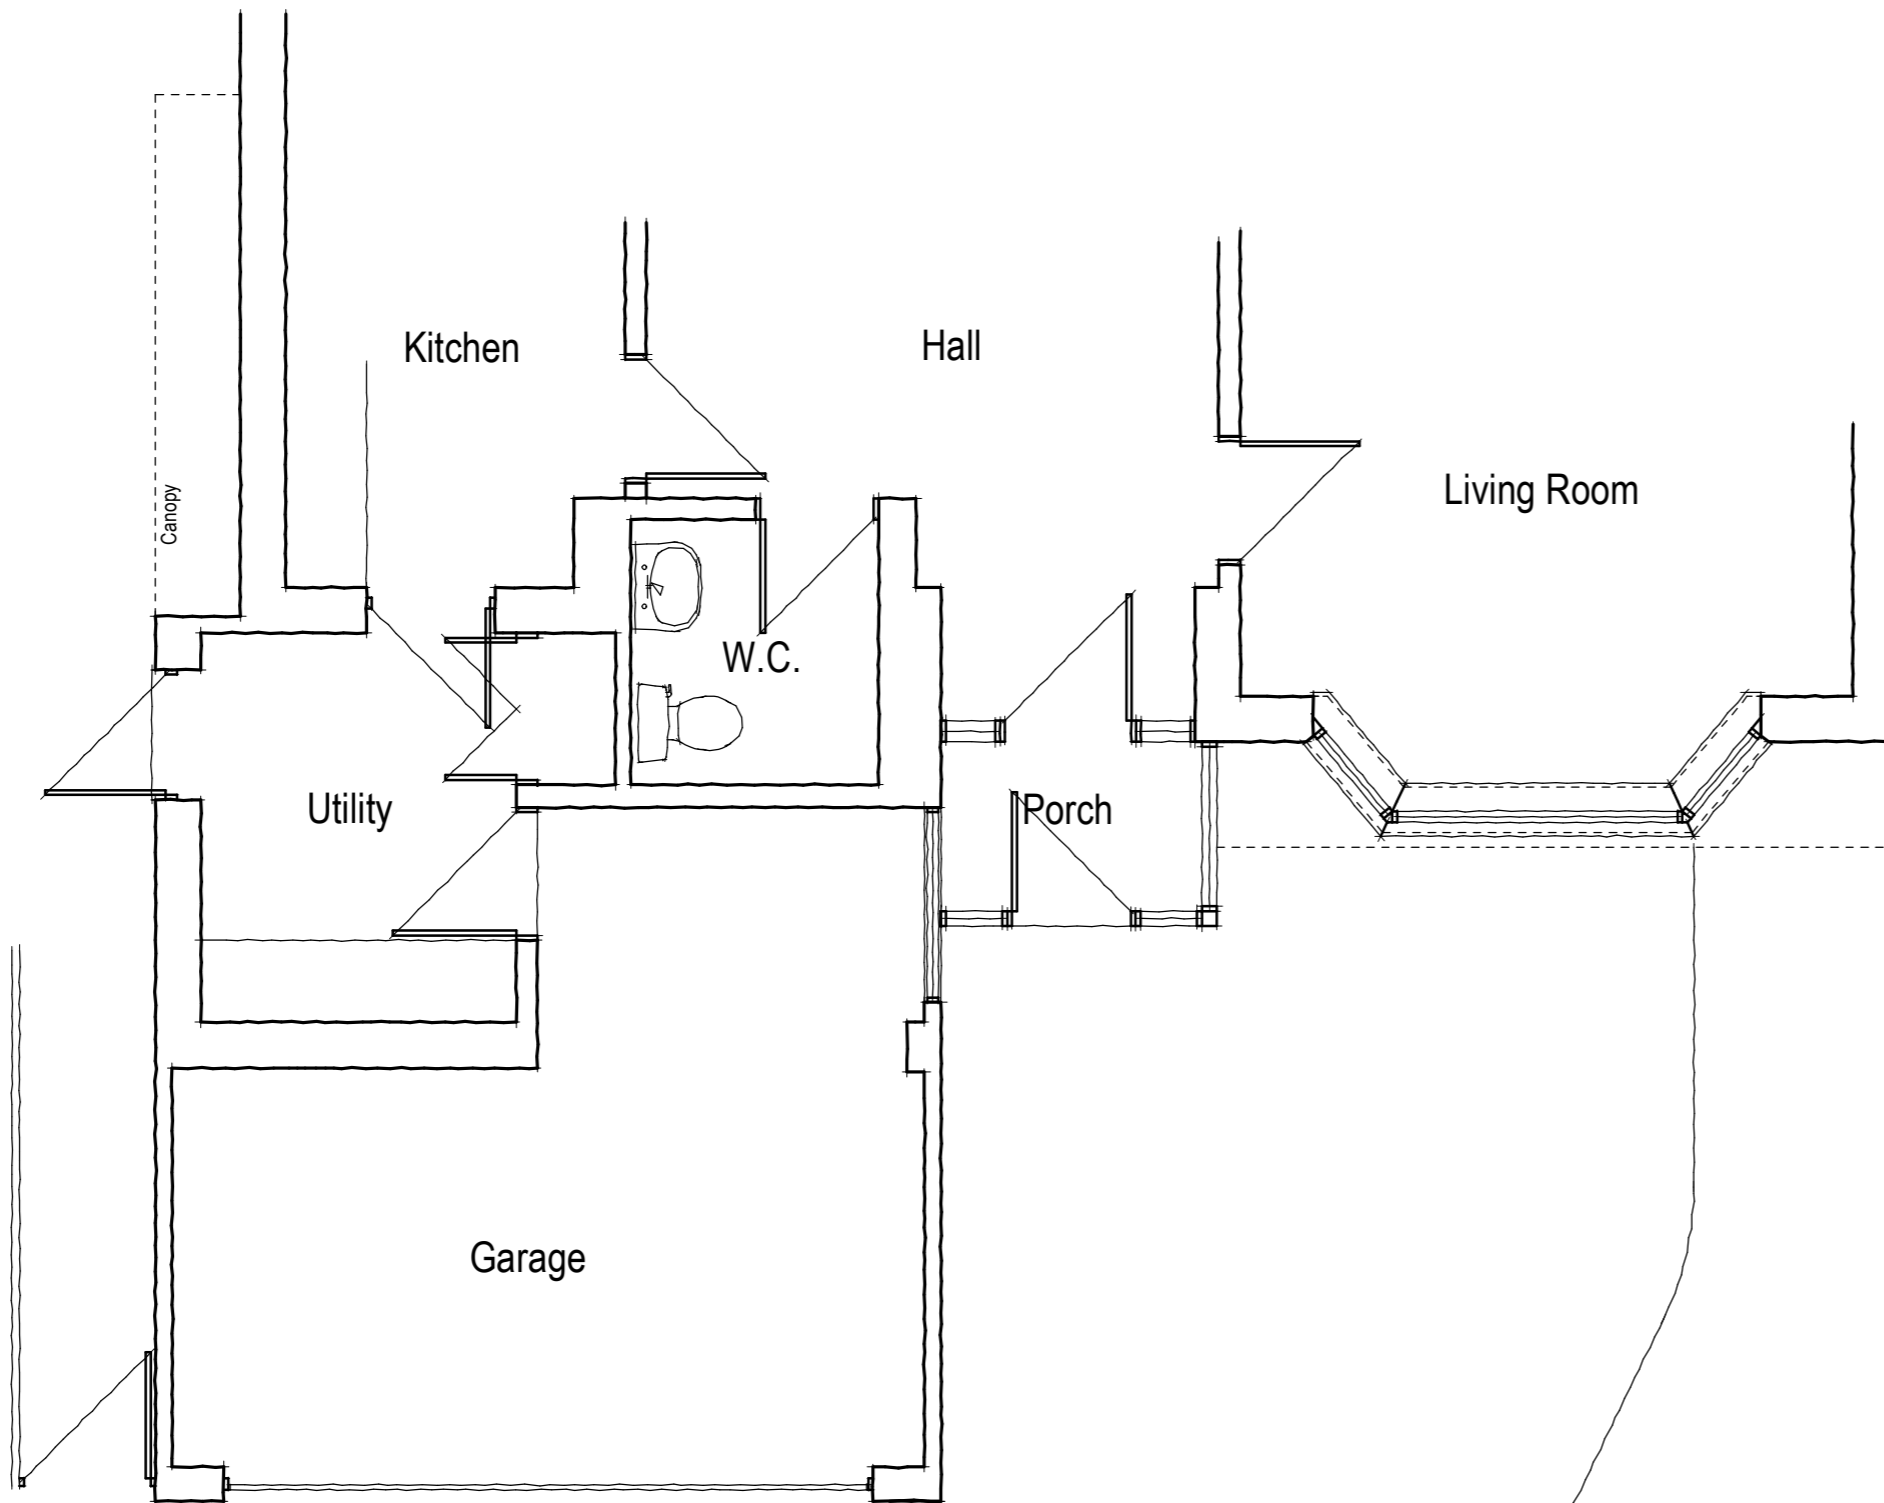

Existing Ground Floor Plan



REV.	DATE	DESCRIPTION	BY
<p><b>GD Designs</b> Architectural Services</p> <p>49, The Crescent, Cradley Heath, West Midlands. B64 7JS Tel: 0121 602 6233 Mob: 07939 436557</p>			
<p>contract EXTENSION &amp; ALTERATIONS 21 WANNERTON ROAD, BLAKEDOWN DY10 3NG</p>			
<p>drawing EXISTING PLANS &amp; ELEVATIONS</p>			
<p>client MR &amp; MRS CHECKETTS</p>			
scale	date	drawn by	
1:50/1:100@A2	SEPT 2023	GCD	
drawing no	rev	plot	cad lines
GD2552/01			