

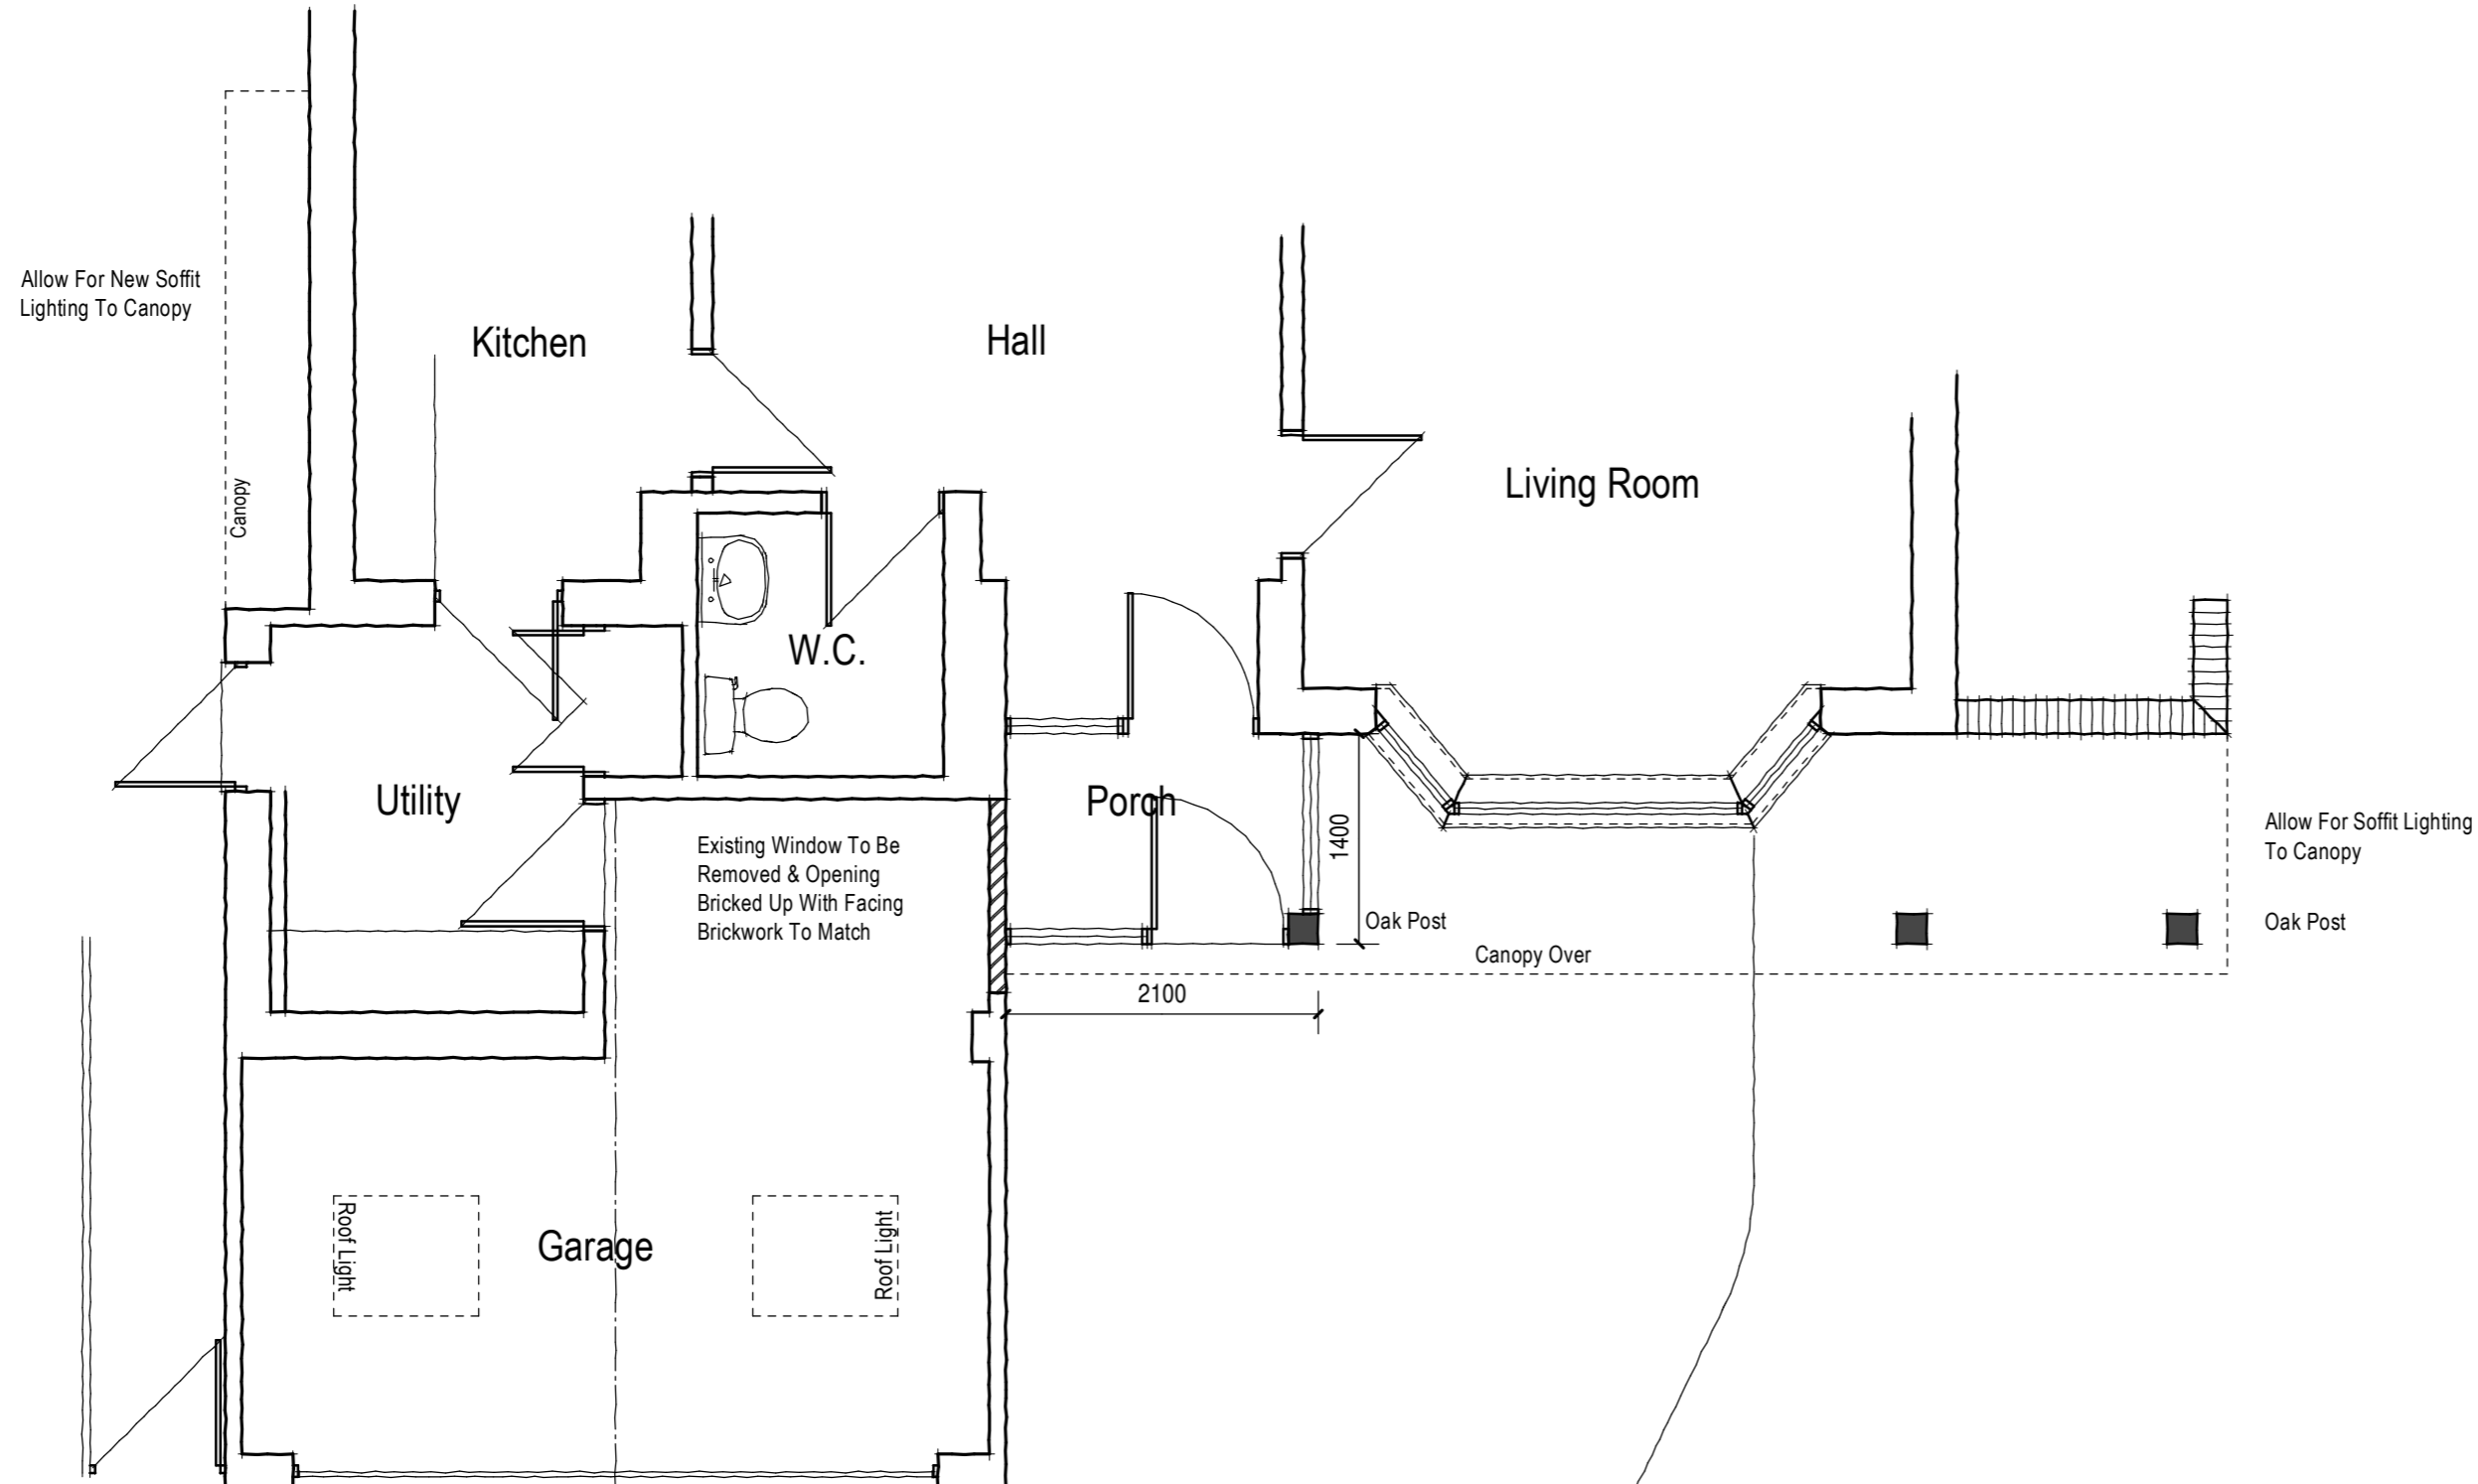


Existing Fascias, Barge Boards & Guttering To Be Replaced With New Colour To Be Anthracite Grey  
 Existing Tile Hanging To Be Replaced With Composite Cladding  
 New Pitched Roof With Interlocking Concrete Roof Tiles  
 New Glazed Gable

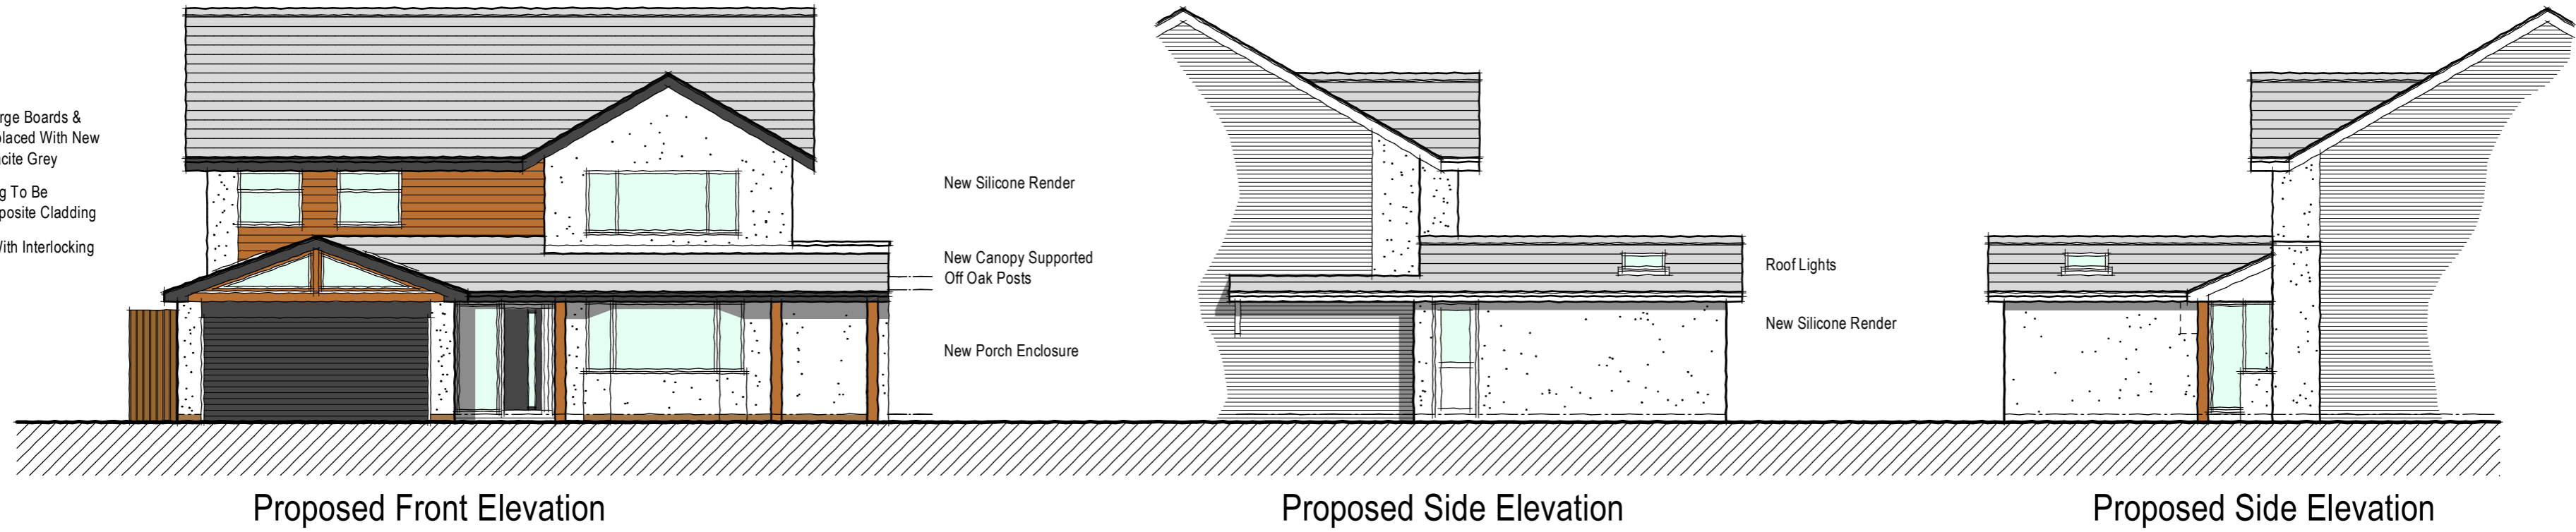

Proposed Ground Floor Plan

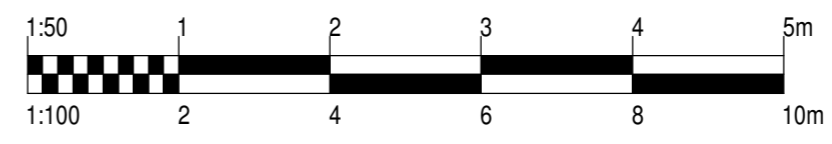

REV.	DATE	DESCRIPTION	BY
<p><b>GD Designs</b>            Architectural Services</p> <p>49, The Crescent,            Cradley Heath,            West Midlands,            B64 7JS            Tel 0121 602 6233            Mob 07939 436557</p>			
<p>contract            EXTENSION &amp; ALTERATIONS            21 WANNERTON ROAD,            BLAKEDOWN DY10 3NG</p>			
<p>drawing            PROPOSED PLANS &amp; ELEVATIONS</p>			
<p>client            MR &amp; MRS CHECKETTS</p>			
<p>scale            1:50/1:100</p>		<p>date            SEPT 2023</p>	
<p>drawing no            GD2552/02</p>		<p>rev            2</p>	
<p>plot            21/02/2024</p>		<p>drawn by            GCD</p>	
<p>DATE            21/02/2024</p>		<p>cad lines</p>	