




Front elevation

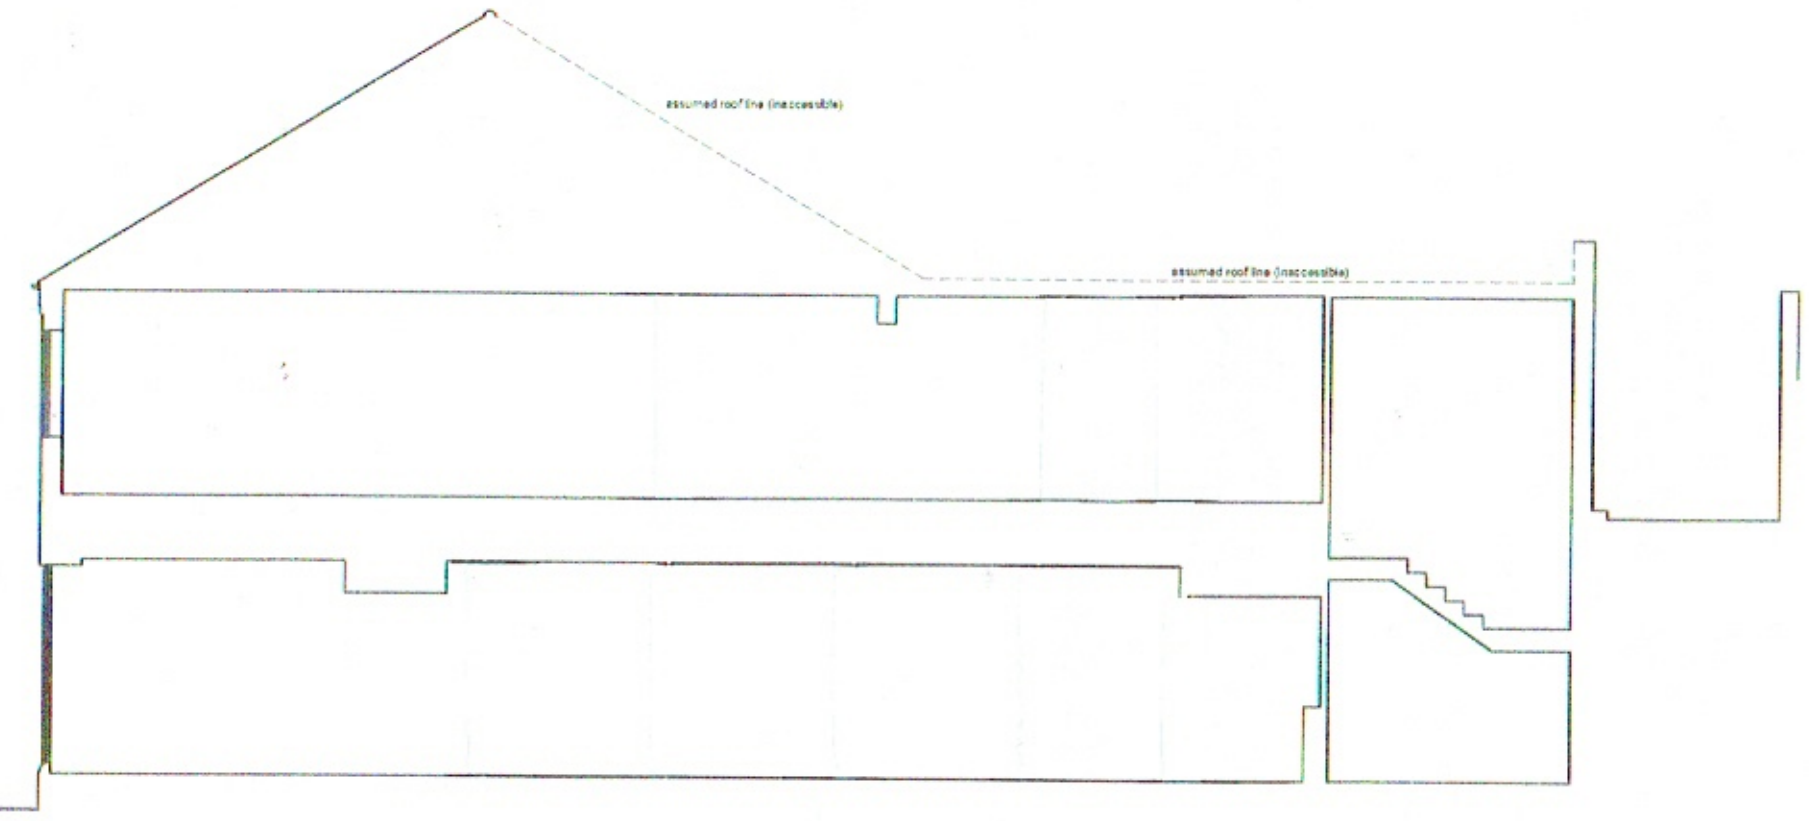

Section A-A

109 - 111 COVENTRY STREET
KIDDERMINSTER . DY10 2BH

FRONT ELEVATION

KTR88 LTD
email:- Property KTR@gmail.com
tel:- 07527586856

Aug 2023 Sheet Size A3
Scale ~ 1:100

Dwg No KTR 2401

Z KTR 2401