

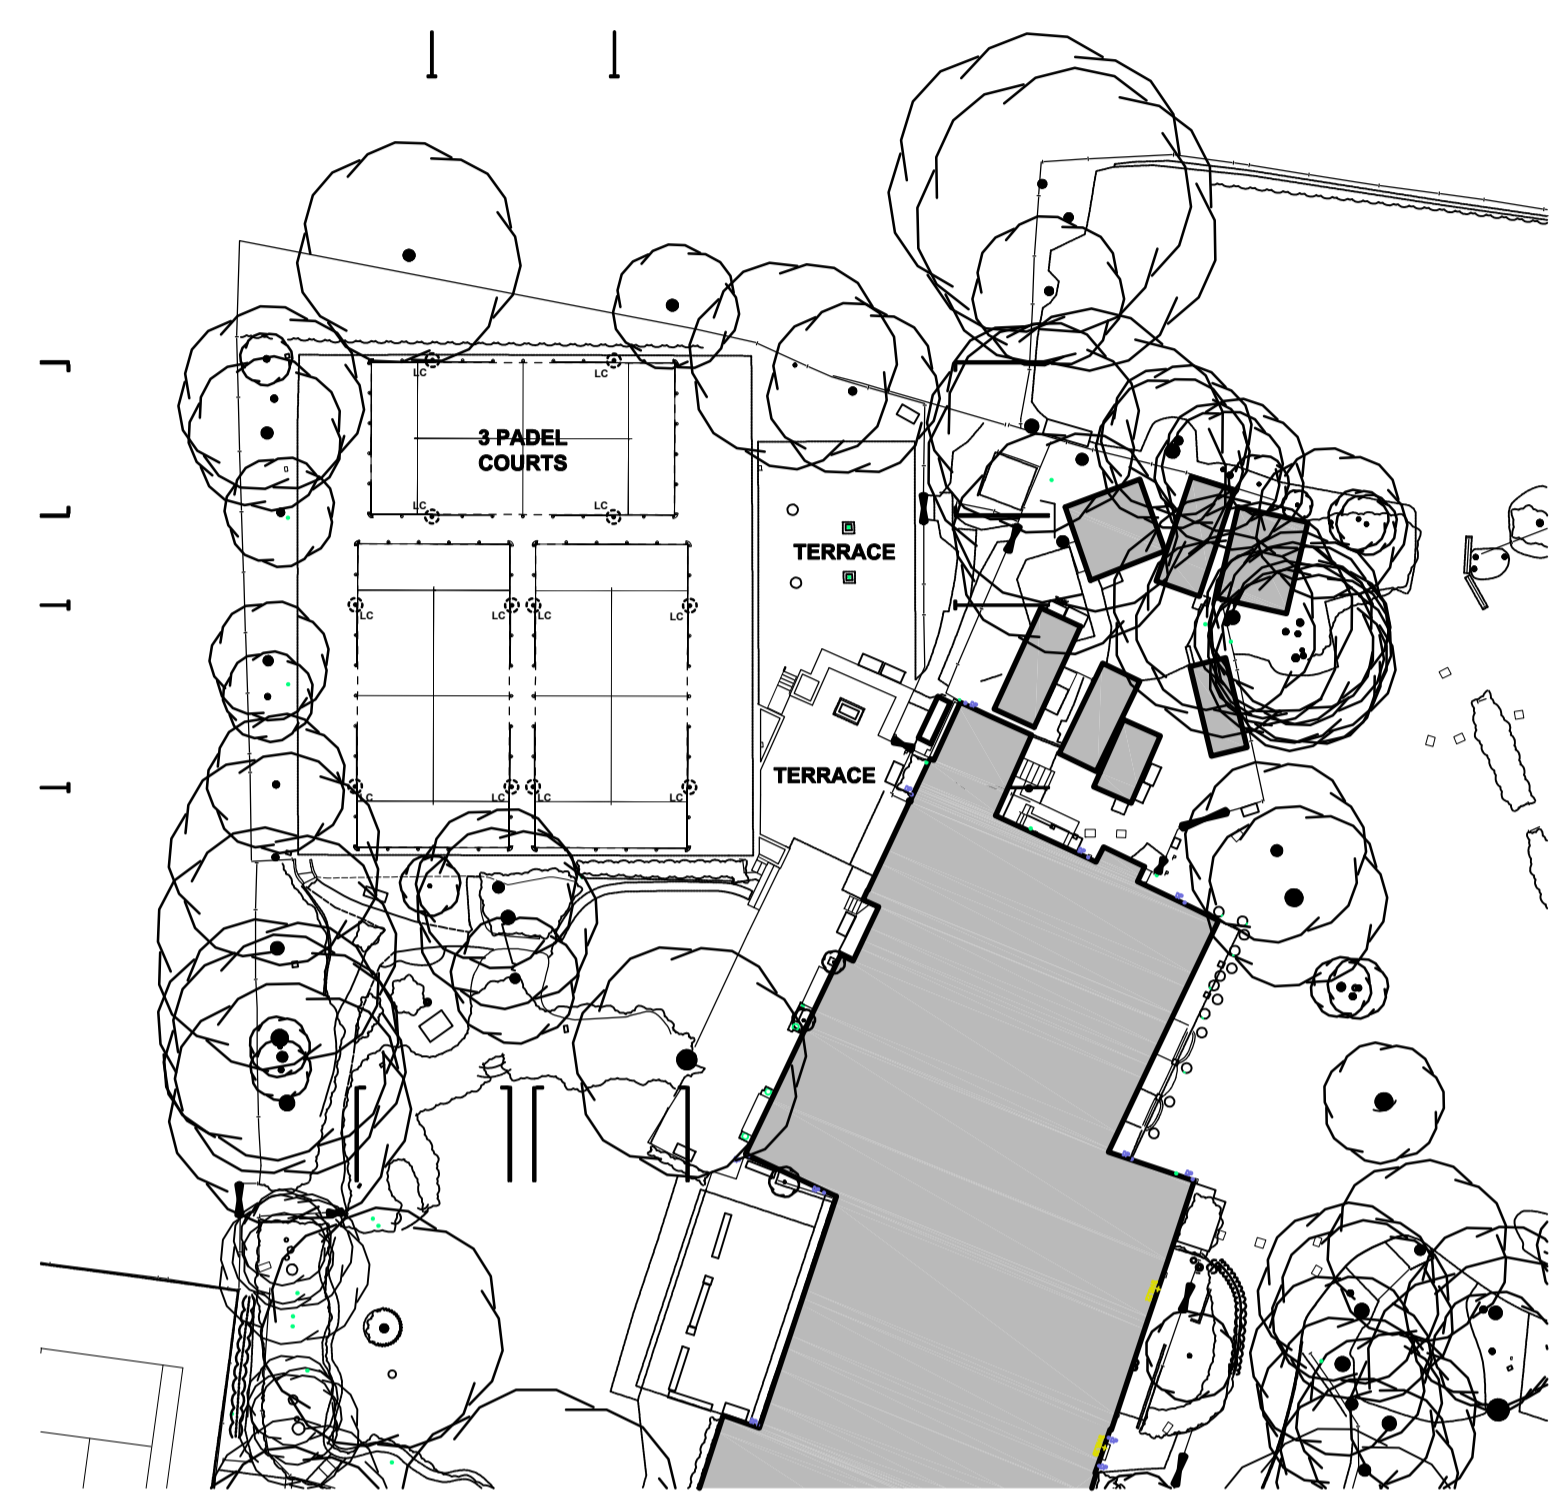
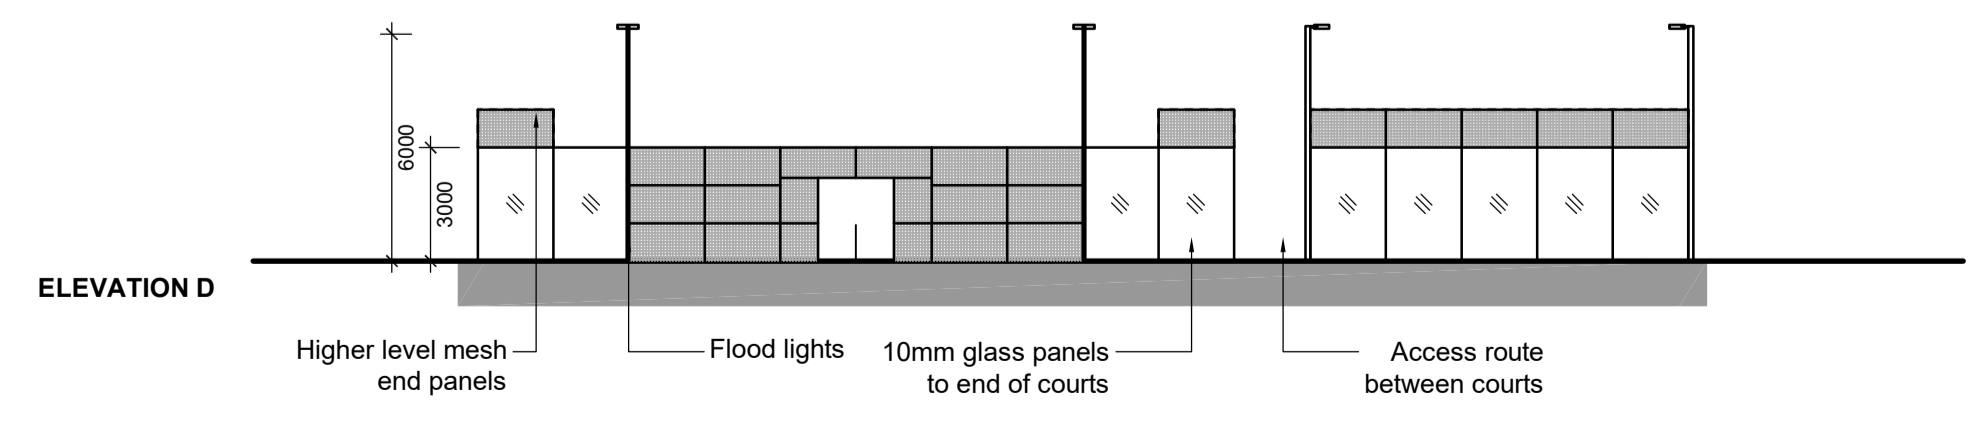
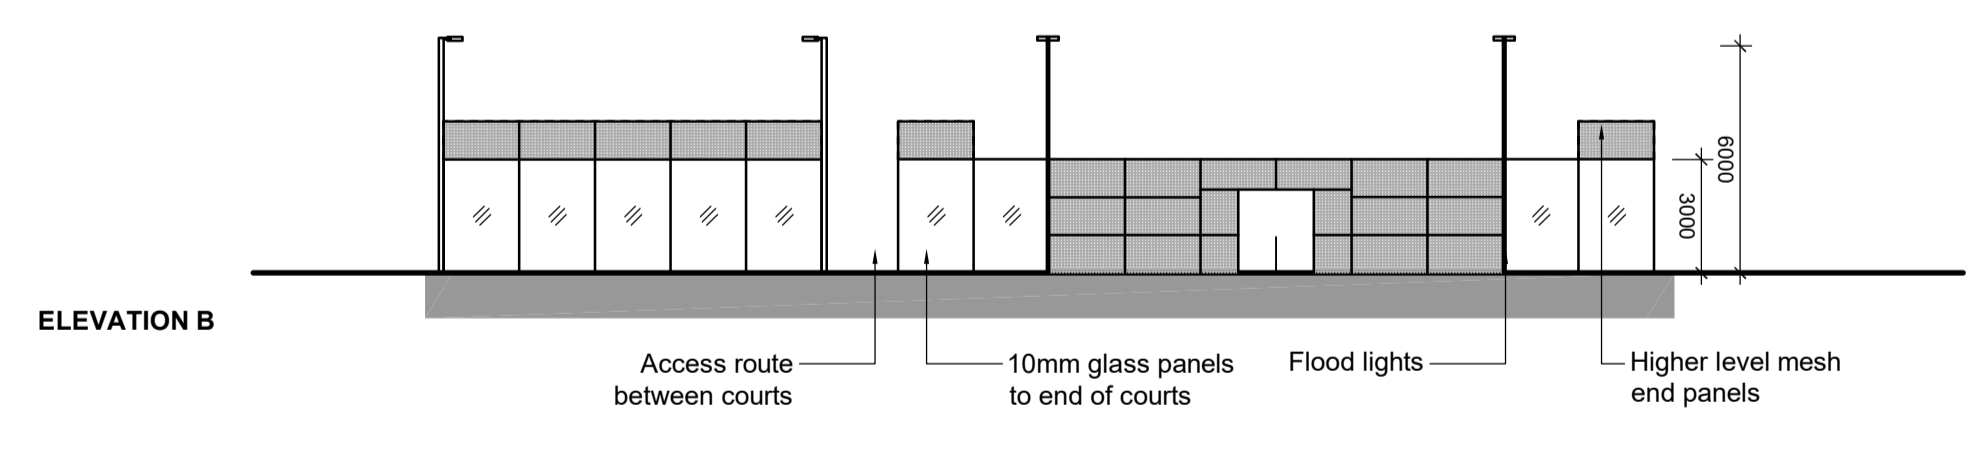


PADEL COURTS PLAN

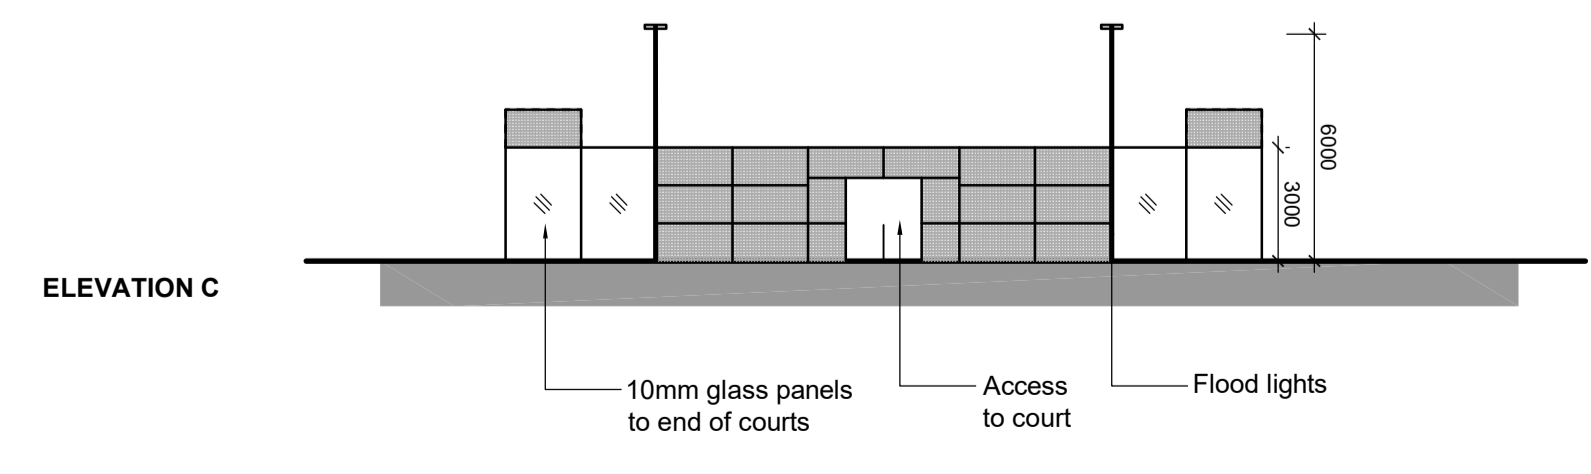

PROPOSED SITE PLAN KEY - 1:500

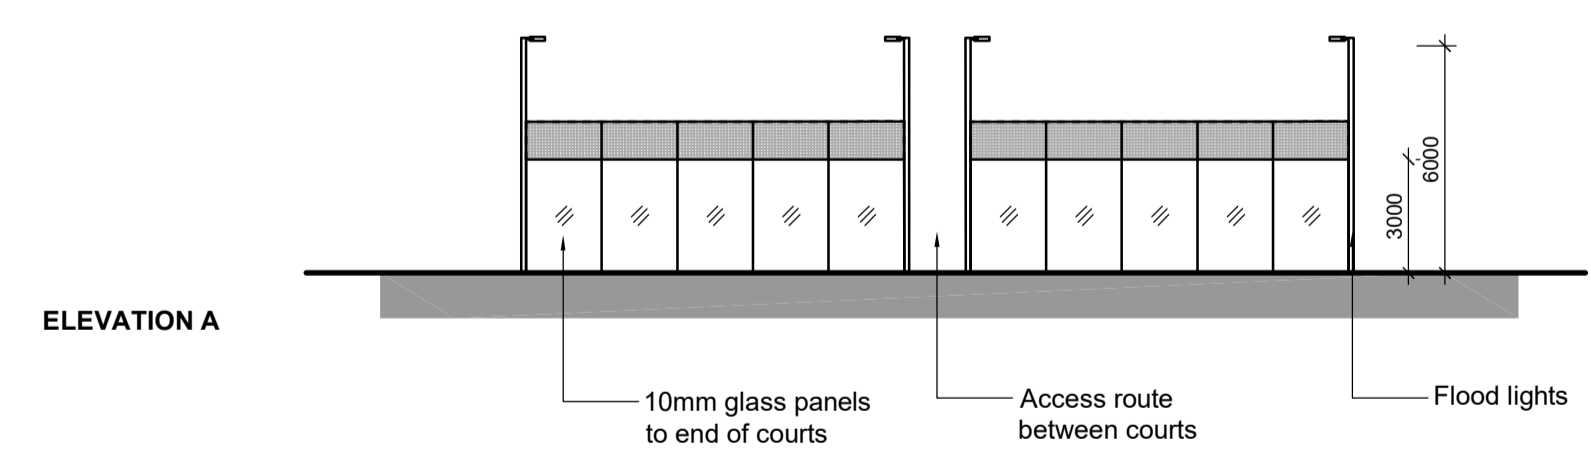

REVISION P01 BY: HP CHECKED: MPB DATE: 01/03/2024  
 Canopy omitted

REVISION P01 BY: HP CHECKED: MPB DATE: 16/01/2024  
 PLANNING ISSUE

STATUS  
**S4a | FOR PLANNING**

CLIENT  
**David Lloyd CLUBS**

PROJECT  
**WICKWOODS COUNTRY CLUB  
 PADEL COURTS**

TITLE  
**PADEL COURT  
 PLAN AND ELEVATIONS**

**Hadfield Cawkwell Davidson**  
 Broomgrove Lodge, 13 Broomgrove Rd, Sheffield, S10 2LZ T 0114 266 8181 www.hcd.co.uk

HCD PROJECT NO. 2022-226	SCALE 1:200 @ A1	REV. <b>P02</b>
PROJECT NO. 22226	ORIGINATOR HCD	VOLUME A0
LEVEL 00	TYPE DR	ROLE NUMBER A-PL-103