




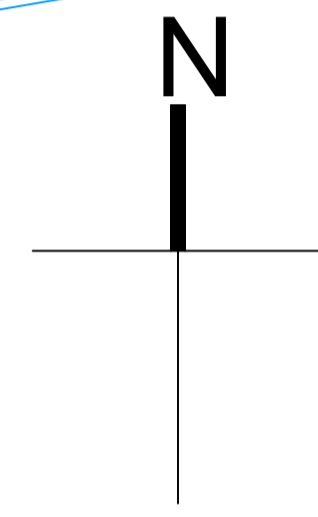


Mapping contents (c) Crown copyright and database rights 2021 Ordnance Survey 100035207



LOCATION PLAN – SCALE 1:1250

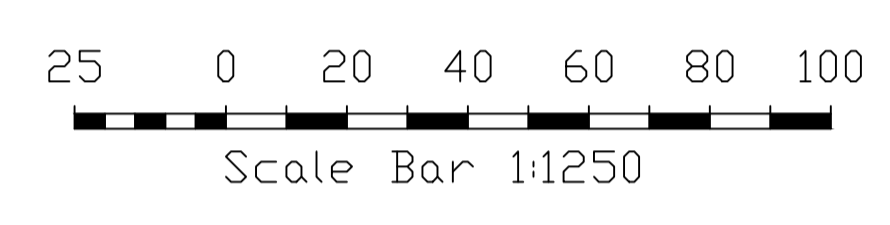

BLOCK PLAN – SCALE 1:500

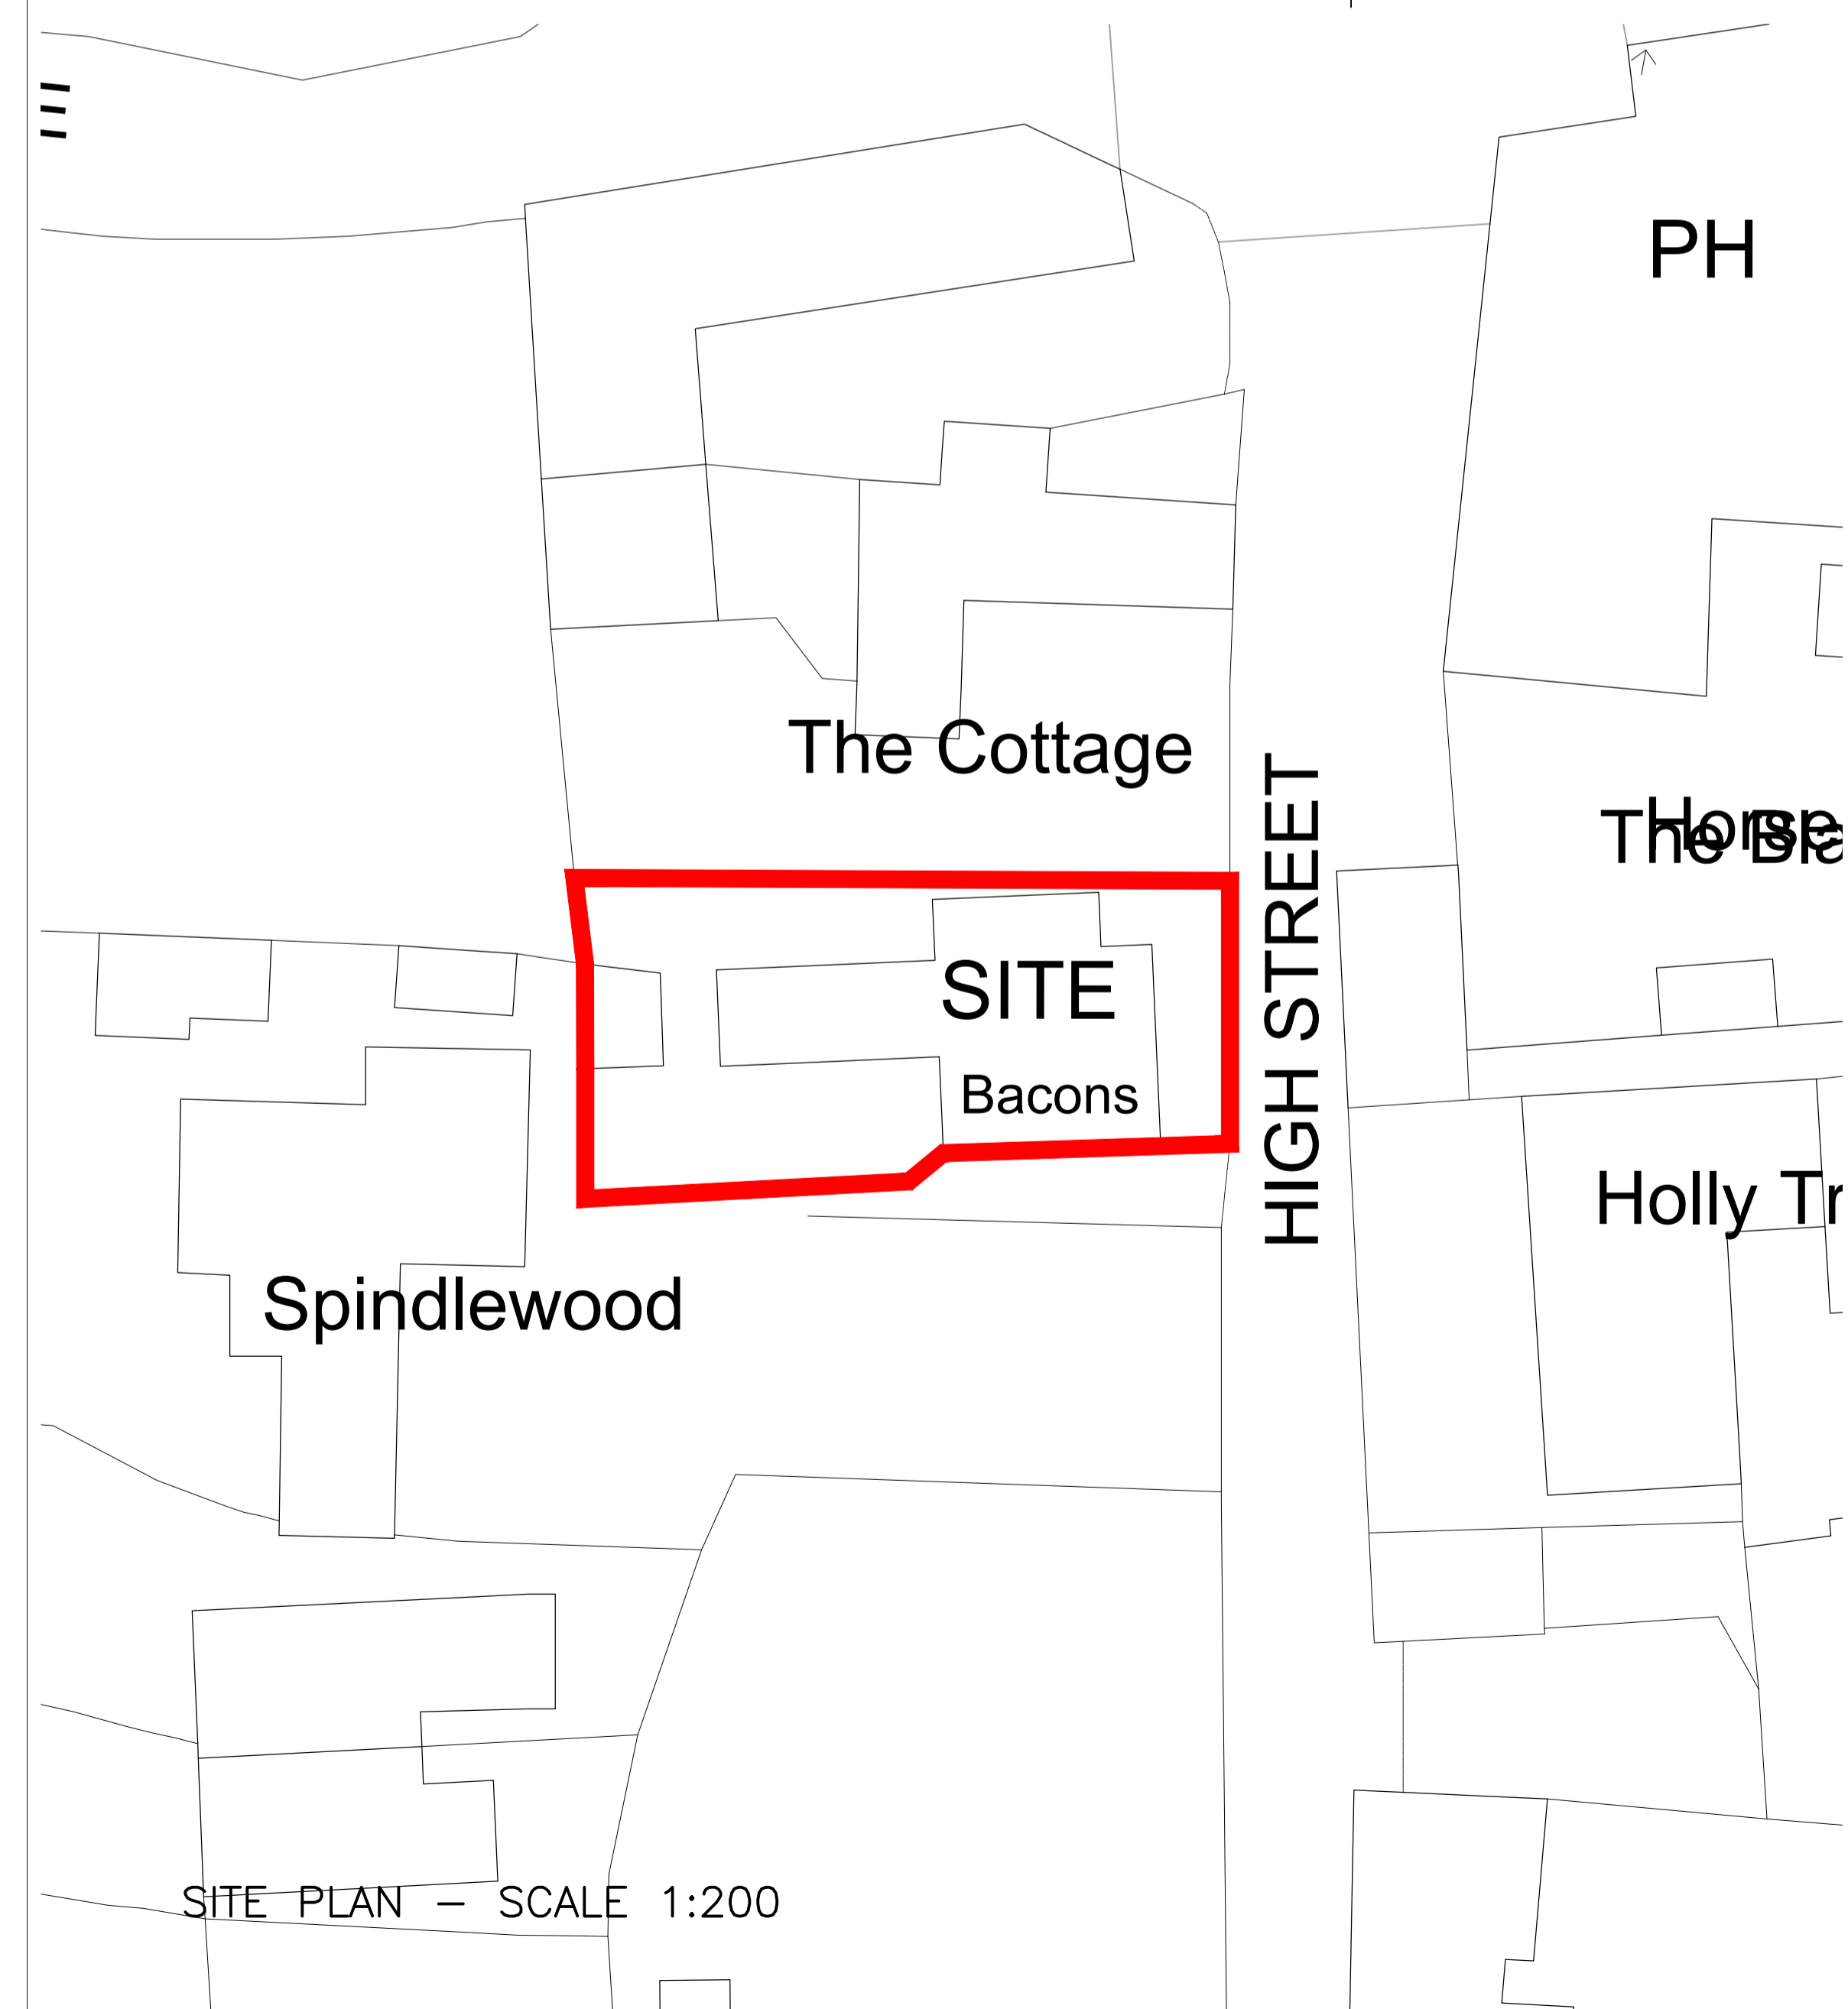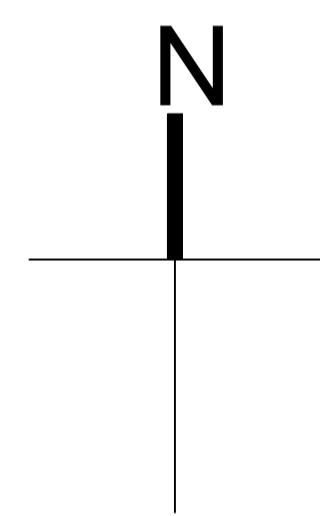


SITE PLAN – SCALE 1:200

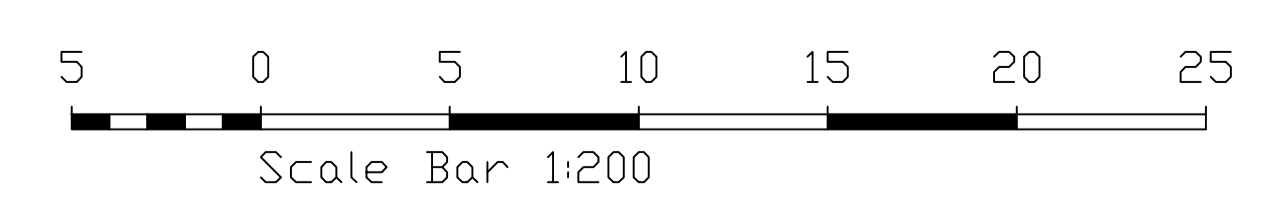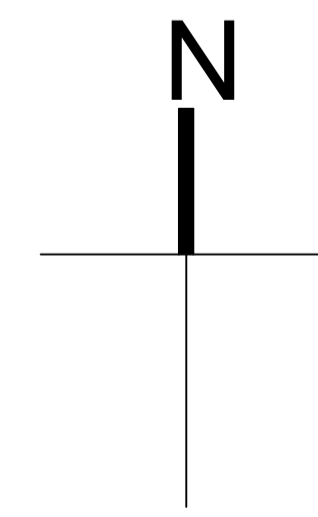

NOTES
 - DO NOT SCALE OFF THIS DRAWING EXCEPT FOR PLANNING PURPOSES
 - CHECK ALL DIMENSIONS ON SITE BEFORE ANY WORK IS COMMENCED
 - ALL GOODS MATERIALS AND WORKMANSHIP MUST CONFORM WITH CURRENT BUILDING REGULATIONS, BRITISH STANDARDS AND CODES OF PRACTICE
 - COPYRIGHT OF THIS DRAWING IS RETAINED BY THE ARCHITECT AND IT MUST NOT BE REPRODUCED WITHOUT WRITTEN CONSENT

REV	DATE	BY	AMENDMENT



1. 01903 868620
info@folkesarchitects.co.uk

The Old Forge
6 Church Street
Storrington
West Sussex
RH20 4LA

CLIENT
Mr Peter Rhodes

JOB TITLE
Bacons
High Street
Amberley
West Sussex
BN18 9NJ

DRAWING TITLE
Location, block and site plan

DATE April 2021	SCALE See Dwg	DRAWN BY JB
		CHECKED BY MF

JOB NO. 21047	DRAWING NO. 1.00	REVISION
------------------	---------------------	----------