


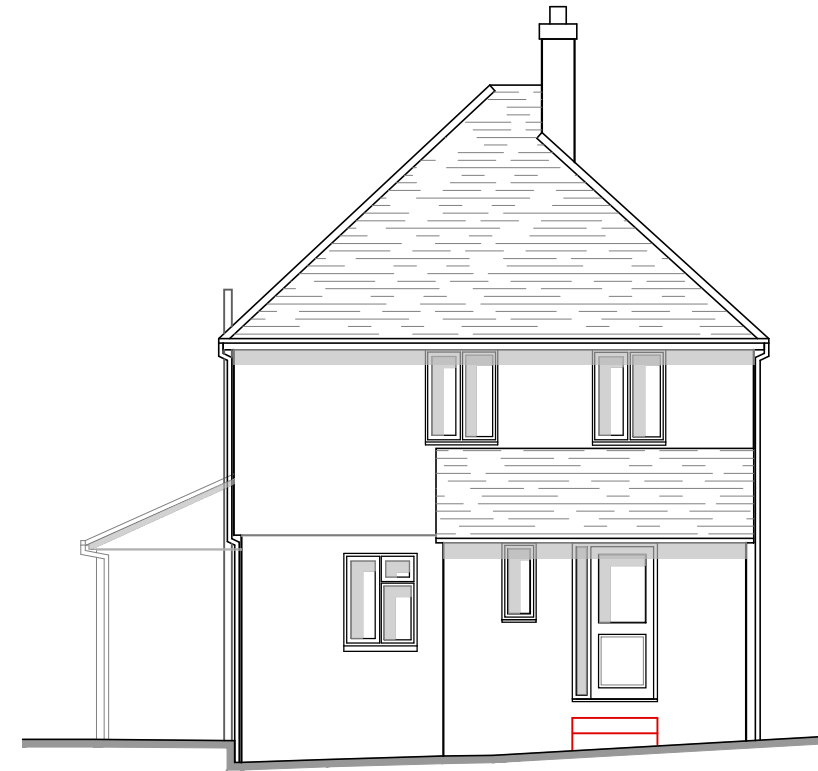


PROPOSED NORTH ELEVATION



PROPOSED EAST ELEVATION



PROPOSED SOUTH ELEVATION

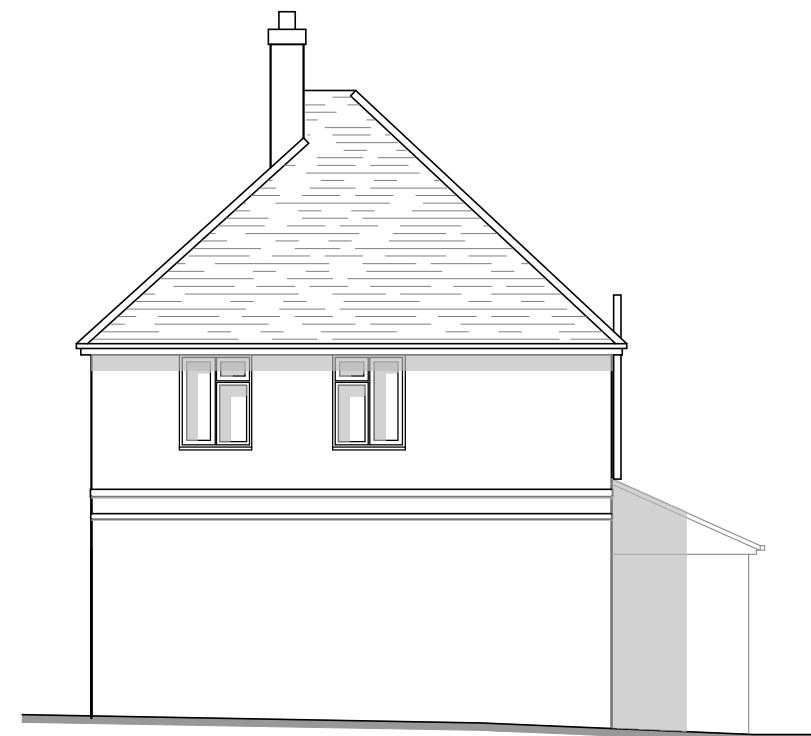

PROPOSED WEST ELEVATION

REV.	DATE	DESCRIPTION


PREFIXES TO DRAWING NUMBERS INDICATE THE FOLLOWING
 P= PRELIMINARY W= WORKING AB= AS BUILT
 USE WRITTEN DIMENSIONS ONLY. ALL DIMENSIONS TO BE CHECKED ON SITE PRIOR TO COMMENCEMENT OF WORK.

Proposed Elevations

DRAWING STATUS: **PLANNING ISSUE**

**Beech Cottage
Ridge Common Lane
Steep**

DATE	SCALE @ AS	
Feb 24	1:100	
JOB NO.	DRAWING NO.	REVISION
P 2401	05	

 

SCALE 1:100