


Check all dimensions on site prior to commencement of work.
Do not scale from this drawing except for planning purposes.


This drawing is the © copyright of
VALLIS & HALL
CONSERVATION ARCHITECTS

This drawing has been produced for The PCC for the project St Nicholas Church, Parish Garden and is submitted as part of the Planning and Listed Building Consent Application and is not intended for use by any other person or for any other purpose.


Notes -

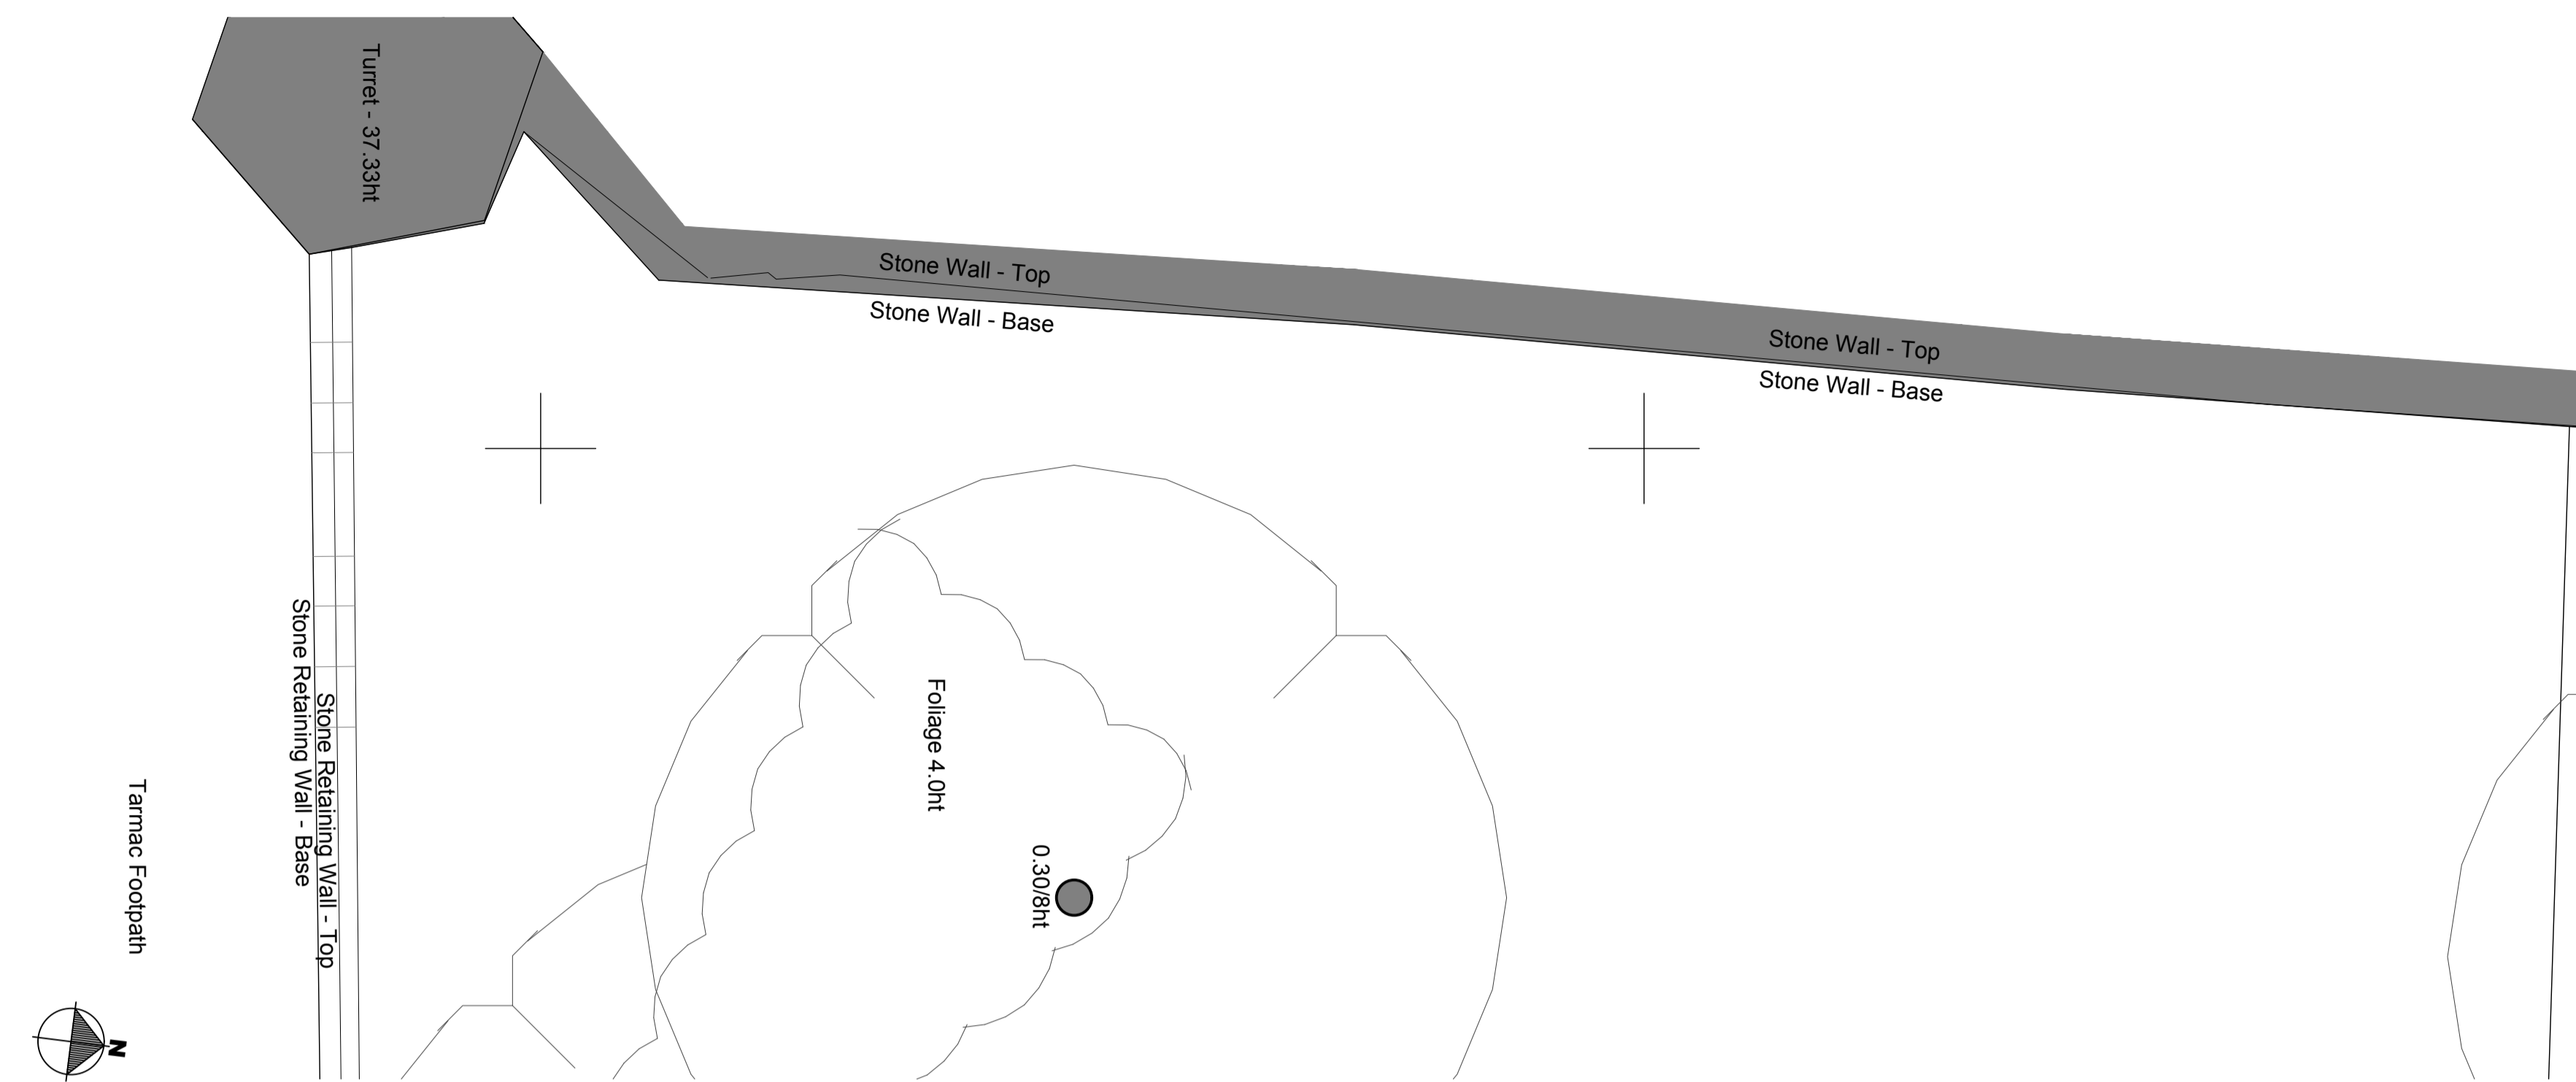


EXISTING PLAN 1:50
Scale in Metres

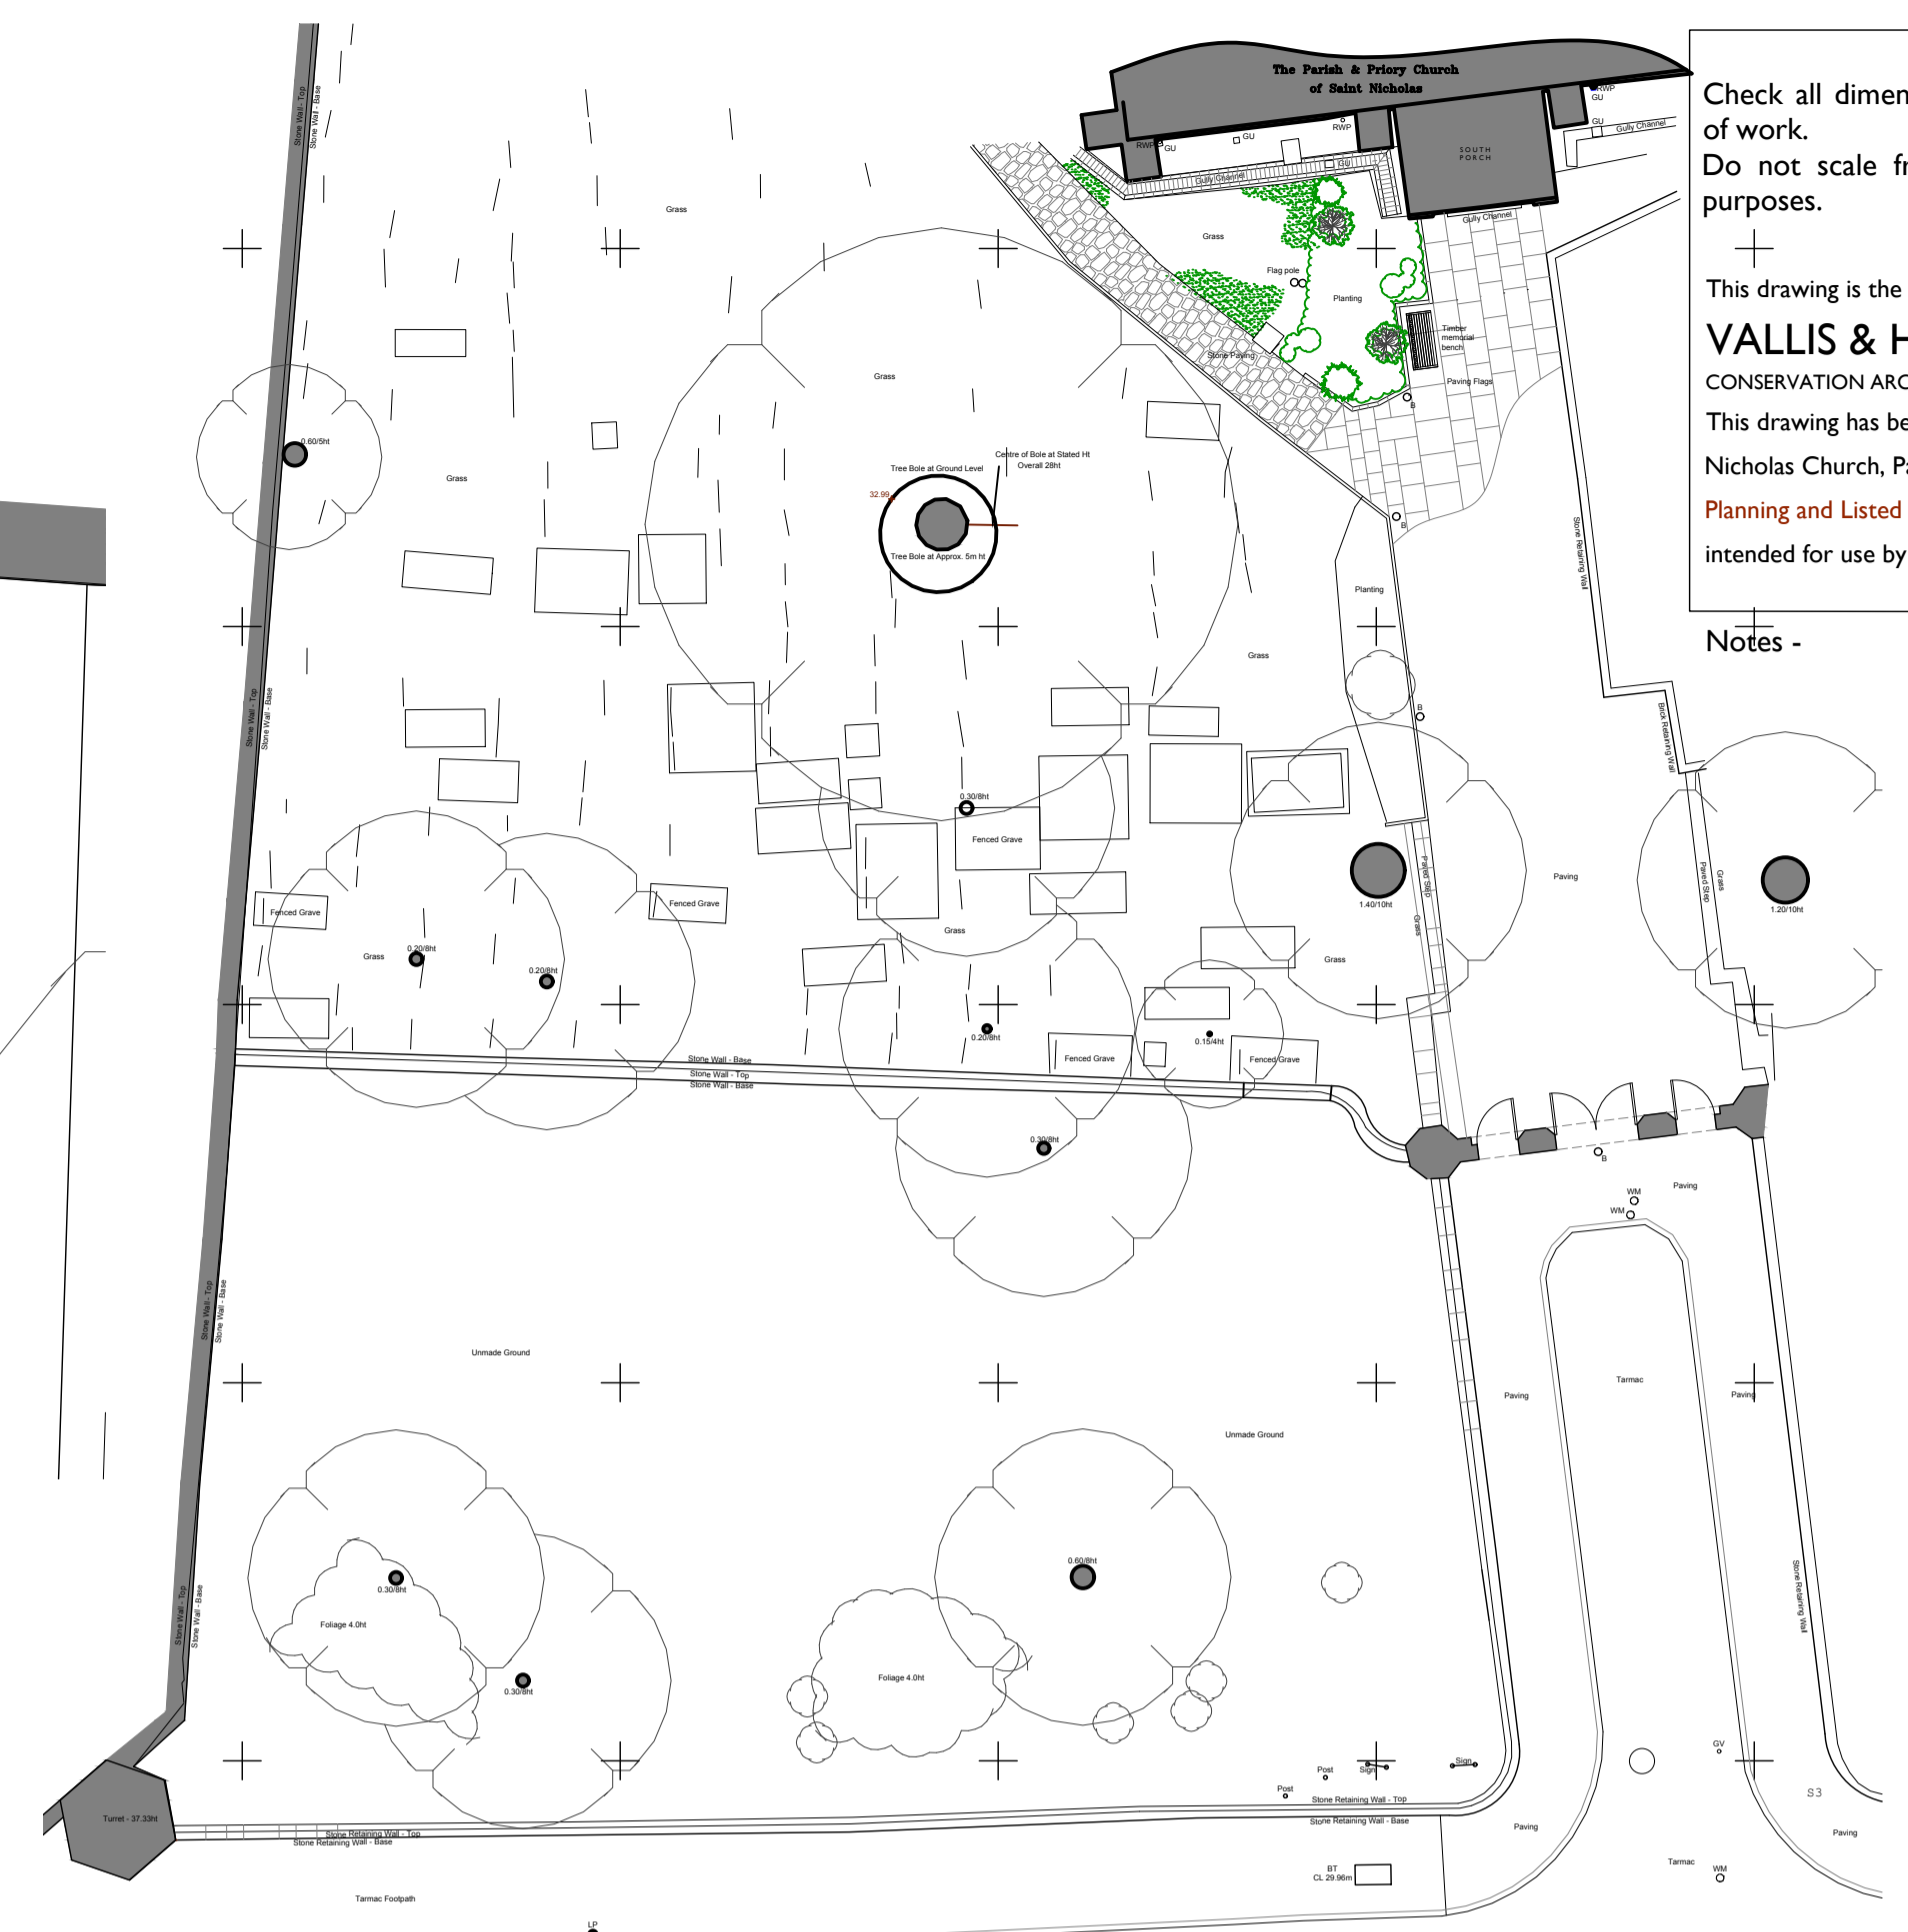

EXISTING SITE PLAN 1:200
Scale in Metres

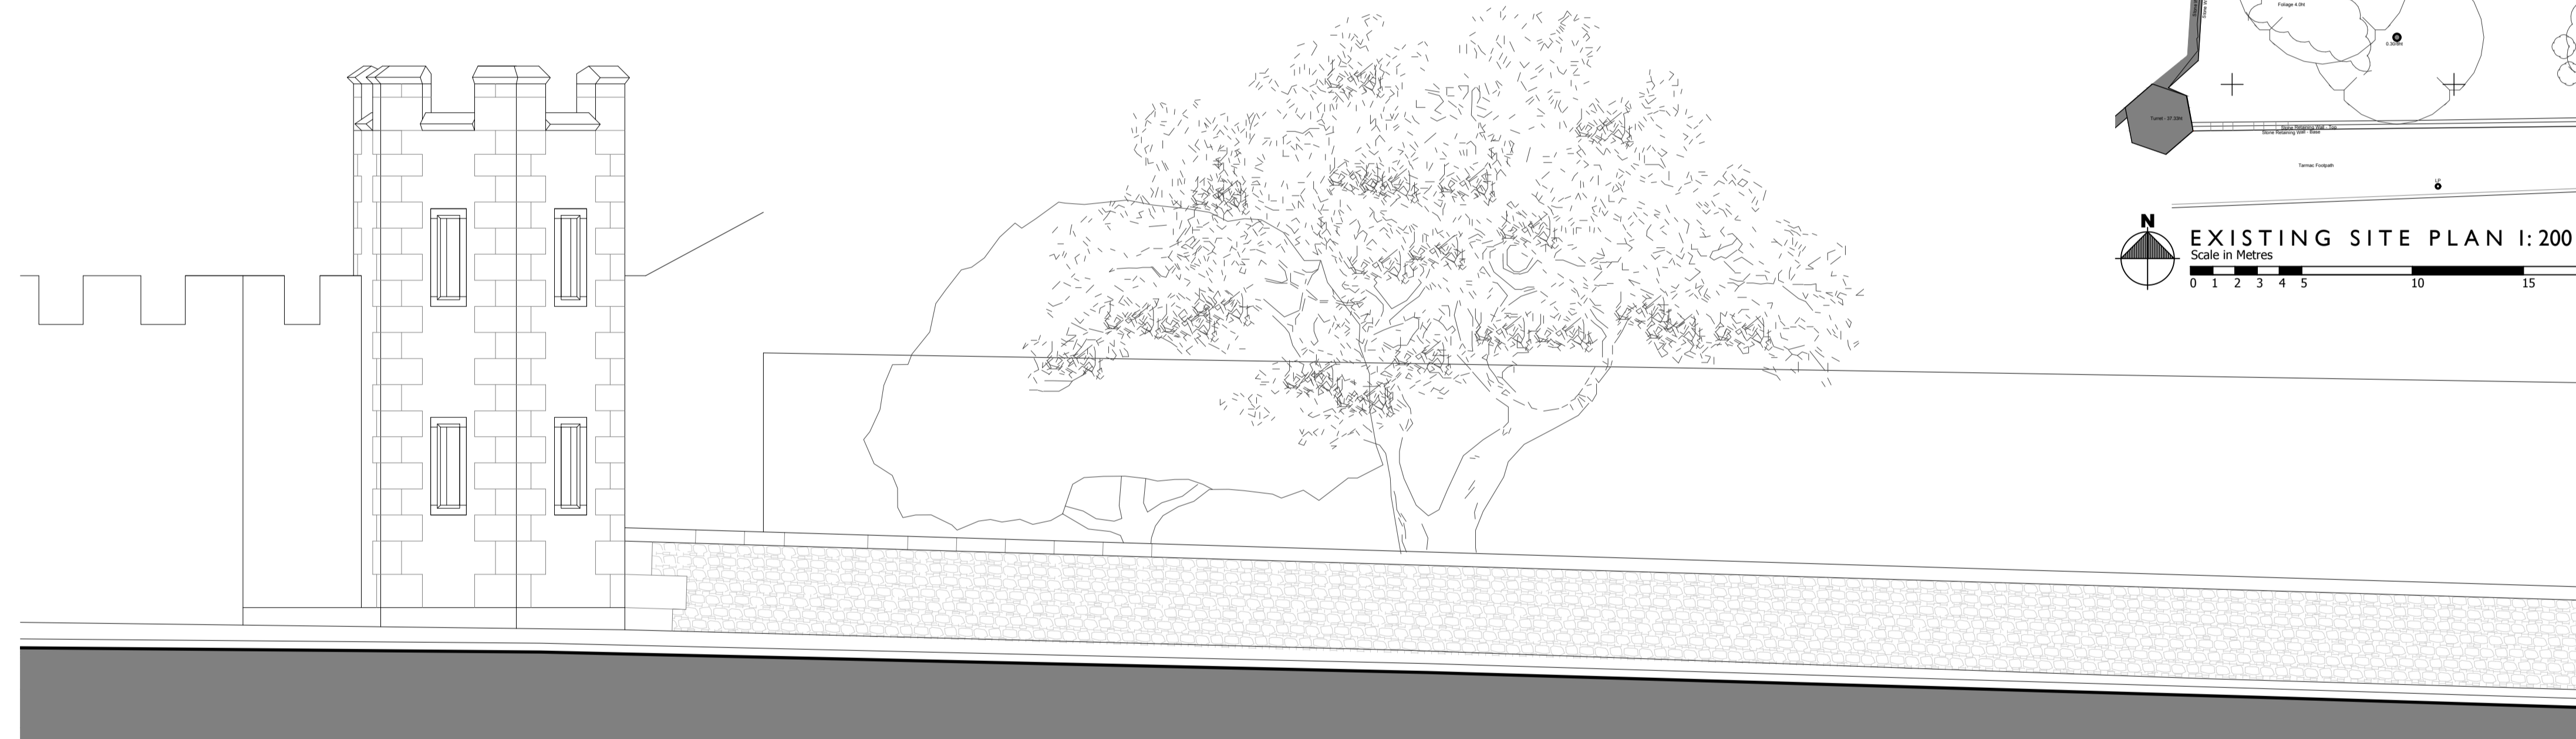

EXISTING SOUTH ELEVATION 1:50

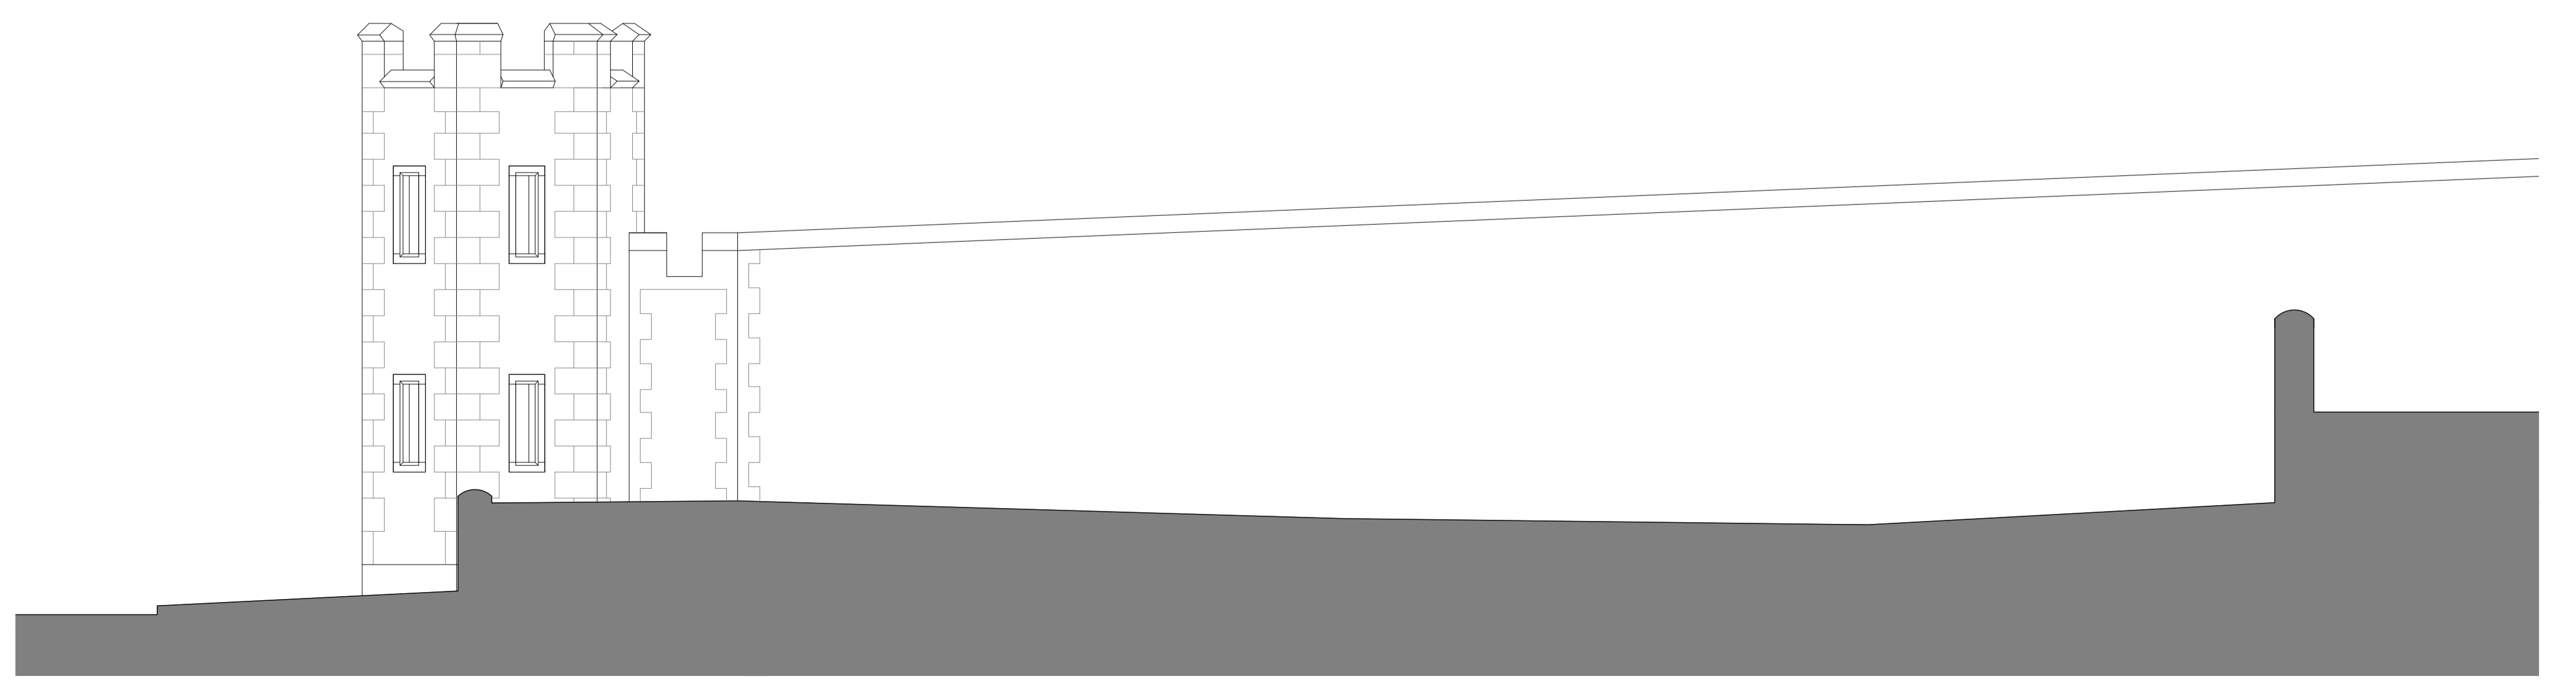

EXISTING SECTION A-A 1:50



Incorporating Jane Jones-Warner Associates

Unit 78
Chichester Enterprise Centre
Terminus Road
Chichester
West Sussex
PO19 8TX



T: 01243 767151
E: mail@vallisandhall.com
W: www.vallisandhall.com

| Revisions | | | |
|-----------|-------------|------|-------|
| Rev | Description | Date | Drawn |
| - | - | - | - |
| | | | |
| | | | |
| | | | |
| | | | |
| | | | |
| | | | |
| | | | |
| | | | |

| | | |
|--|---------------------------|-----------------|
| Project: St Nicholas Church, Arundel | | |
| Drawing Title: Existing Parish Garden Plan, Sections and Elevation | | |
| Scale: 1:50/ 1:20 @ A1 | Issue Date: 08/02/2024 | |
| Drawing No. 501J.SU.010 | Revision: - | Drawn By: GM |