


Rear Elevation @ 1:100

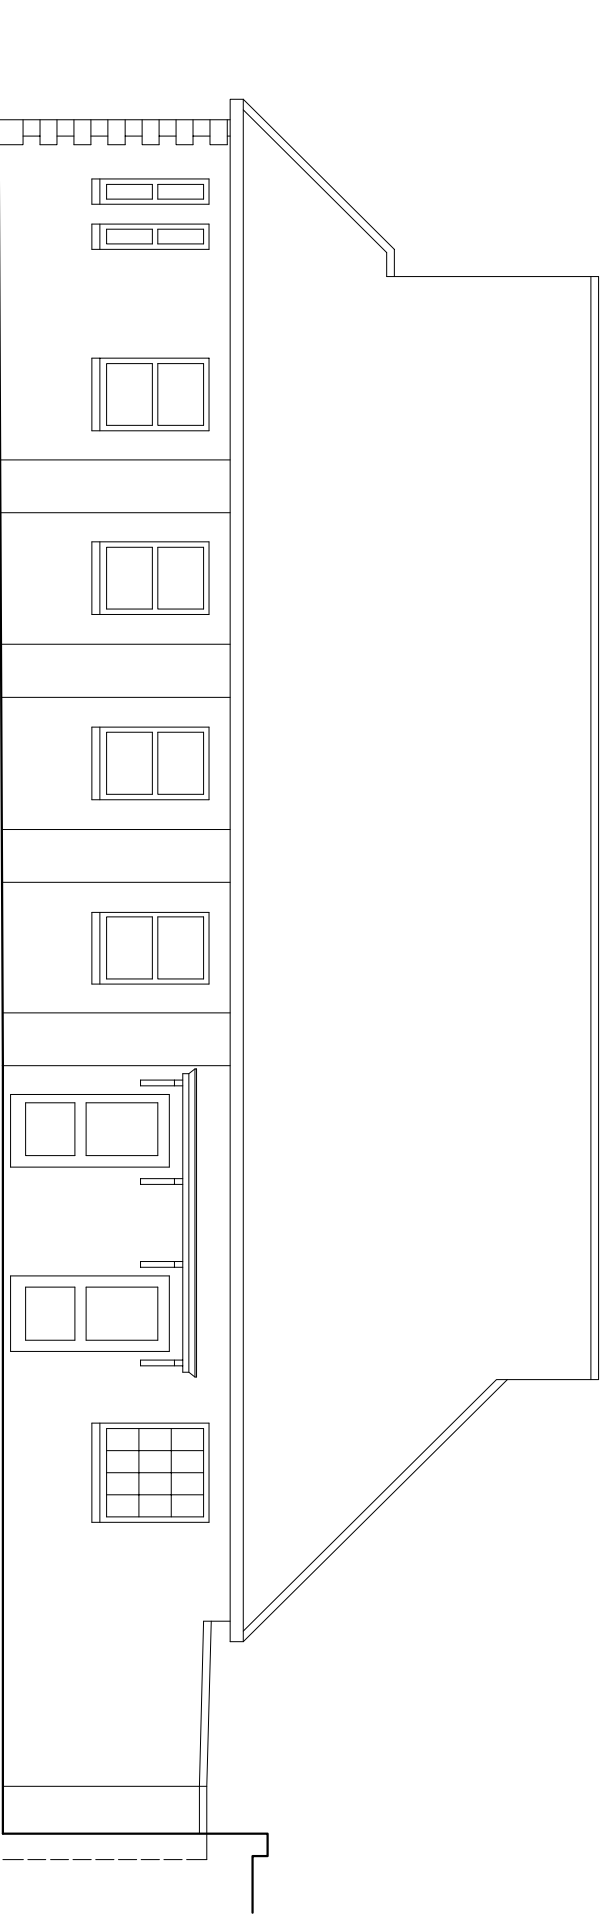

Side Elevation @ 1:100


Rev	Description	Date			
	Job Reference Residential Conversion Working Mens Club Mallings Street, Lewes	Client Mr & Mrs Winter			
	Drawing Title Rear & Side Elevations as Existing	Drawing No ADC1100/03 Rev			
Date	Scale	Dwg Size	Plot Style	Drawn	Checked
10.05.18	1:100	A3	ADCggscale	TGS	AD

All dimensions to be checked on site and do not scale from this drawing. This drawing should be approved by Local Authority Building Control or other appropriate checking authority prior to commencement of work. This drawing should not be reproduced without the prior consent of the author.

ADC Alistair Dodd
Consulting

Architectural Services

72a Beaconsfield Road, Brighton, East Sussex . BN1 6DD
 Tel: 01273 669466
 Email: info@adcwrighton.co.uk
 WWW.adcbrighton.com

 

Scale 1:100