



0m 1.0m 2.0m 3.0m 4.0m 5.0m

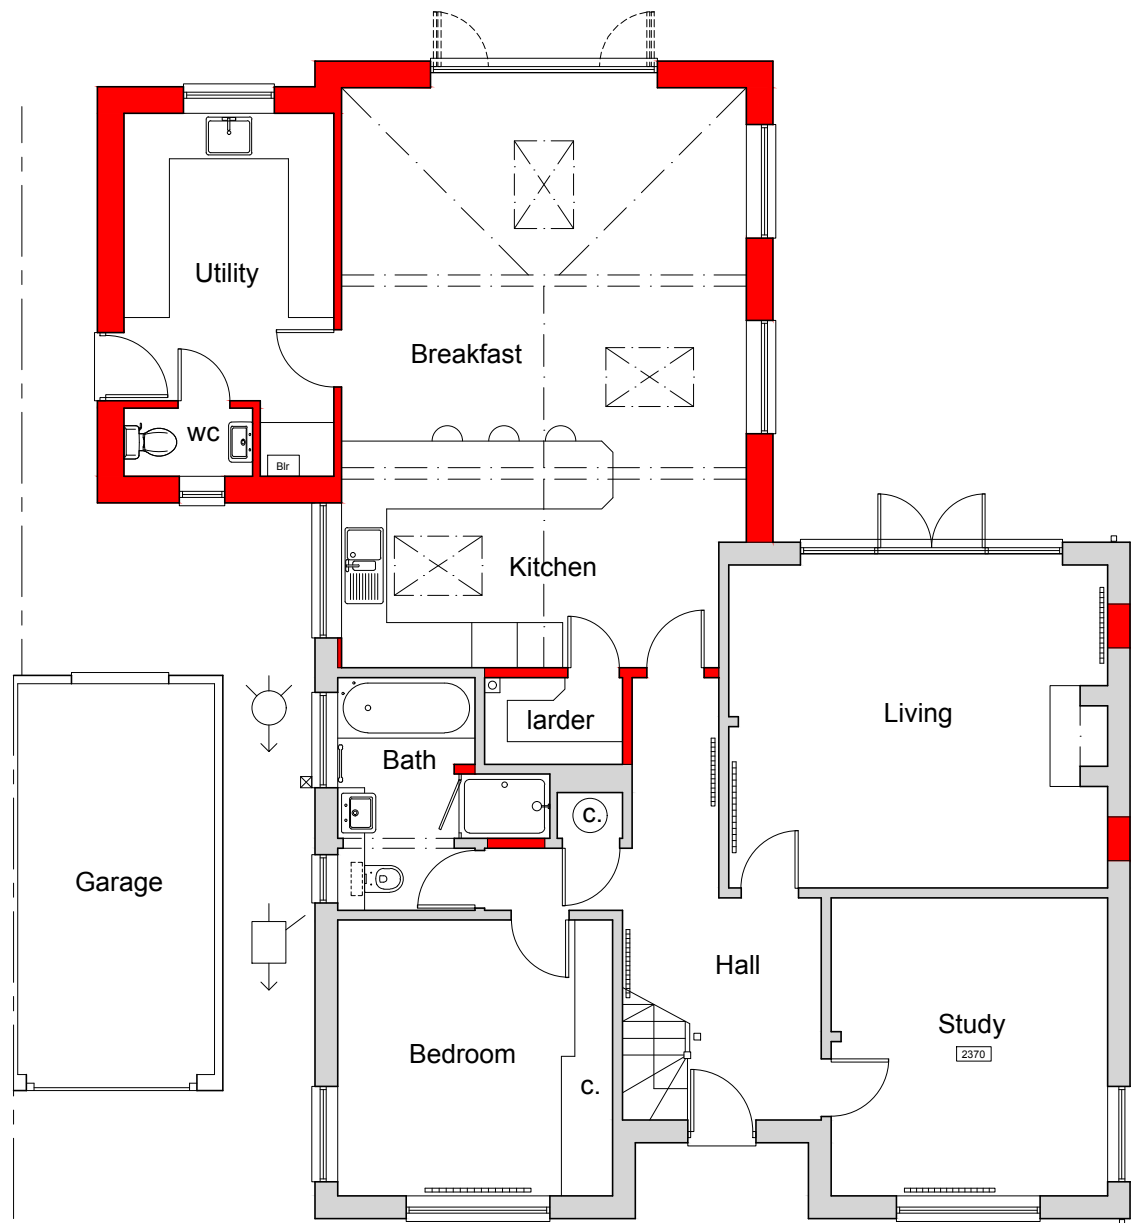

Proposed Ground Floor Plan  
1:100 @ A3

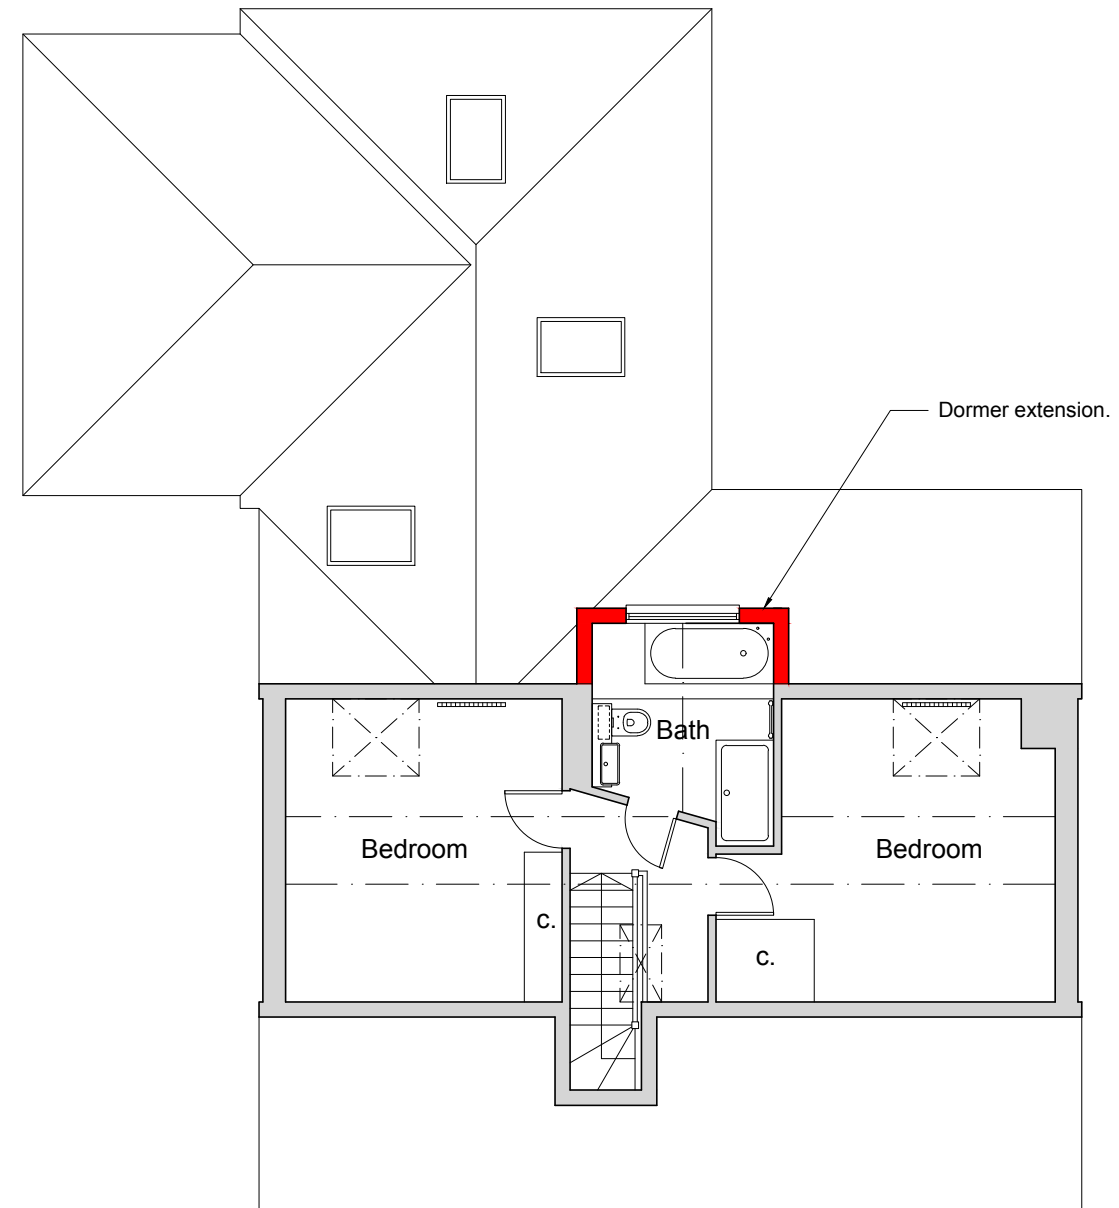

Proposed First Floor Plan  
1:100 @ A3

Rev C. 01.03.24 Minor amendment.  
Rev B. 29.02.24 Minor amendments.  
Rev A. 22.02.24 Minor amendments.

client <b>Veronica Boyd</b>	project <b>Extension at The Heys, Bridle Lane Slindon Common, BN18 0NA</b>	drawing <b>Proposed Floor Plans</b>	date Jan 24	drawn pd	drawing no <b>0411 / 103</b>	revision <b>C</b>
No dimensions to be scaled from drawing except for planning purposes. The contractor should check all dimensions on site.			scale 1:100 @ A3	CAD file name:		

**Peter Davey Ltd**  
construction consultants

49 Park Drive  
Rustington  
West Sussex BN16 3DY  
Tel: 01903 773105  
Mob: 07941 402217  
Email: peterdavey67@btinternet.com