



0m 1.0m 2.0m 3.0m 4.0m 5.0m

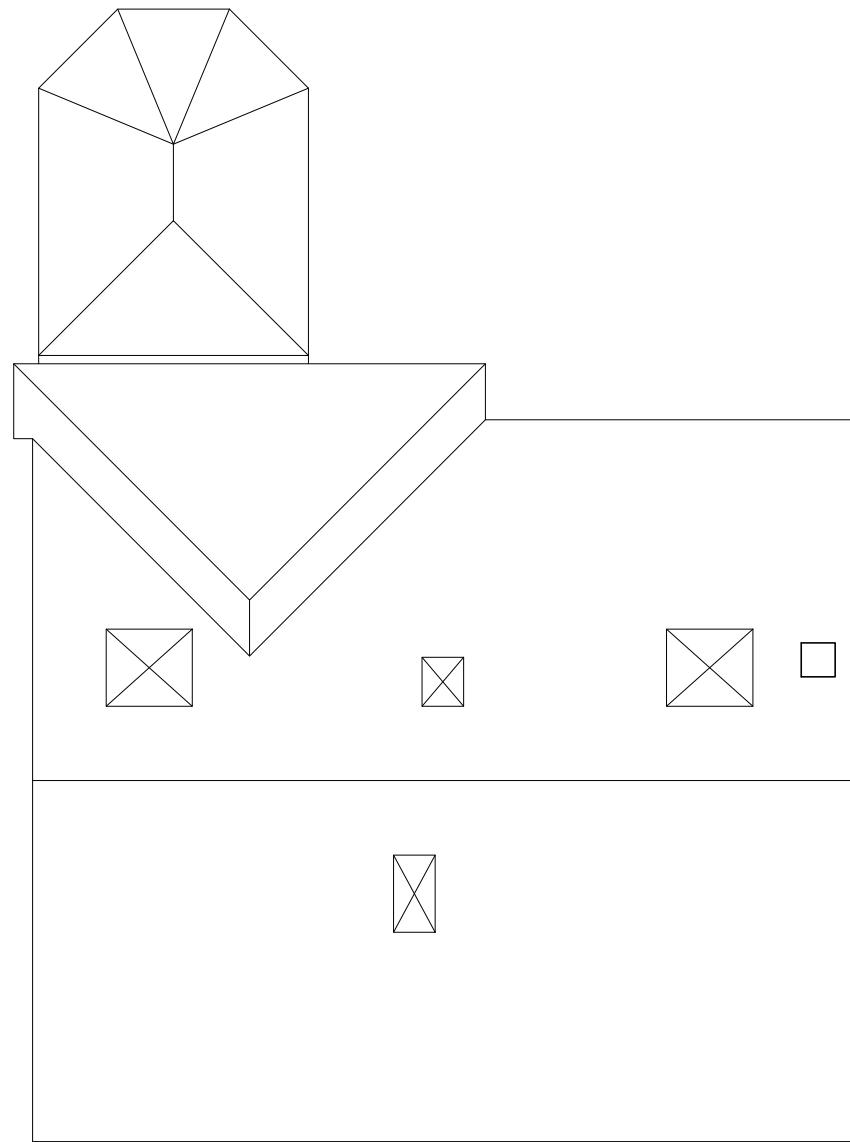

Existing Roof Plan
1:100 @ A3

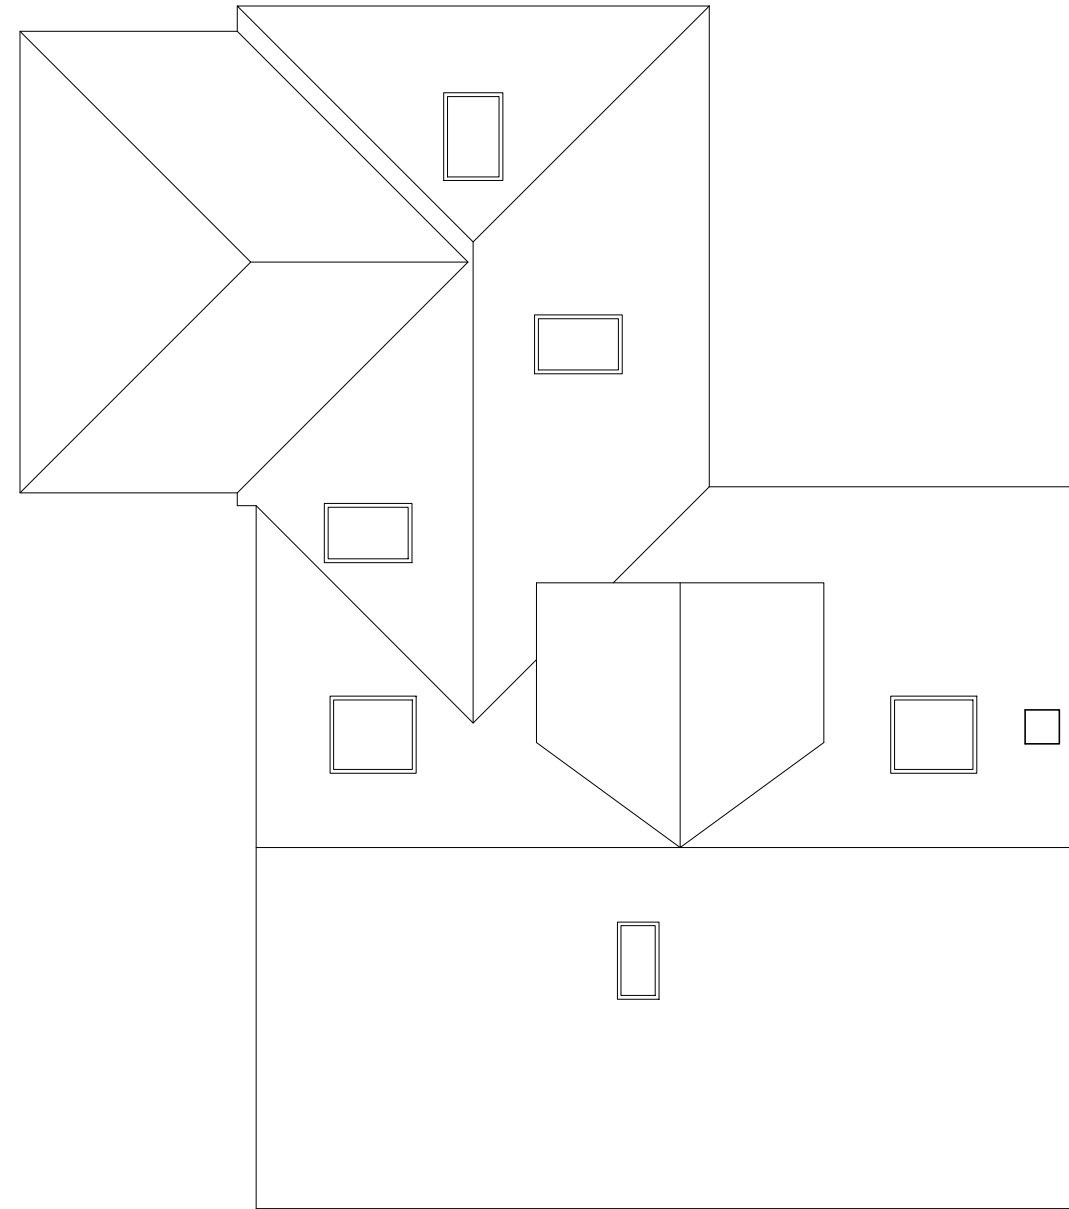

Proposed Roof Plan
1:100 @ A3

client Veronica Boyd	project Extension at The Heys, Bridle Lane Slindon Common, BN18 0NA	drawing Roof Plans	date Mar 24	drawn pd	drawing no 0411 / 109	revision -
			scale 1:100 @ A3	CAD file name:		

No dimensions to be scaled from drawing except for planning purposes. The contractor should check all dimensions on site.

Peter Davey Ltd
construction consultants

49 Park Drive
Rustington
West Sussex BN16 3DY
Tel: 01903 773105
Mob: 07941 402217
Email: peterdavey67@btinternet.com