


Electric Vehicle Charging Point  
(Minimum 7Kw)



Permeable Gravel Driveway  
to mitigate surface water runoff


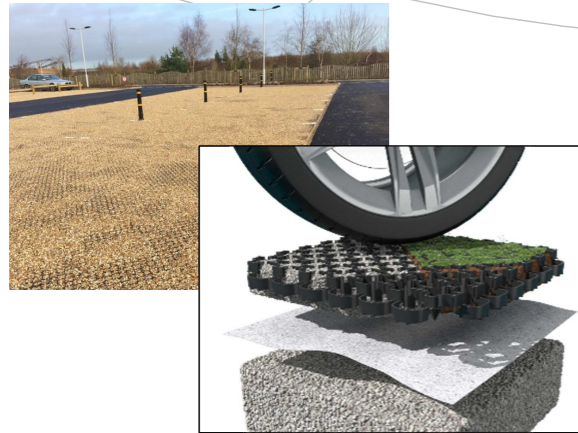


3.8kWp Photovoltaic Array

© The copyright of this drawing remains with Pro Vision and may not be reproduced in any form without prior written consent. May contain public sector information licensed under the Open Government Licence v3.0.

The plan shown here is for the purpose of supporting a planning application only. Only scale from this drawing for the purposes of determining a planning application. Do not scale from this drawing for construction purposes.

The proposal presented here is subject to review by specialist consultants, and is to be read in conjunction with all relevant specialist's drawings and information where available. Any discrepancies between this and any other consultant's drawings and information should be reported to Pro Vision immediately.

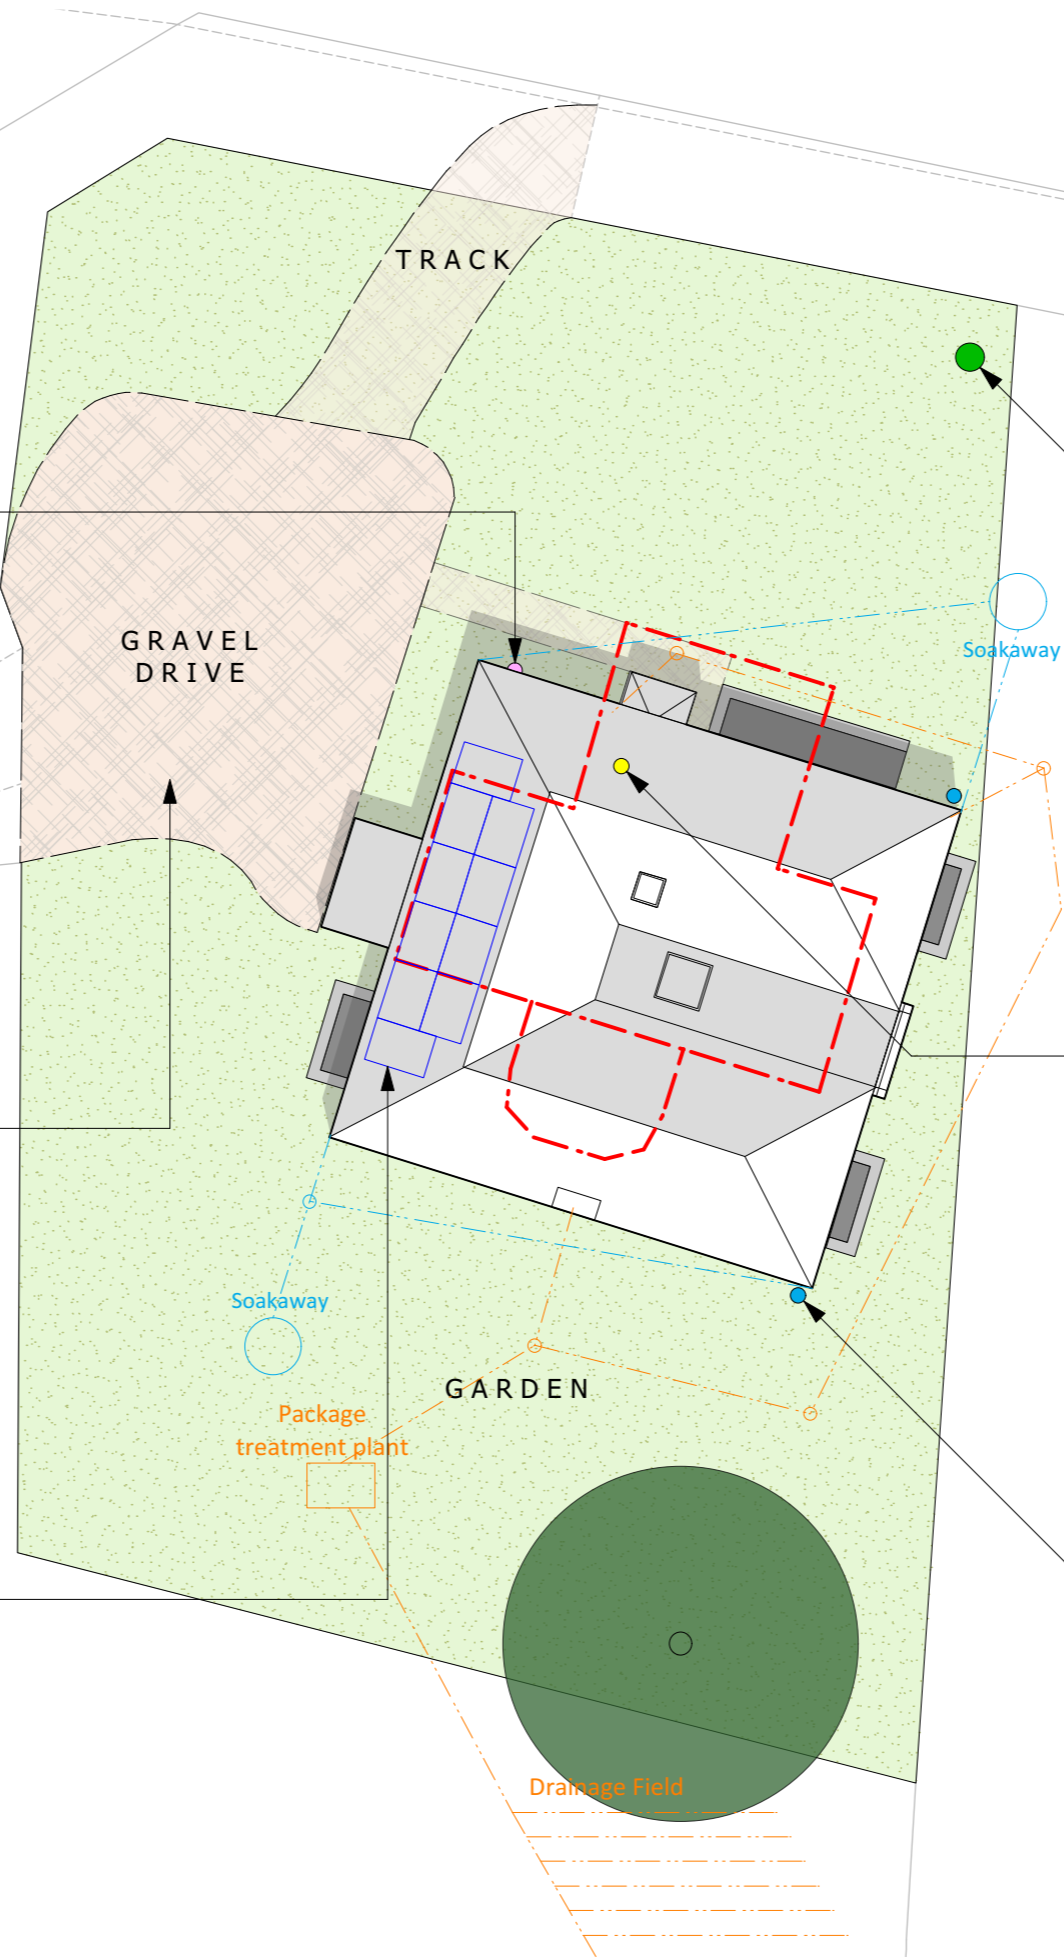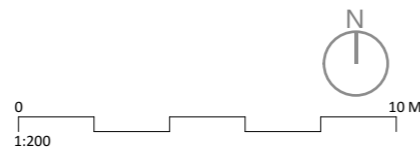

Garden Compost Bin  
to reduce organic waste going to landfill



Internal Bin Collection  
to separate and sort recyclables



Water butts  
to harvest rainwater for reuse

ISSUE	DATE	DESCRIPTION	DRAWN	CHECKED
v1	26.02.24	First issue	IW	RD
v2	12.03.24	General amendments	IW	RD

CLIENT:	Mr A Fordyce		
PROJECT:	Hazeldown, Chilcomb		
DRAWING:	Proposed Sustainability Site Plan	1:200	
NUMBER:	51035-P1-03	A3	
ISSUE:	v2	12.03.24	