



External front elevation

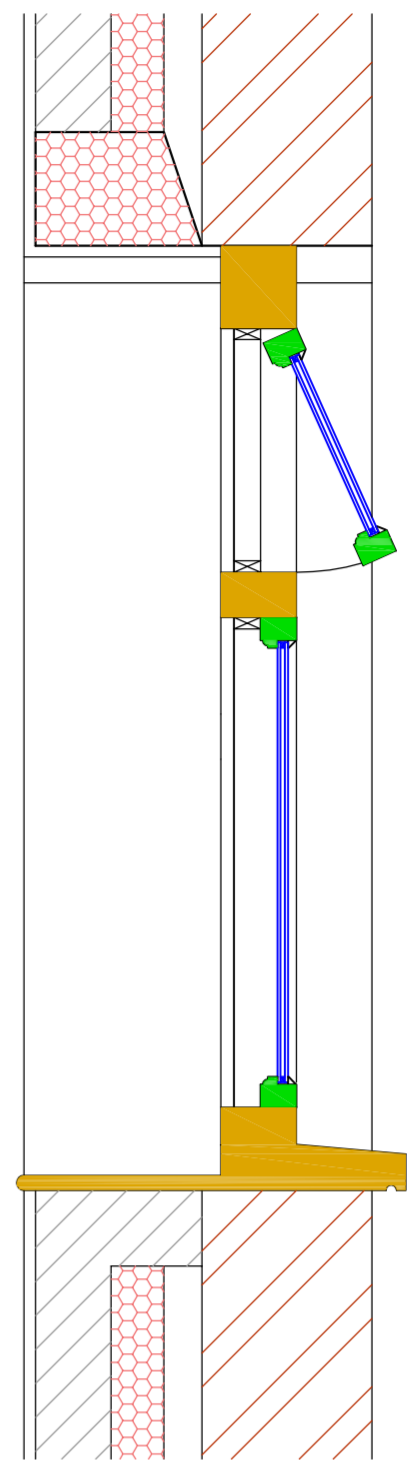

Section A -A

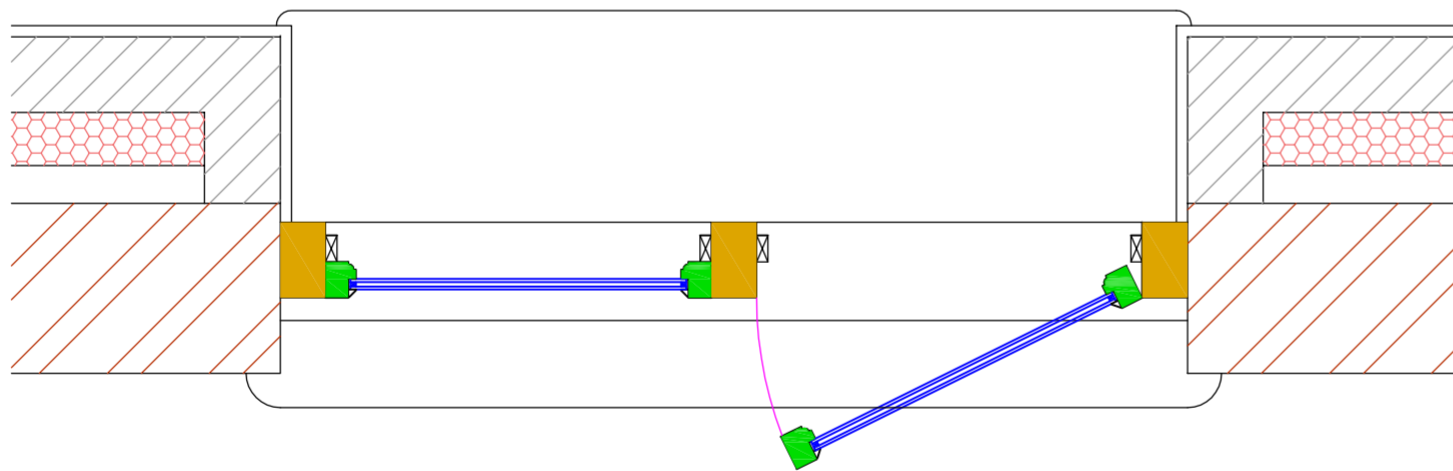

Section B -B

Wooden rebated window to outbuilding
 south elevation
 Poplars Farm, Lower Road, Hardwick
 Condition 4 - 22/01434/ALB

Drg Number:
PFO 1

