


Front Elevation (West) Proposed

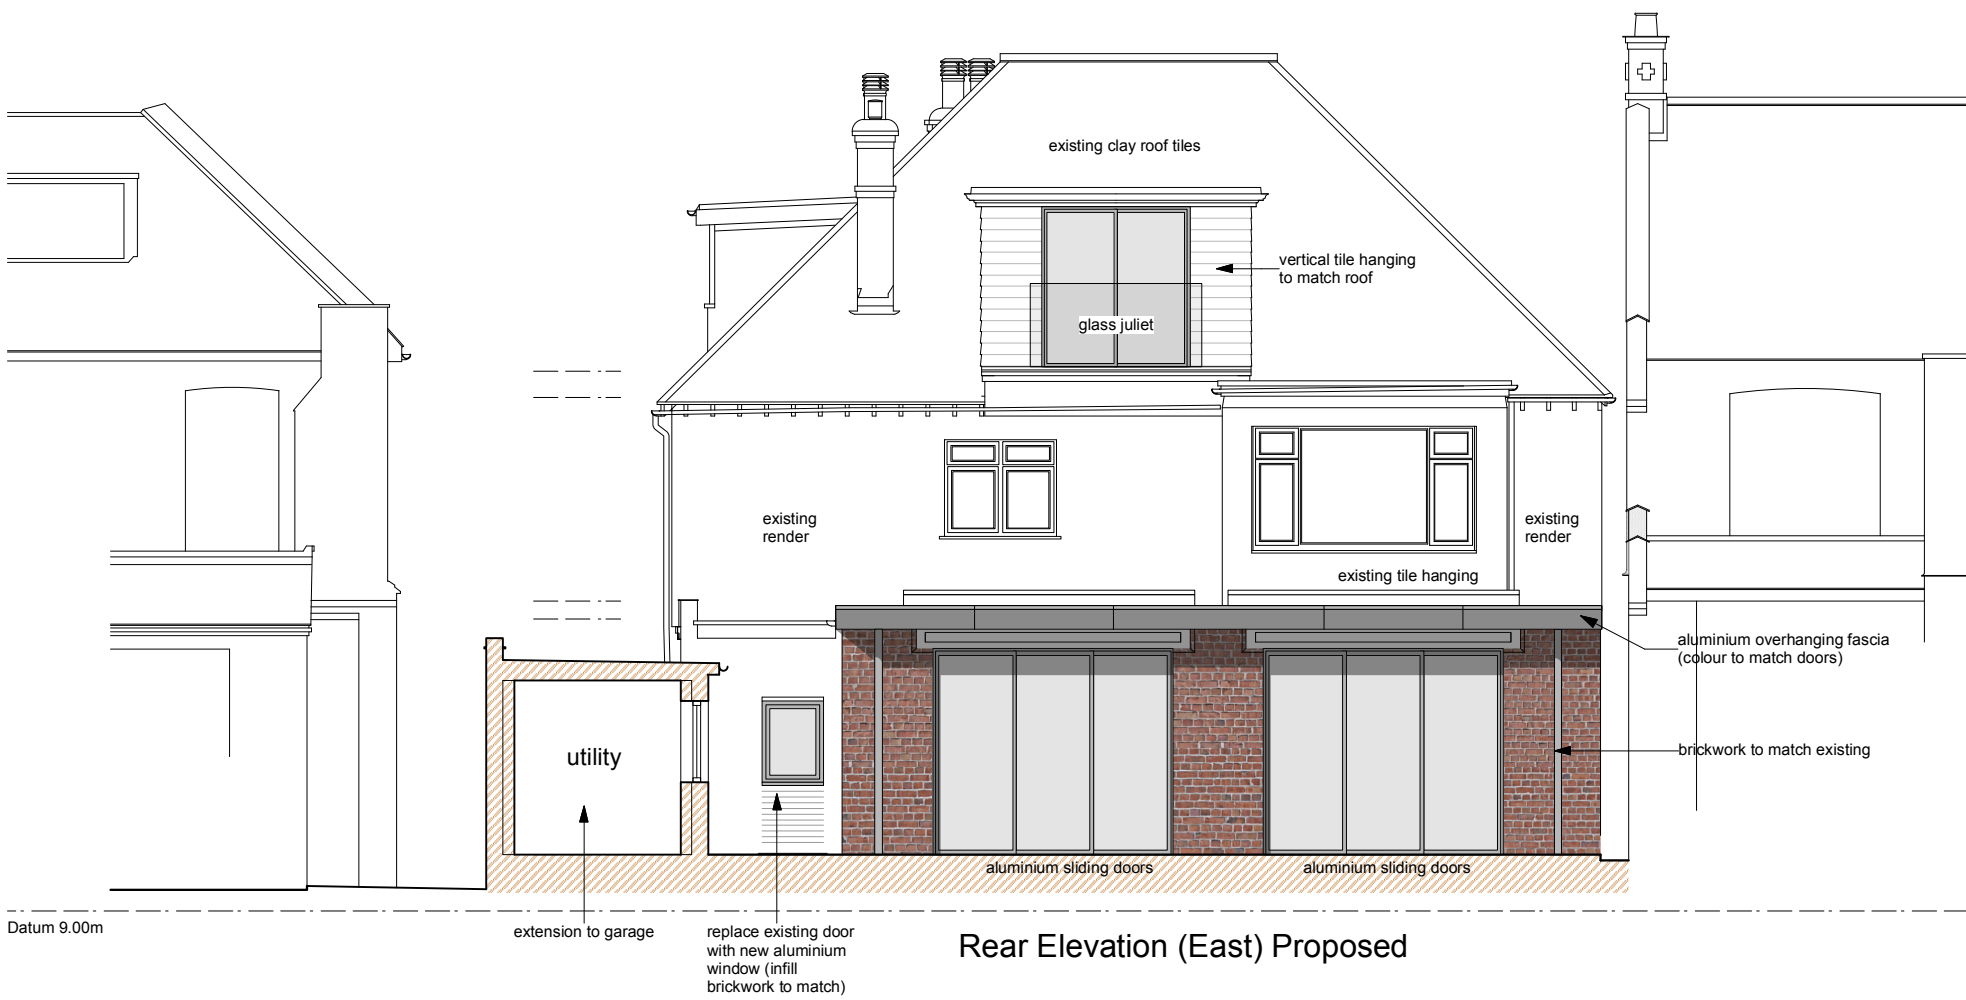

Rear Elevation (East) Proposed

	Existing Walls
	Proposed/New Walls
	Existing Walls to be removed

BROD WIGHT
Architects

8a Baynes Mews --- London --- NW3 5BH

49 Etchingam Park Road
 London N3 2EB

www.brodwight.co.uk office@brodwight.co.uk

Tel 020 7722 0810 This drawing is copyright

Drawing Title:

Proposed Front + Rear Elevs
Planning Issue

Drawing Ref:

1112-AP06

Date
 May 2021

Scale
 1:100@A3/1:50@A1