



existing ground floor footprint shown dotted

scale bar - metric

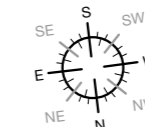

scale bar - imperial

 

	Existing Walls
	Proposed/New Walls
	Existing Items to be removed

**BROD WIGHT**  
**Architects**  
 8a Baynes Mews --- London --- NW3 5BH

49 Etchingam Park Road  
 London N3 2EB

www.brodwight.co.uk office@brodwight.co.uk  
 Tel 020 7722 0810 This drawing is copyright

Drawing Title:  
**Proposed Site Plan**  
**Planning Issue**

Drawing Ref:  
**1112-AP01**

Date: May 2021  
 Scale: 1:200@A3/1:100@A1

ETCHINGHAM PARK ROAD