


1:500 = 30

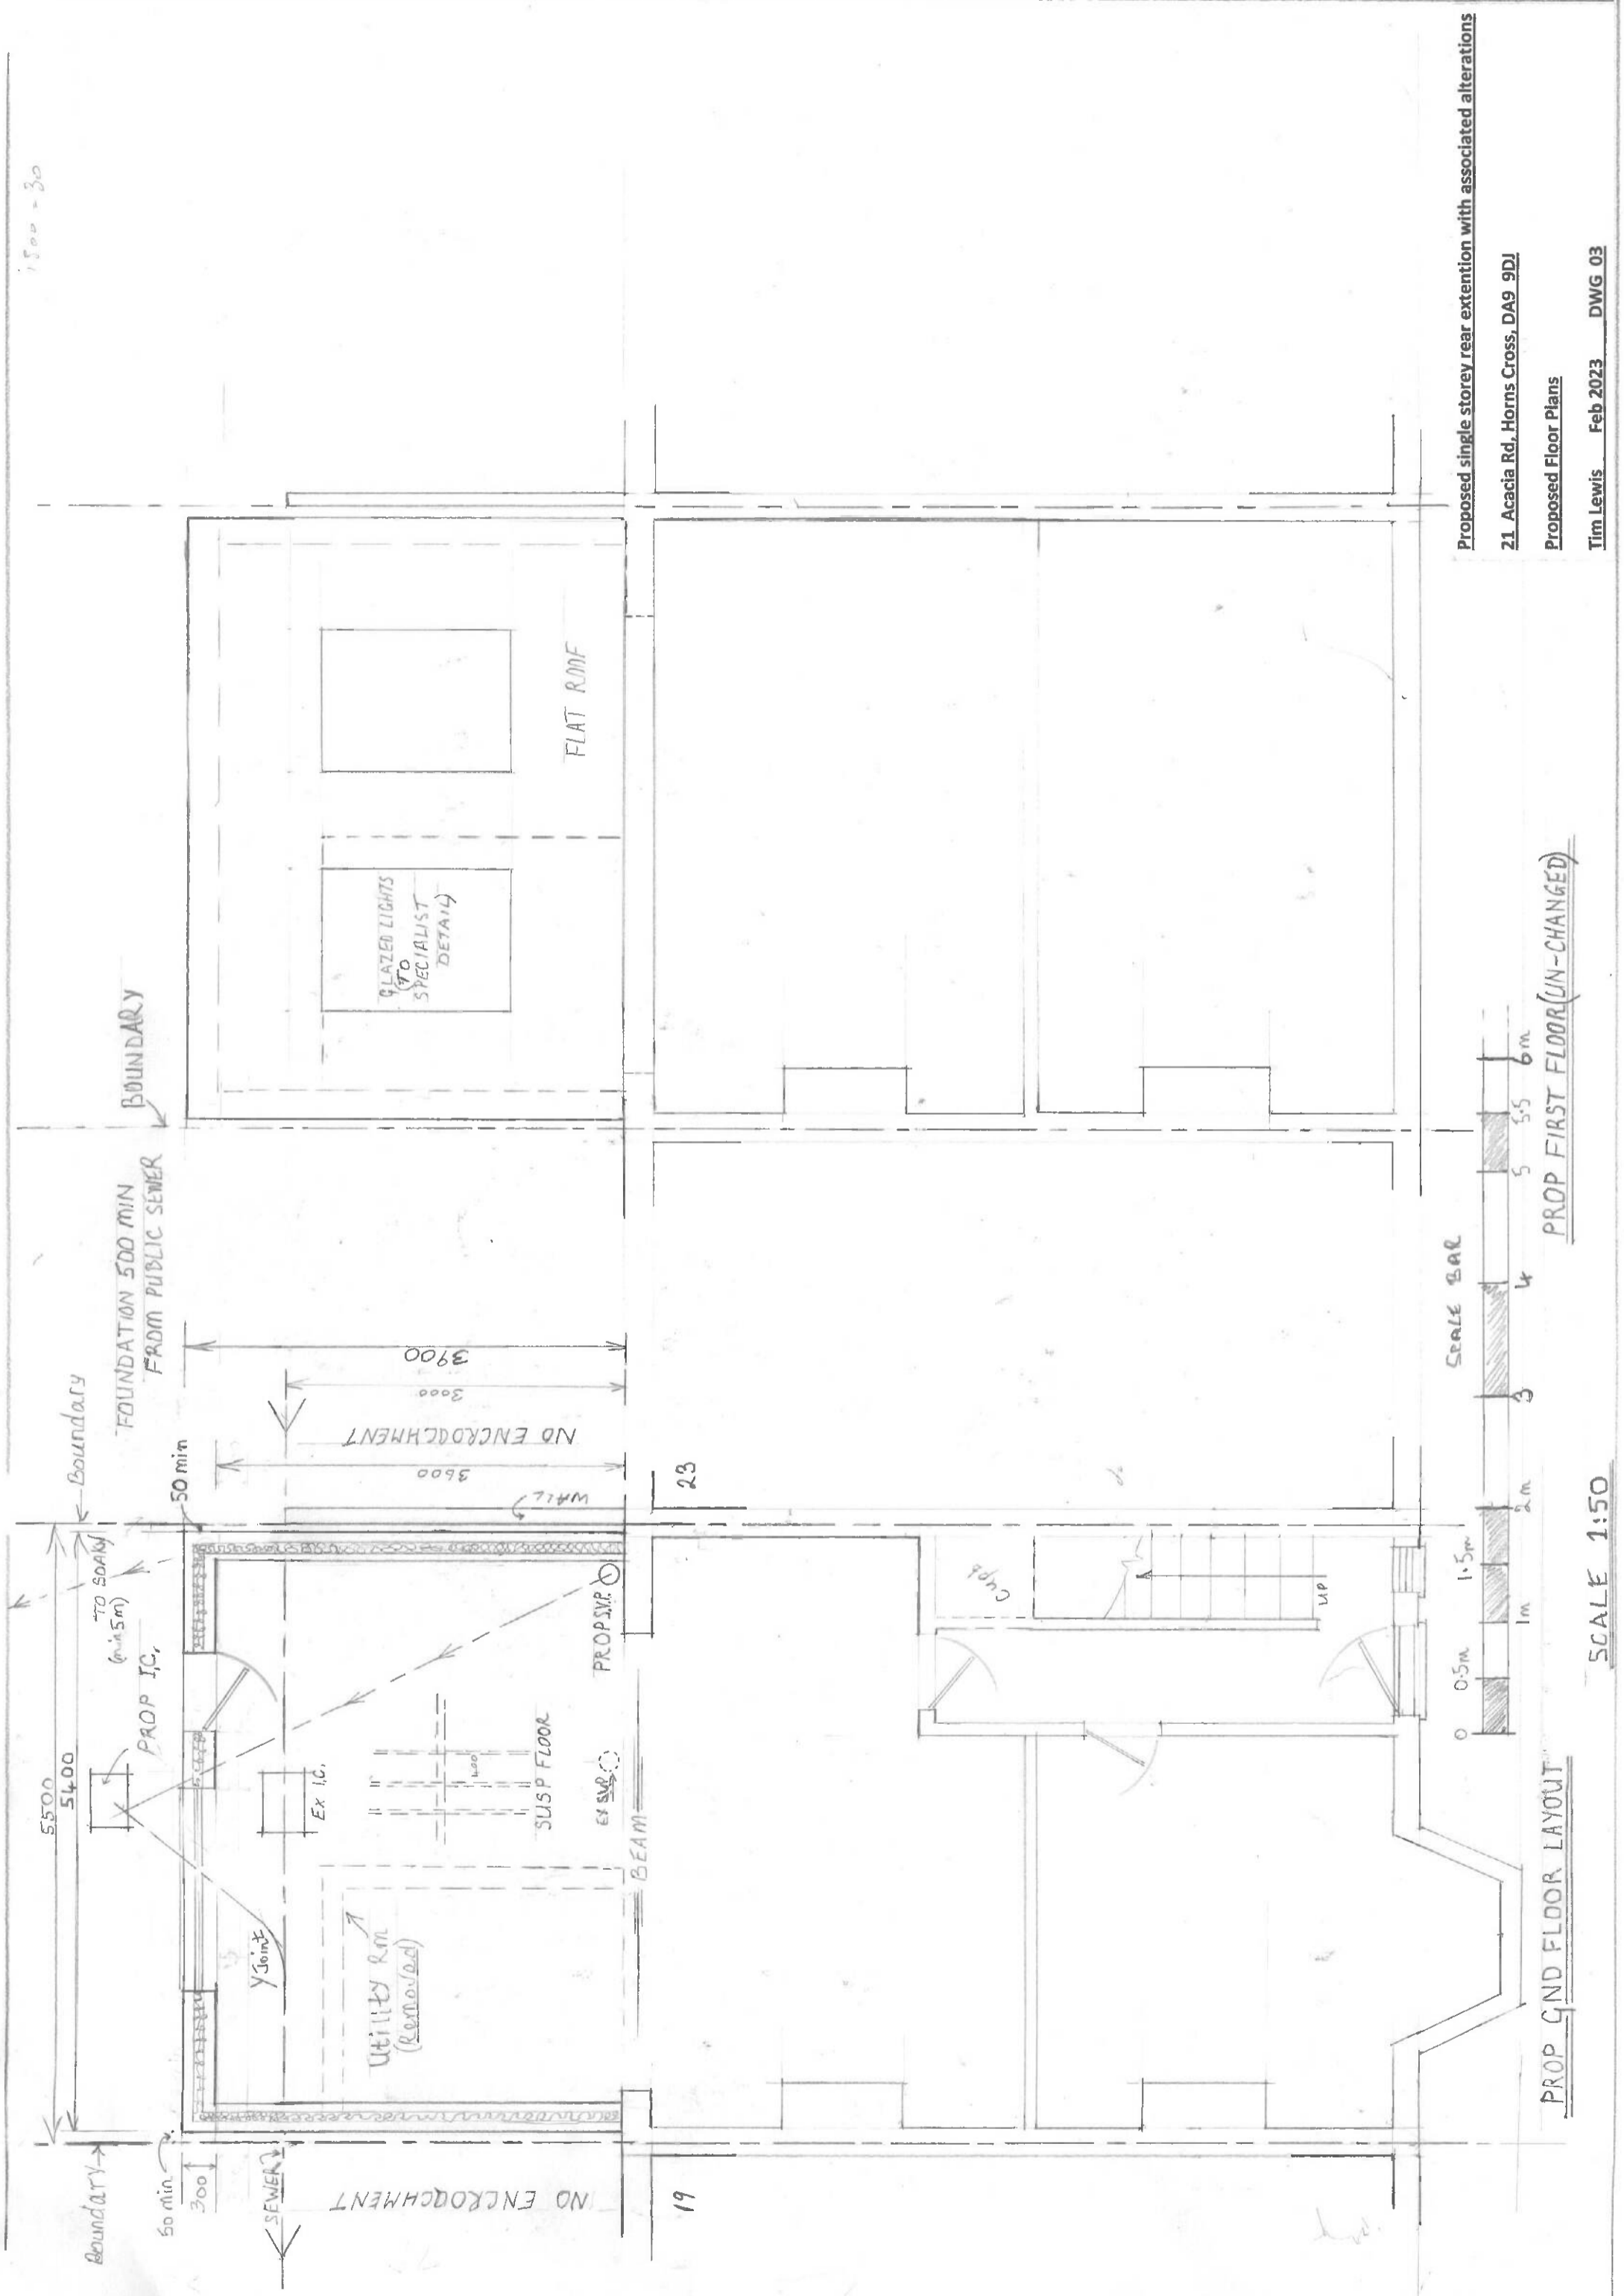

Proposed single storey rear extension with associated alterations
 21 Acacia Rd, Horns Cross, DA9 9DJ
 Proposed Floor Plans
 Tim Lewis Feb 2023 DWG 03

PROP GND FLOOR LAYOUT
 PROP FIRST FLOOR (UN-CHANGED)
 SCALE 1:50